


A technical drawing of a road intersection. The drawing shows a horizontal road with a central dashed line and two lanes. A vertical road crosses it from the bottom. The horizontal road has a width of 5.60m. The vertical road has a width of 4.00m. The intersection is marked with traffic signs: a red triangle with a black arrow pointing up (B4) and a red triangle with a black arrow pointing down (B5). The vertical road is labeled 'Nieuw Bergen - Siebengewald' with arrows pointing in both directions. The horizontal road is labeled 'Keizerveldweg'. The drawing includes dimensions for the road width (5.60m) and the intersection width (4.00m). It also shows the placement of traffic signs and the layout of the road surface.

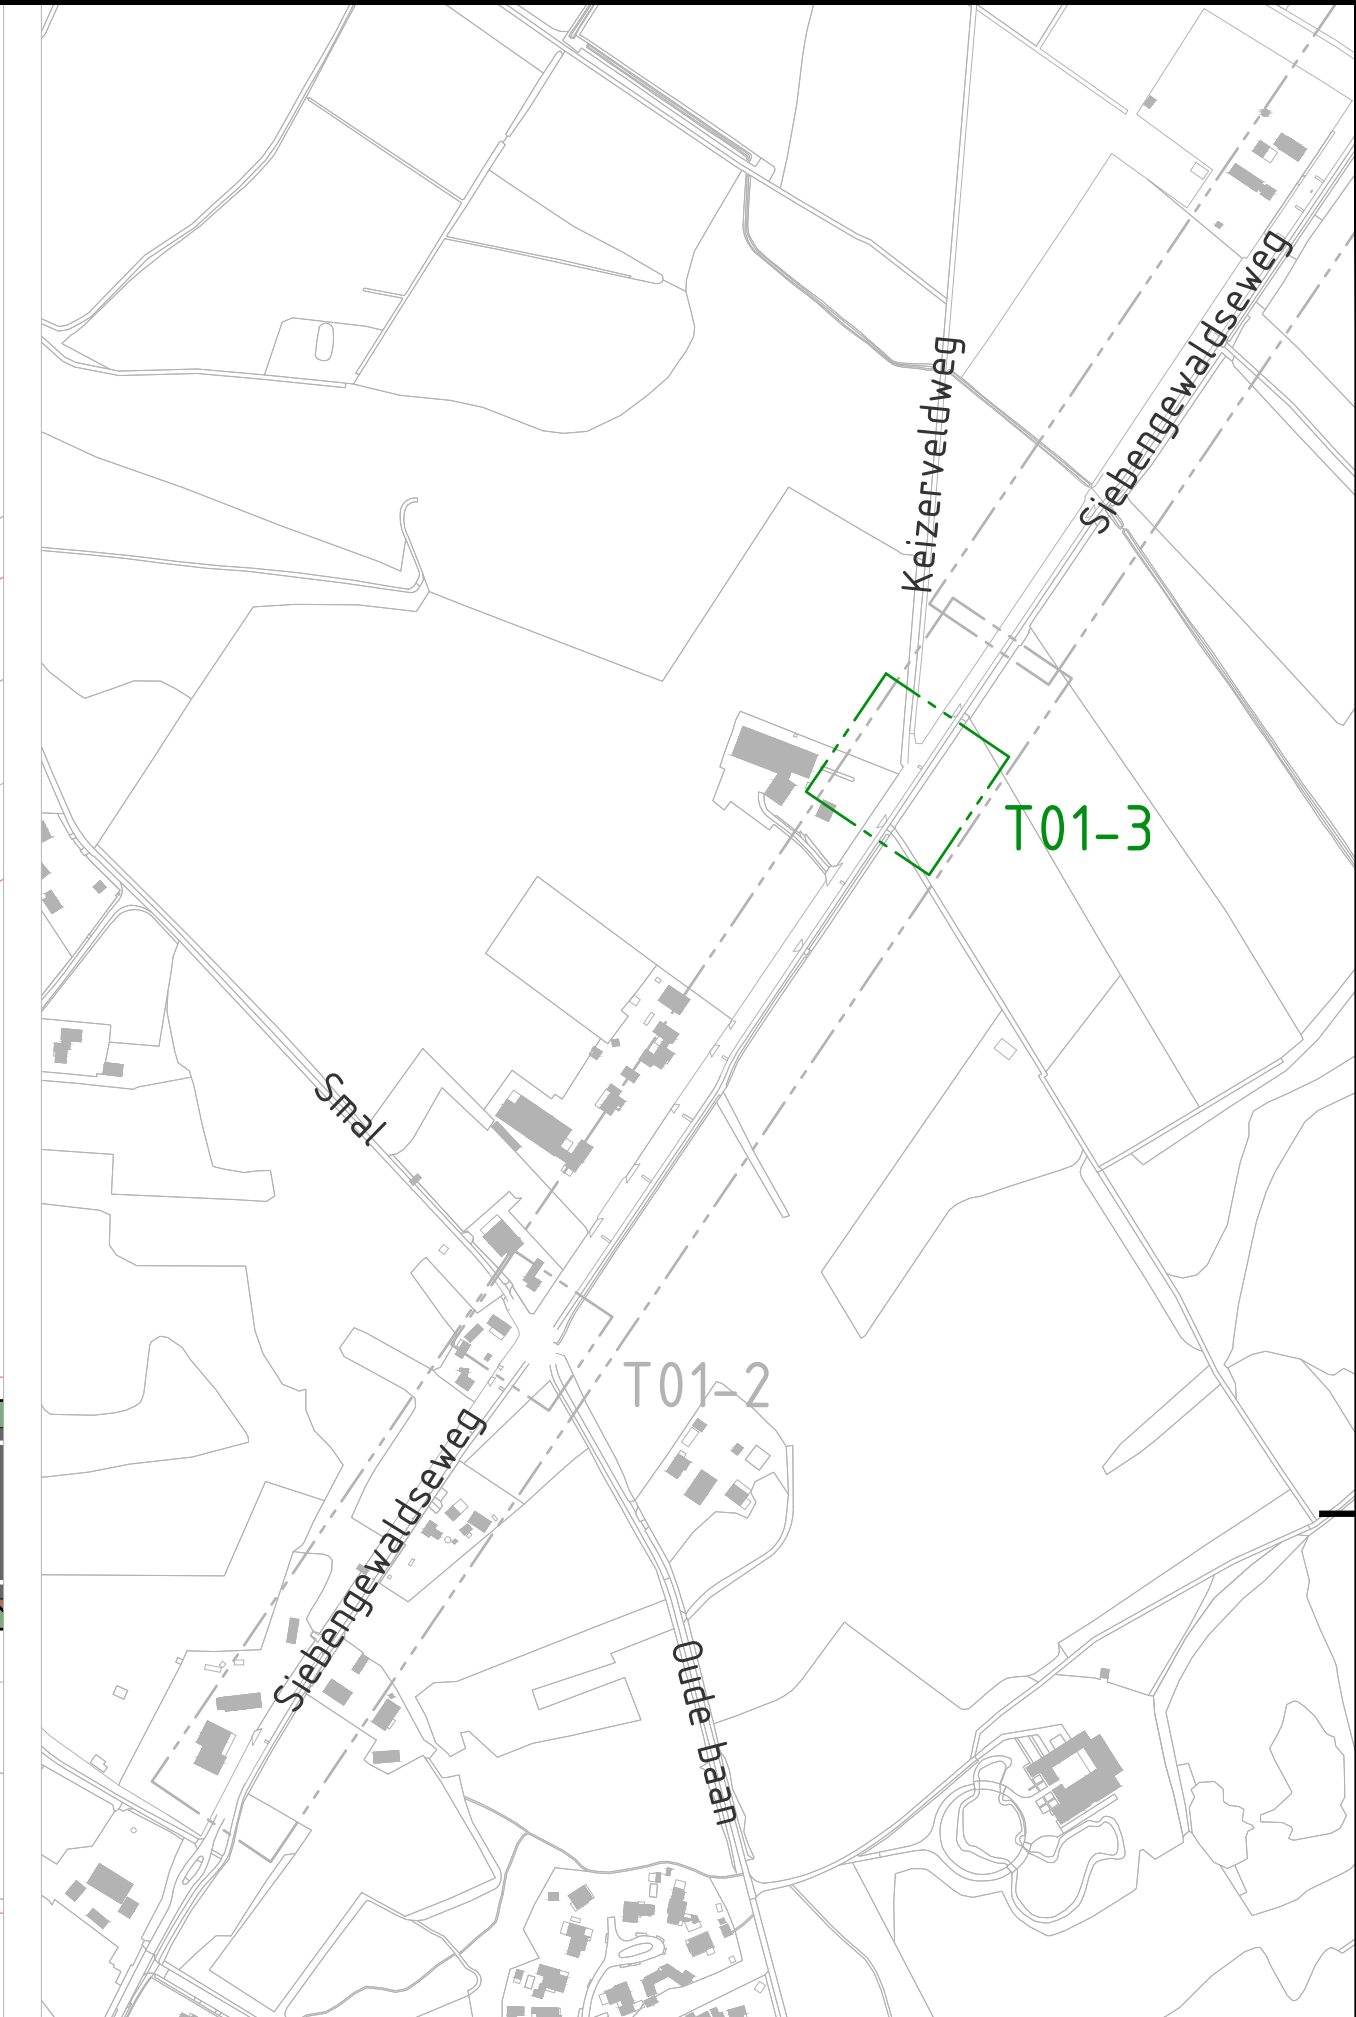

0 2 4 6 8m **DEFINITIEF**

SCHAAL 1:250 FORMAAT A2	TEKENAAR T. Joosen PROJECTLEIDER J. Janssen	Vestiging Bostel Postbus 371 5280 AJ Bostel Vestiging Alphen aan de Rijn Antonie van Leeuwenhoek 38 B16 2408 AN Alphen aan den Rijn info@kybys.nl www.kybys.nl KYBYS ...voor ingenieu(r)s advies
---	---	---