


X: 133688.04
Y: 500563.54

Legger Zuidpolderzeedijk, blad 10a


X: 133968.77
Y: 500834.26

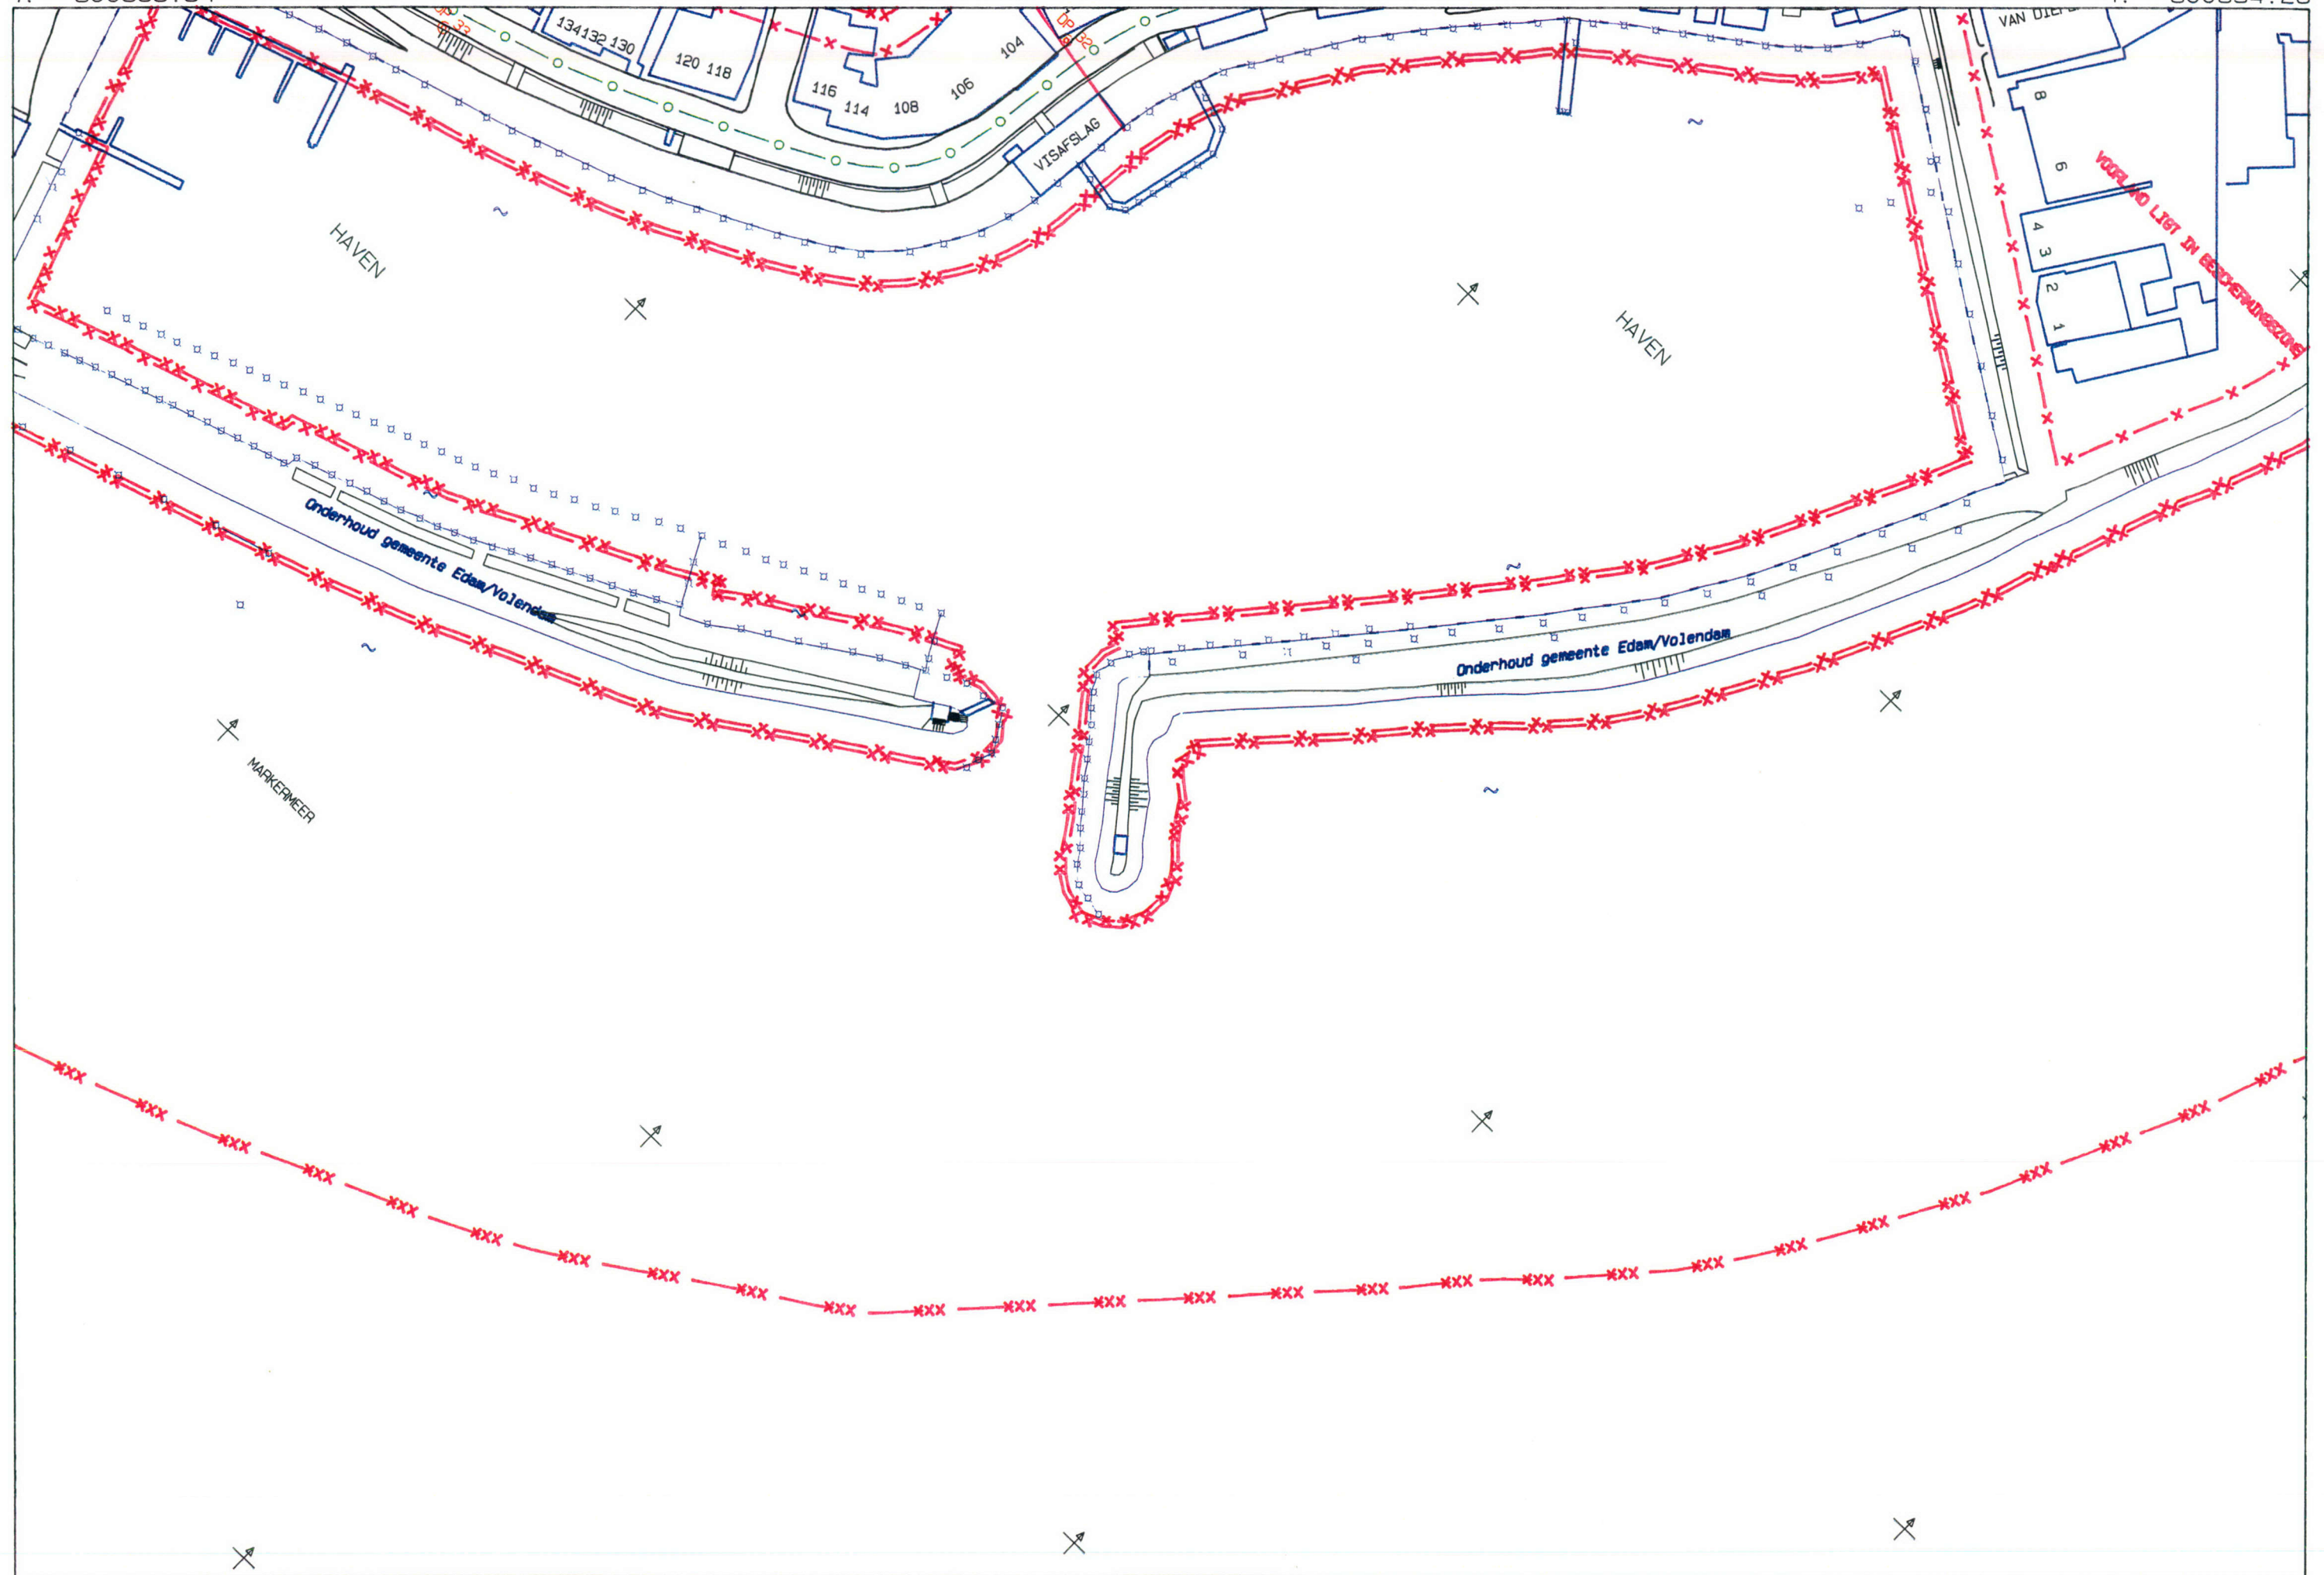

X: 133874.08
Y: 500370.63

1: 1000


X: 134154.80
Y: 500641.36

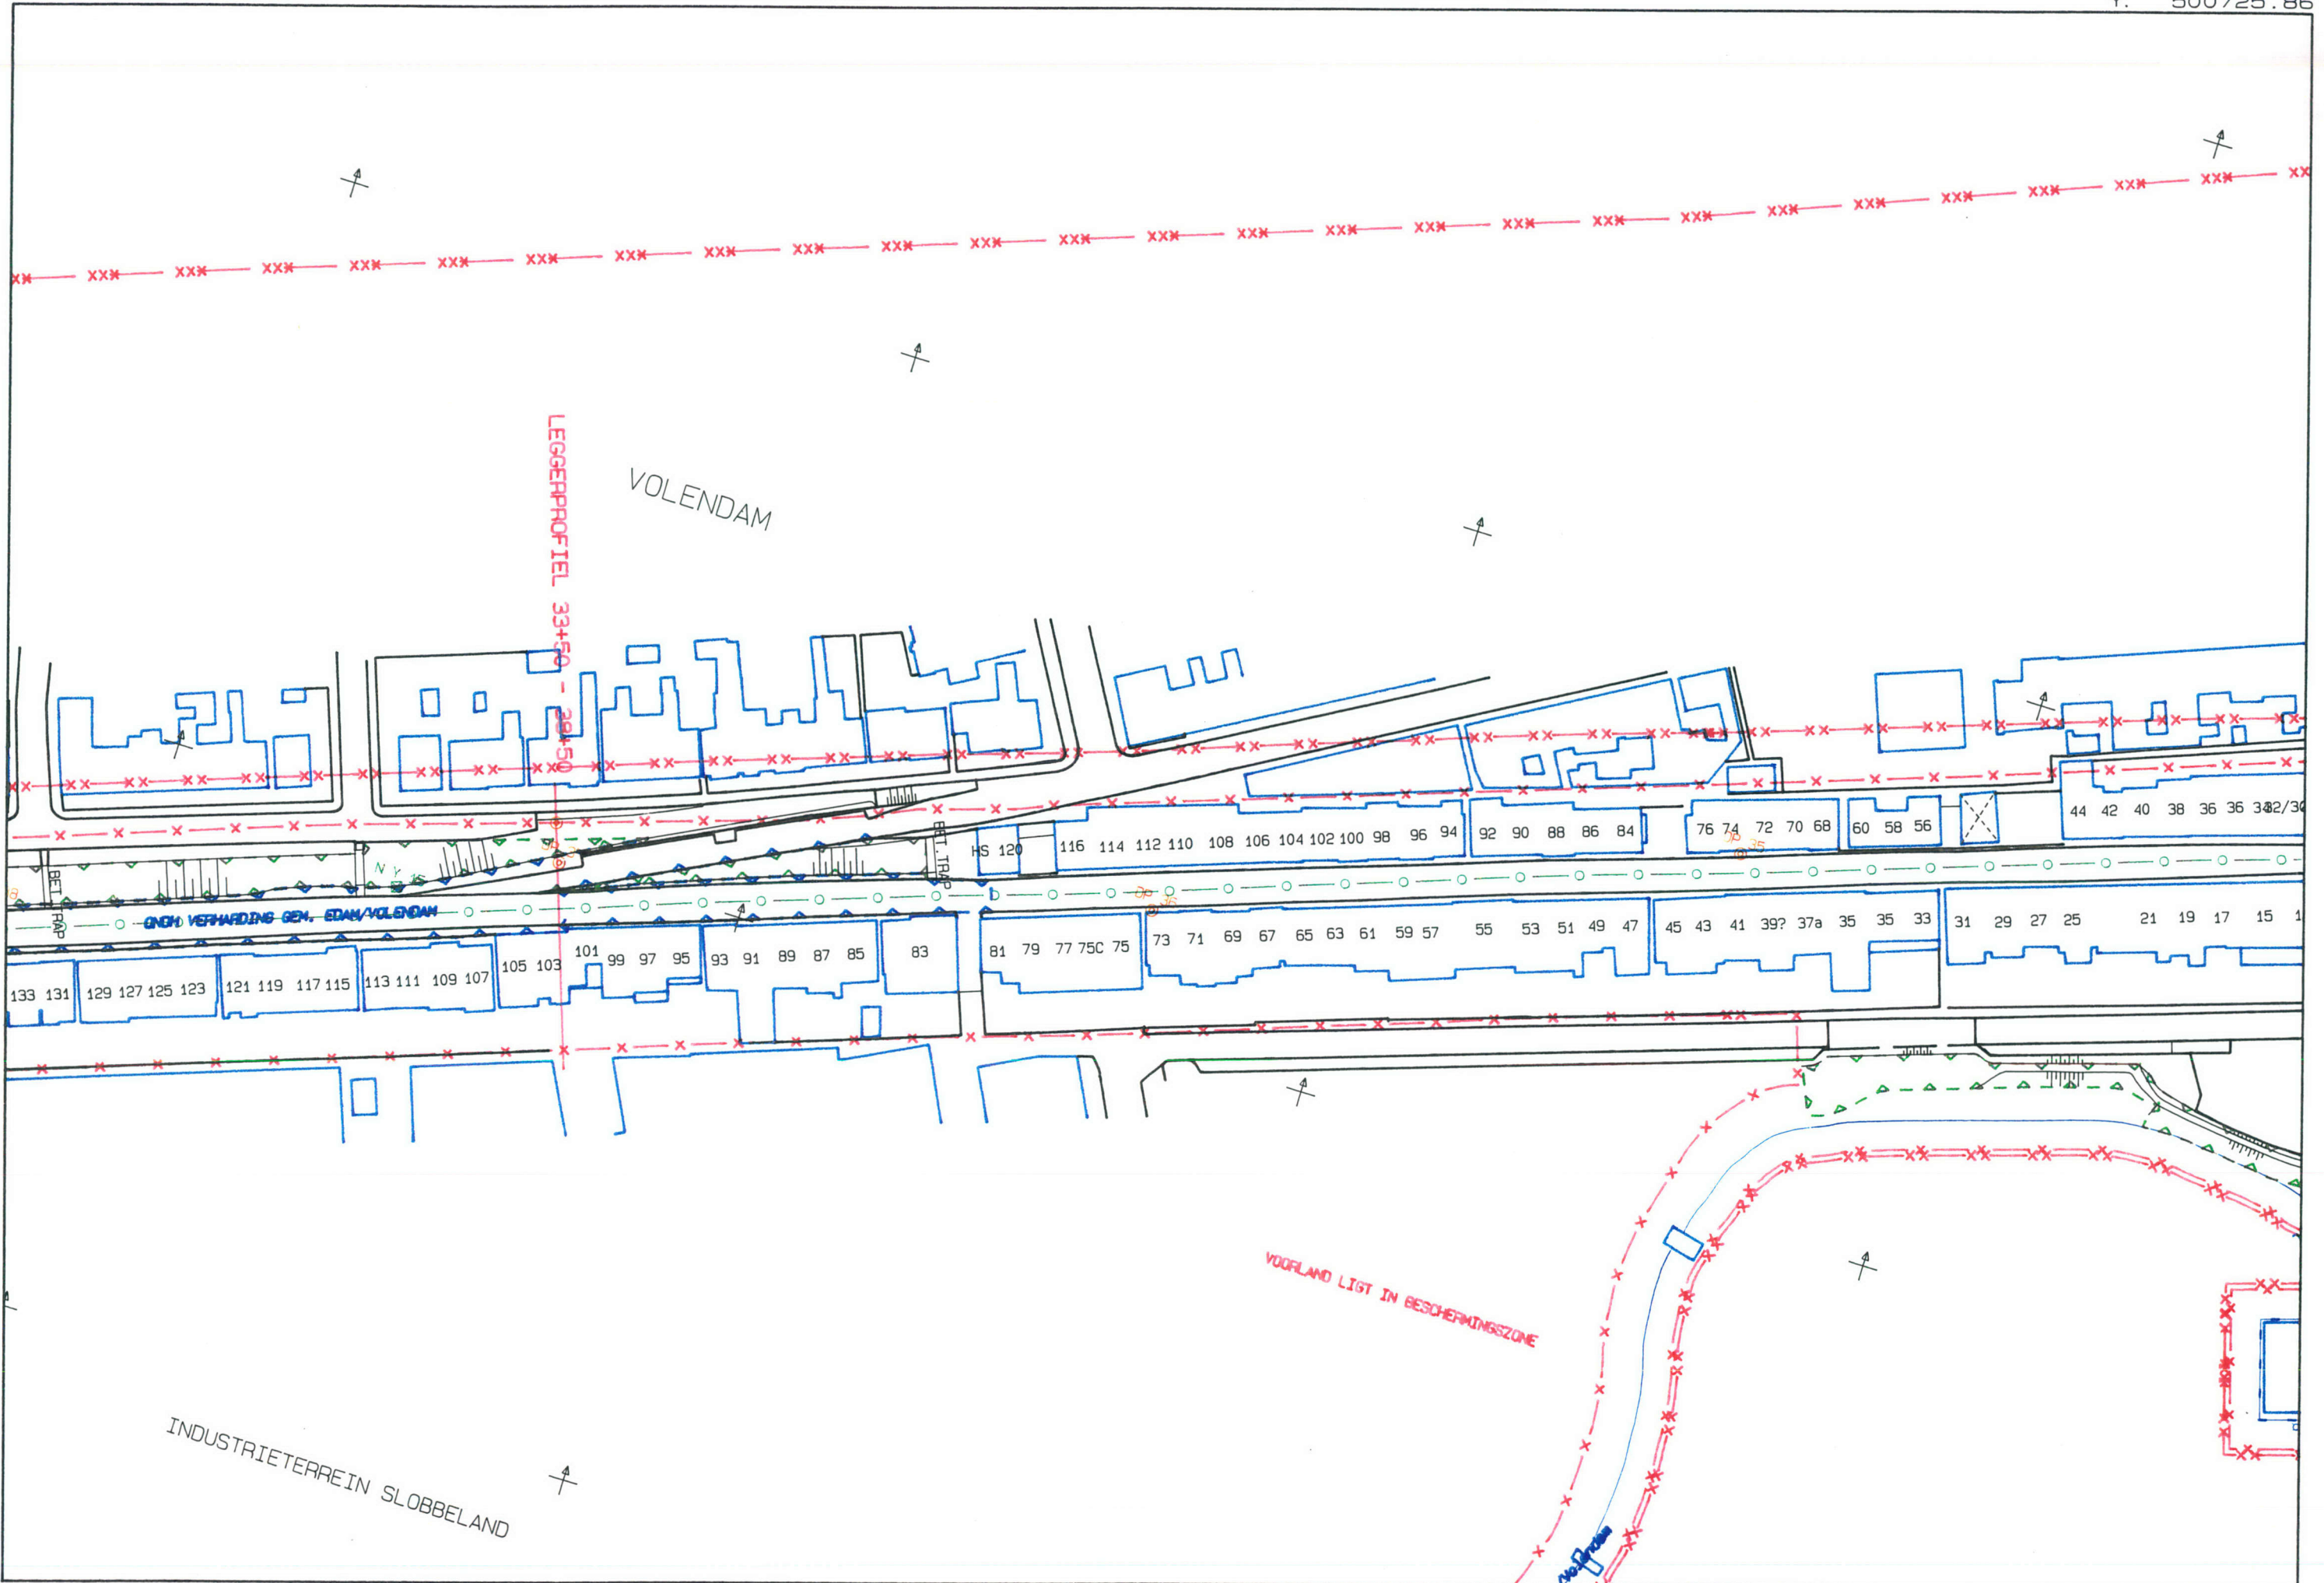

X: 133387.28
Y: 500361.88

Legger Zuidpolderzeedijk, blad 11a


X: 133672.22
Y: 500628.17

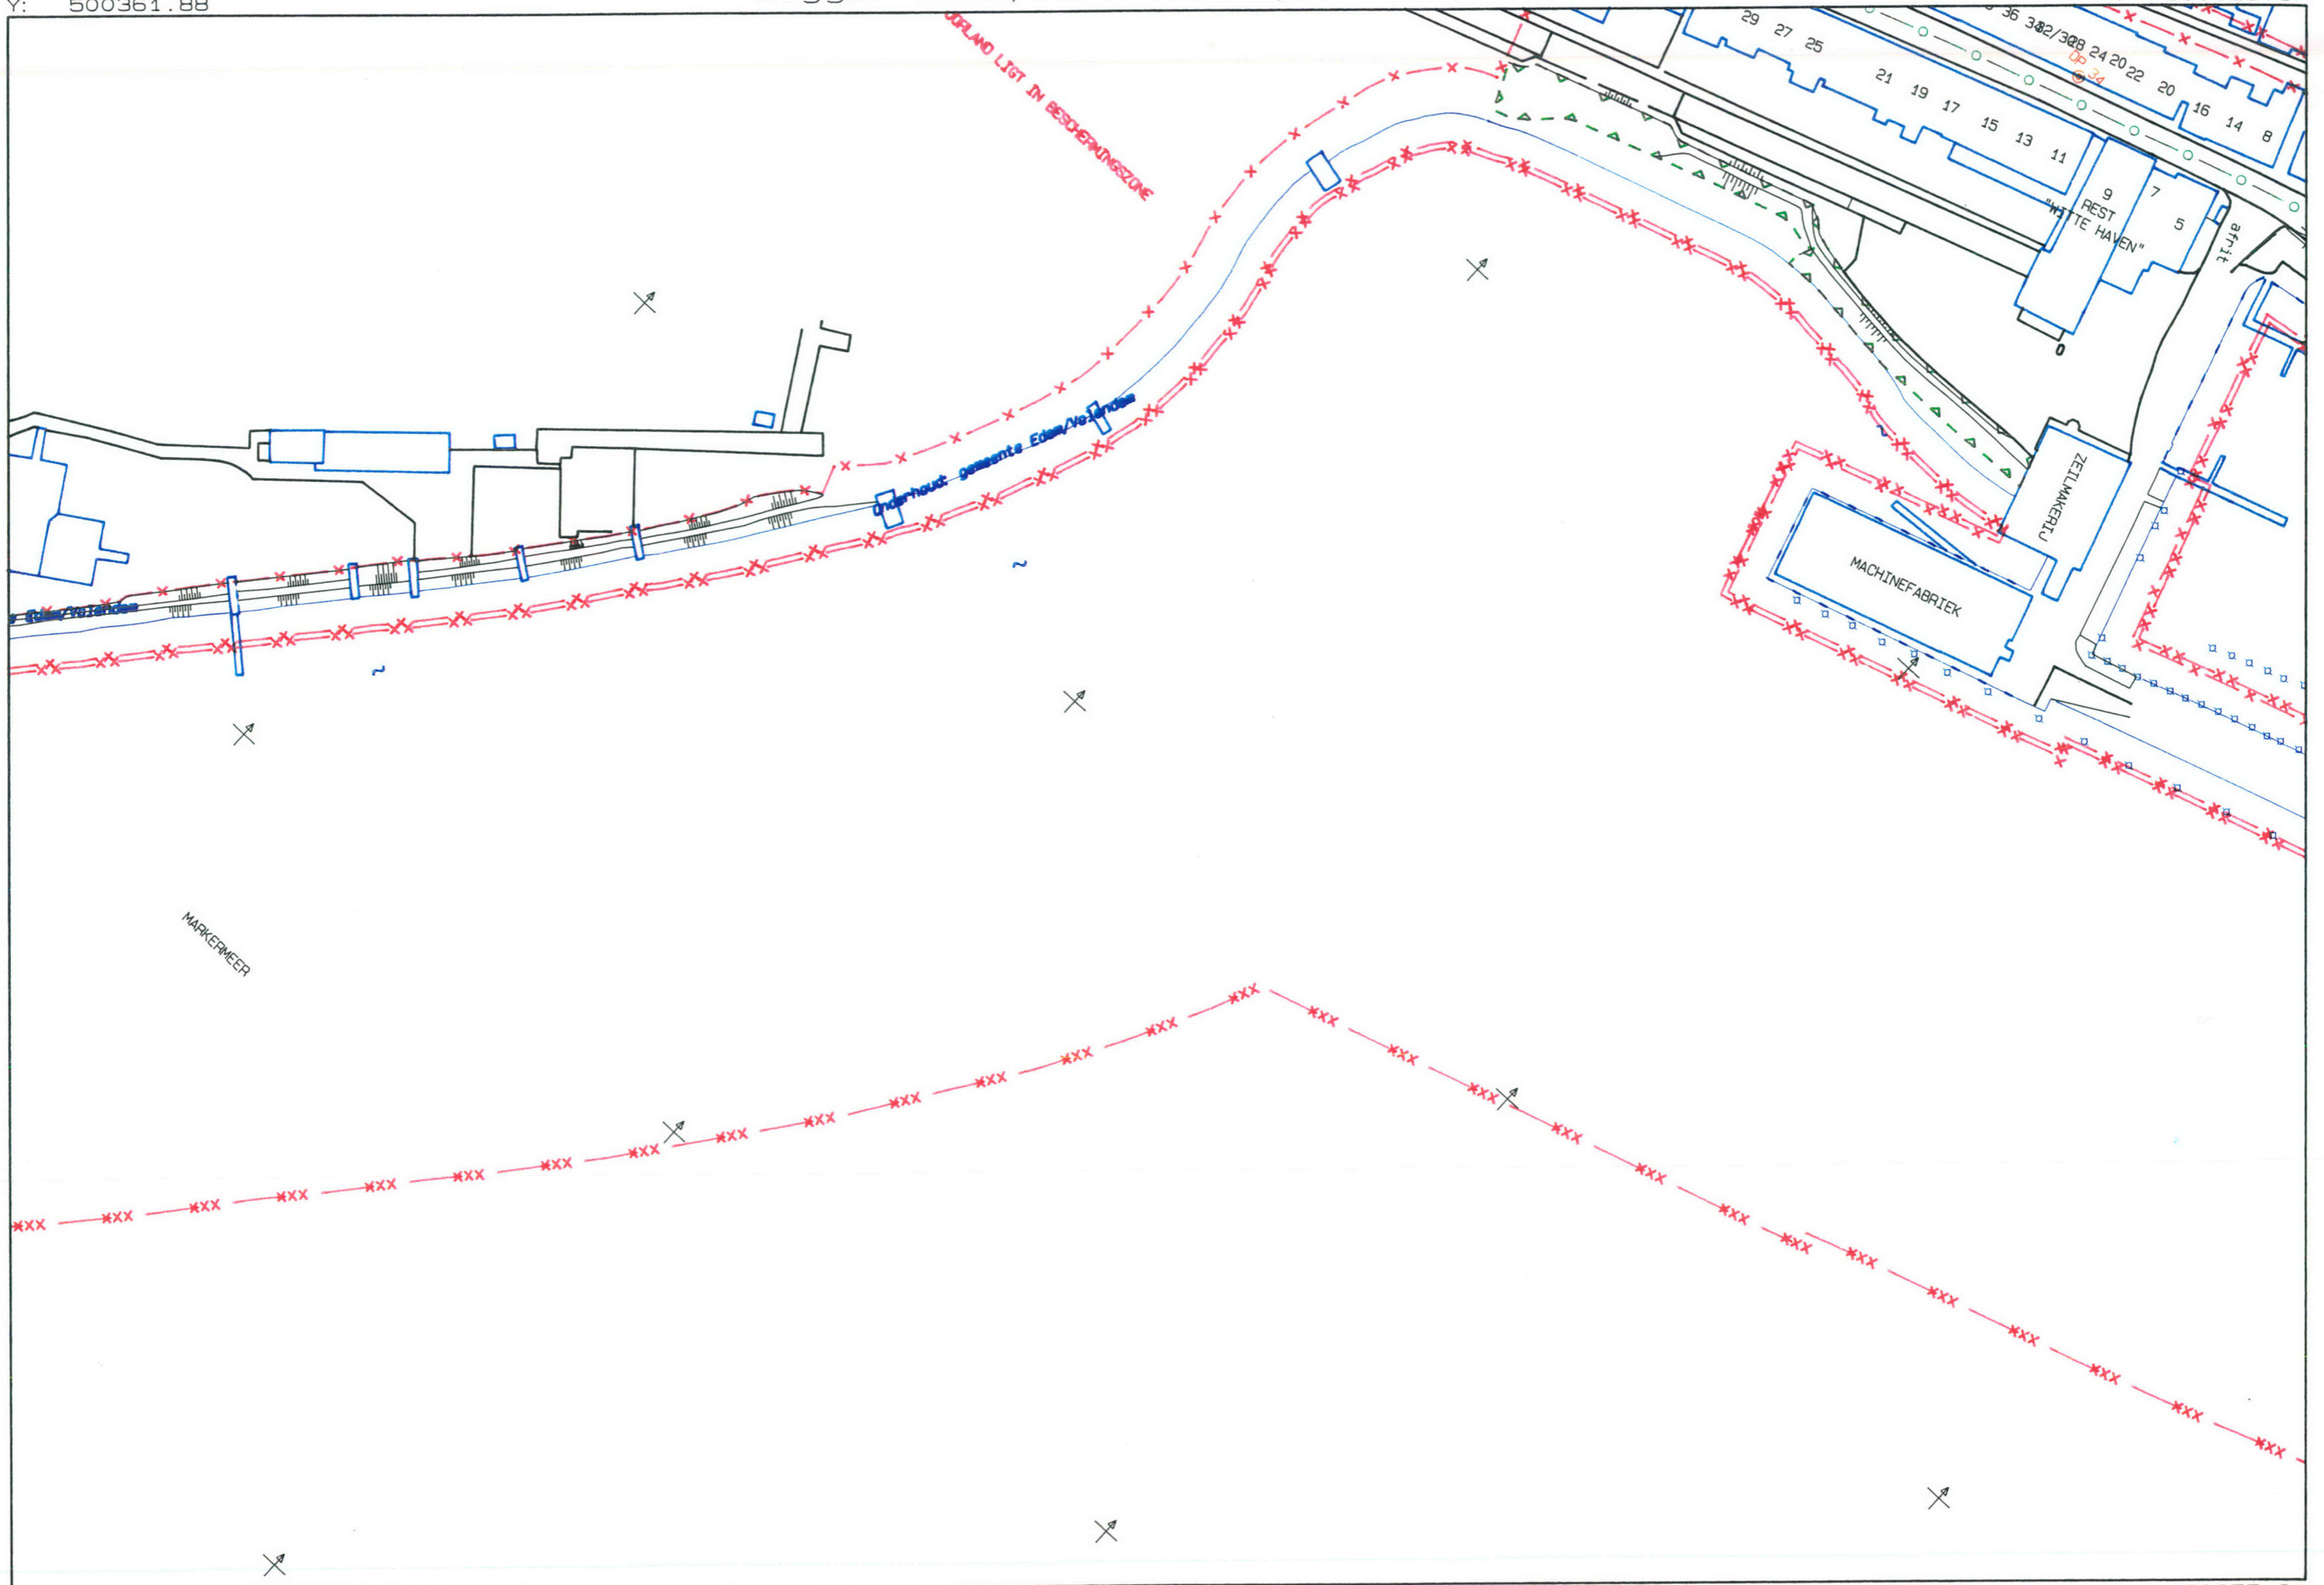



X: 133570.27
Y: 500166.07

1: 1000

X: 133855.21
Y: 500432.36

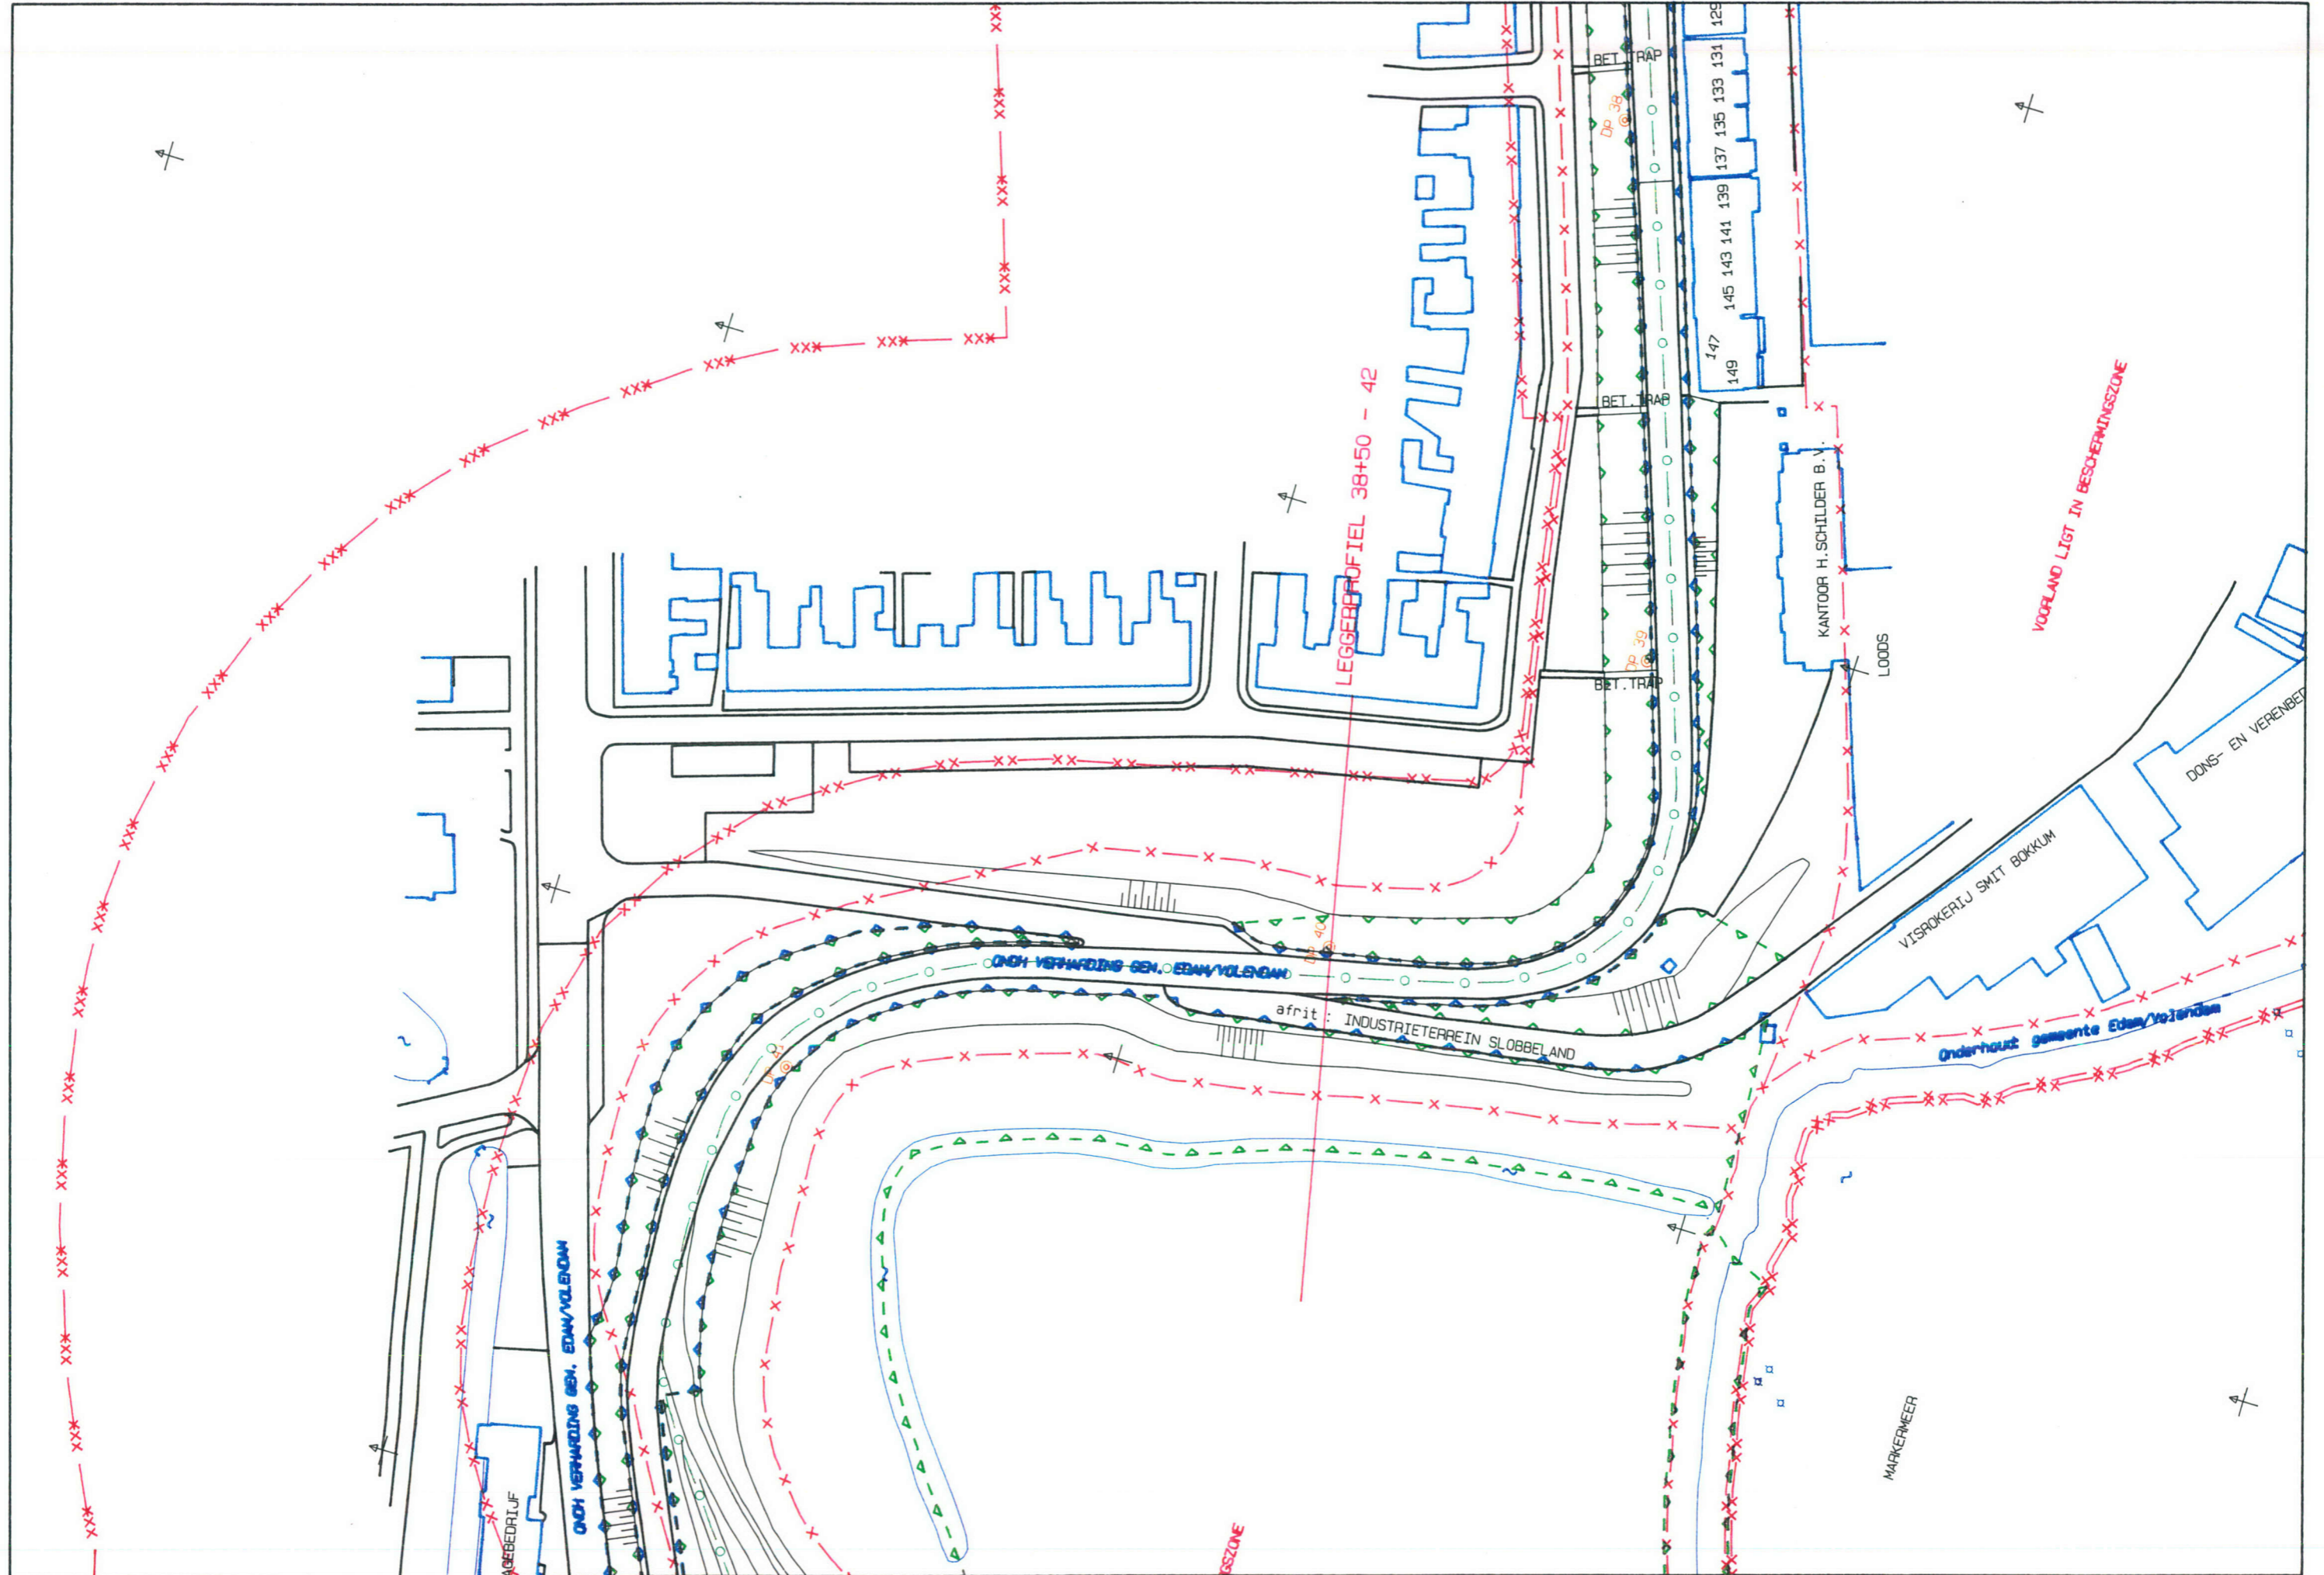

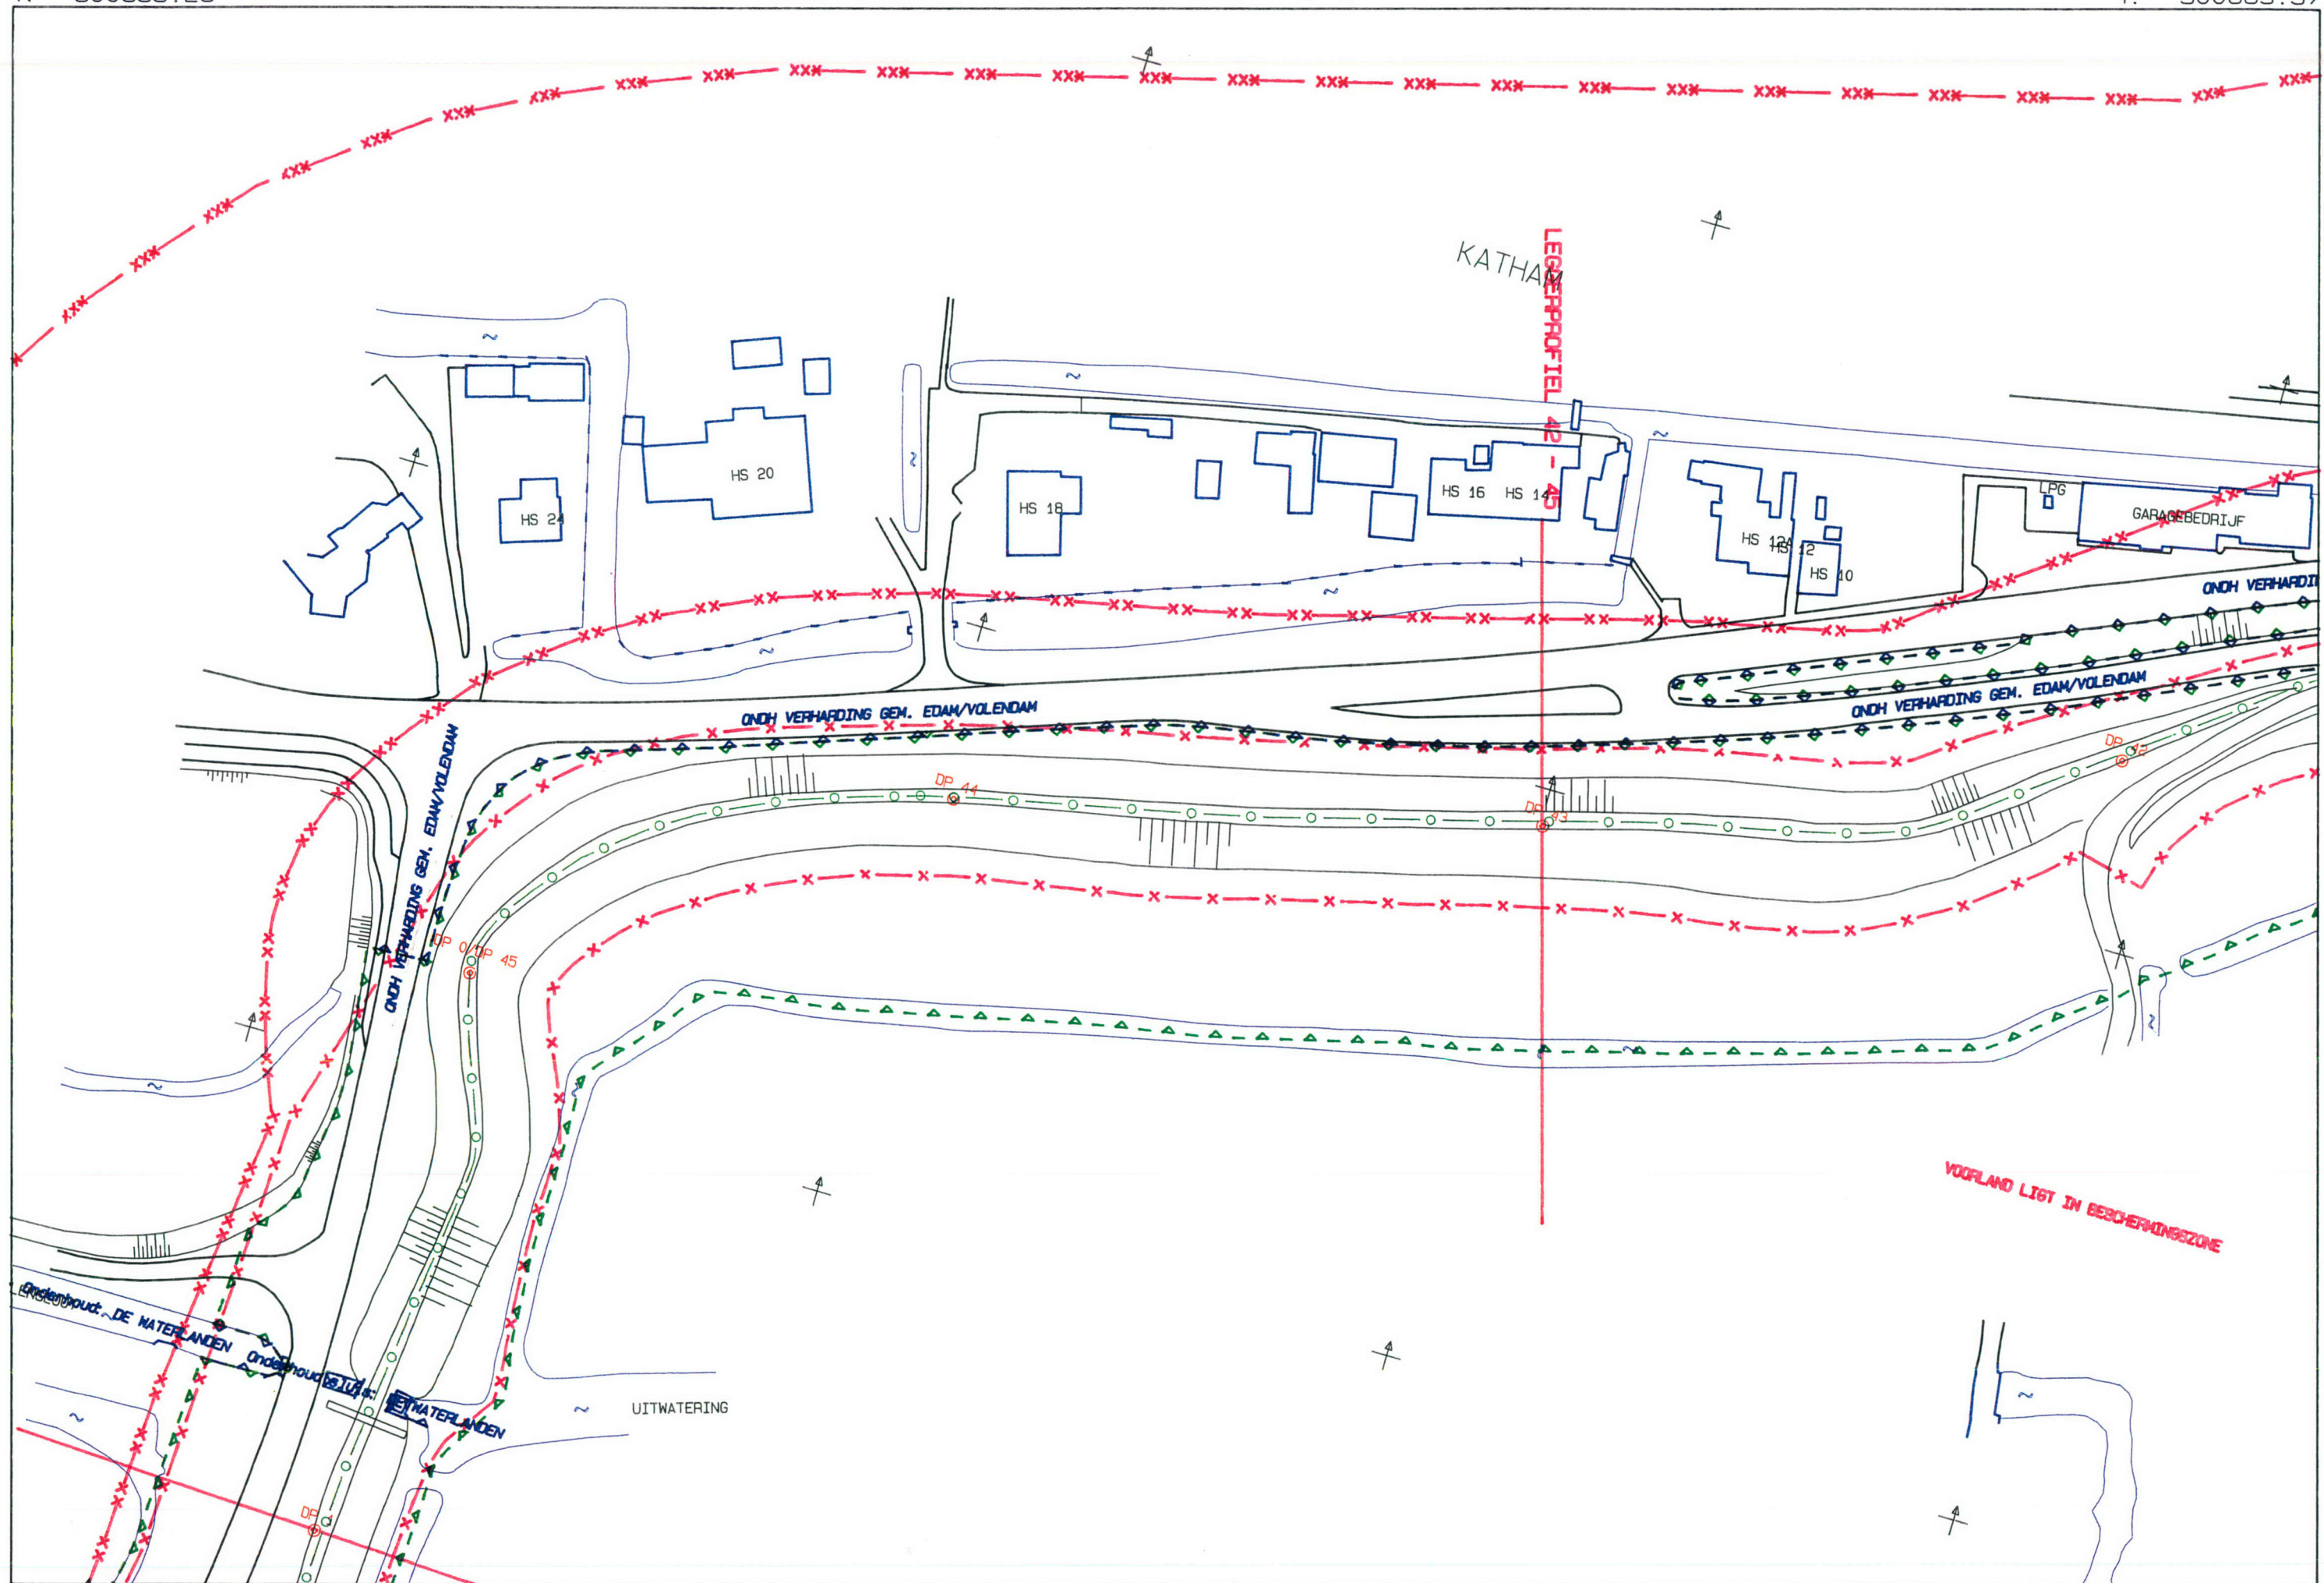

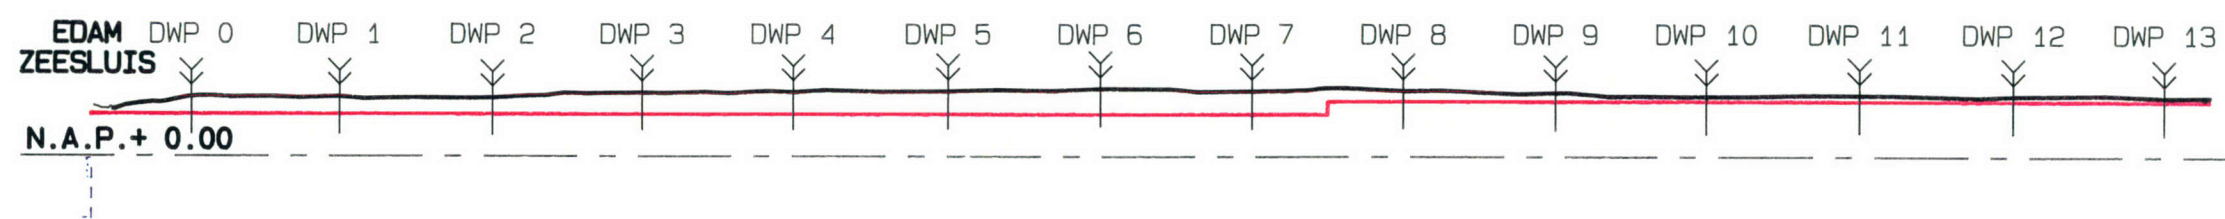


Maatgevende hoogte: NAP+2.80m

Maatgevende hoogte: NAP+3.67m

LENGTEPROFIEL ZUIDPOLDERZEEDIJK: Dp 0 - Dp 13

Hoogte t.o.v. N.A.P.		3.94	3.95	3.86	4.22	4.25	4.31	4.48	4.32	4.35	4.23	3.97	4.06	4.01	3.91
Afstand t.o.v. nulpunt		71.79	169.67	270.10	368.82	468.71	570.02	669.97	770.28	869.80	969.79	1069.79	1169.54	1270.45	1370.07
Afstand tussen punten		0.00	97.88	100.43	98.72	99.89	101.31	99.94	100.31	99.52	99.98	100.00	99.75	100.91	99.62

Horizontale schaal 1 : 5000
 Vertikale schaal 1 : 500

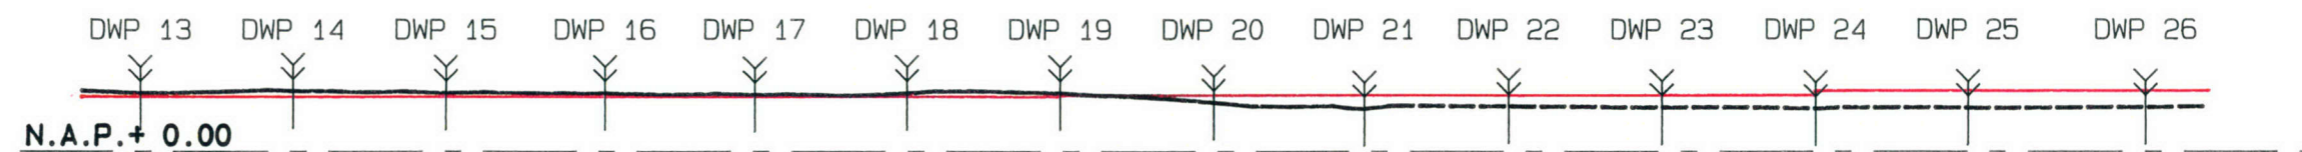

Maatgevende hoogte: NAP+3.67m


Maatgevende hoogte: NAP+3.76m

Maatgevende hoogte: NAP+4.06m

LENGTEPROFIEL ZUIDPOLDERZEEDIJK: Dp 13 - Dp 26

Hoogte t.o.v. N.A.P.		3.91	4.05	3.91	3.90	3.80	3.90	3.90	3.27	2.85	3.03	2.95	2.87	2.92	2.96
Afstand t.o.v. nulpunt		1370.07	1470.20	1570.58	1676.00	1774.52	1874.40	1974.89	2075.73	2175.53	2270.48	2371.23	2472.21	2572.72	2689.00
Afstand tussen punten		0.00	100.13	100.38	105.42	98.52	99.87	100.49	100.84	99.81	94.95	100.75	100.98	100.51	116.28

Horizontale schaal 1 : 5000
 Vertikale schaal 1 : 500

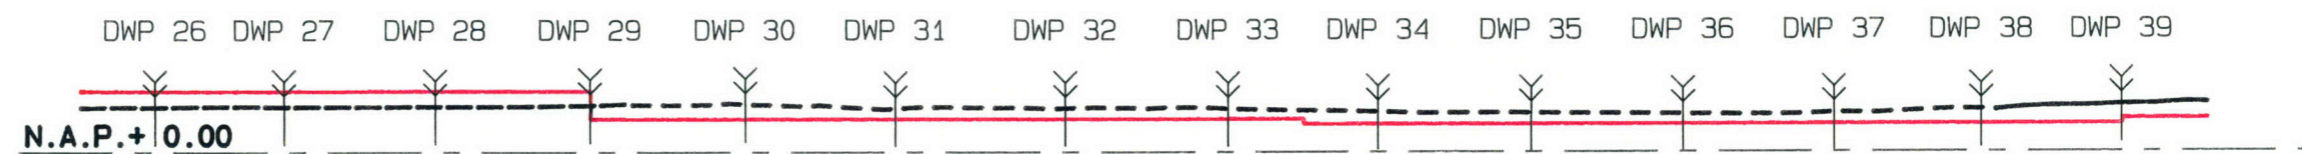

Maatgevende hoogte: NAP+4.06m

Maatgevende hoogte: NAP+1.85m


Maatgevende hoogte: NAP+2.20m

Maatg. hoogte: NAP+2.12m

LENGTEPROFIEL ZUIDPOLDERZEEDIJK: Dp 26 - Dp 39

Hoogte t.o.v. N.A.P.		2.96	2.99	3.01	3.09	3.15	2.87	2.89	2.84	2.64	2.56	2.48	2.59	2.78	3.11
Afstand t.o.v. nulpunt		2689.00	2773.92	2873.77	2975.38	3077.87	3177.01	3287.91	3395.09	3494.82	3594.84	3695.14	3795.08	3891.37	3983.34
Afstand tussen punten		0.00	84.92	99.85	101.61	102.50	99.13	110.91	107.18	99.73	100.02	100.30	99.94	96.30	91.96

Horizontale schaal 1 : 5000
 Vertikale schaal 1 : 500

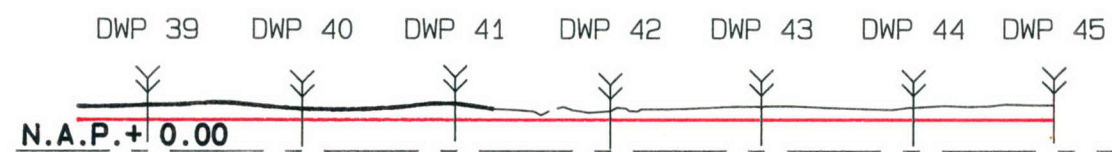


Maatgevende hoogte: NAP+2.12m

Maatgevende hoogte: NAP+2.12m

LENGTEPROFIEL ZUIDPOLDERZEEDIJK: Dp 39 - Dp 45

Hoogte t.o.v. N.A.P.		3.11	2.83	3.17	2.67	2.89	2.88	3.06
Afstand t.o.v. nulpunt		3983.34	4085.68	4185.76	4288.41	4388.46	4488.11	4580.34
Afstand tussen punten		0.00	102.34	100.08	102.65	100.06	99.65	92.23


Horizontale schaal 1 : 5000
 Vertikale schaal 1 : 500

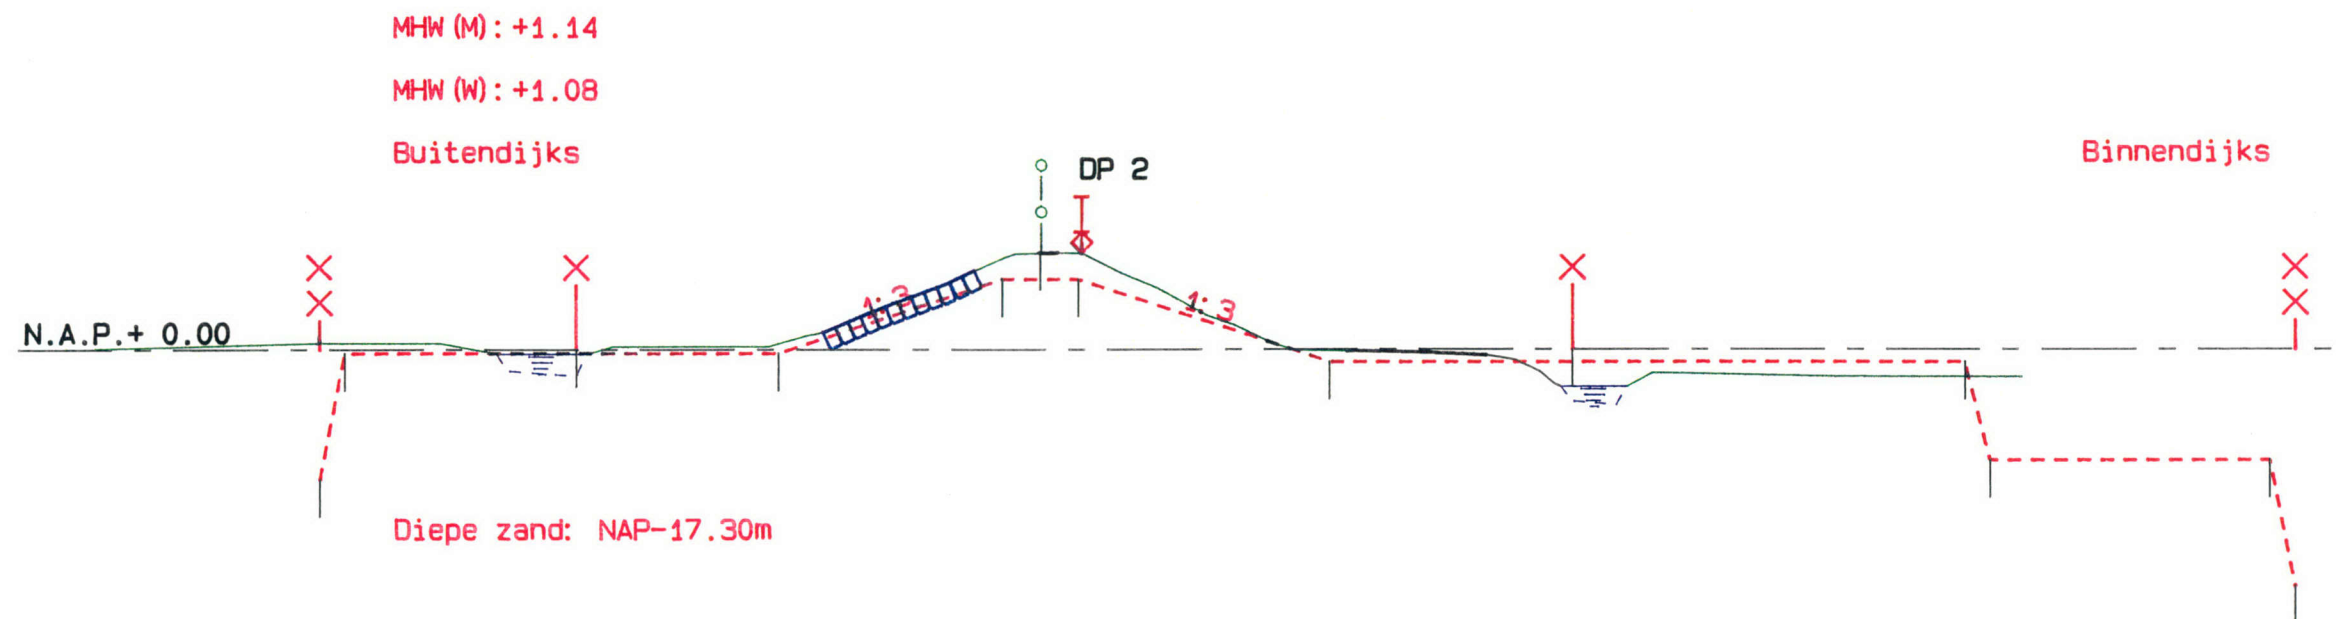

Dijk 24, Leggerprofiel: Dp 0 - Dp 3+50

Hoogte t.o.v. N.A.P.	-0.15	0.00	-0.15	2.80	2.80	-0.50	0.00	-4.40	-9.40
Afstand t.o.v. nulpunt	-27.50	-18.32	-10.35	0.00	1.50	11.40	21.00	37.50	49.50
Afstand tussen punten	1.00	9.18	7.98	8.85	3.00	9.90	9.60	15.50	11.00
	0.00							1.00	
								36.50	48.50


Horizontale schaal 1 : 300
 Vertikale schaal 1 : 300

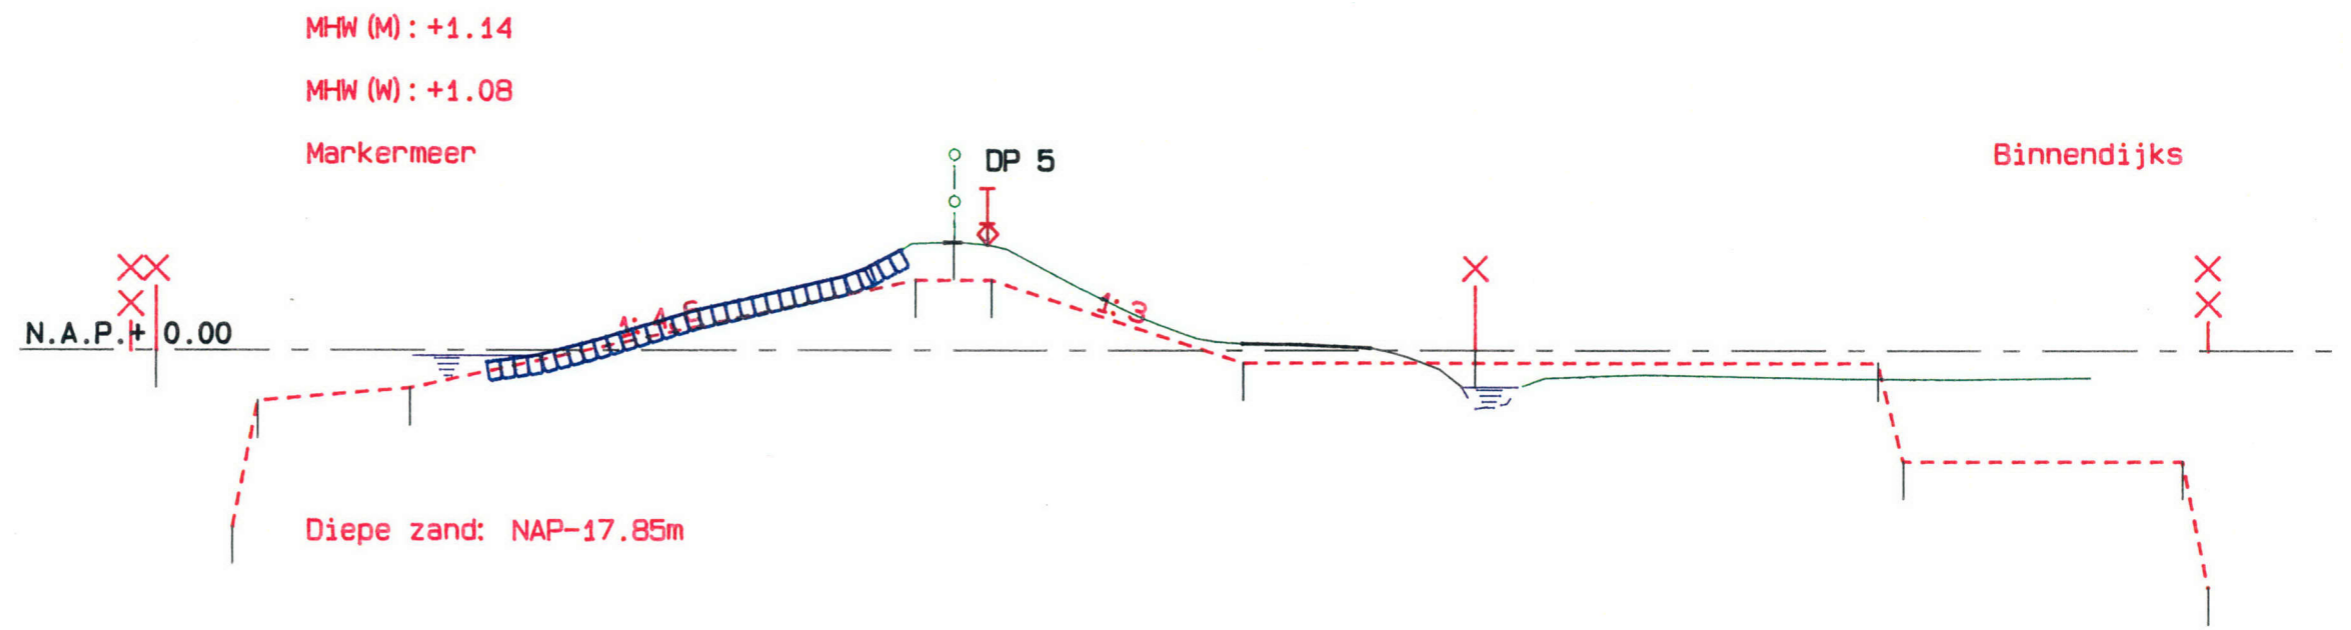

Dijk 24, Leggerprofiel: Dp 3+50 - Dp 7+50

Hoogte t.o.v. N.A.P.	0.00	-2.00	-1.50	2.80	2.80	-0.50	0.00	-4.40	-4.40	-9.40
Afstand t.o.v. nulpunt	-31.52	-27.50	-21.50	-1.50	1.50	11.40	20.61	36.50	48.50	49.50
Afstand tussen punten	0.00	3.02	6.00	20.00	3.00	9.90	9.21	15.89	11.00	1.00


Horizontale schaal 1 : 300
 Vertikale schaal 1 : 300

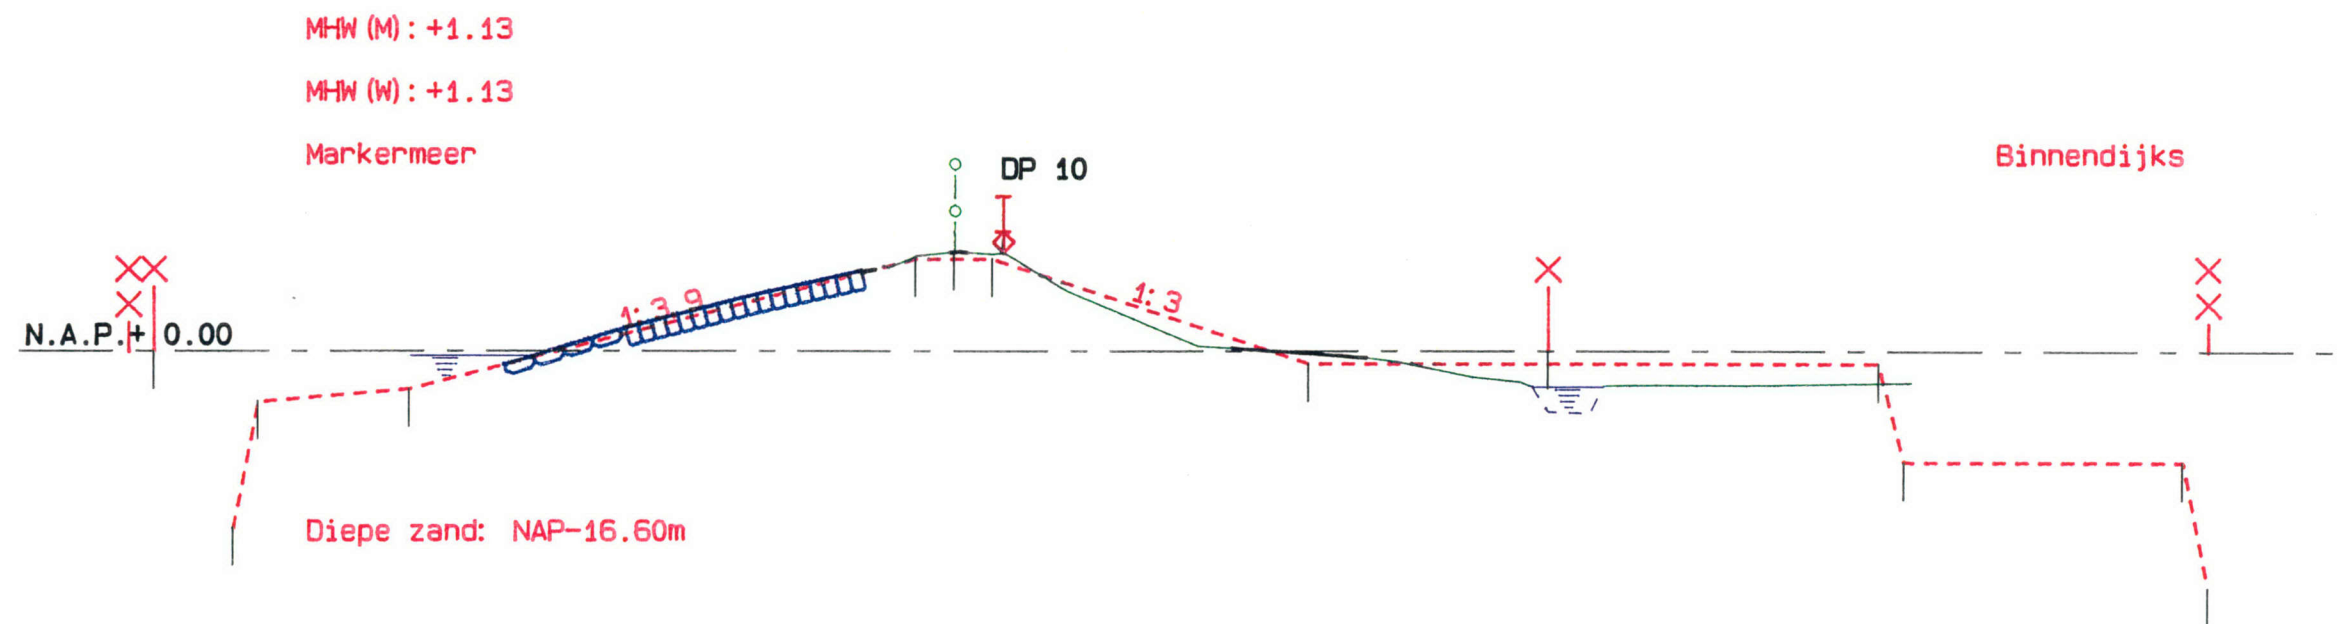

Dijk 24, Leggerprofiel: Dp 7+50 - Dp 13

Hoogte t.o.v. N.A.P.	0.00	-2.00	-1.50	3.67	3.67	-0.50	0.00	-4.40	-4.40
Afstand t.o.v. nulpunt	-31.60	-27.50	-21.50	-1.50	1.50	14.01	23.43	37.50	49.50
Afstand tussen punten	0.00	3.10	6.00	20.00	3.00	12.51	9.42	13.07	11.00


Horizontale schaal 1 : 300
 Vertikale schaal 1 : 300

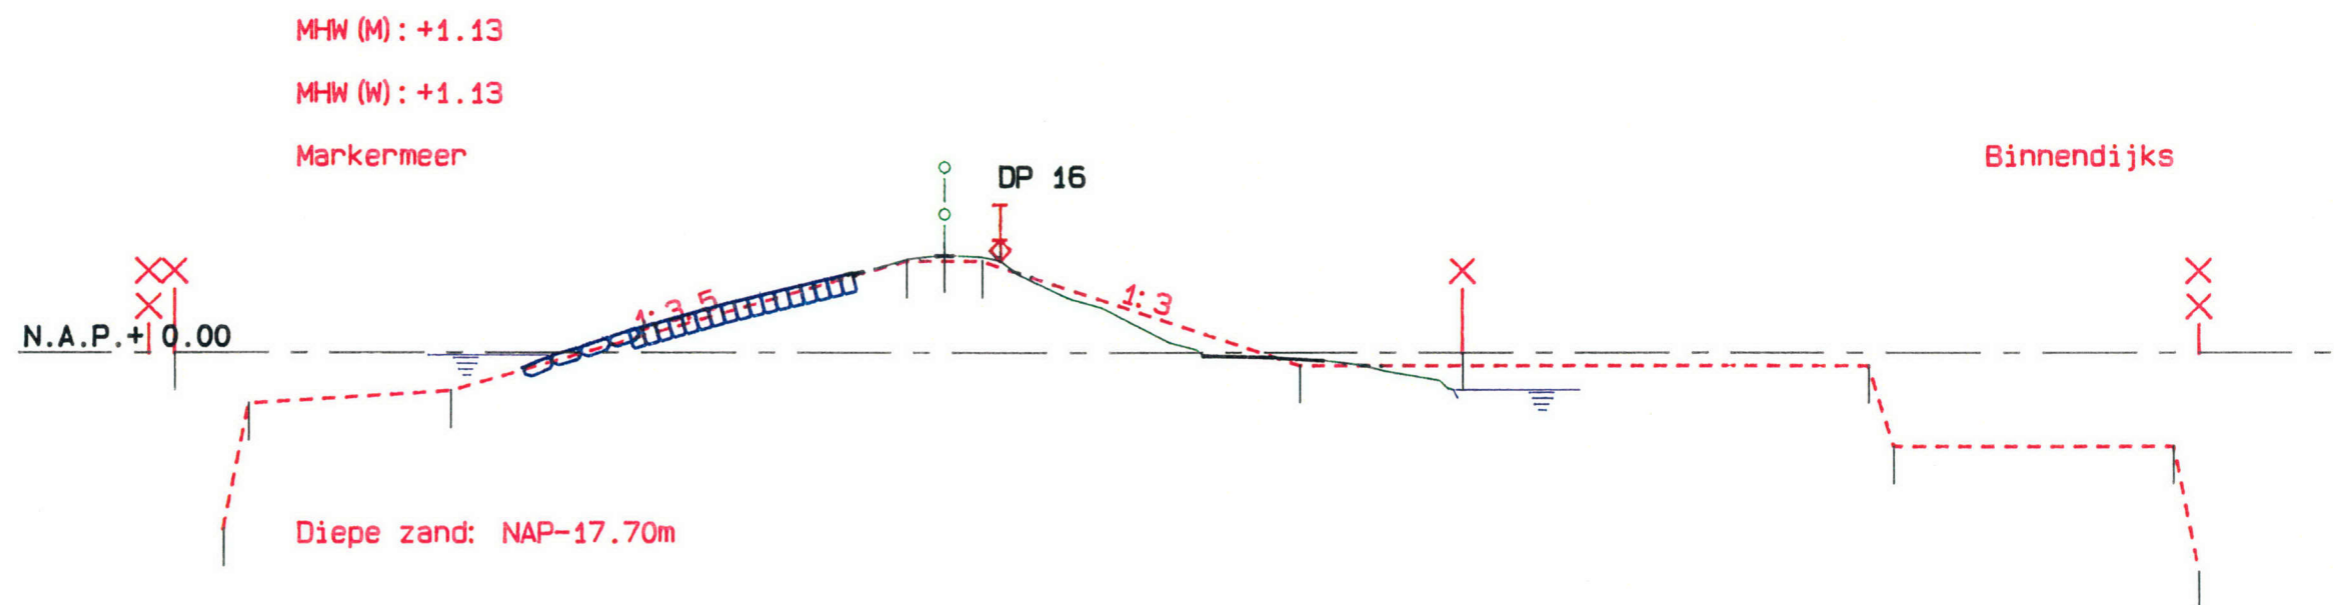

Dijk 24, Leggerprofiel: Dp 14 - Dp 17

Hoogte t.o.v. N.A.P.	0.00	-2.00	-7.00	-1.50	3.67	3.67	-0.50	0.00	-3.70	-8.70
Afstand t.o.v. nulpunt	-30.40	-27.50	-28.50	-19.50	0.00	1.50	14.01	20.46	36.50	48.50
Afstand tussen punten	0.00	1.00	1.90	8.00	18.00	3.00	12.51	6.45	1.00	11.00


Horizontale schaal 1 : 300
 Vertikale schaal 1 : 300

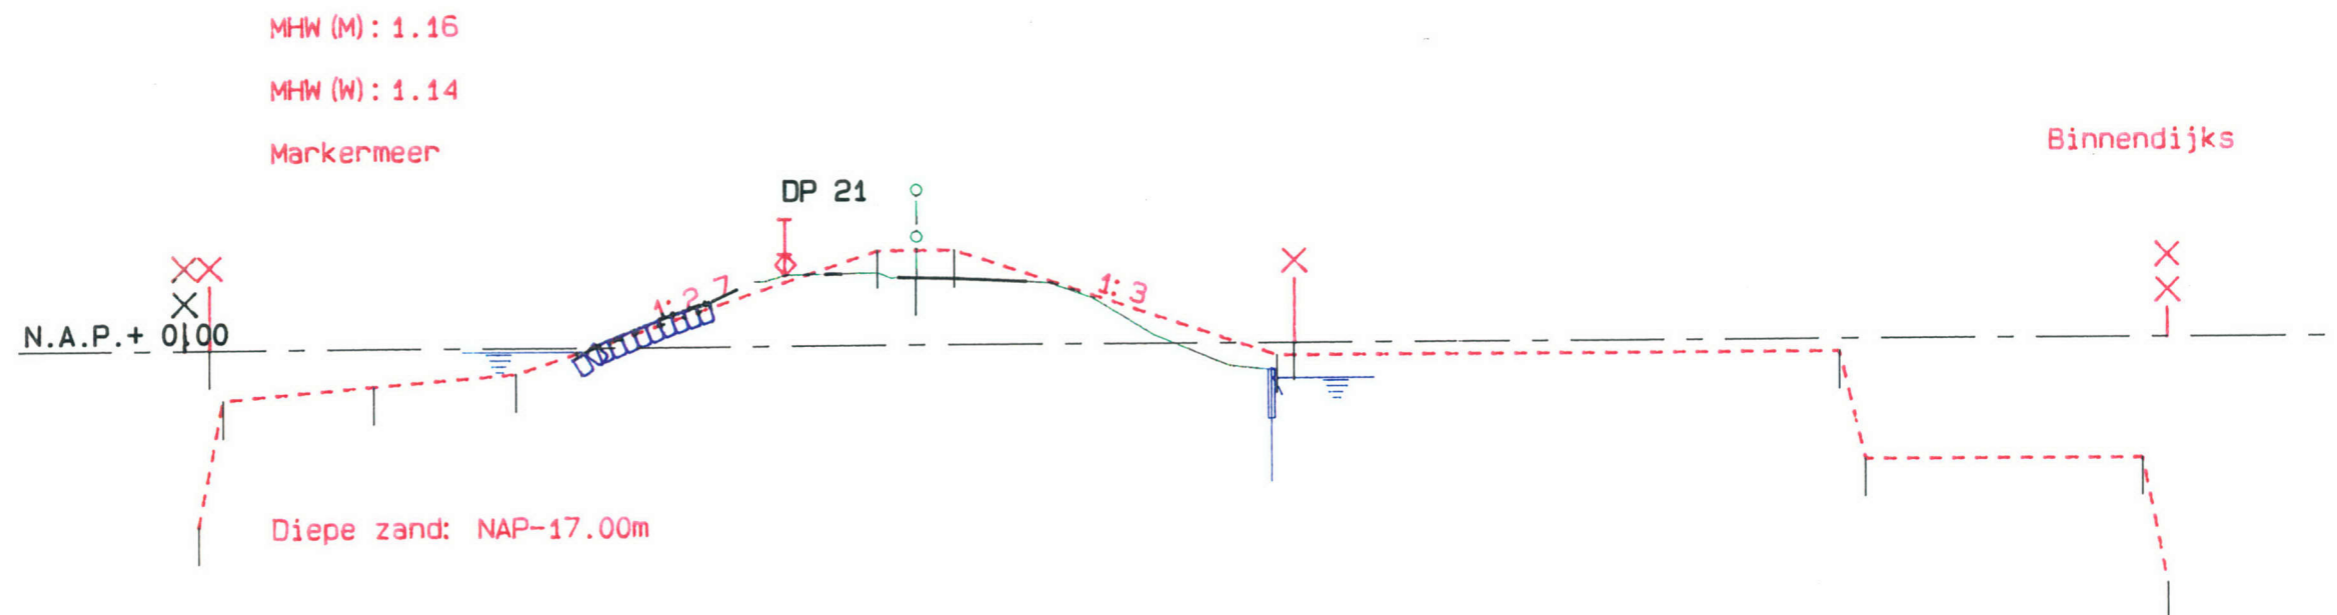

Dijk 24, Leggerprofiel Dp 17 - Dp 24

Hoogte t.o.v. N.A.P.	-2.00	-1.50	-1.03	3.76	3.76	0.00	-4.80	-9.80
Afstand t.o.v. nulpunt	27.50	21.50	15.87	0.00	1.50	14.96	37.50	49.50
Afstand tussen punten	8.54	6.00	5.63	14.37	3.00	12.78	21.54	11.00


Horizontale schaal 1 : 300
 Vertikale schaal 1 : 300

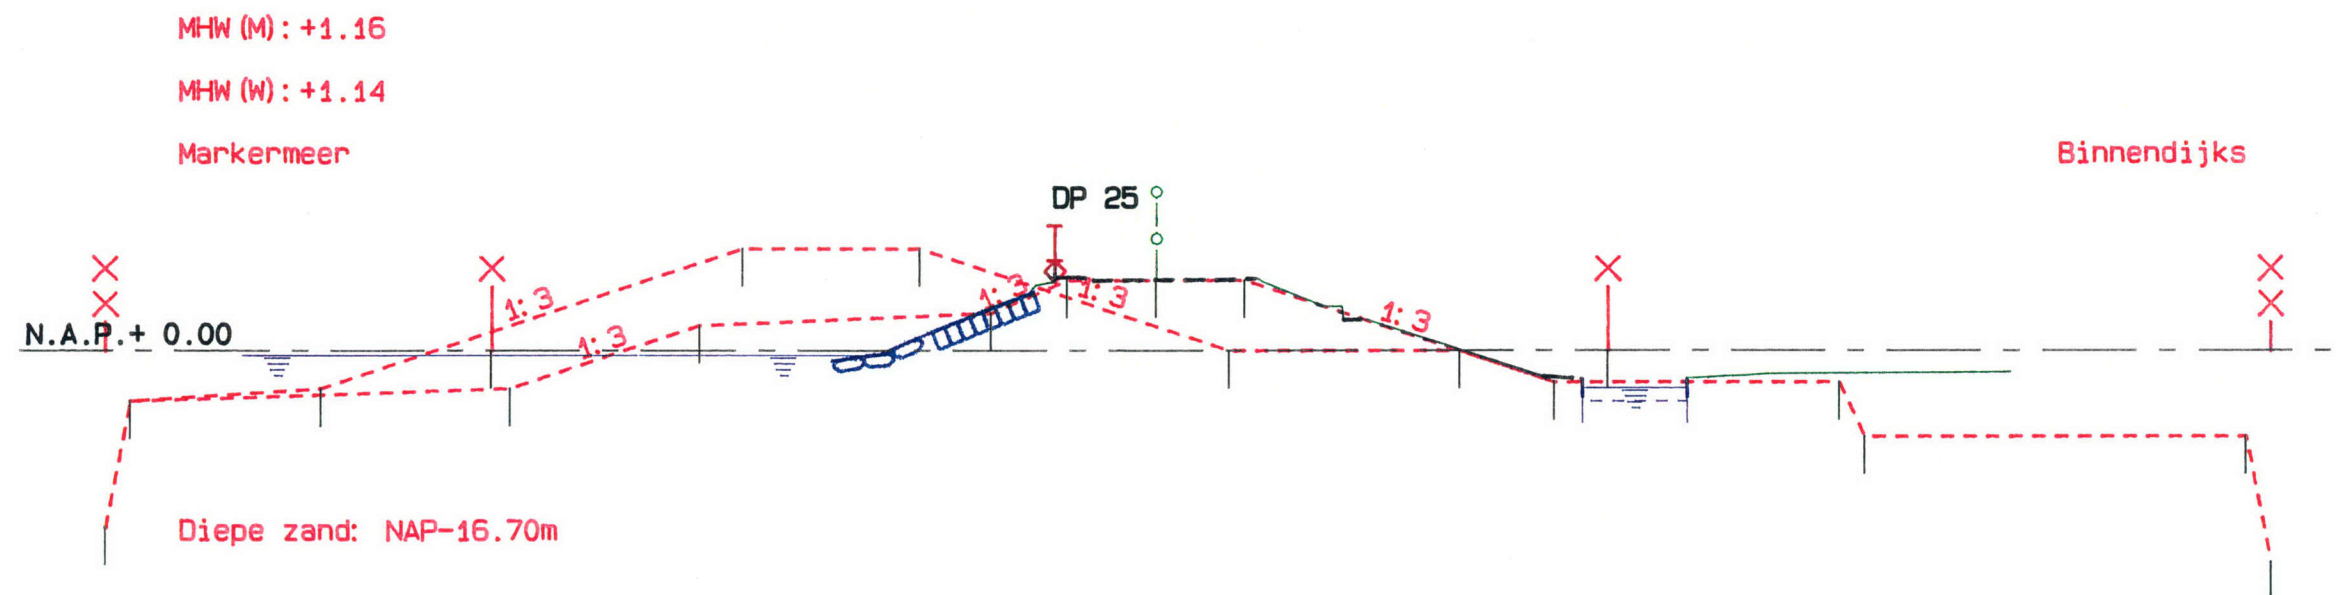

Dijk 24, Leggerprofiel: Dp 24 - Dp 26

Hoogte t.o.v. N.A.P.	-2.00	-1.50	-1.50	0.00	1.00	4.06	4.06	1.50	2.80	3.80	0.00	-1.25	0.00	-3.40	-8.40
Afstand t.o.v. nulpunt	-40.50	-33.00	-25.50	-18.00	-16.32	-9.32	-6.50	-3.50	0.00	3.50	12.00	15.75	17.84	28.00	44.00
Afstand tussen punten	0.00	7.50	0.75	7.50	1.68	7.00	2.82	3.00	0.54	8.50	2.09	9.16	1.00	15.00	

Horizontale schaal 1 : 300
 Vertikale schaal 1 : 300

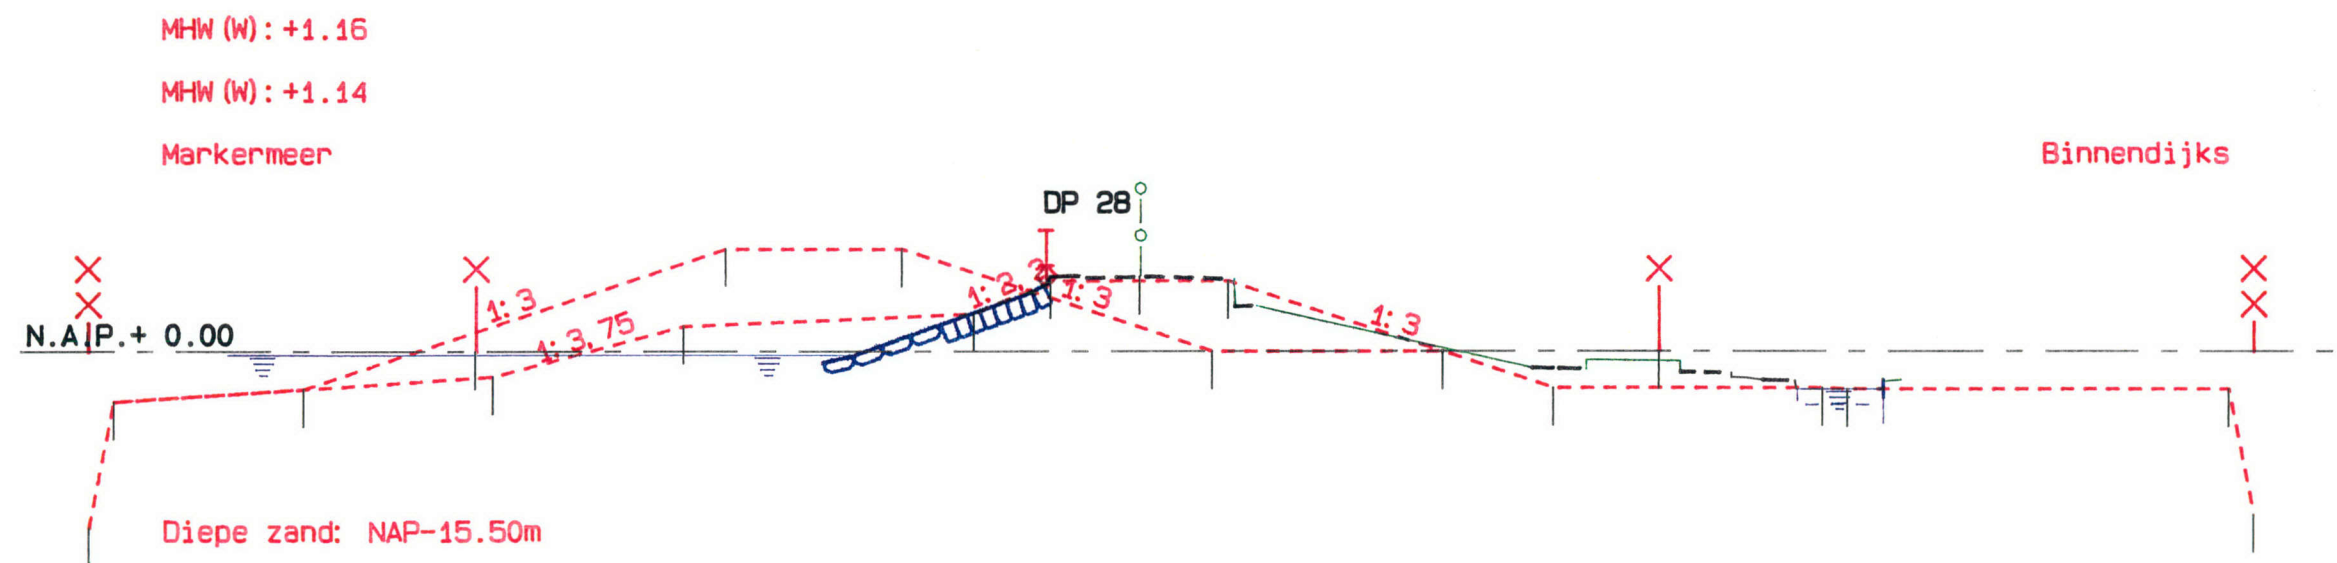

Dijk 24, Leggerprofiel: Dp 26 - Dp 29

Hoogte t.o.v. N.A.P.	-2.00	-1.50	-1.00	1.00	4.06	4.06	1.50	2.80	3.80	0.00	-1.45	0.00	-1.50	-6.50
Afstand t.o.v. nulpunt	-7.00	-33.00	-25.50	-18.00	-16.32	-9.32	-6.50	-3.50	2.50	12.00	16.35	20.53	28.00	44.00
Afstand tussen punten	0.00	7.50	0.82	7.50	1.68	7.00	2.82	3.00	0.54	8.90	4.35	4.18	6.47	1.00

Horizontale schaal 1 : 300
 Vertikale schaal 1 : 300