


X: 132181.72
Y: 498132.50

Legger Katwouderzeedijk, blad 11


X: 132557.90
Y: 498029.59

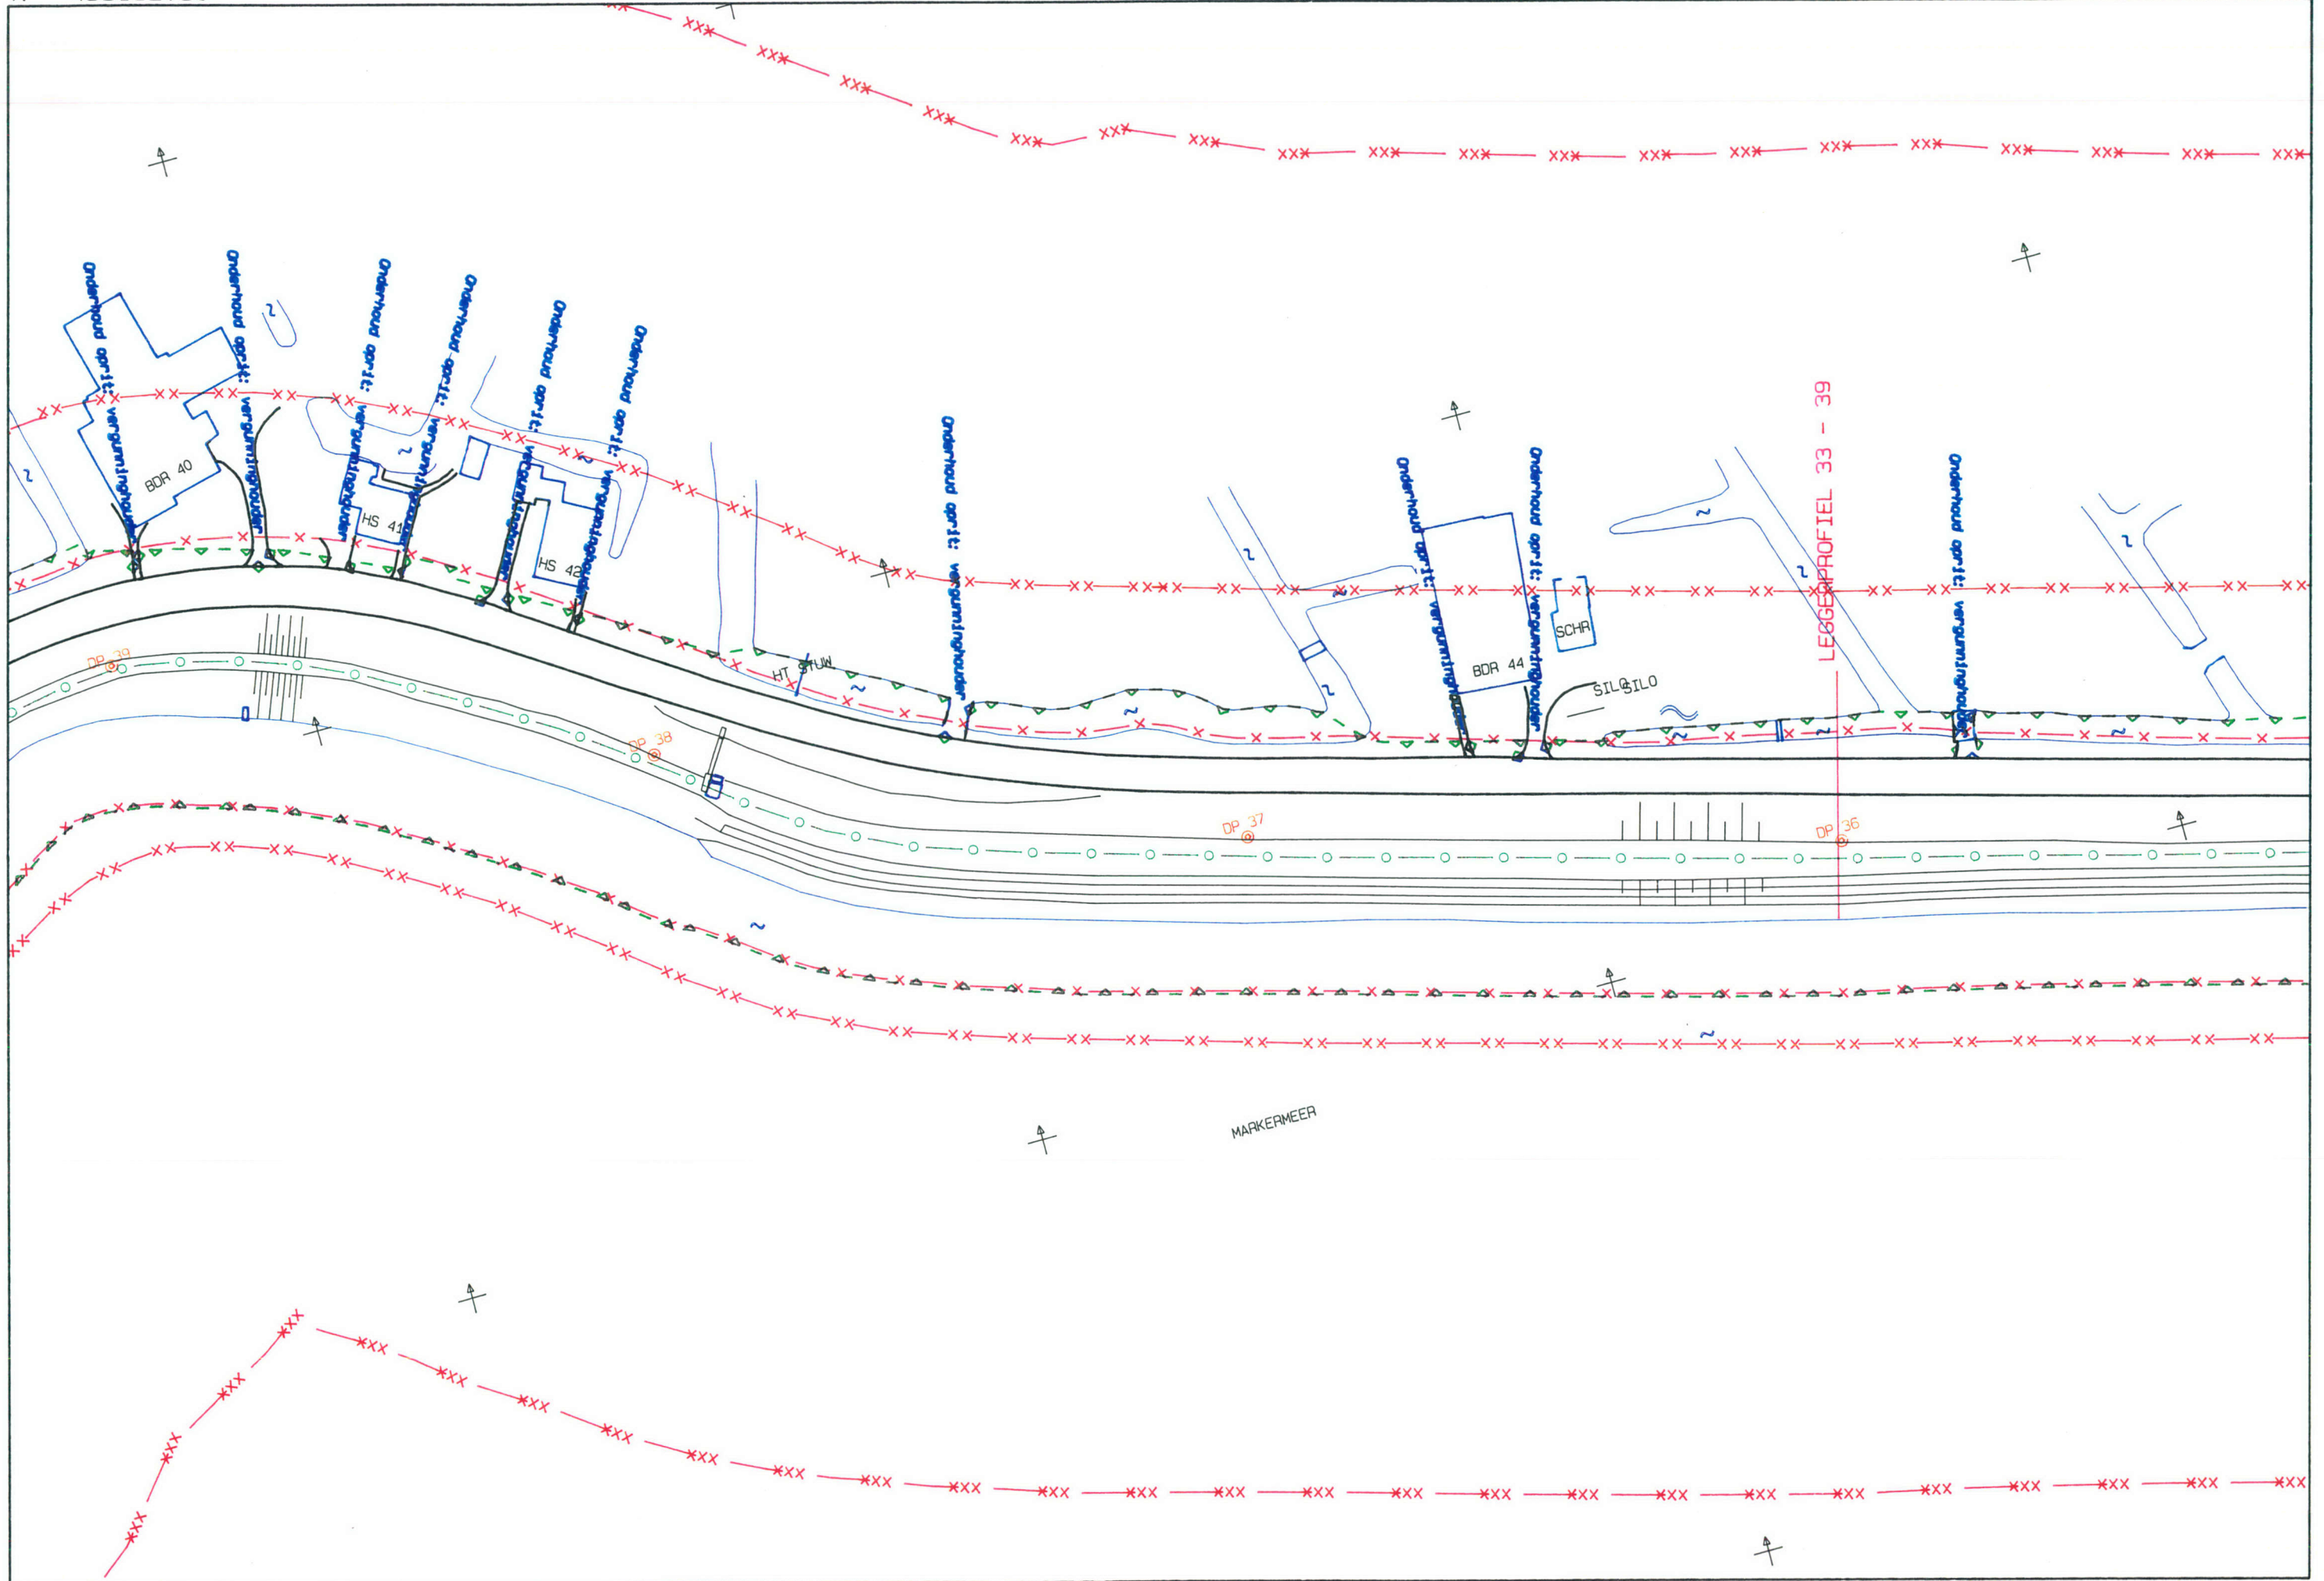

X: 132111.00
Y: 497874.00

1: 1000


X: 132487.18
Y: 497771.09

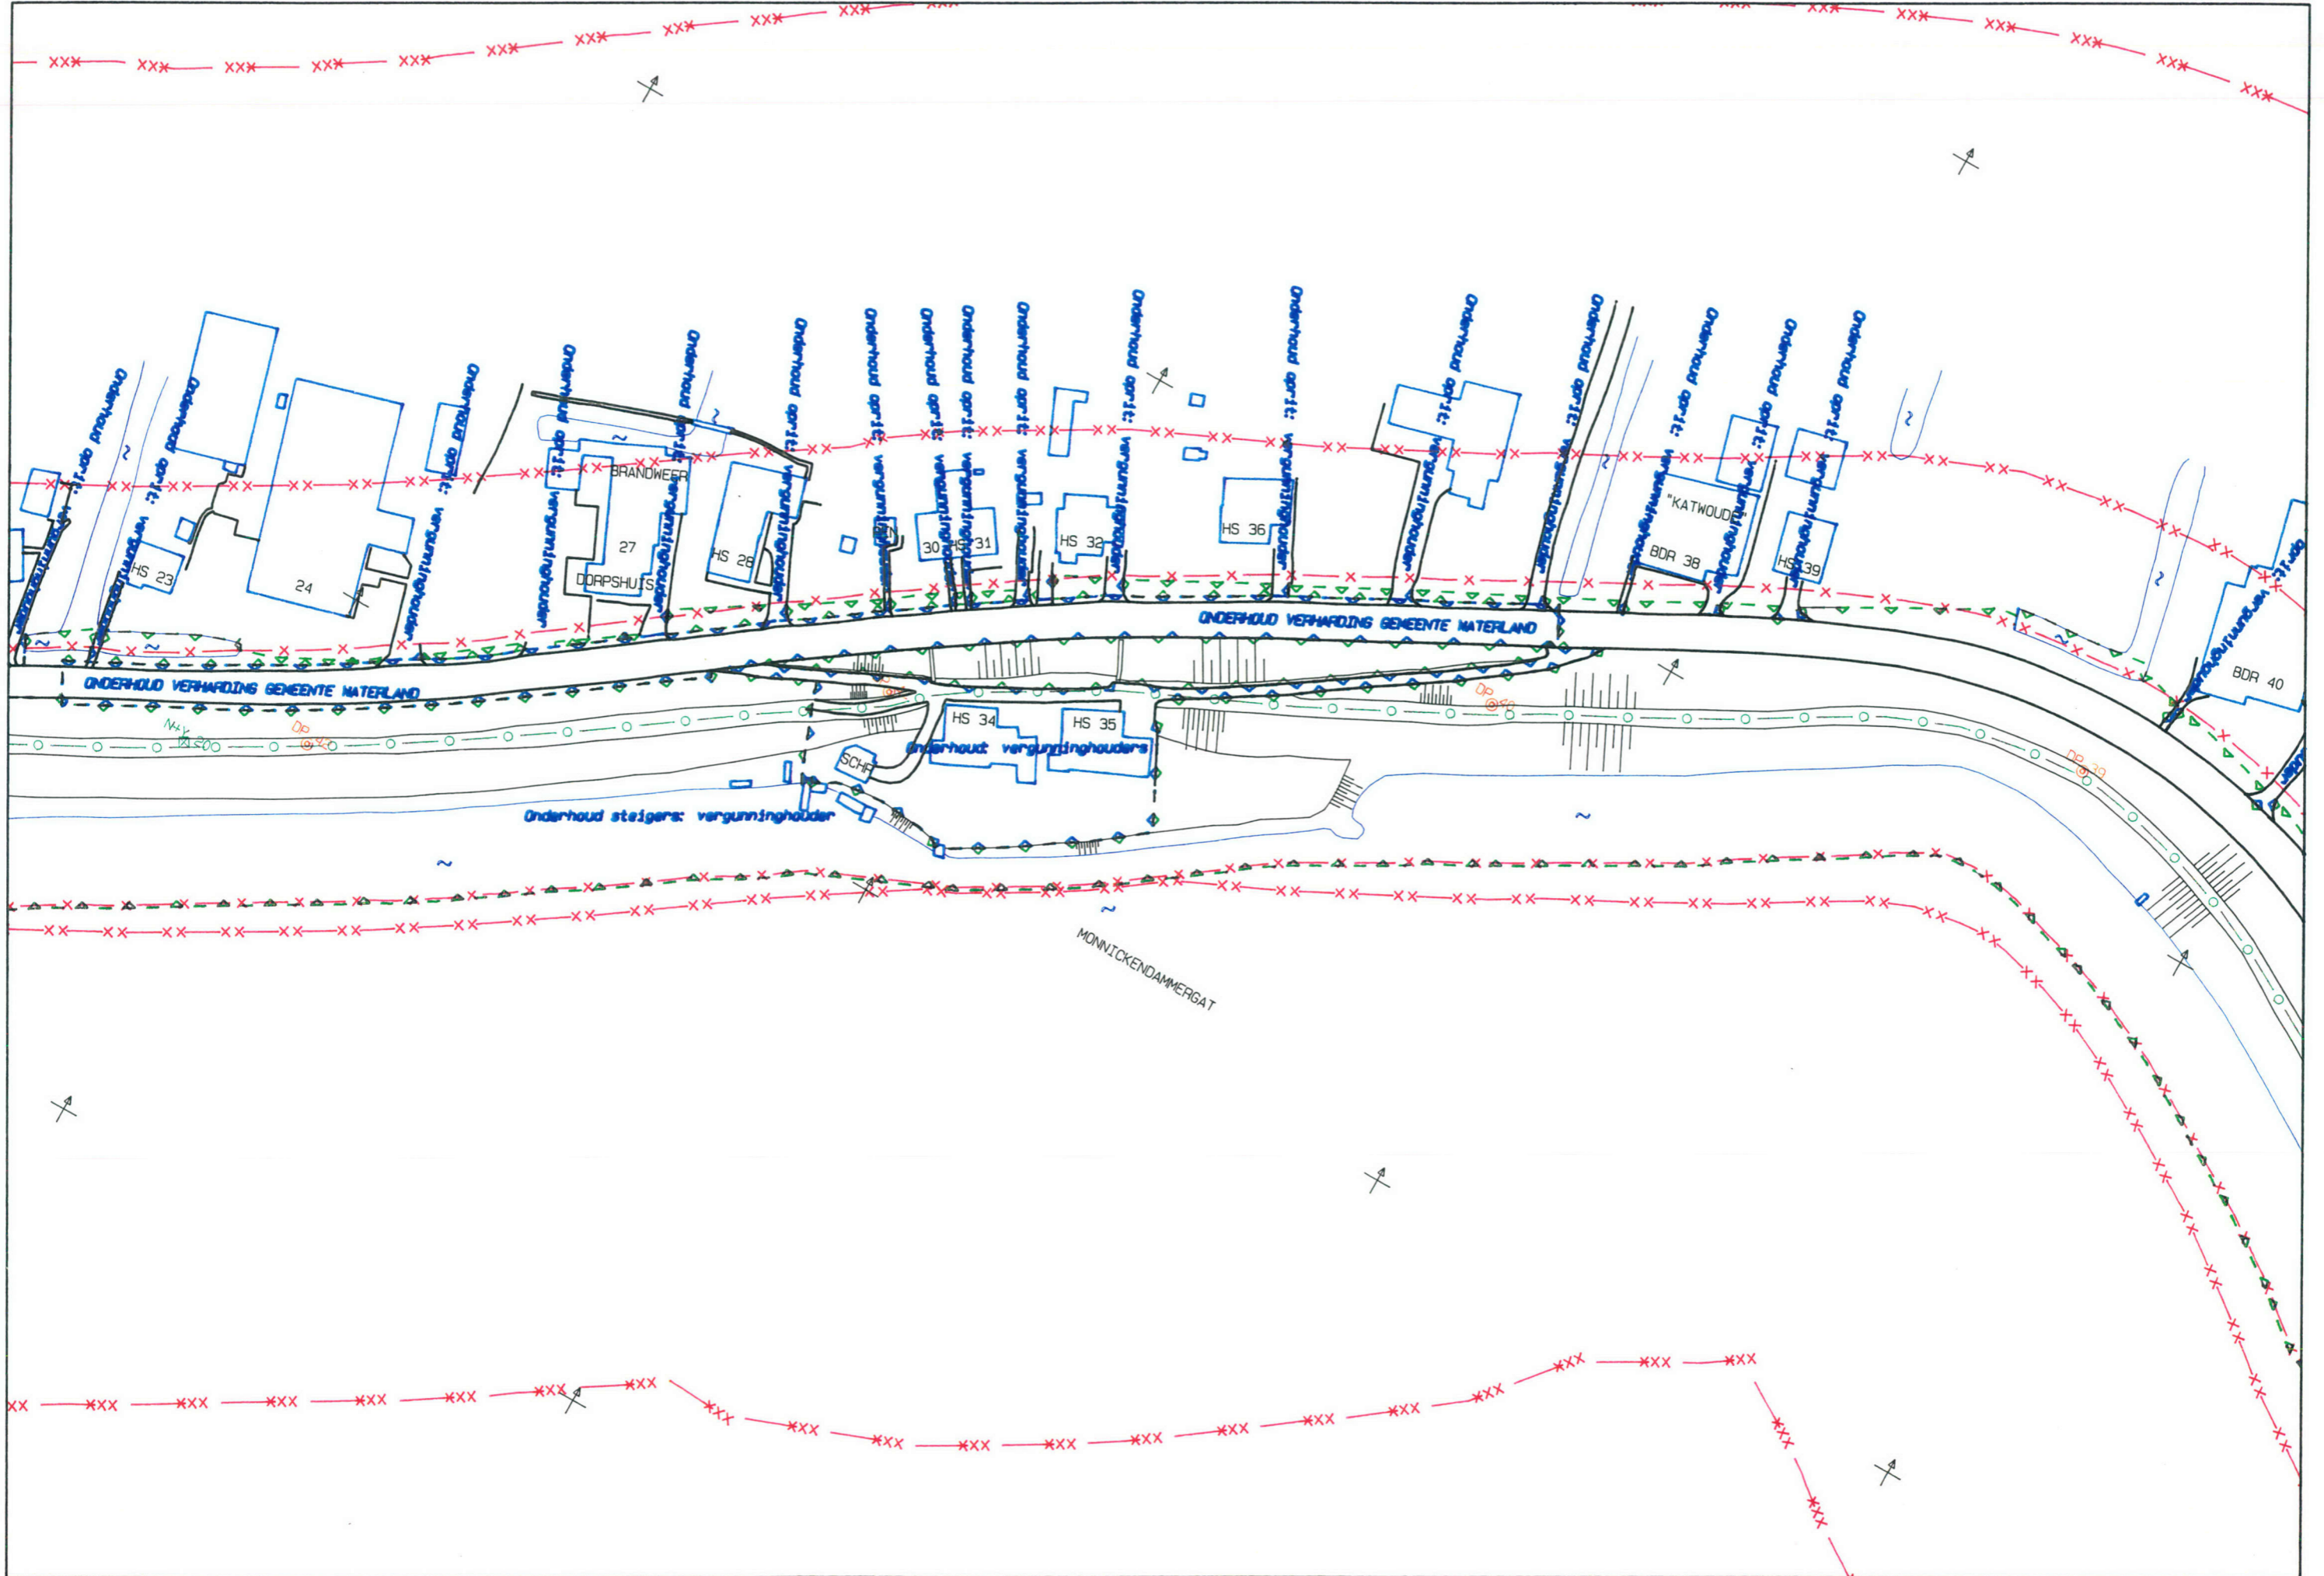

X: 131485.22
Y: 497782.79

Legger Katwouderzeedijk, blad 13

X: 131823.98
Y: 497976.02

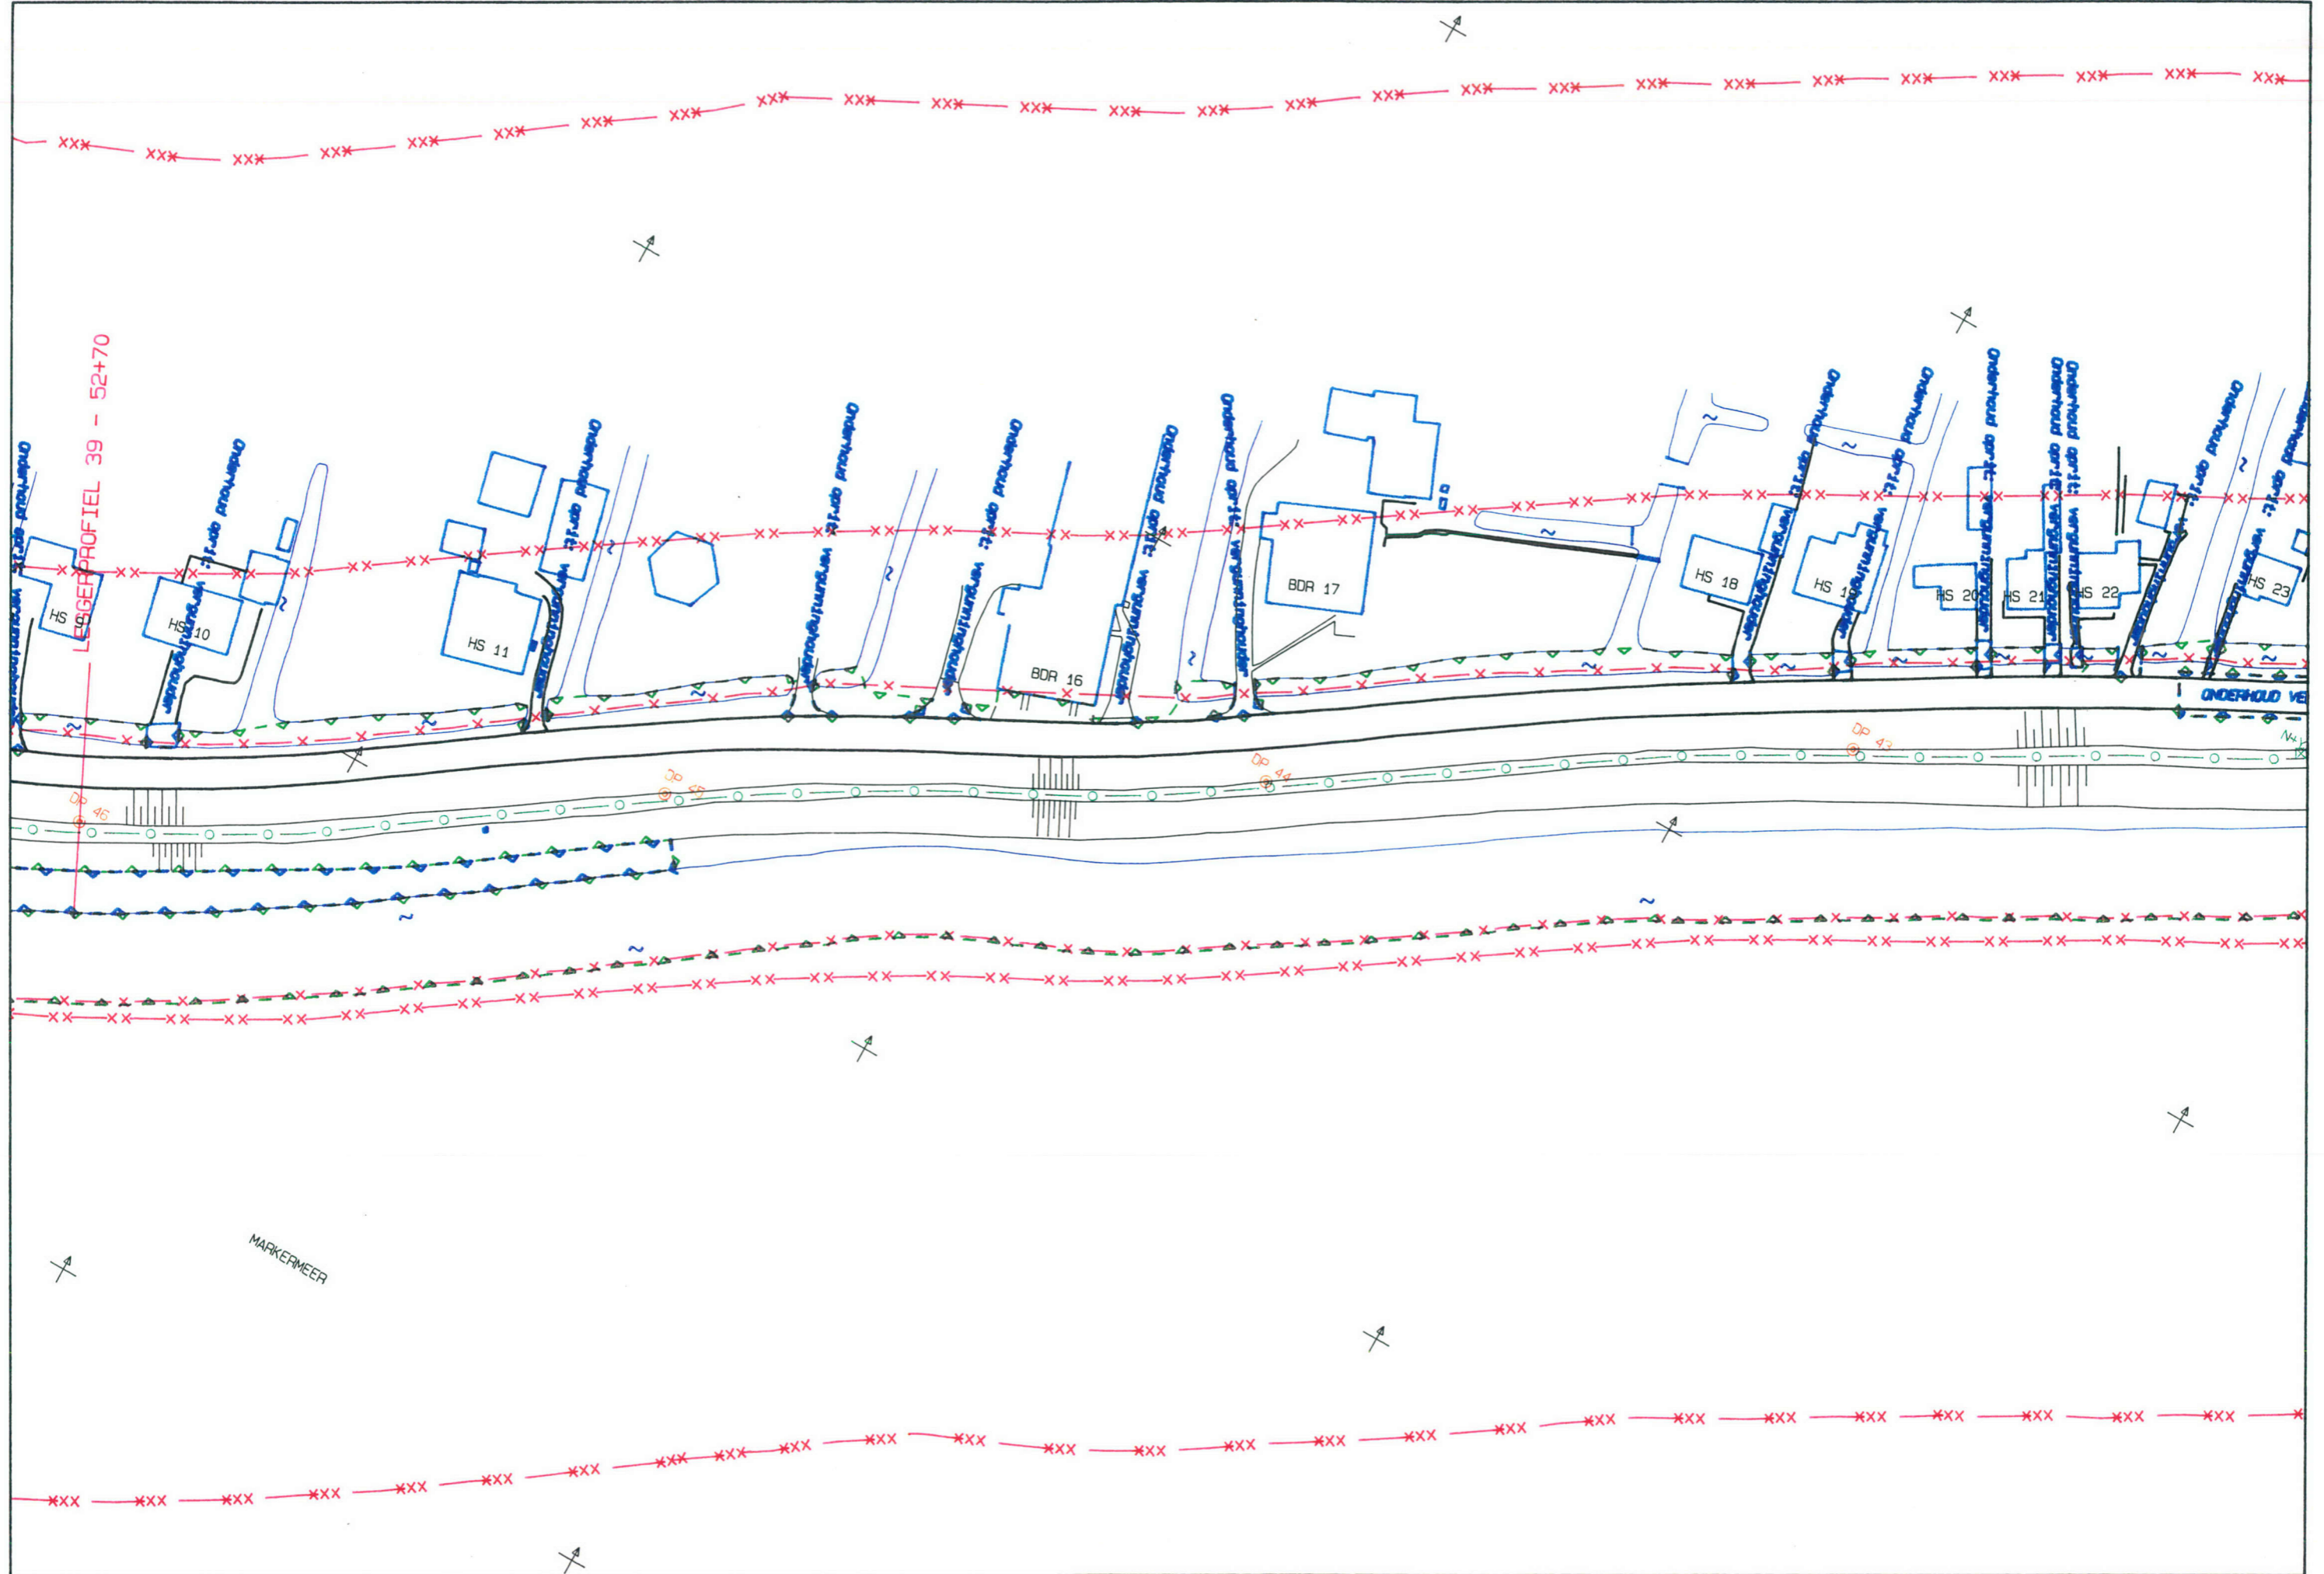

X: 131618.00
Y: 497550.00


1: 1000

X: 131956.77
Y: 497743.23

X: 131230.77
Y: 497830.36

Legger Katwouderzeedijk, blad 14


X: 131605.28
Y: 497721.55

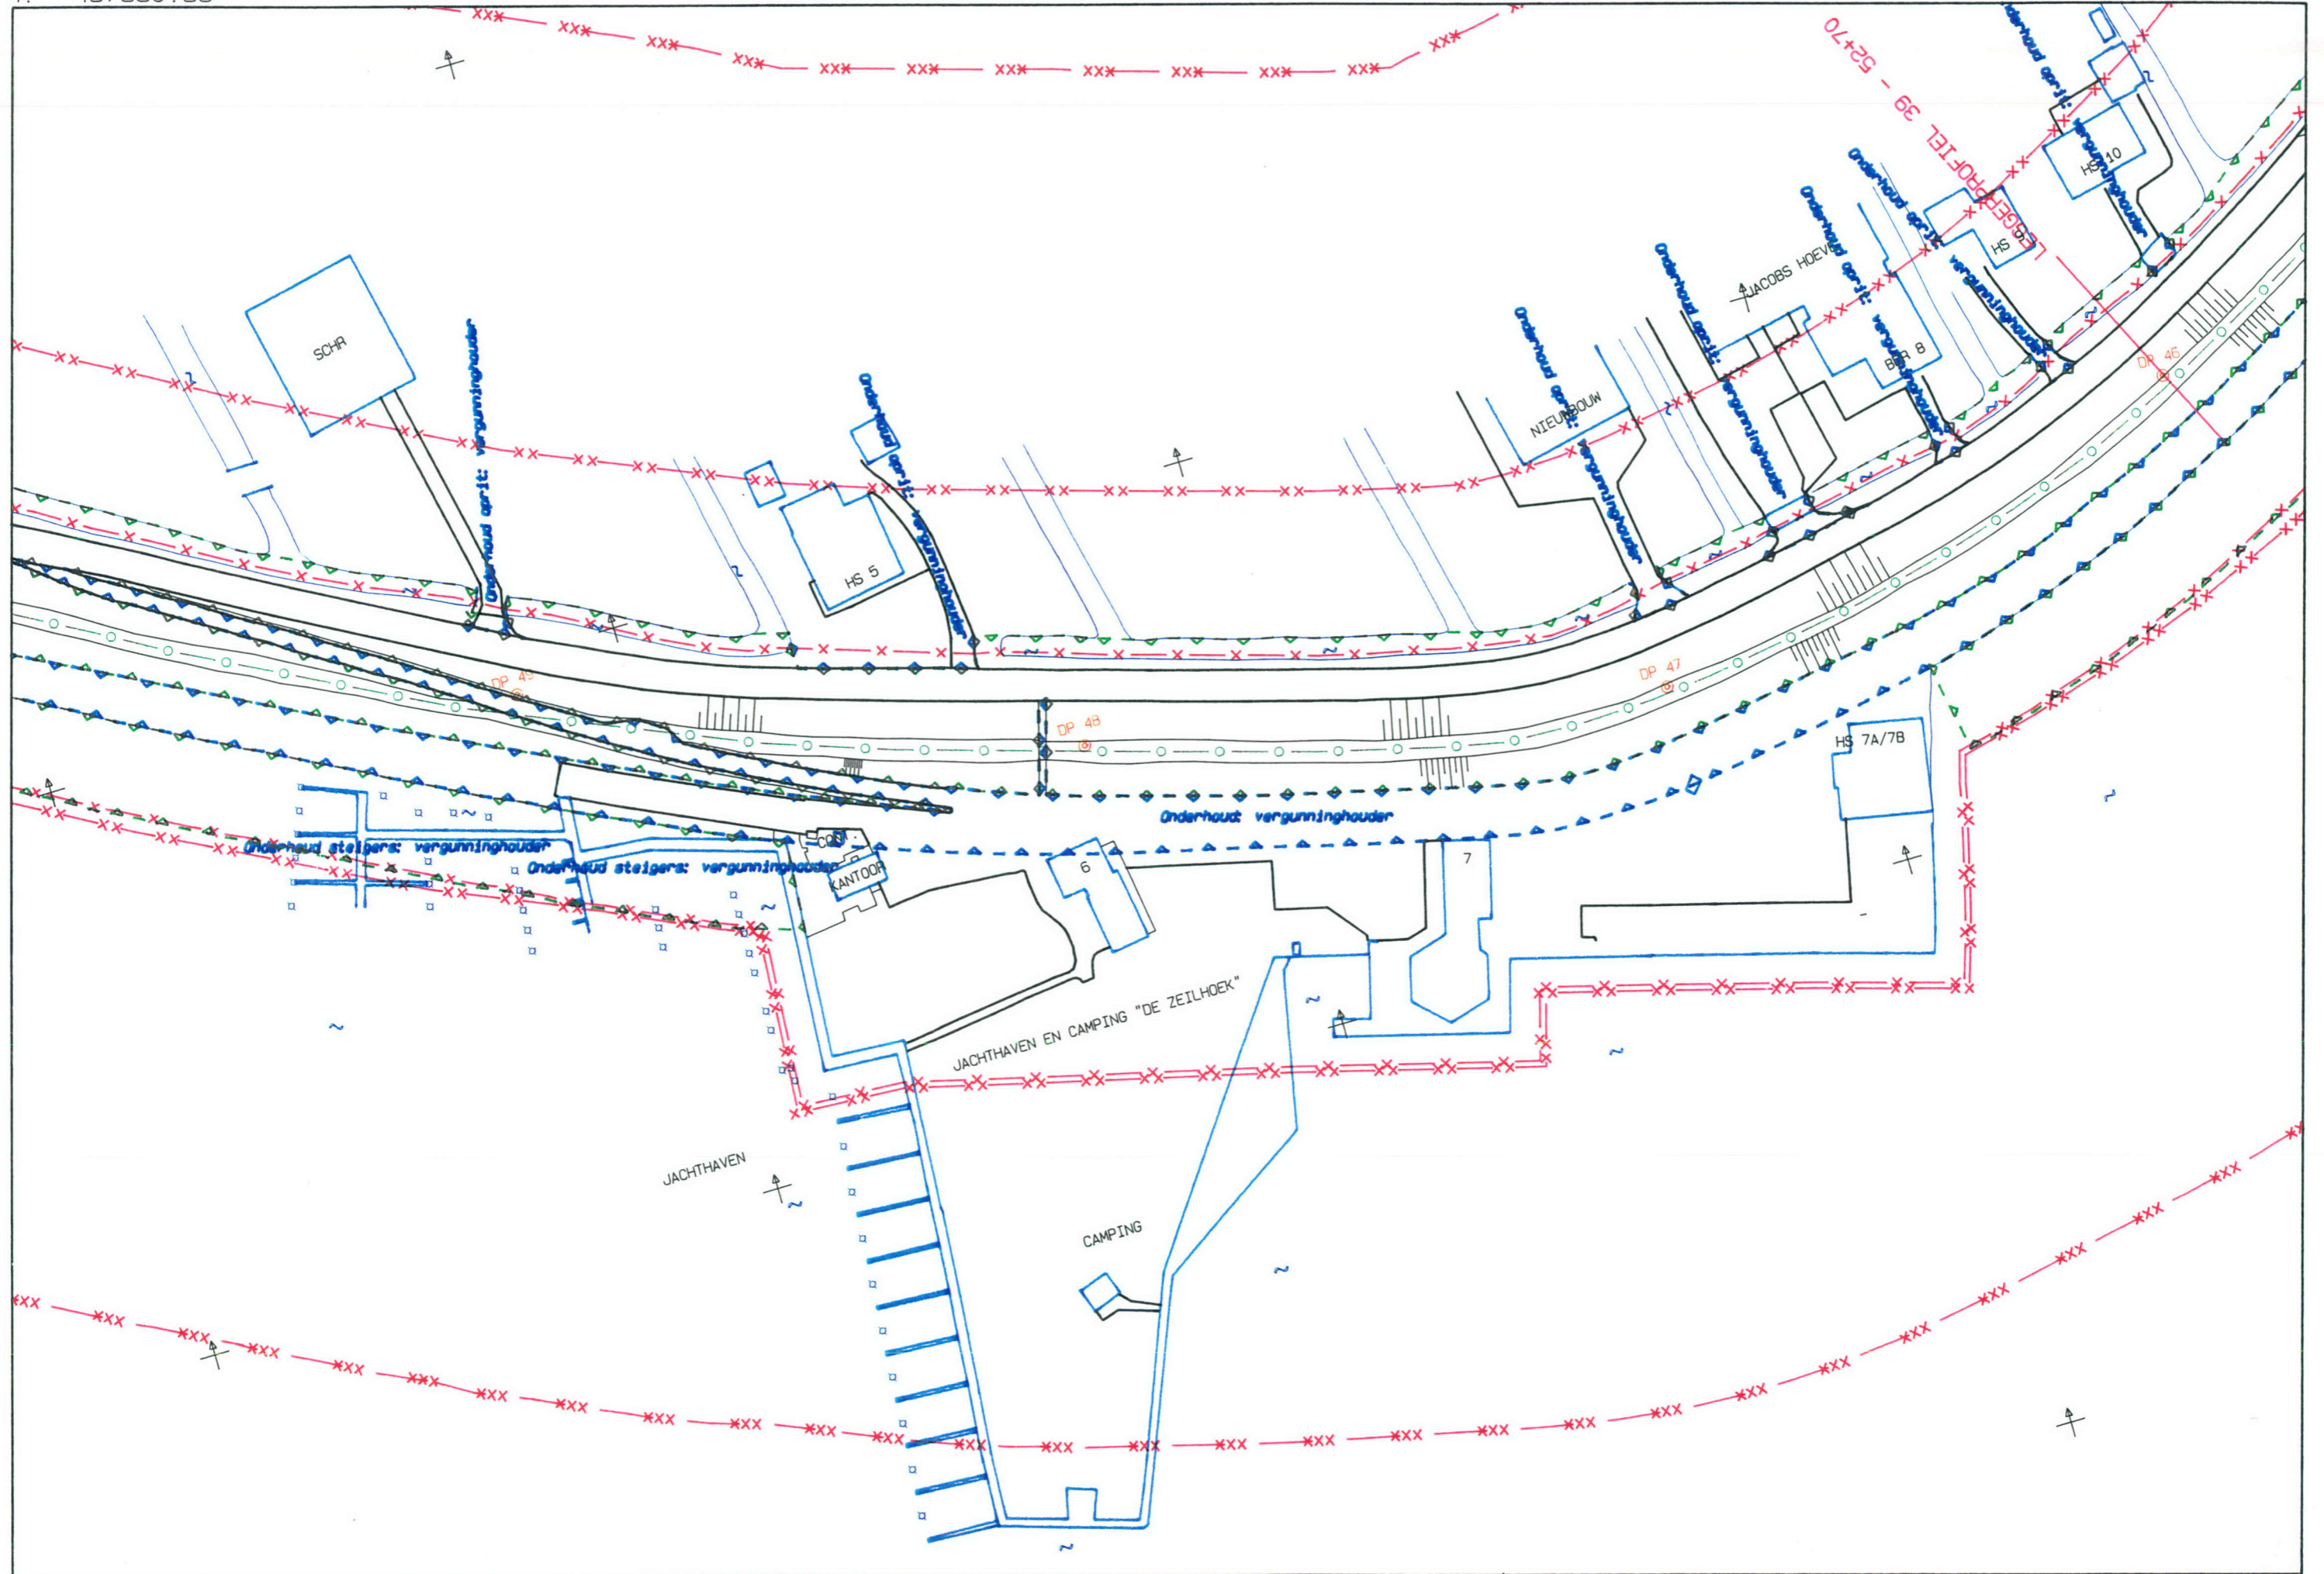

X: 131156.00
Y: 497573.00

1: 1000


X: 131530.51
Y: 497464.19

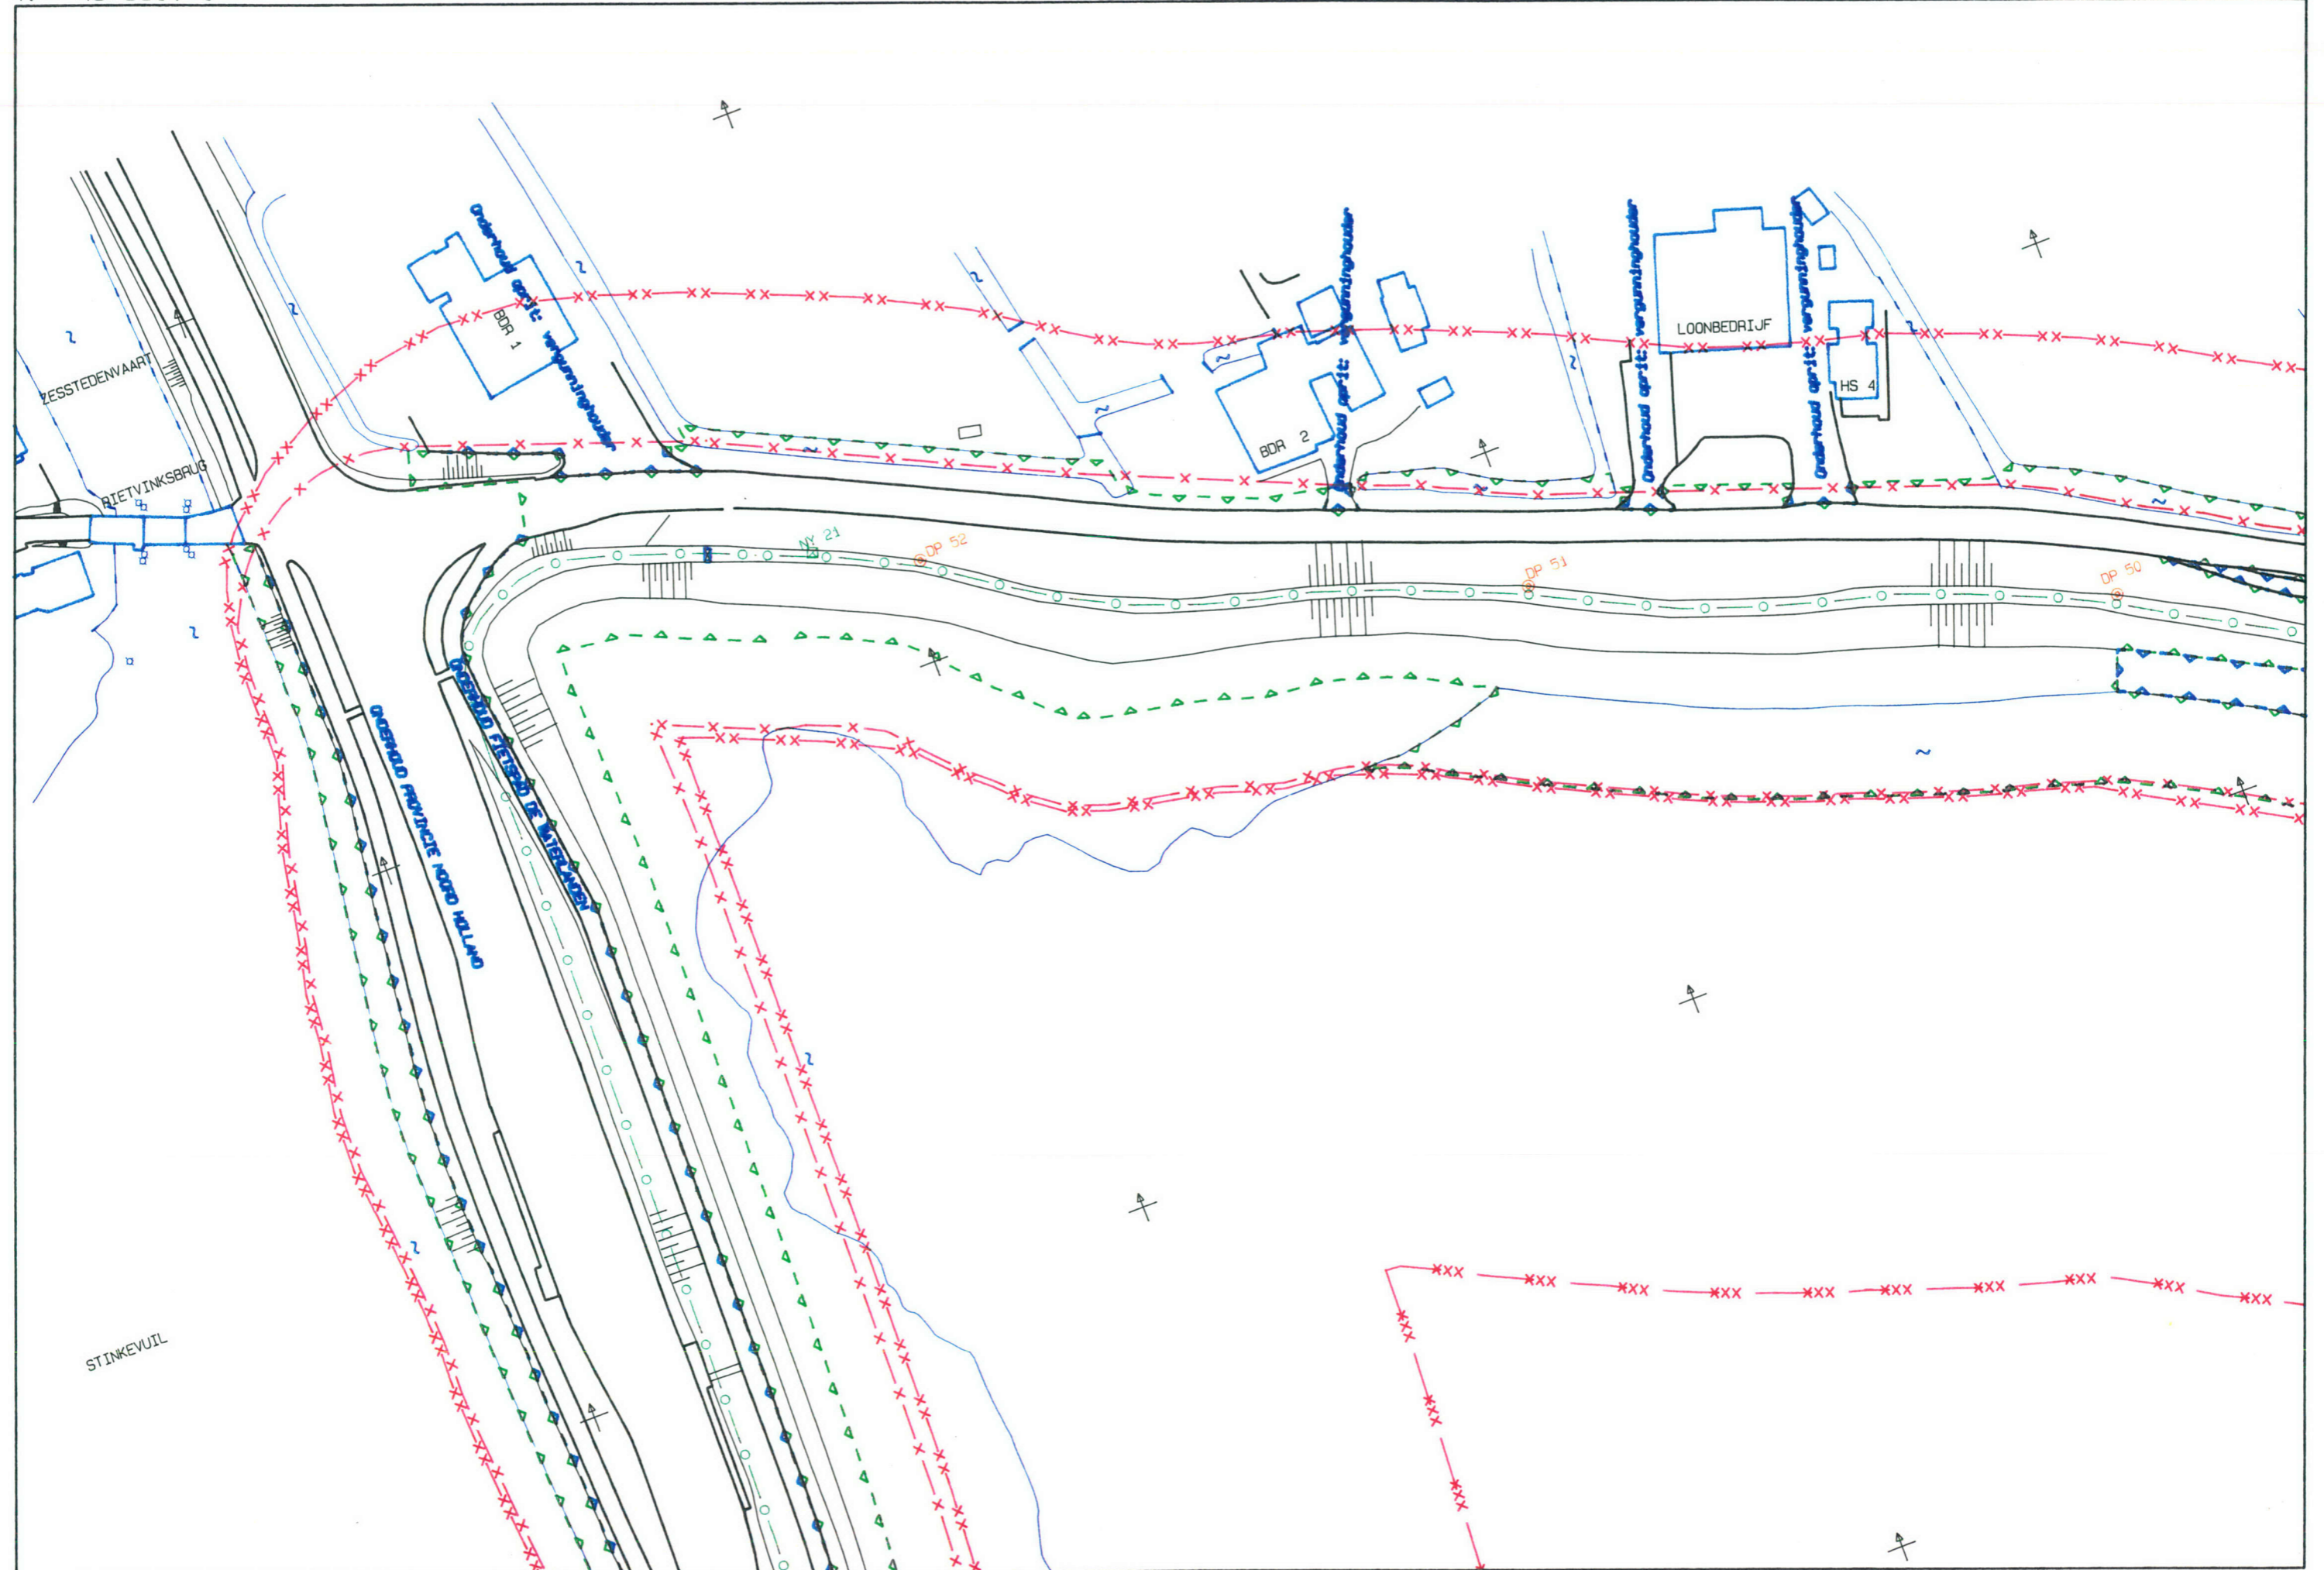

X: 131047.97
Y: 497965.79

Legger Nieuwendam, blad 1

X: 131041.84
Y: 497575.84

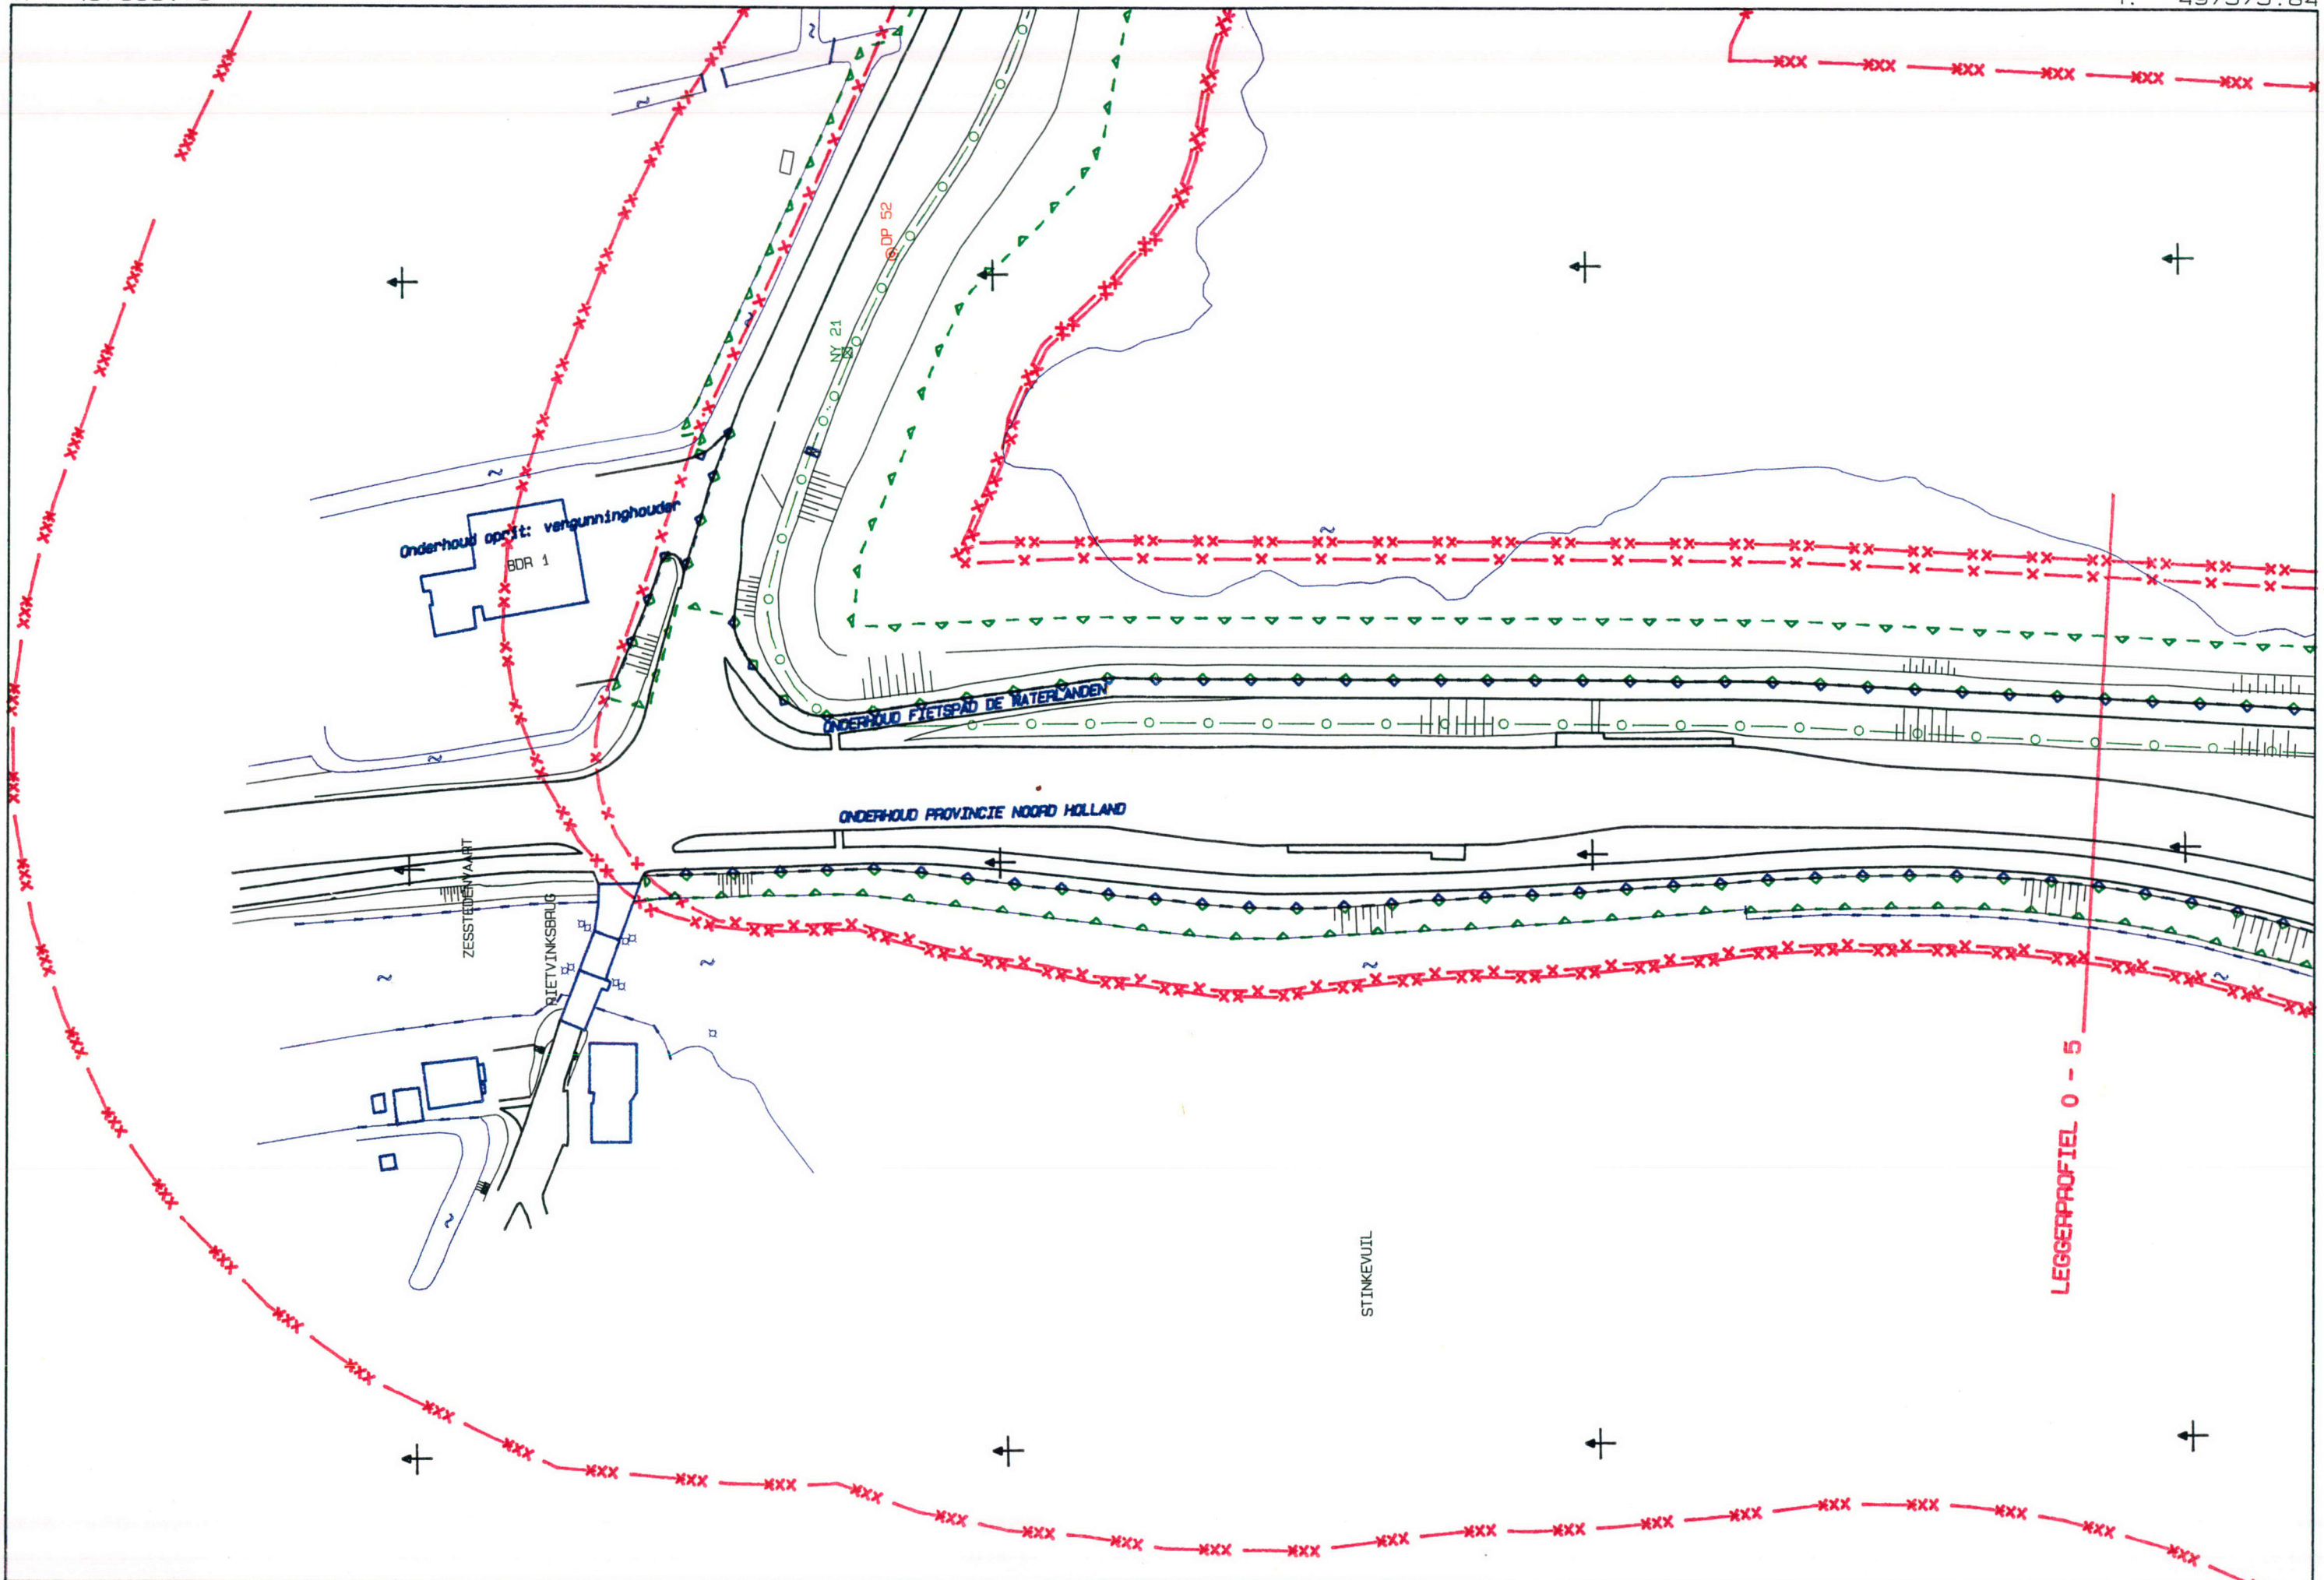

X: 130780.00
Y: 497970.00


1: 1000

X: 130773.87
Y: 497580.05

X: 130916.50
Y: 497707.83

Legger Nieuwendam, blad 2


X: 131165.09
Y: 497407.33

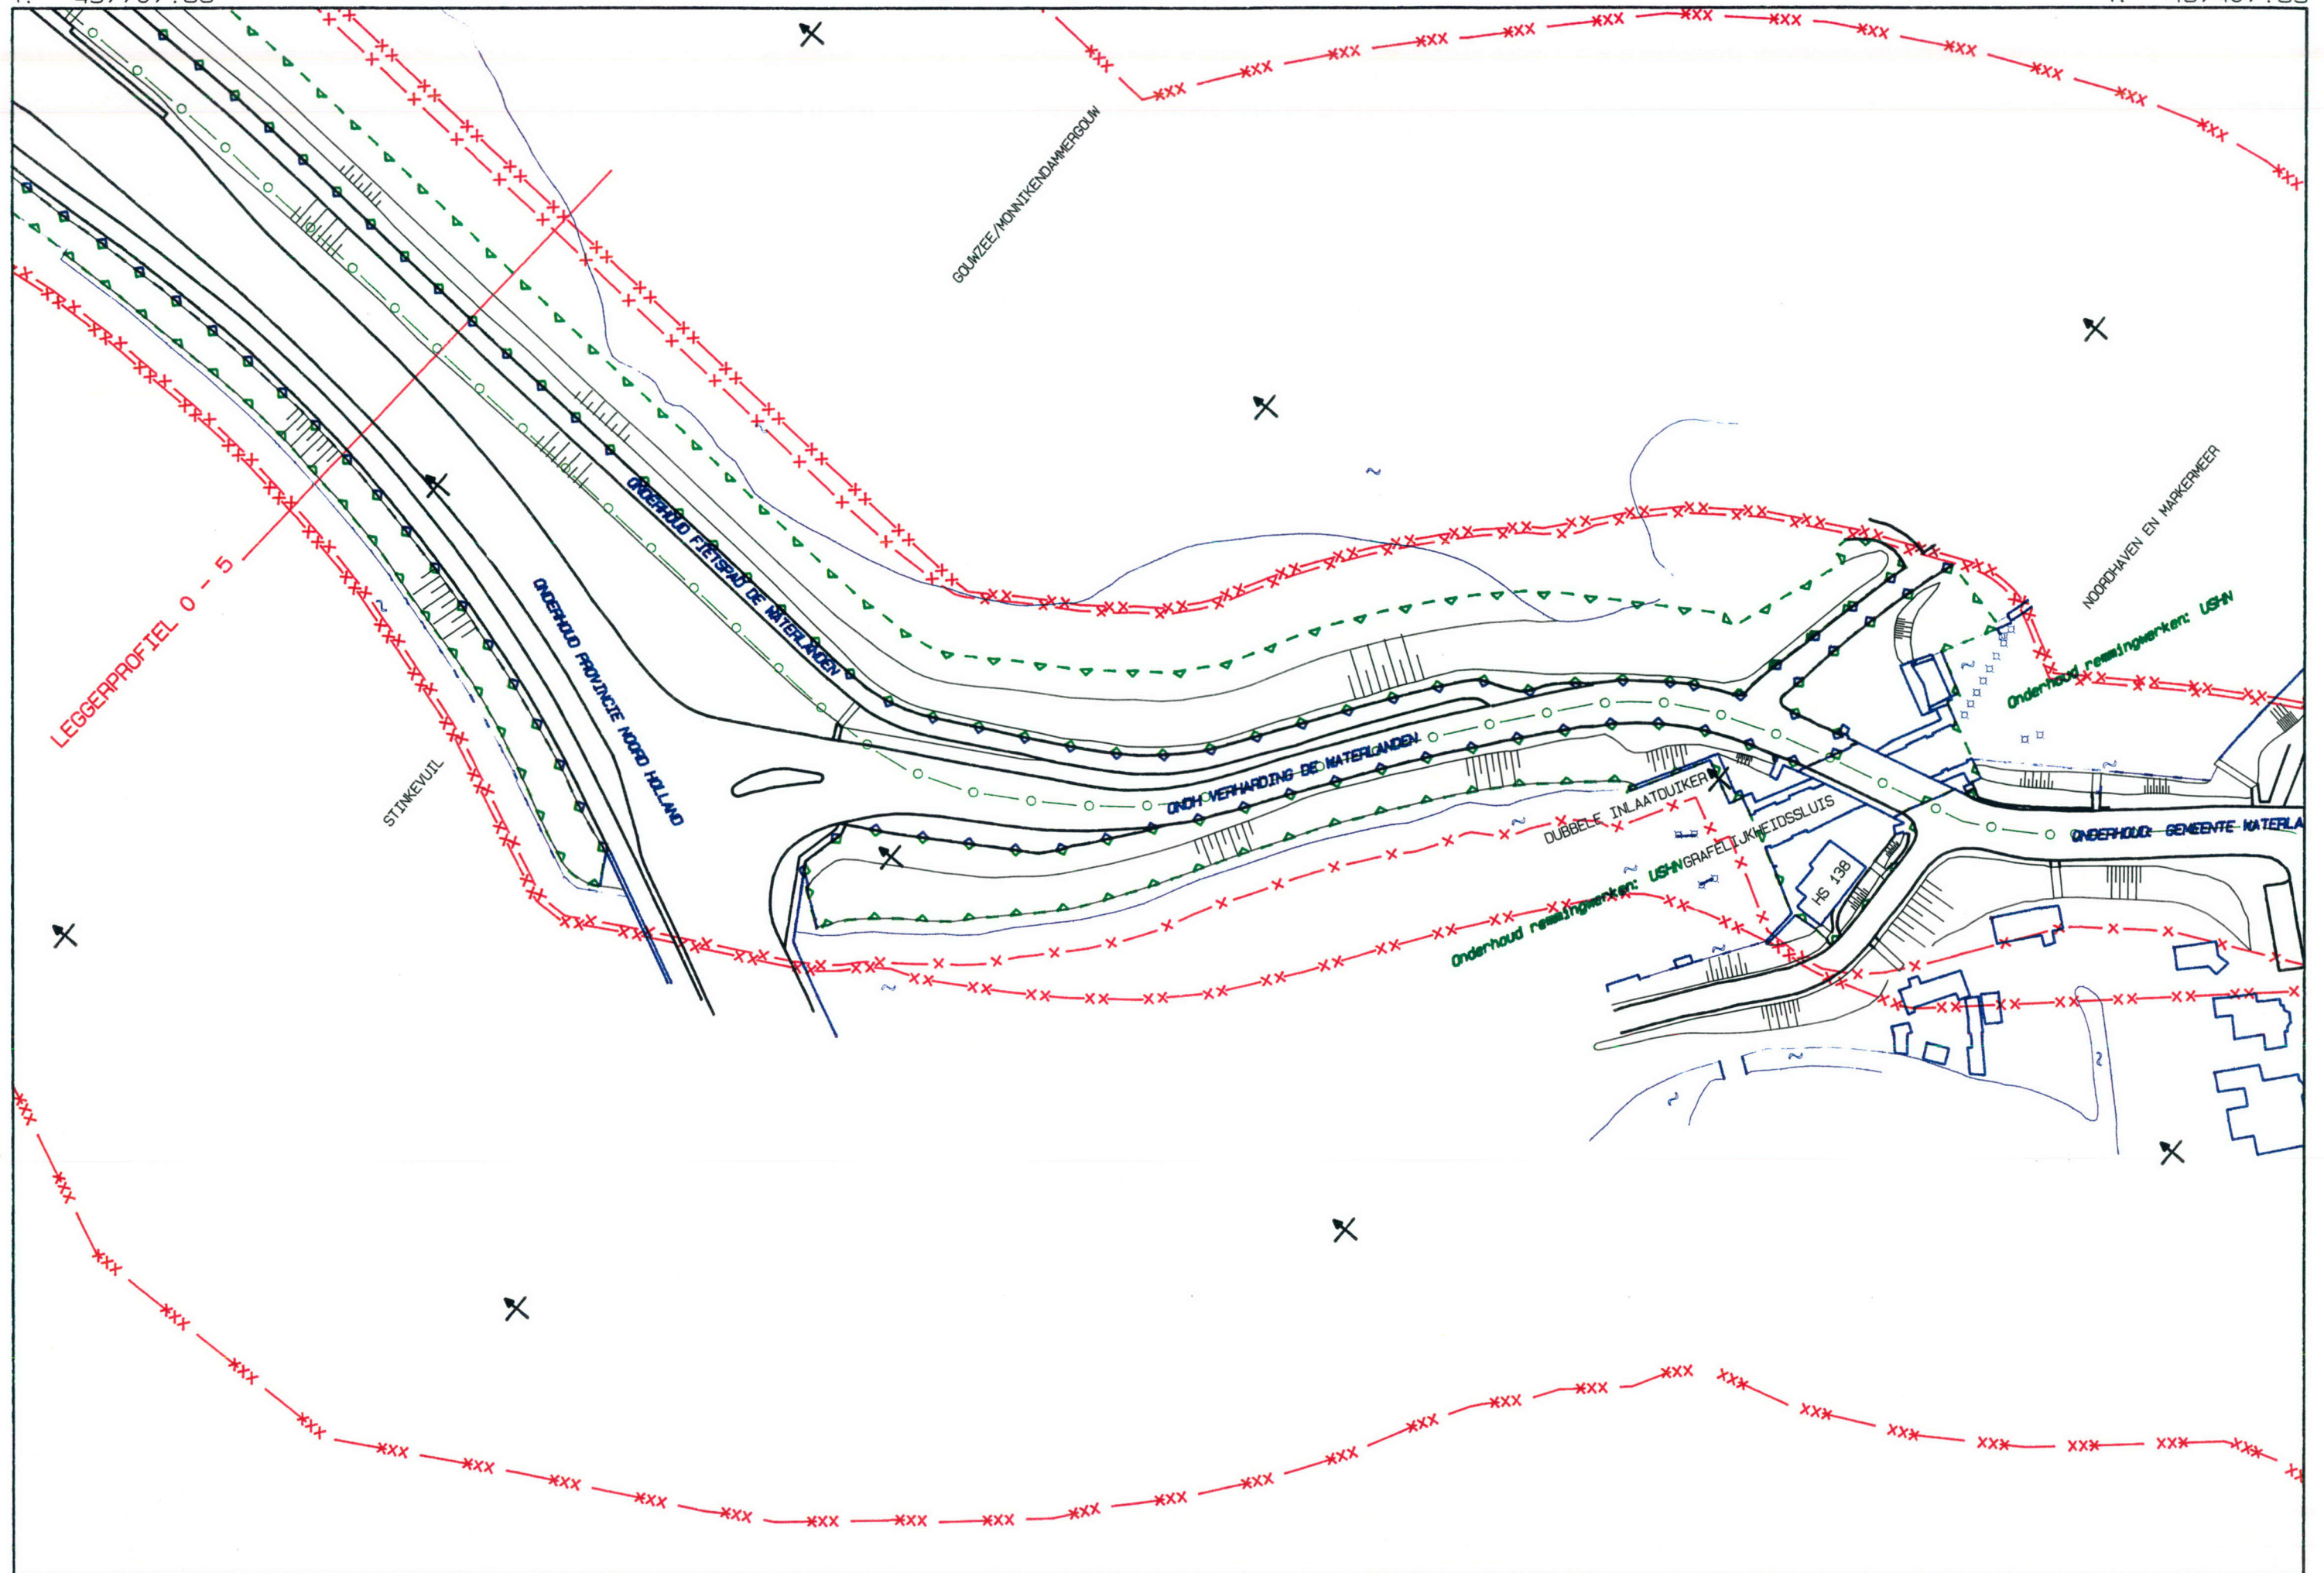

X: 130710.00
Y: 497537.00

1: 1000

X: 130958.60
Y: 497236.50

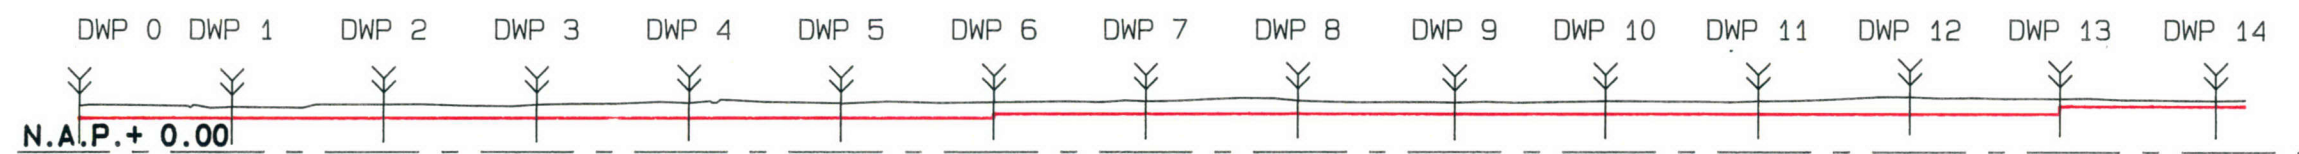

Maatgevende hoogte: NAP+2.28m


Maatgevende hoogte: NAP+2.56m

Maatgevende hoogte: NAP+3.07m

LENGTEPROFIEL KATWOUDERZEEDIJK: Dp 0 - Dp 14

Hoogte t.o.v. N.A.P.	3.08	3.00	3.16	3.15	3.25	3.19	3.32	3.37	3.40	3.28	3.39	3.39	3.67	3.54	3.42
Afstand t.o.v. nulpunt	0.00	100.71	200.85	301.10	401.81	501.91	602.23	701.78	801.94	905.13	1004.50	1104.49	1204.23	1303.04	1405.09
Afstand tussen punten	0.00	100.71	100.14	100.24	100.71	100.11	100.32	99.55	100.16	103.19	99.36	100.00	99.73	98.81	102.05

Horizontale schaal 1 : 5000
 Vertikale schaal 1 : 500

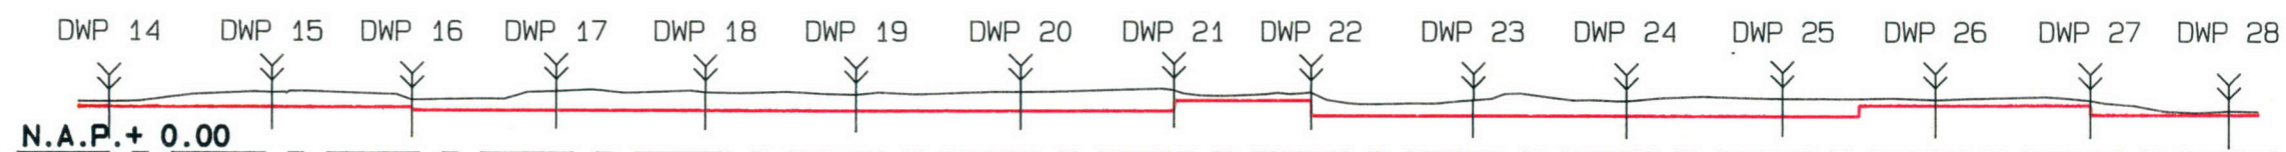

Maatgevende hoogte: NAP+3.07m

Maatgevende hoogte: NAP+3.54m

Maatg. hoogte: NAP+3.24m

Maatgevende hoogte: NAP+2.85m


Maatg. hoogte: NAP+2.52m

Maatg. hoogte: NAP+2.60m

LENGTEPROFIEL KATWOUDERZEEDIJK: Dp 14 - Dp 28

Hoogte t.o.v. N.A.P.		3.42	4.05	3.55	4.14	4.06	3.93	4.12	4.24	4.07	3.58	3.51	3.68	3.60	3.57	2.88
Afstand t.o.v. nulpunt		1405.09	1511.52	1603.94	1699.32	1796.77	1896.65	2004.91	2105.02	2195.66	2302.57	2402.90	2505.67	2606.19	2707.55	2798.86
Afstand tussen punten		0.00	106.43	92.42	95.38	97.45	99.88	108.26	100.10	90.64	106.91	100.33	102.77	100.51	101.37	91.31

Horizontale schaal 1 : 5000
 Vertikale schaal 1 : 500

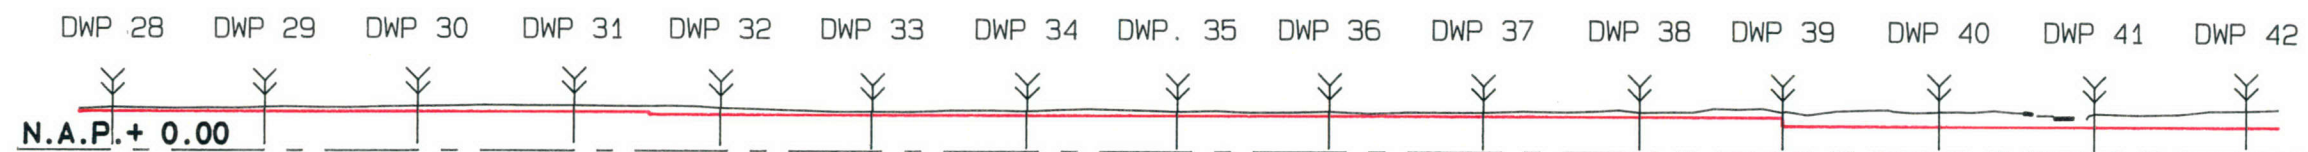

Maatgevende hoogte: NAP+2.60m


Maatgevende hoogte: NAP+1.87m

Maatgevende hoogte: NAP+2.43m

LENGTEPROFIEL KATWOUDERZEEDIJK: Dp 28 - Dp 42

Hoogte t.o.v. N.A.P.	2.88	2.90	2.96	3.01	2.87	2.65	2.70	2.69	2.73	2.68	2.72	2.77	2.83	2.74	2.96
Afstand t.o.v. nulpunt	2798.86	2899.48	3000.29	3102.52	3199.55	3299.62	3400.03	3499.54	3600.26	3700.75	3803.71	3898.11	4000.17	4102.50	4202.53
Afstand tussen punten	0.00	100.62	100.81	102.23	97.03	100.07	100.41	99.51	100.72	100.49	102.96	94.40	102.06	102.33	100.03

Horizontale schaal 1 : 5000
 Vertikale schaal 1 : 500

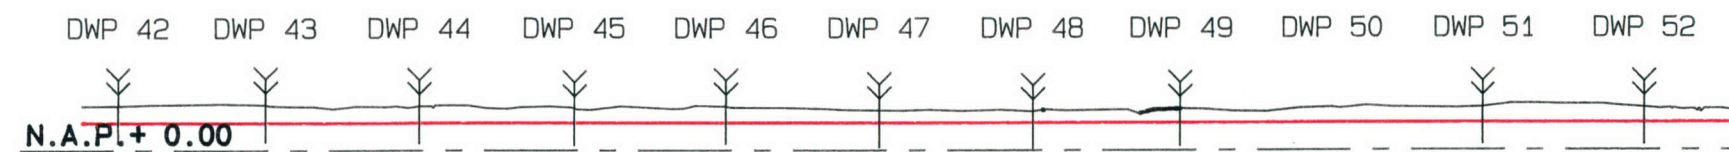


Maatgevende hoogte: NAP+1.87m

LENGTEPROFIEL KATWOUDERZEEDIJK: Dp 42 - Dp 52

Hoogte t.o.v. N.A.P.	2.96	3.03	2.96	2.79	2.92	2.66	2.58	2.77	2.86	2.83
Afstand t.o.v. nulpunt	4202.53	4299.60	4400.50	4502.63	4602.76	4703.35	4804.09	4901.06	5100.26	5206.39
Afstand tussen punten	0.00	97.07	100.90	102.13	100.13	100.59	100.74	96.97	199.20	106.14

Horizontale schaal 1 : 5000
 Vertikale schaal 1 : 500

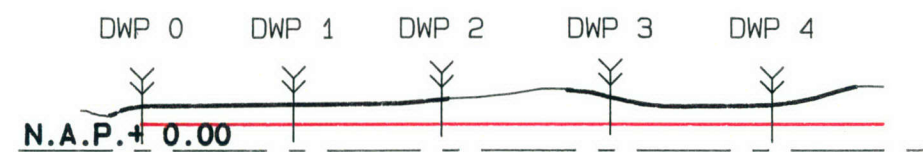


Maatgevende hoogte: NAP+1.79m

LENGTEPROFIEL NIEUWENDAM: Dp 0 - Dp 5

Hoogte t.o.v. N.A.P.	2.97	3.09	3.40	3.55	3.03
Afstand t.o.v. nulpunt	40.18	140.14	238.11	348.64	455.47
Afstand tussen punten	0.00	99.95	97.97	110.53	106.83


Horizontale schaal 1 : 5000
 Vertikale schaal 1 : 500

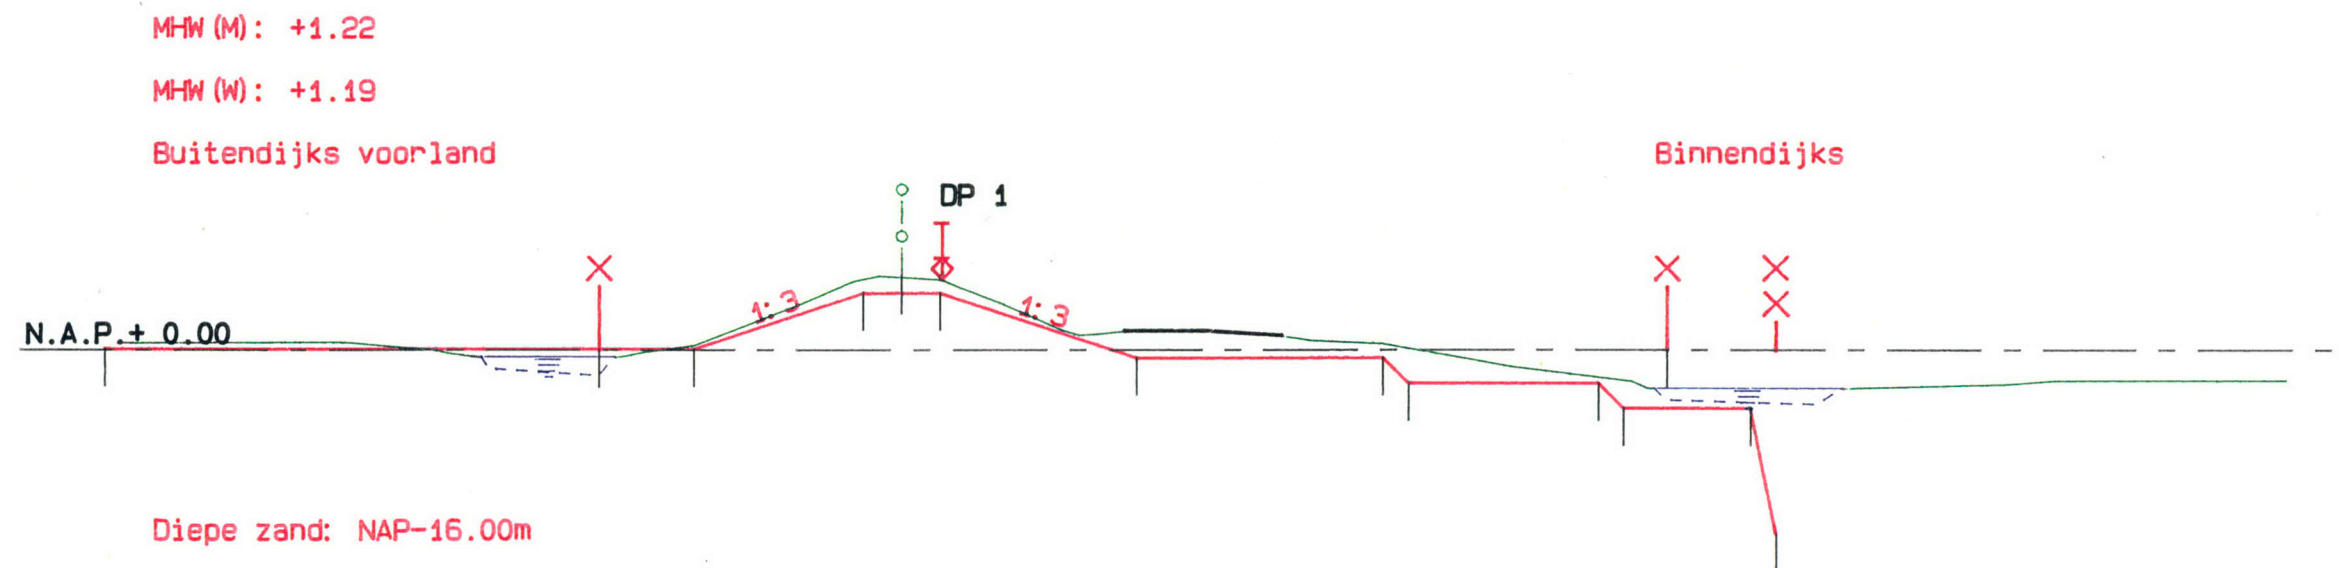

Dijk 25, Leggerprofiel: Dp 0 - Dp 1+50

Hoogte t.o.v. N.A.P.	0.05	0.00	0.05	2.28	2.28	-0.30	-1.30	-0.30	-1.30	-2.30	0.00	-2.30	-7.30
Afstand t.o.v. nulpunt	-31.50	-11.97	-8.19	0.00	1.50	9.24	20.00	19.00	30.23	28.50	30.23	33.50	34.50
Afstand tussen punten	0.00	19.53	3.78	6.69	3.00	7.74	1.00	9.76	1.73	1.00	7.50	3.27	1.00


Horizontale schaal 1 : 300
Vertikale schaal 1 : 300

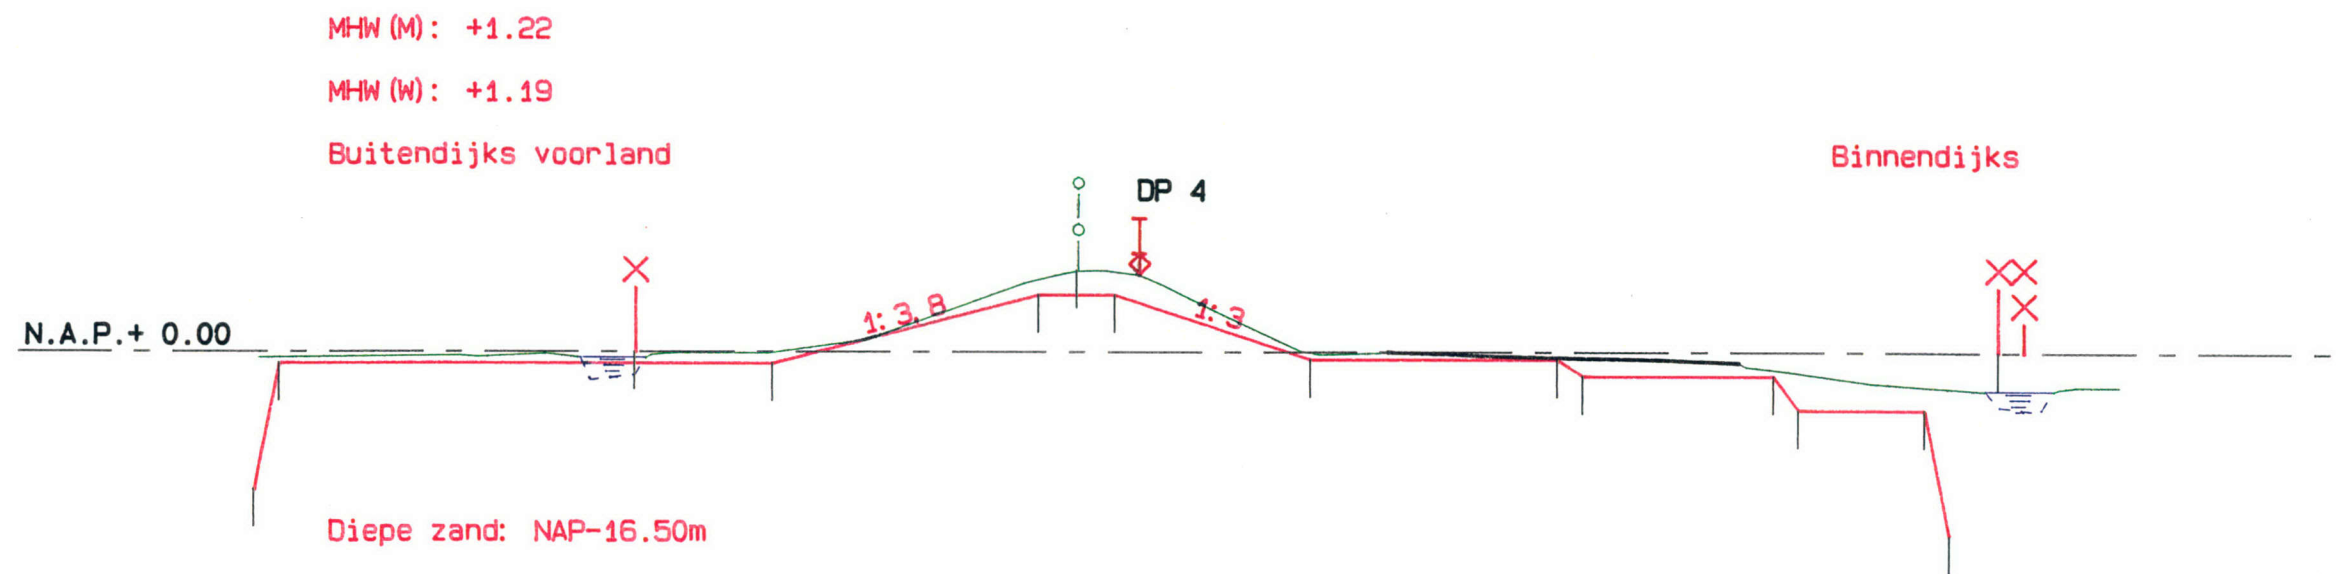

Dijk 25, Leggerprofiel: Dp 1+50 - Dp 6

Hoogte t.o.v. N.A.P.	-0.46	0.00	-0.46	2.28	2.28	-0.30	-0.95	-0.30	-2.30	-0.95	-7.30	0.00
Afstand t.o.v. nulpunt	-31.50	-17.42	-12.00	-1.50	1.50	9.24	20.00	19.00	28.50	27.50	33.50	36.40
Afstand tussen punten	1.00	14.08	5.42	10.50	8.00	7.74	1.00	9.76	1.00	7.50	1.00	1.90


Horizontale schaal 1 : 300
 Vertikale schaal 1 : 300

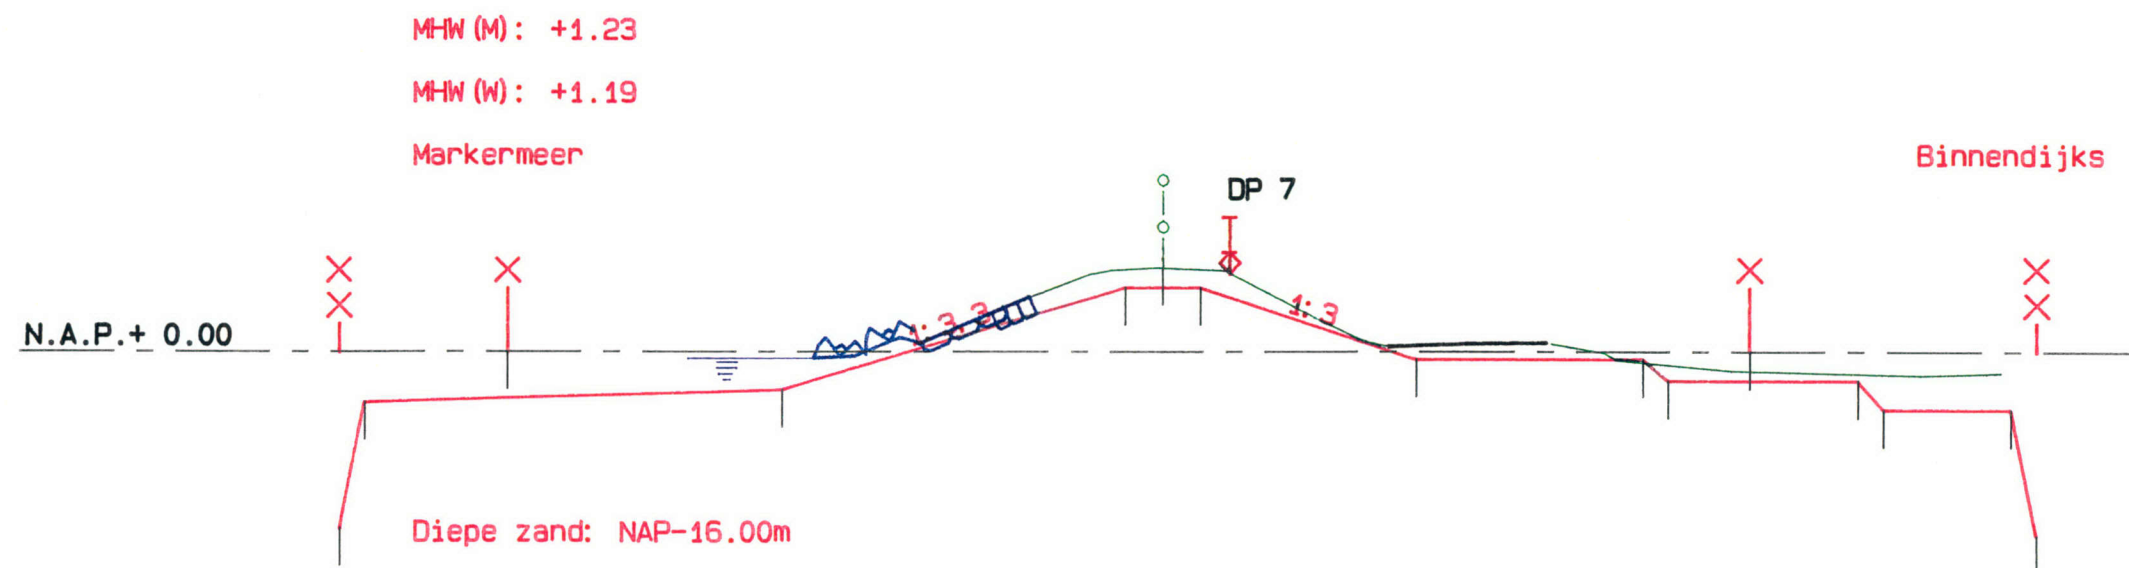

Dijk 25, Leggerprofiel: Dp 6 - Dp 7+50

Hoogte t.o.v. N.A.P.	-2.00 -7.00	0.00	-1.50	2.56 2.56	-0.30	-1.15 -0.30	0.00	-2.30 -1.15	-7.30 -2.30
Afstand t.o.v. nulpunt	-31.50 -32.50	-25.85	-15.00	0.00 1.50	10.08	19.00 20.00	23.22	27.50 28.50	33.50 34.50
Afstand tussen punten	1.00 0.00	5.65	10.85	13.50 3.00	8.58	8.98 1.00	3.22	4.28 1.00	5.00 1.00


Horizontale schaal 1 : 300
Vertikale schaal 1 : 300

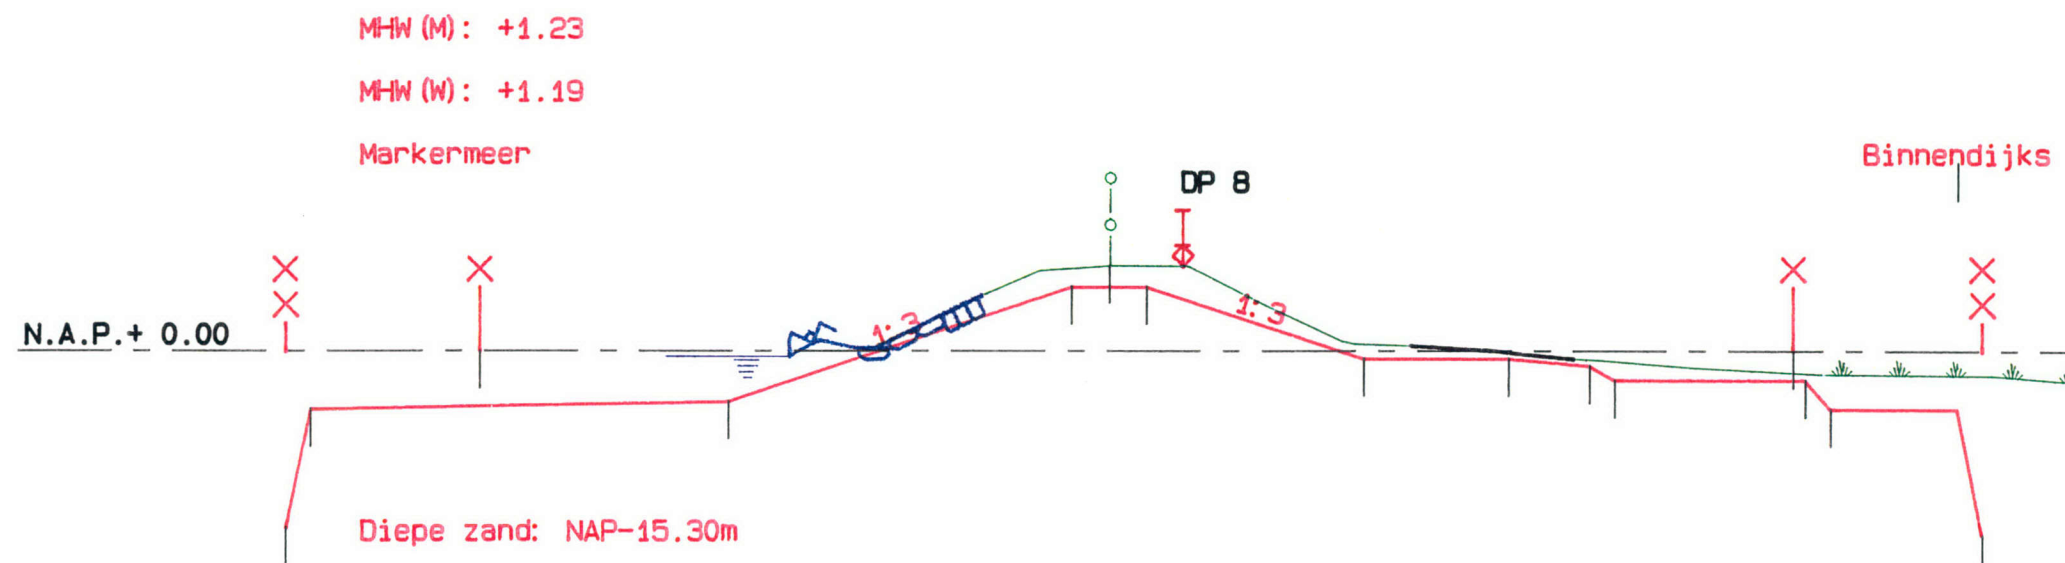

Dijk 25, Leggerprofiel: Dp 7+50 - Dp 8+50

Hoogte t.o.v. N.A.P.	-2.30	-7.00	0.00	-2.00	2.56	2.56	-0.30	-0.30	-1.15	-0.58	-2.30	-2.50	-7.30
Afstand t.o.v. nulpunt	-31.50	-32.50	-24.86	-15.00	0.00	1.50	10.08	15.78	20.00	19.00	28.50	27.50	34.50
Afstand tussen punten	1.00	0.00	6.64	9.86	13.50	3.00	8.58	5.70	1.00	3.22	1.00	8.00	1.00


Horizontale schaal 1 : 300
Vertikale schaal 1 : 300

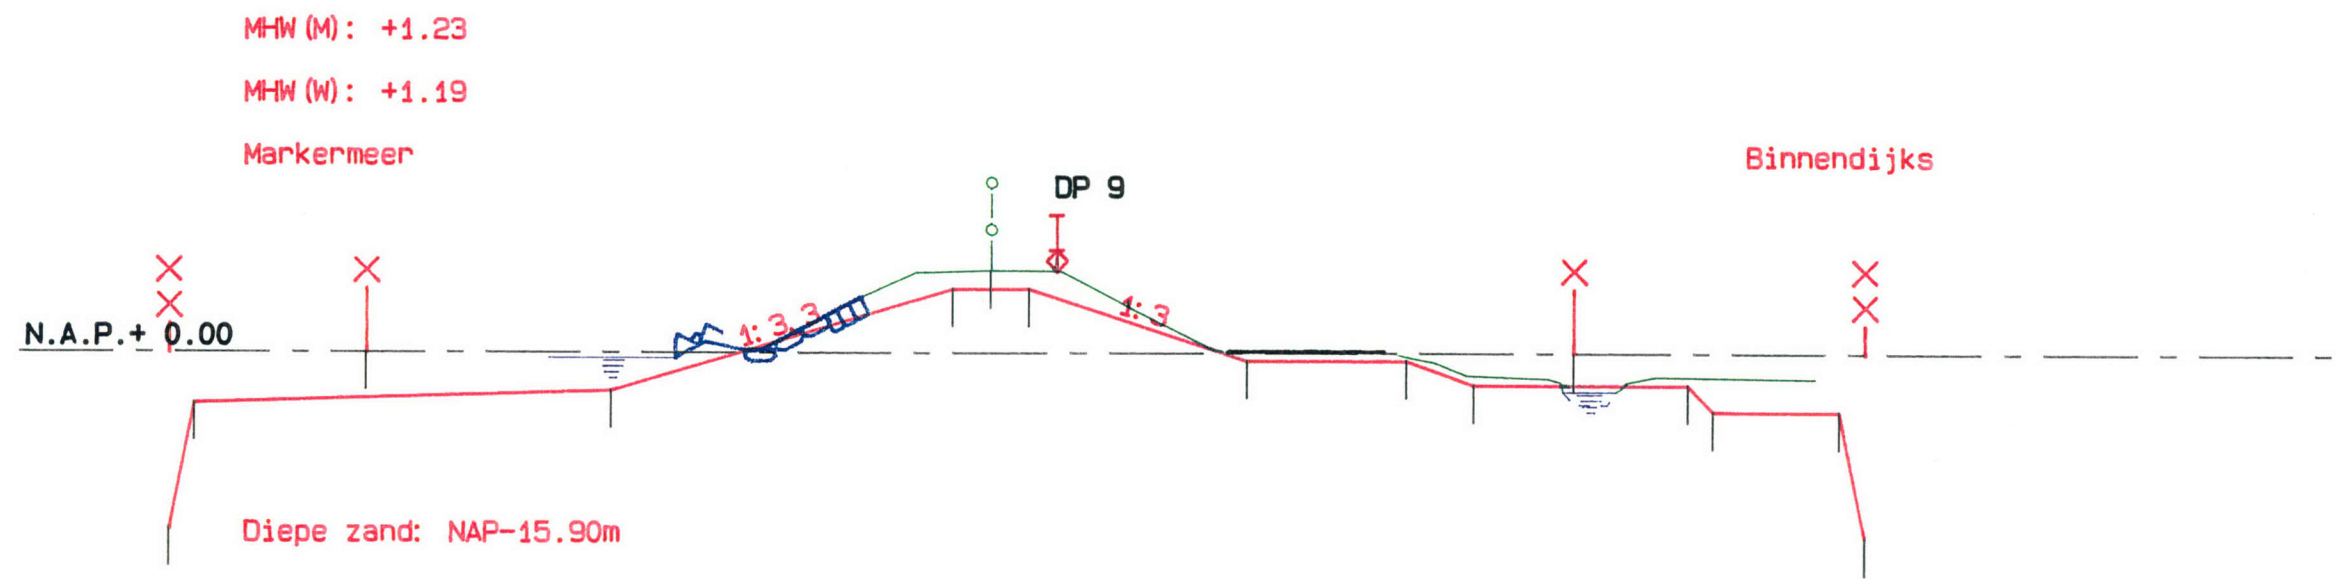

Dijk 25, Leggerprofiel: Dp 8+50 - Dp 9+50

Hoogte t.o.v. N.A.P.	-2.00 -7.00	0.00	-1.50	2.56 -0.00	2.56	-0.30	-0.30	-1.26	0.00	-2.30 -1.26	-7.30 -2.30
Afstand t.o.v. nulpunt	-31.50 -32.50	-24.71	-15.00	-1.50	1.50	10.08	16.43	19.09	22.99	27.50 28.50	33.50 34.50
Afstand tussen punten	1.00 0.00	6.79	9.71	13.50	3.00	8.58	6.35	2.65	3.91	4.51 1.00	5.00 1.00


Horizontale schaal 1 : 300
Vertikale schaal 1 : 300

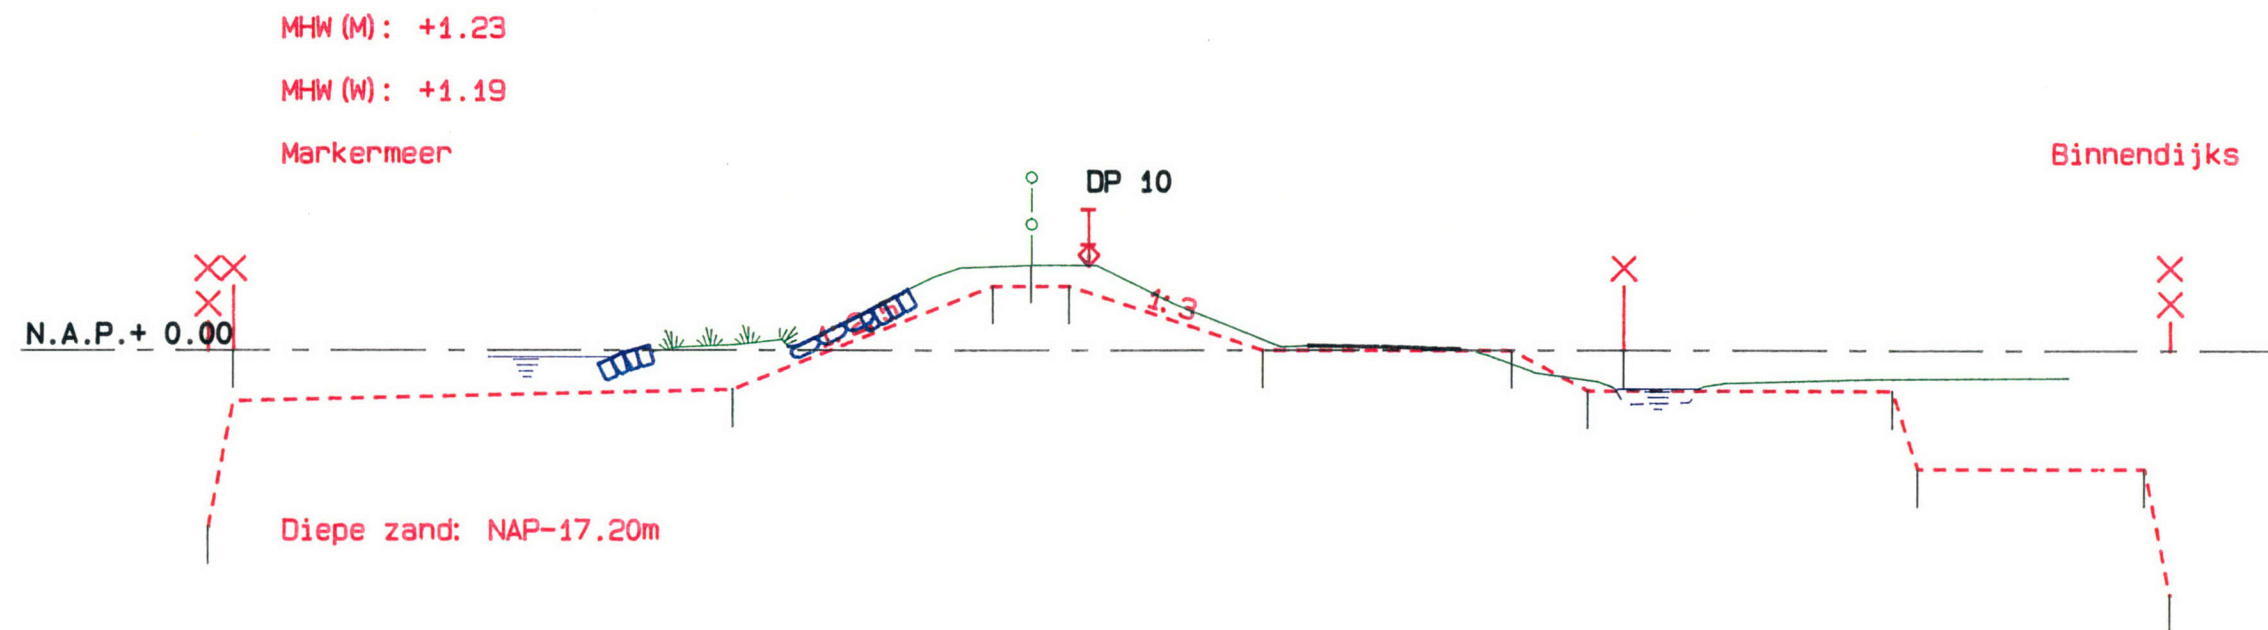

Dijk 25, Leggerprofiel: Dp 9+50 - Dp 11

Hoogte t.o.v. N.A.P.	-8.00	-1.55	2.56	2.56	-0.00	-0.00	0.00	-1.60	-4.70	-9.70
Afstand t.o.v. nulpunt	-31.50	-11.74	0.00	1.50	9.18	19.00	23.41	34.00	35.00	45.00
Afstand tussen punten	0.00	18.005	10.24	3.00	7.68	9.82	1.41	10.59	1.00	1.00


Horizontale schaal 1 : 300
Vertikale schaal 1 : 300

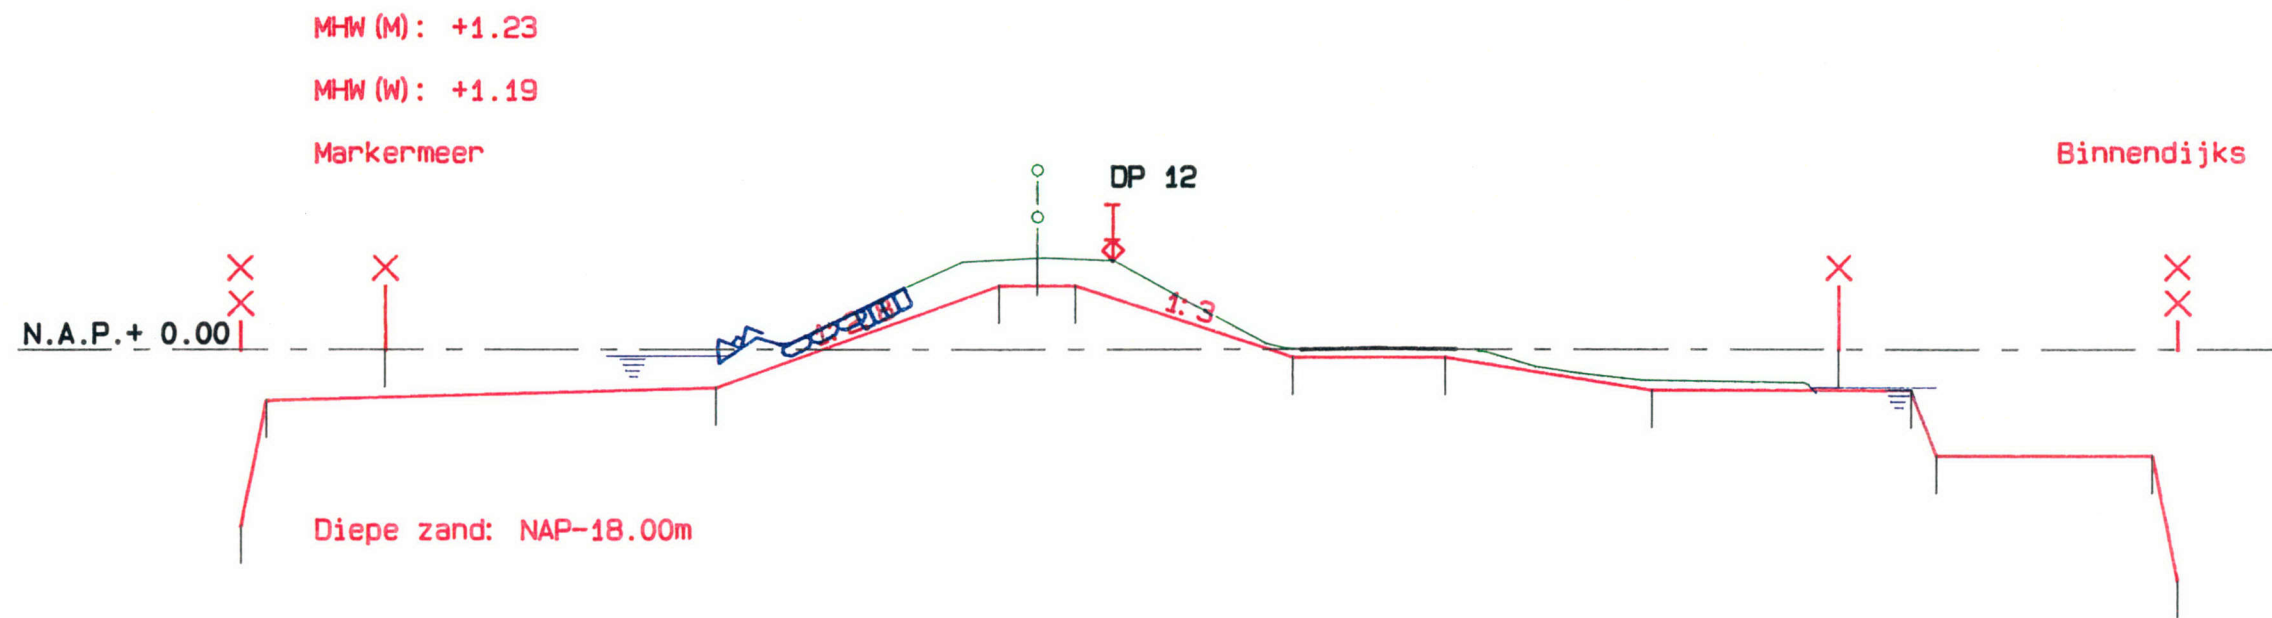

Dijk 25, Leggerprofiel: Dp 11 - Dp 12

Hoogte t.o.v. N.A.P.	-7.00	-2.00	-0.00	-1.50	2.56	2.56	-0.30	-0.30	-1.60	0.00	-1.60	-4.20	-4.20	-9.20
Afstand t.o.v. nulpunt	-31.50	-30.50	-25.79	-12.68	-1.50	1.50	10.08	16.11	24.26	31.63	34.50	35.50	44.00	45.00
Afstand tussen punten	0.00	1.00	4.71	13.10	11.18	3.00	8.58	6.03	8.15	7.37	2.87	1.00	8.50	1.00

Horizontale schaal 1 : 300
Vertikale schaal 1 : 300

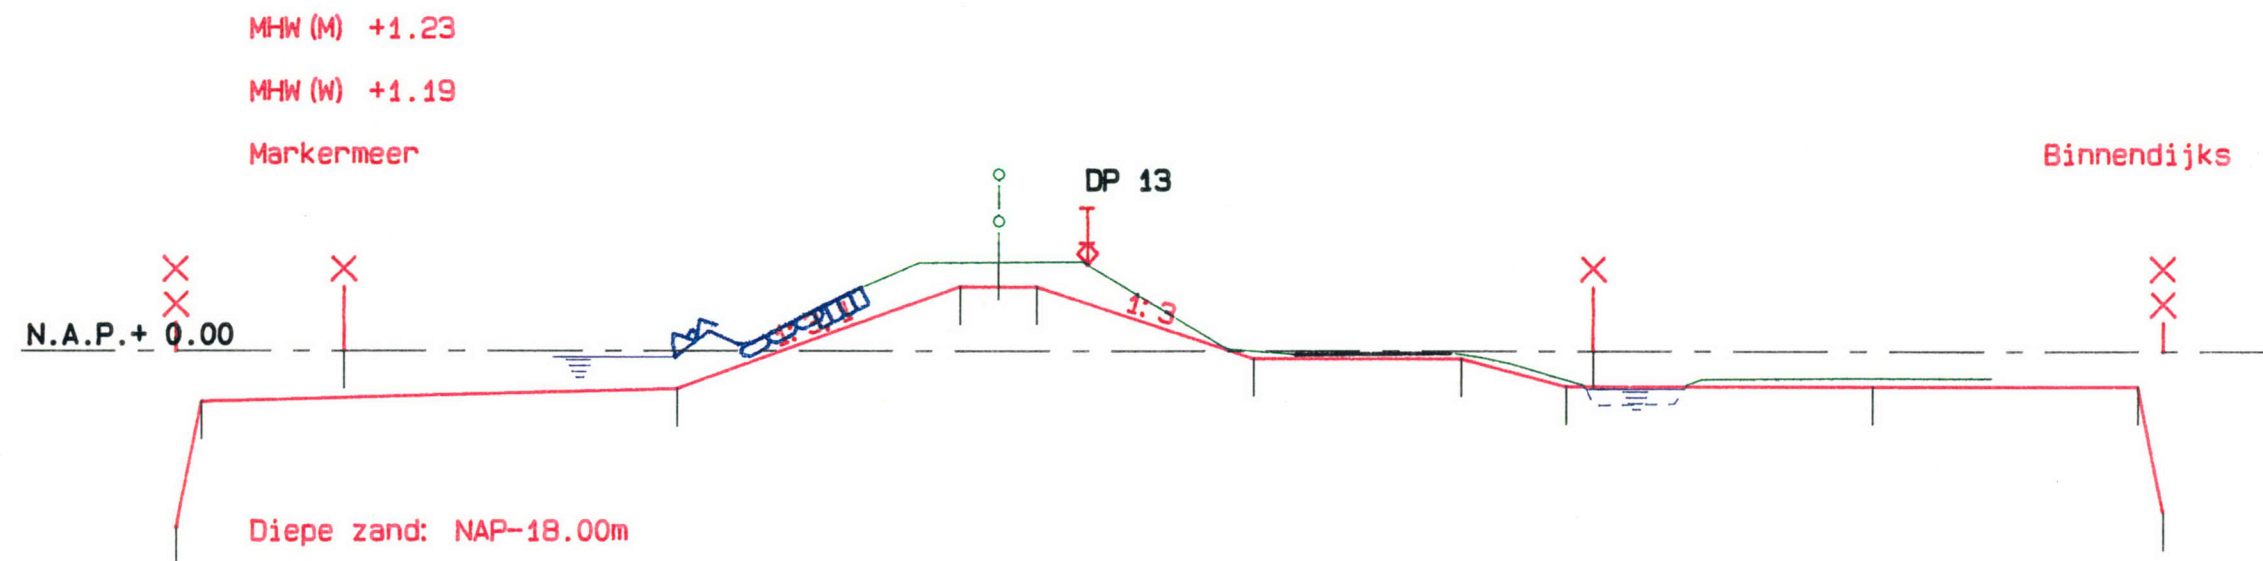

Dijk 25, Leggerprofiel: DP 12 - Dp 13

Hoogte t.o.v. N.A.P.	-2.00	-0.00	-1.50	2.56	2.56	-0.30	-0.30	0.00	-1.40	-6.40
Afstand t.o.v. nulpunt	-31.50	-25.83	-12.68	0.00	1.50	10.08	18.26	23.49	34.50	45.00
Afstand tussen punten	1.00	5.67	13.15	11.18	3.00	8.58	8.18	4.16	11.01	1.00
	-7.00	-32.50		-1.50				22.42		45.00

Horizontale schaal 1 : 300
Vertikale schaal 1 : 300