


Dijk 25, Leggerprofiel: Dp 13 - Dp 16

Hoogte t.o.v. N.A.P.	-2.00	-0.00	-1.50	3.07	3.07	-0.30	-1.00	0.00	-4.20	-9.20
Afstand t.o.v. nulpunt	-30.50	-25.88	-13.51	-1.50	1.50	11.61	25.00	30.61	34.50	45.00
Afstand tussen punten	1.00	4.62	12.37	12.01	3.00	10.11	1.00	5.61	6.88	1.00
	0.00						12.39			8.50

Horizontale schaal 1 : 300  
Vertikale schaal 1 : 300

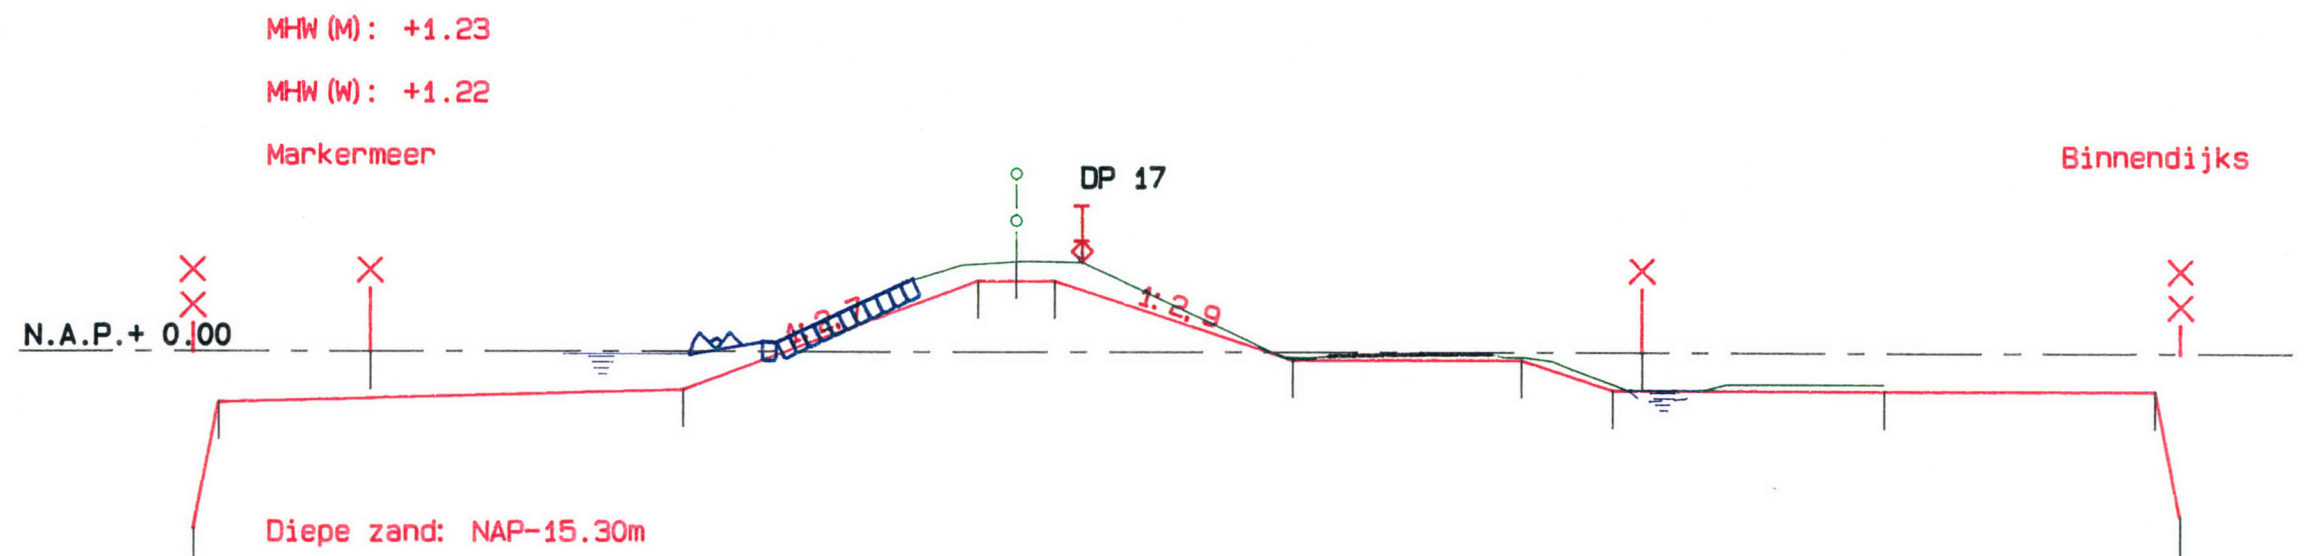


Dijk 25, Leggerprofiel: Dp 16 - Dp 17

Hoogte t.o.v. N.A.P.	-2.00	-0.00	-1.50	2.85	2.85	-0.30	-0.30	0.00	-1.50	-6.50
Afstand t.o.v. nulpunt	-31.50	-25.46	-13.15	-1.50	1.50	10.95	19.94	24.74	34.28	45.00
Afstand tussen punten	0.00	6.04	12.31	11.65	3.00	9.45	8.99	3.63	9.54	1.00
	-7.00	-32.50			-0.00			23.57		45.00
								1.16		10.72

Horizontale schaal 1 : 300  
Vertikale schaal 1 : 300





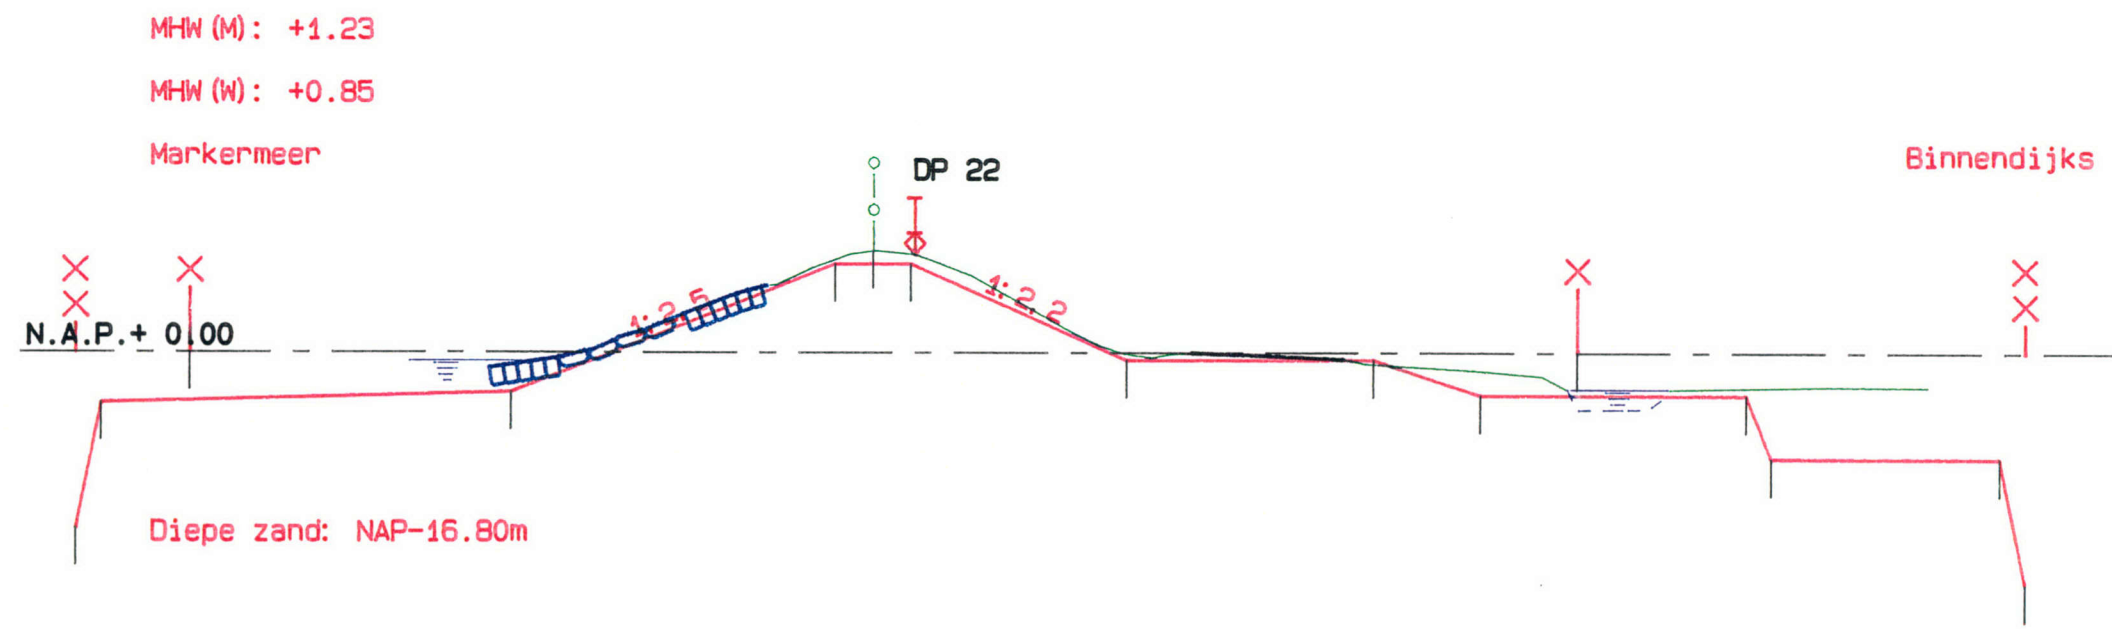

Dijk 25, Leggerprofiel: Dp 21 - Dp 22

Hoogte t.o.v. N.A.P.	-2.00	-0.00	-1.57	3.54	3.54	-0.30	-0.30	-1.70	0.00	-4.20	-9.20
Afstand t.o.v. nulpunt	-7.00	-27.02	-14.28	0.00	1.50	10.00	19.80	24.00	27.82	34.50	44.50
Afstand tussen punten	1.00	3.48	12.74	12.78	3.00	8.50	9.80	4.20	3.82	6.68	1.00
	-31.50	-30.50		-1.50							


Horizontale schaal 1 : 300  
Vertikale schaal 1 : 300





Dijk 25, Leggerprofiel: Dp 22 - Dp 25+50


Hoogte t.o.v. N.A.P.	-1.25	-0.25	0.00	-0.25
Afstand t.o.v. nulpunt	-59.46	-54.46	-26.34	-9.81
Afstand tussen punten	1.00	5.00	28.11	16.53
	0.00			
	-6.25			

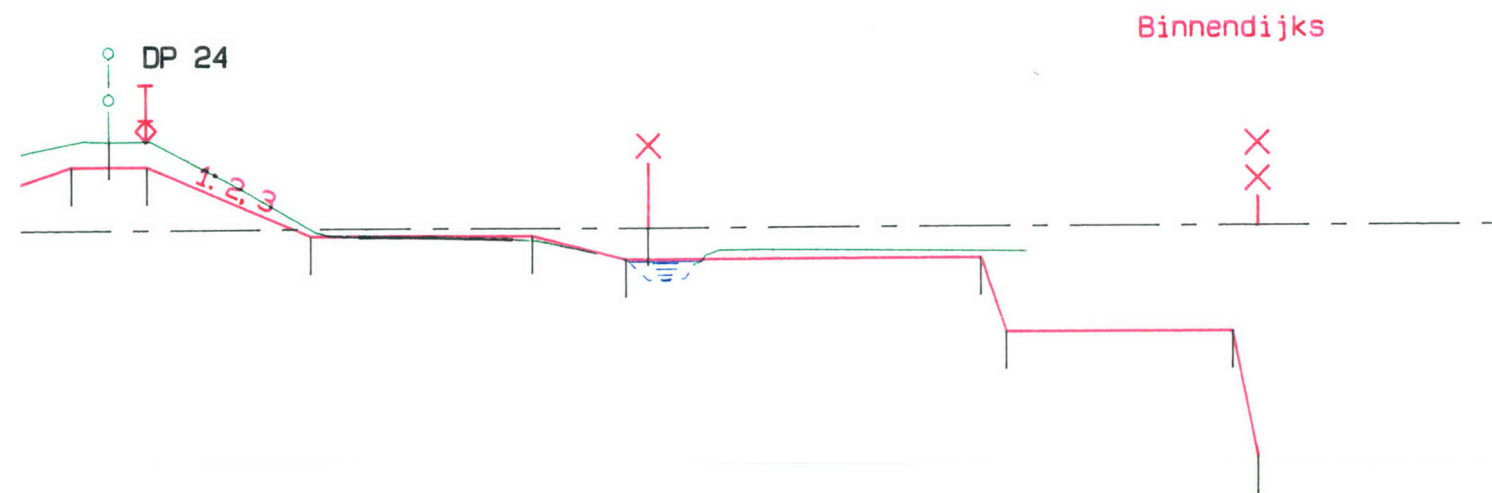

Dijk 25, Leggerprofiel: Dp 22 - Dp 25+50

Hoogte t.o.v. N.A.P.	2.52	2.52	-0.30	-0.30	0.00	-1.25	-4.20	-9.20
Afstand t.o.v. nulpunt	-1.50	1.50	8.00	16.75	21.38	20.50	34.50	45.50
Afstand tussen punten	8.31	3.00	6.50	8.75	0.88	3.75	13.12	1.00


Horizontale schaal 1 : 300  
Vertikale schaal 1 : 300

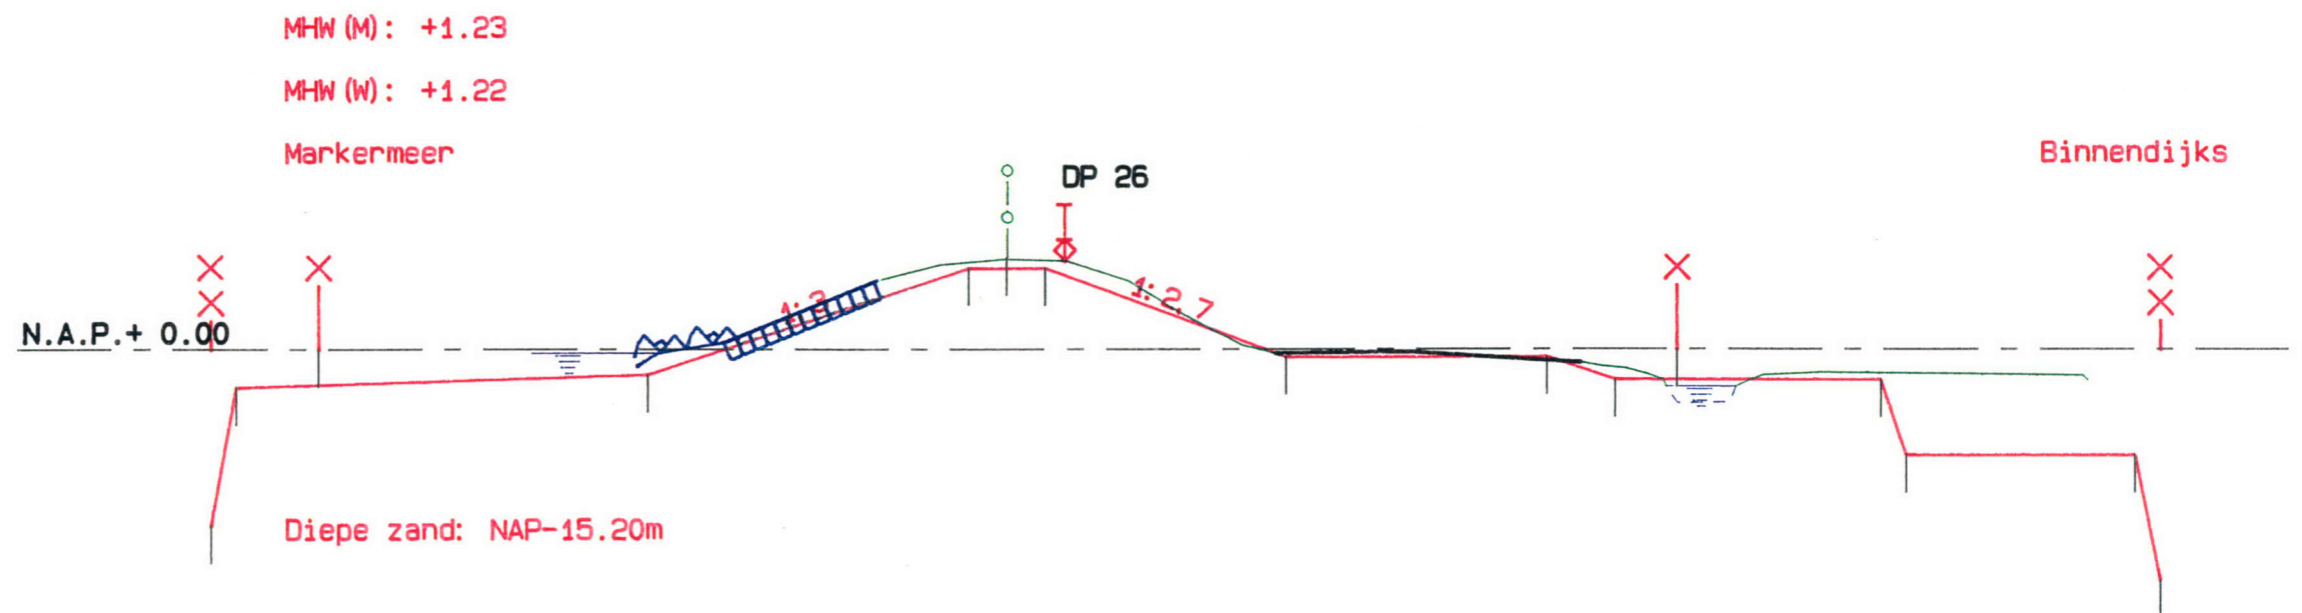

Dijk 25, Leggerprofiel: Dp 25+50 - Dp 27

Hoogte t.o.v. N.A.P.	-1.50	-0.00	-1.00	3.24	3.24	-0.30	-0.30	-1.20	0.00	-4.20	-9.20
Afstand t.o.v. nulpunt	-30.50	-27.24	-14.22	-1.50	1.50	11.00	21.30	24.00	26.44	35.50	45.50
Afstand tussen punten	1.00	3.26	13.02	12.72	3.00	9.50	10.30	2.70	2.44	1.00	1.00
	-7.00	-31.50		0.00						8.00	9.00

Horizontale schaal 1 : 300  
 Vertikale schaal 1 : 300

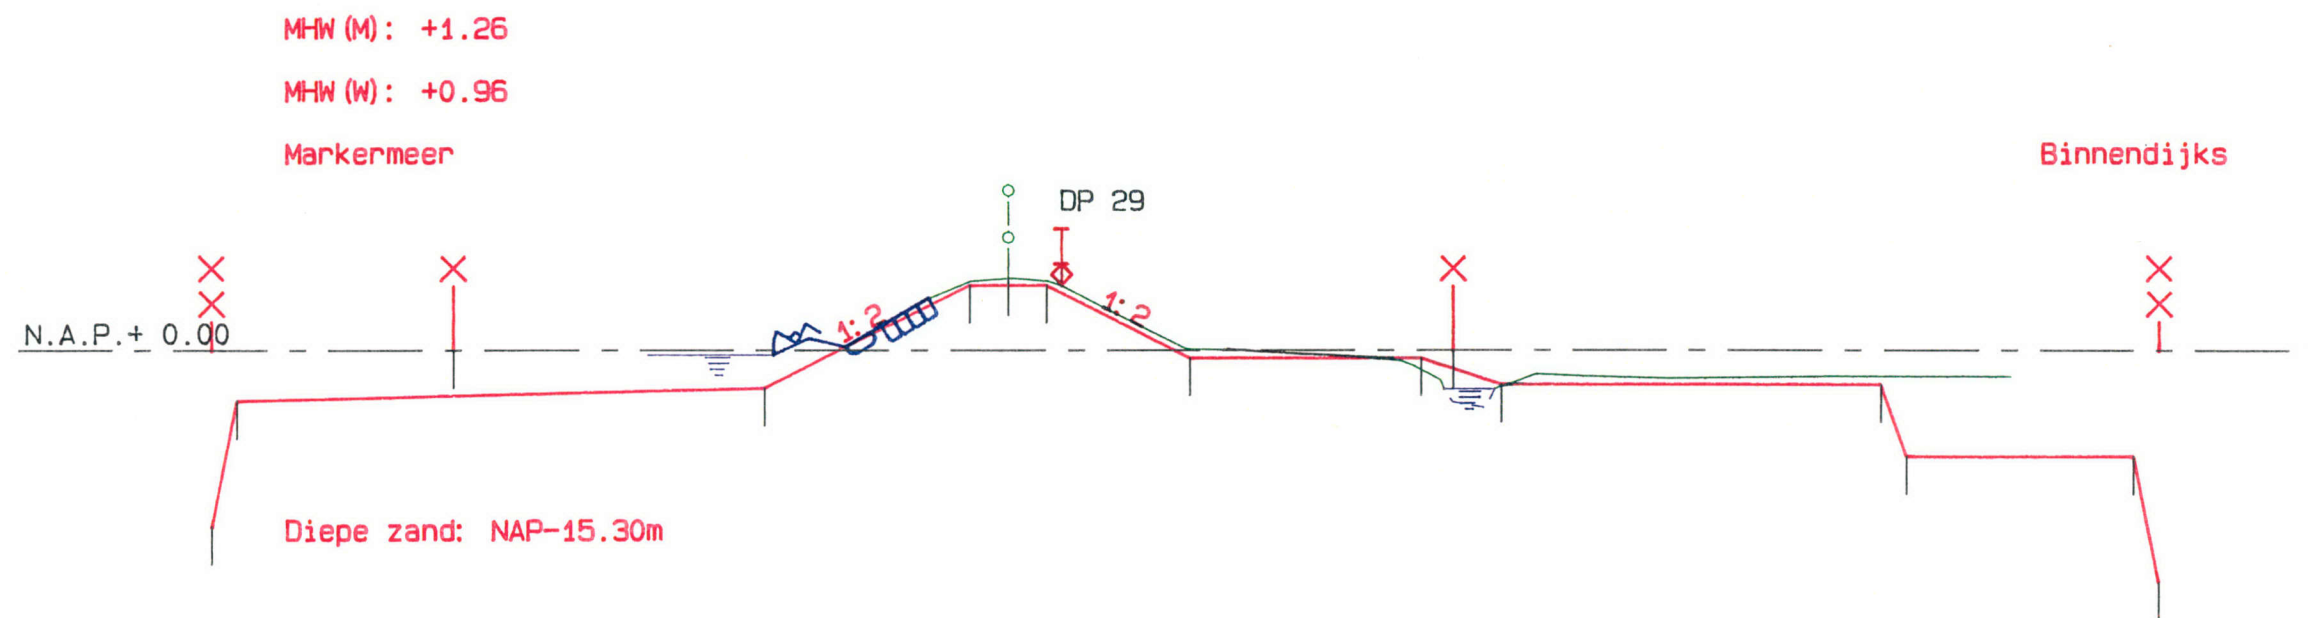


Dijk 25. Leggerprofiel: Dp 27 - Dp 30

Hoogte t.o.v. N.A.P.	-2.00	0.00	-1.50	2.60	2.60	-0.30	0.00	-1.35	-4.20	-9.20						
Afstand t.o.v. nulpunt	-7.00	-31.50	-31.50	-21.91	-9.60	-1.50	-0.00	1.50	7.20	16.35	17.60	19.50	34.50	35.50	44.50	45.50
Afstand tussen punten	1.00	0.00	8.59	12.31	8.10	3.00	5.70	1.90	1.25	9.15	15.00	1.00	9.00			

Horizontale schaal 1 : 300  
Vertikale schaal 1 : 300




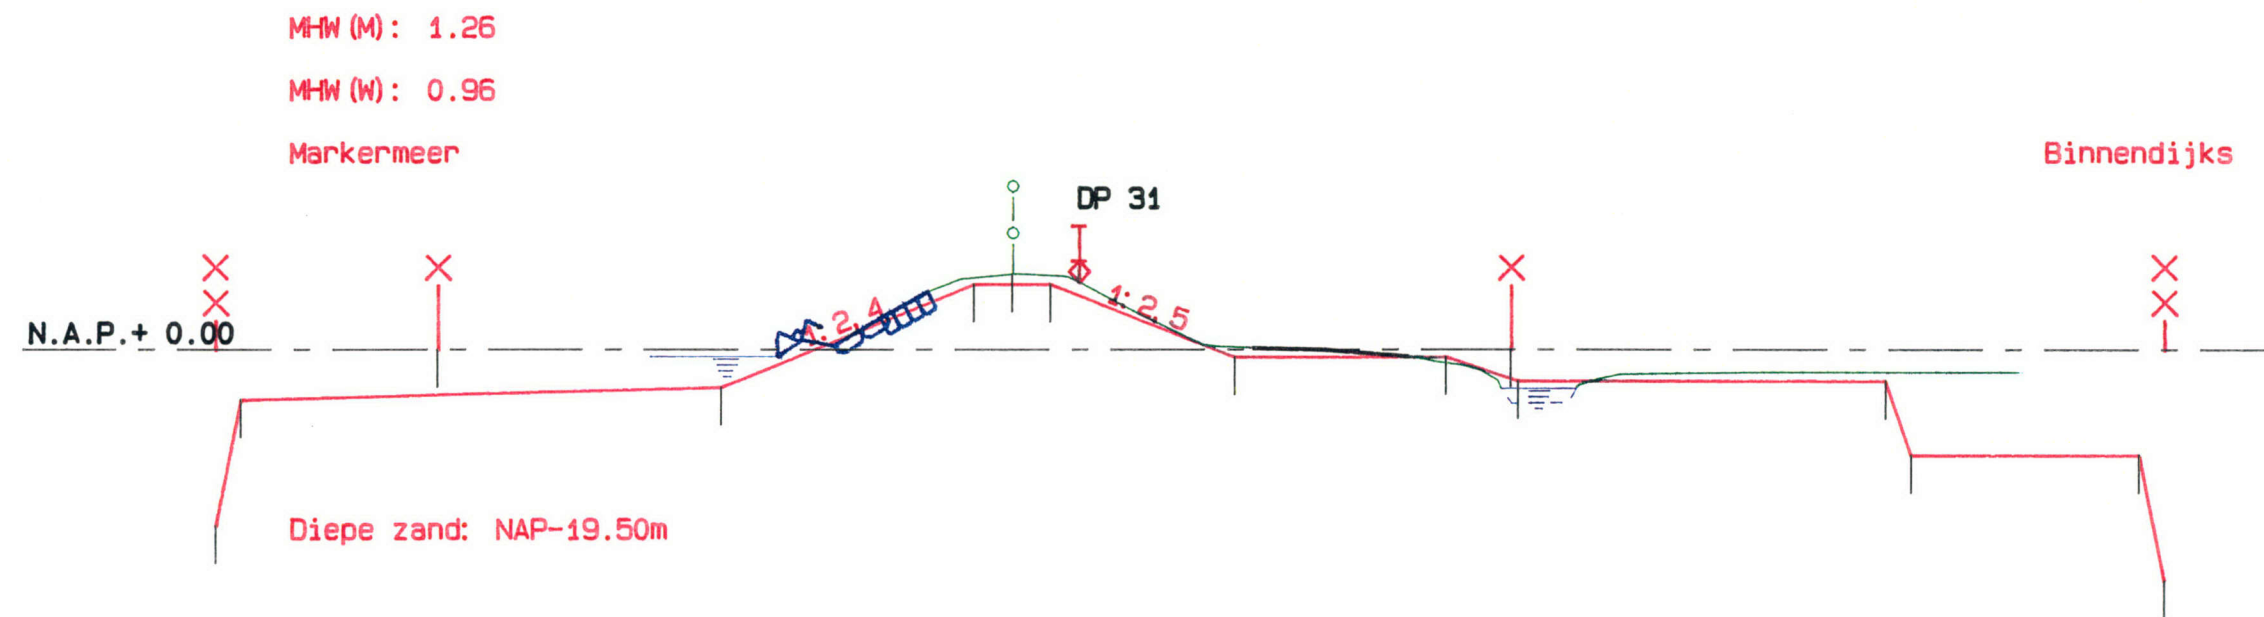

Dijk 25, Leggerprofiel: 30 - 31+50

Hoogte t.o.v. N.A.P.	-2.00	-0.00	-1.50	2.60	2.60	-0.30	-0.30	0.00	-4.20	-9.20
Afstand t.o.v. nulpunt	-30.50	-22.72	-11.50	0.00	1.50	8.77	17.15	29.99	34.50	44.50
Afstand tussen punten	1.00	7.78	11.22	10.00	3.00	7.27	8.38	9.99	14.50	9.00


Horizontale schaal 1 : 300  
Vertikale schaal 1 : 300

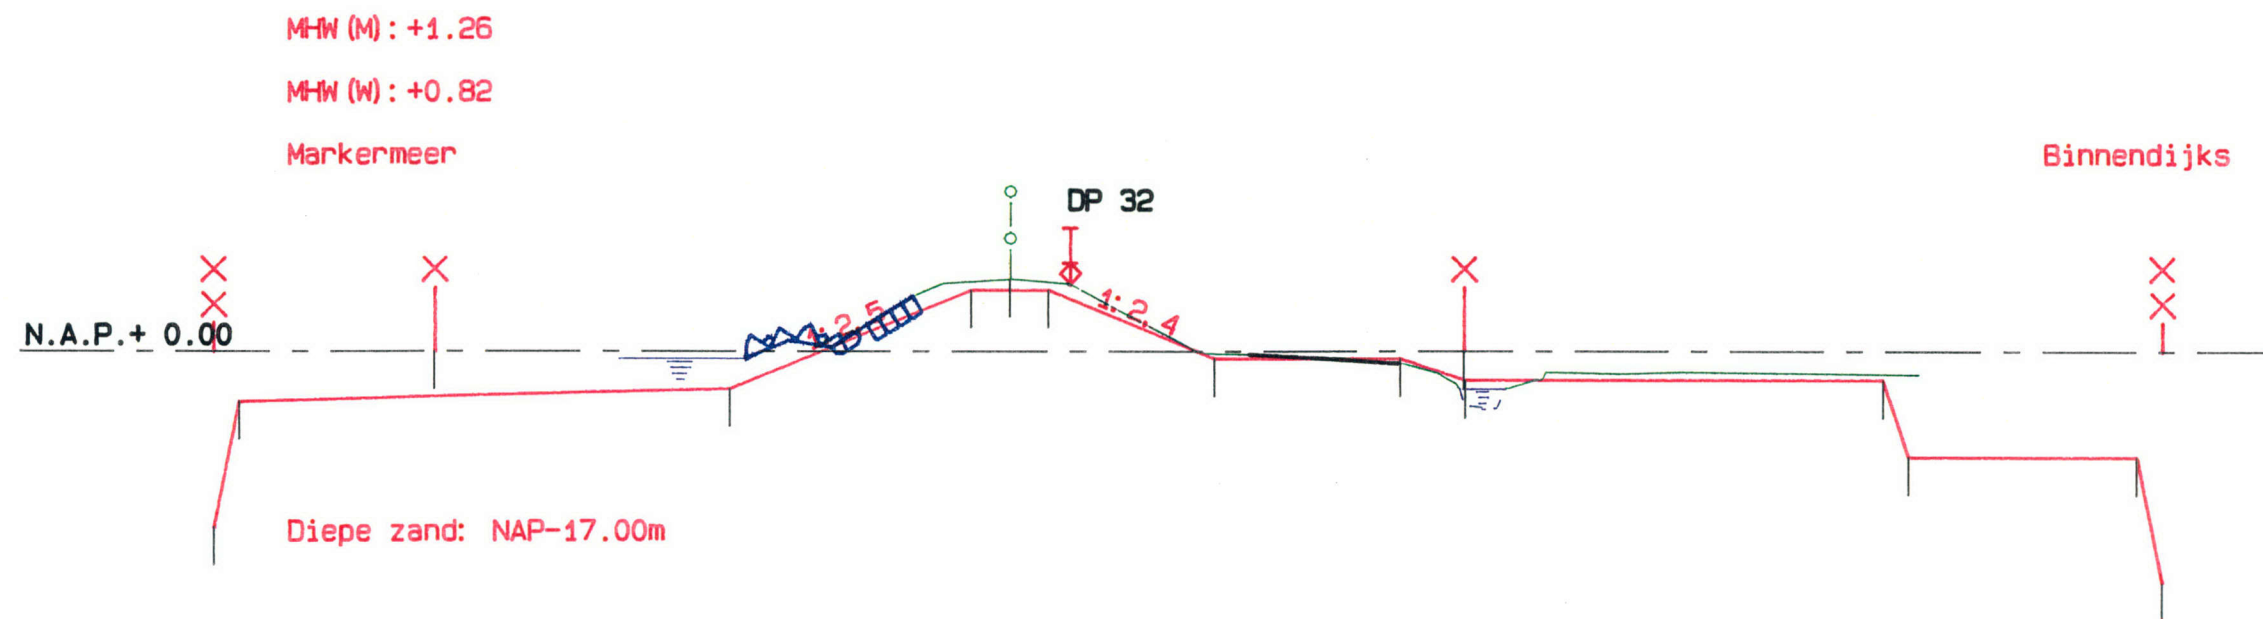

Dijk 25, Leggerprofiel: 31+50 - 33

Hoogte t.o.v. N.A.P.	-2.00	-0.00	-1.49	2.43	2.43	-0.30	-0.30	-0.05	-4.20	-9.20
Afstand t.o.v. nulpunt	-30.50	-22.73	-11.09	-1.50	1.50	8.07	15.45	18.99	34.50	44.50
Afstand tussen punten	1.00	7.77	11.64	9.59	3.00	6.57	7.38	2.05	15.00	1.00

Horizontale schaal 1 : 300  
Vertikale schaal 1 : 300

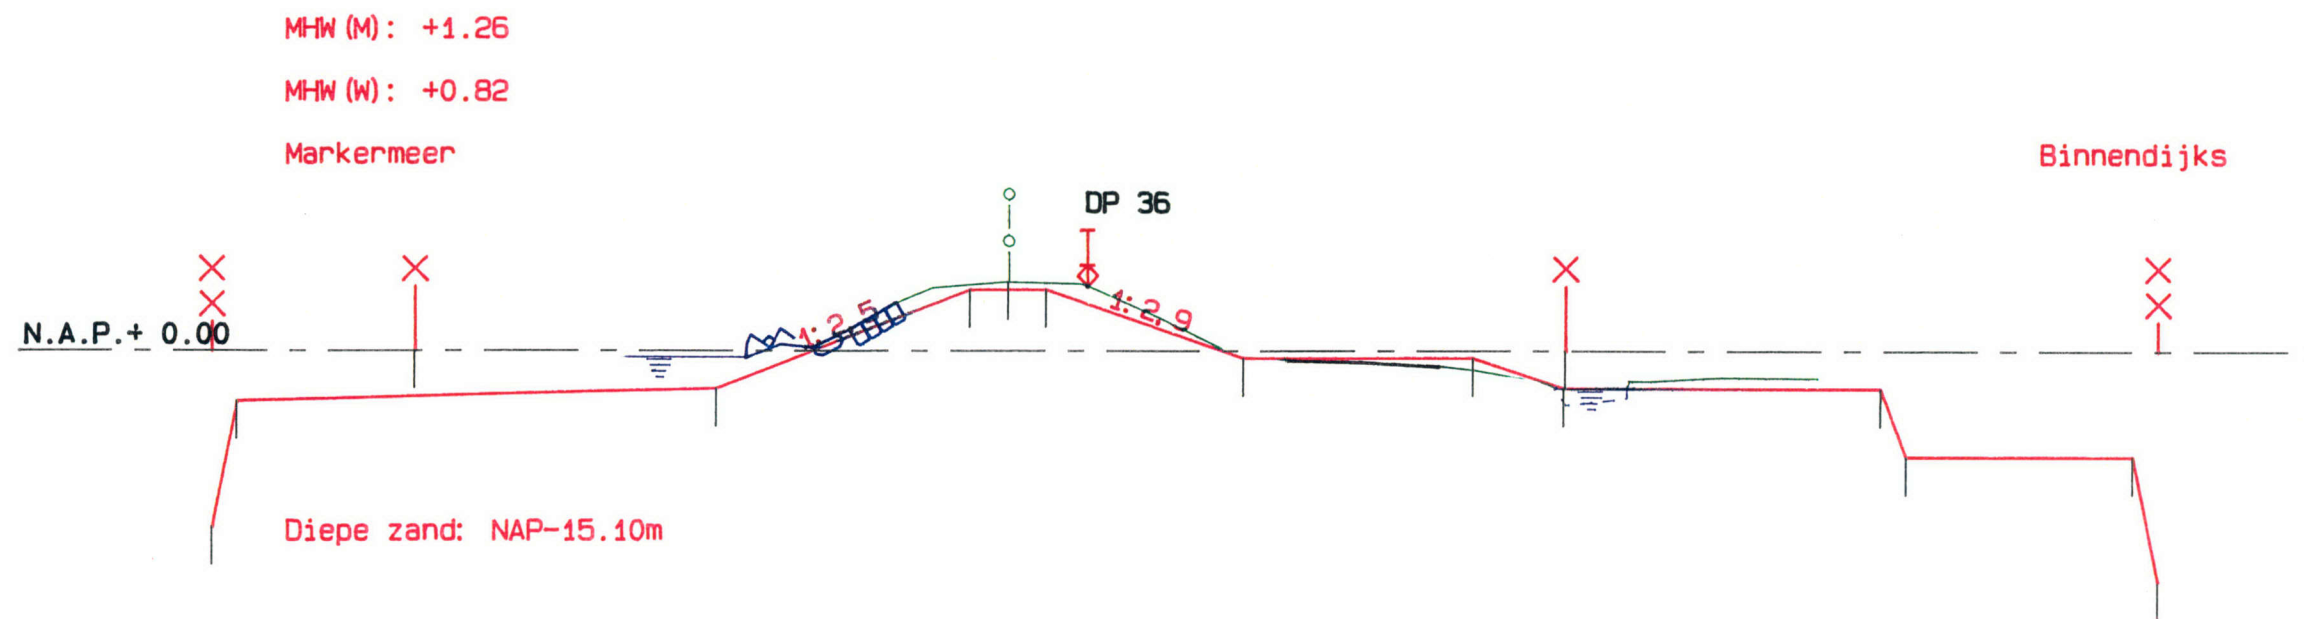


Dijk 25, Leggerprofiel: Dp 33 - Dp 39

Hoogte t.o.v. N.A.P.	-2.00	0.00	-1.50	2.43	2.43	-0.30	-0.30	-0.000	-4.20	-9.20
Afstand t.o.v. nulpunt	-30.50	-23.45	-11.50	-1.50	1.50	9.34	18.40	22.05	35.50	45.50
Afstand tussen punten	1.00	7.05	11.95	10.00	3.00	7.84	9.06	9.85	1.00	9.00
	-7.00	-31.50			0.00				34.50	44.50
									12.45	

Horizontale schaal 1 : 300  
Vertikale schaal 1 : 300



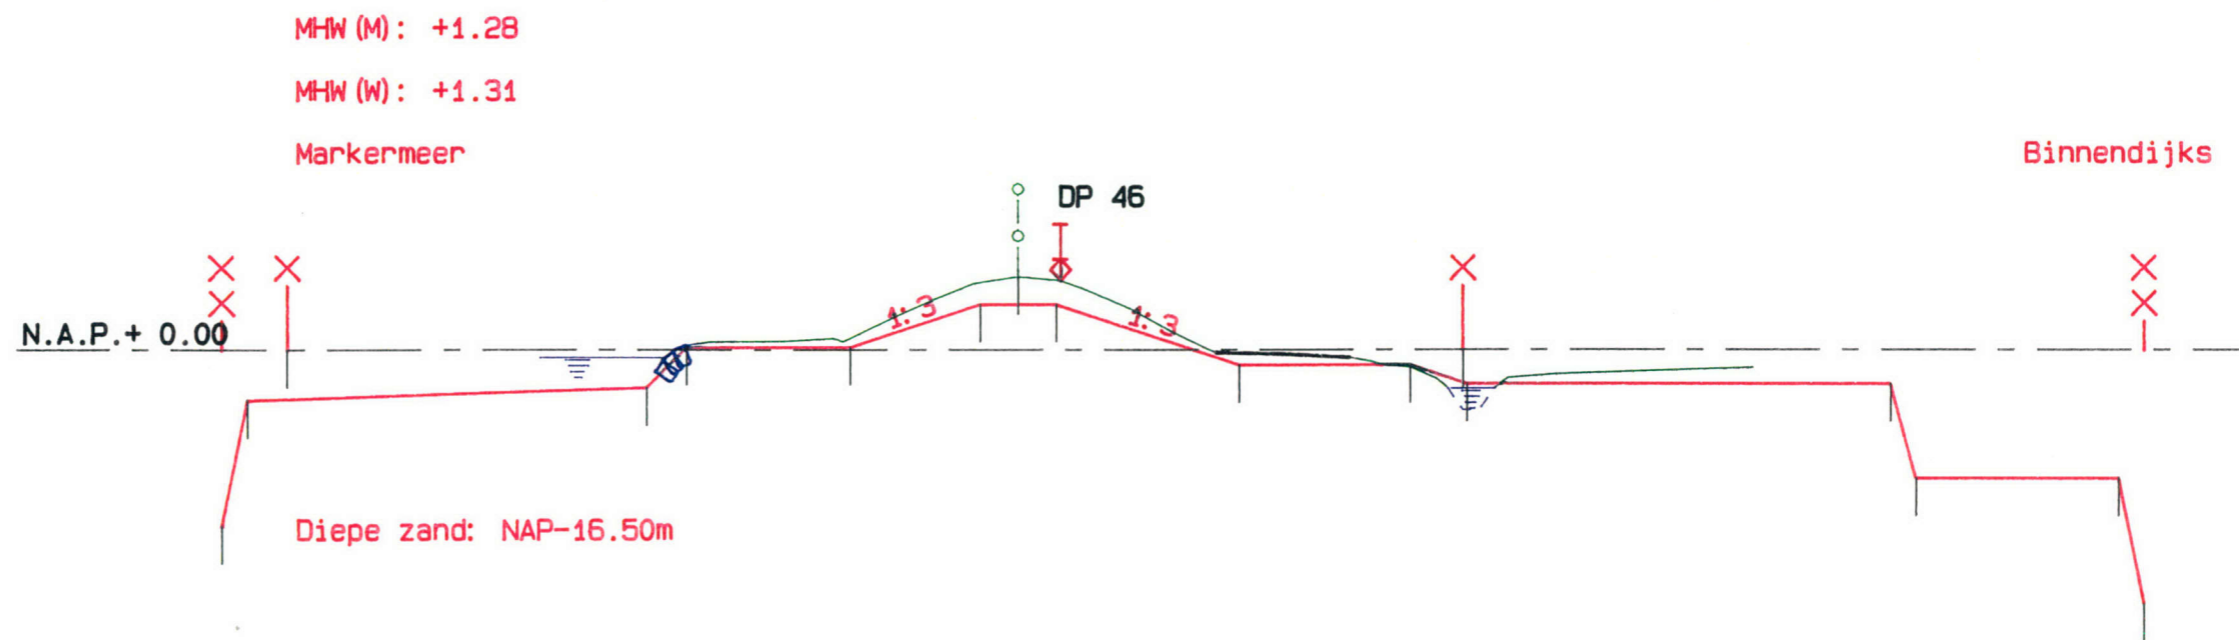

Dijk 25, Leggerprofiel: Dp 39 - Dp 52+70

Hoogte t.o.v. N.A.P.	0.00	-2.00	-7.00	-1.50	0.10	1.81	1.81	-0.60	-0.60	-0.05	-1.35	-5.10	-10.10
Afstand t.o.v. nulpunt	-28.93	-30.50	-31.50	-14.68	-6.63	0.00	1.50	8.73	15.50	17.25	34.50	35.50	43.50
Afstand tussen punten	1.57	1.00	0.00	14.25	6.47	5.13	3.00	7.23	6.77	2.15	16.05	1.00	8.00

Horizontale schaal 1 : 300  
Vertikale schaal 1 : 300






LEGGER VAN DE PRIMAIRE WATERKERING


WATERLANDSE ZEEDIJK ( D27 )



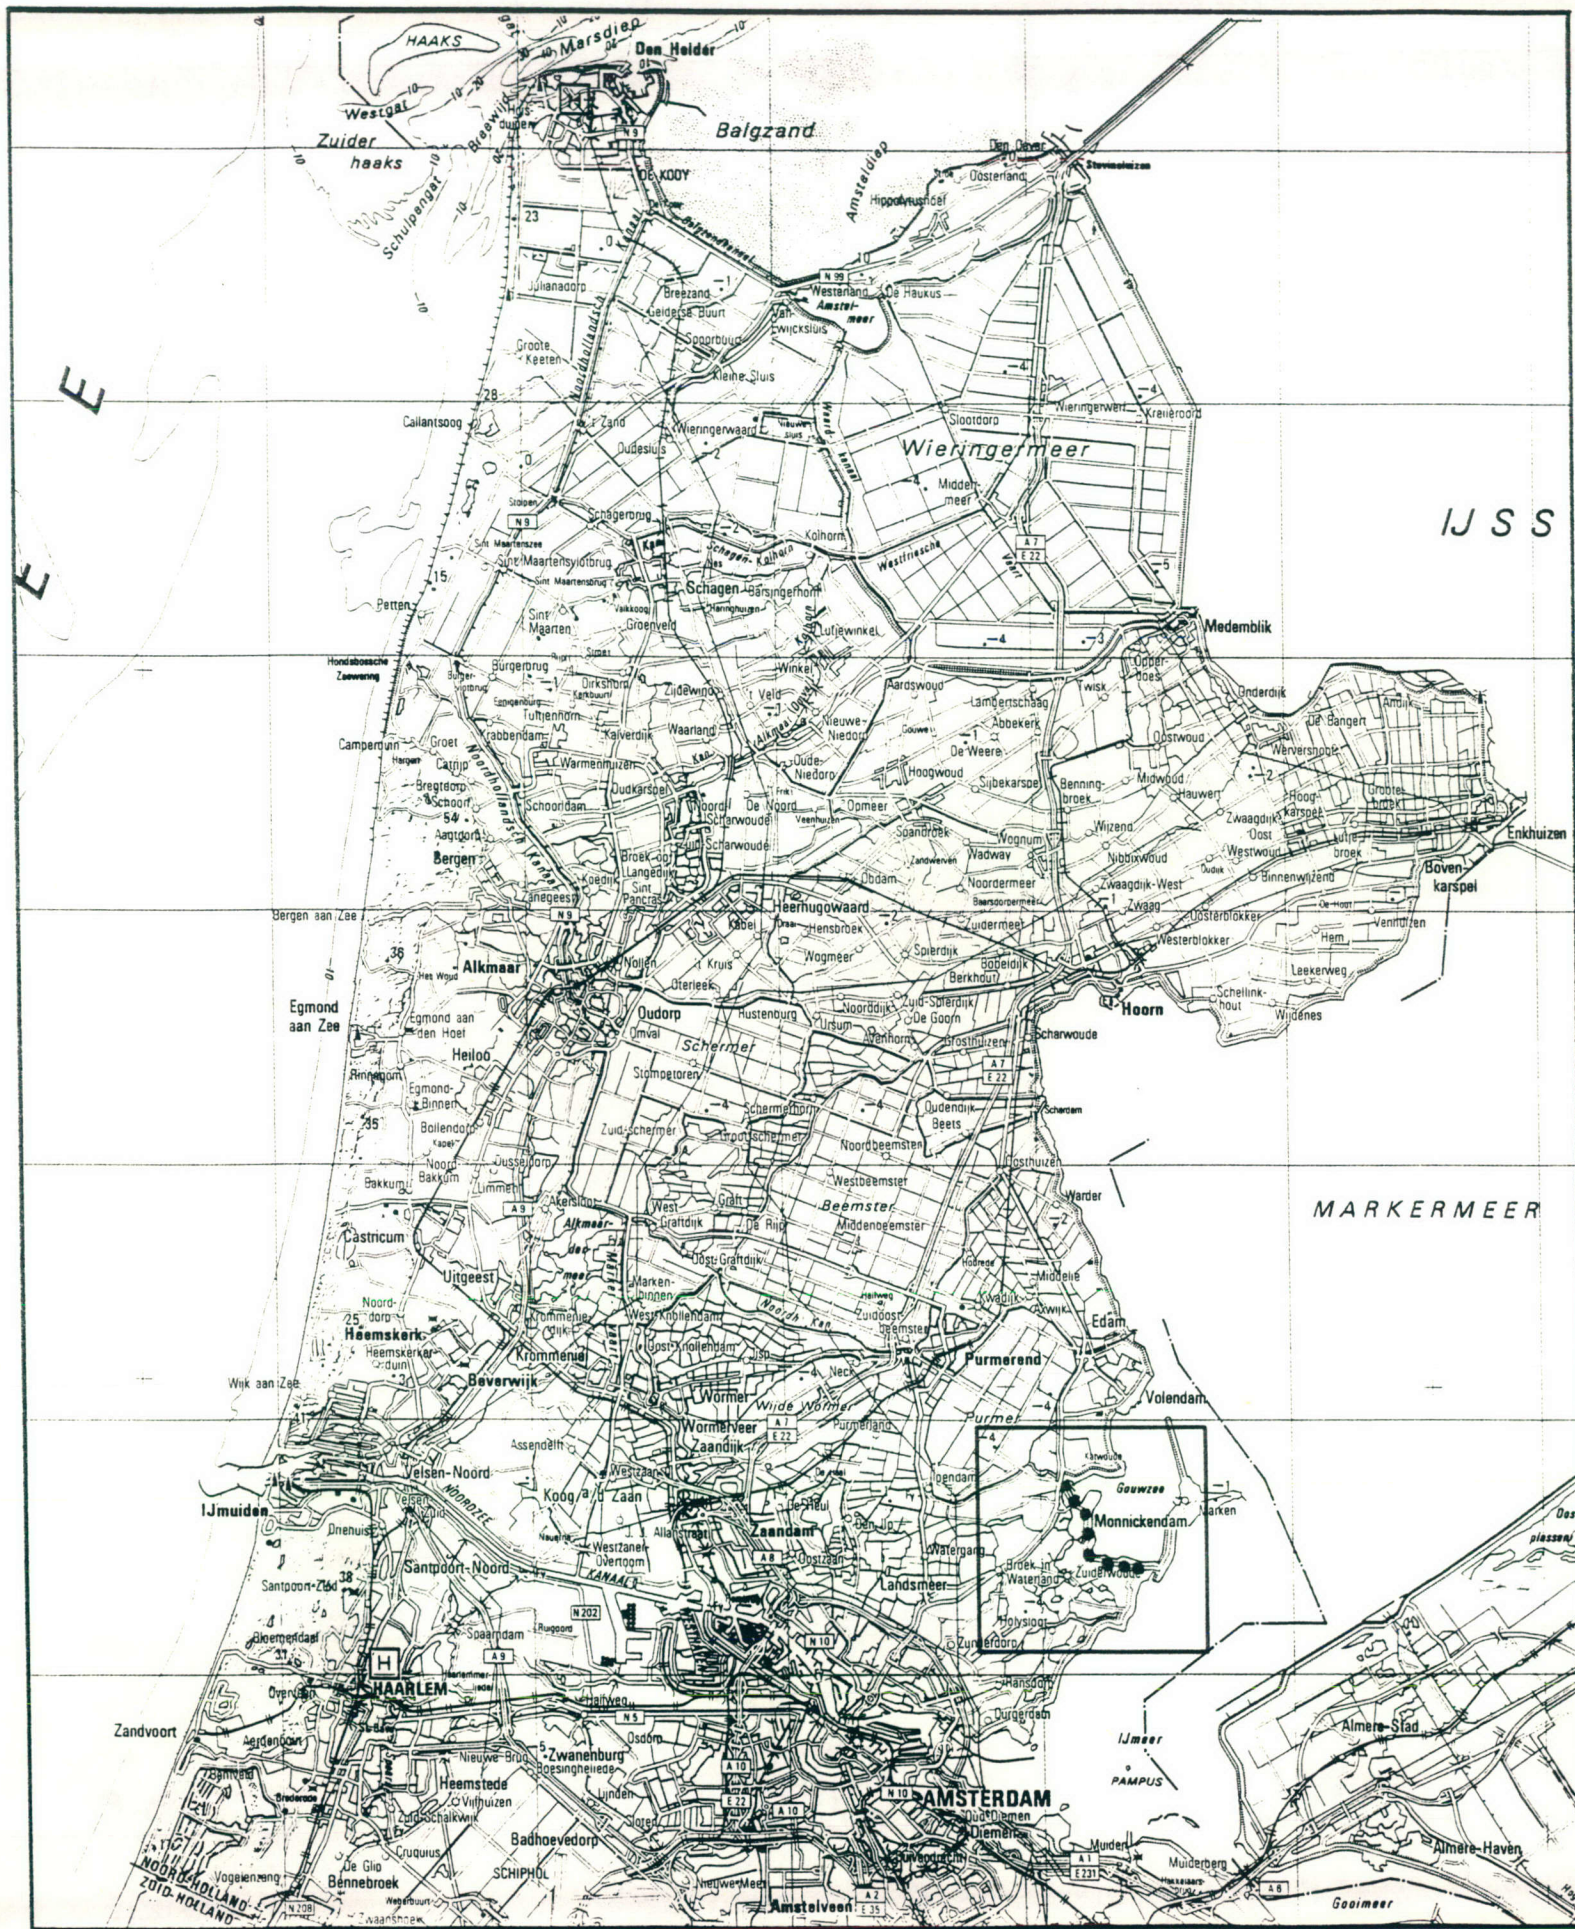

GLOBAL OVERZICHT  
LIGGING D27



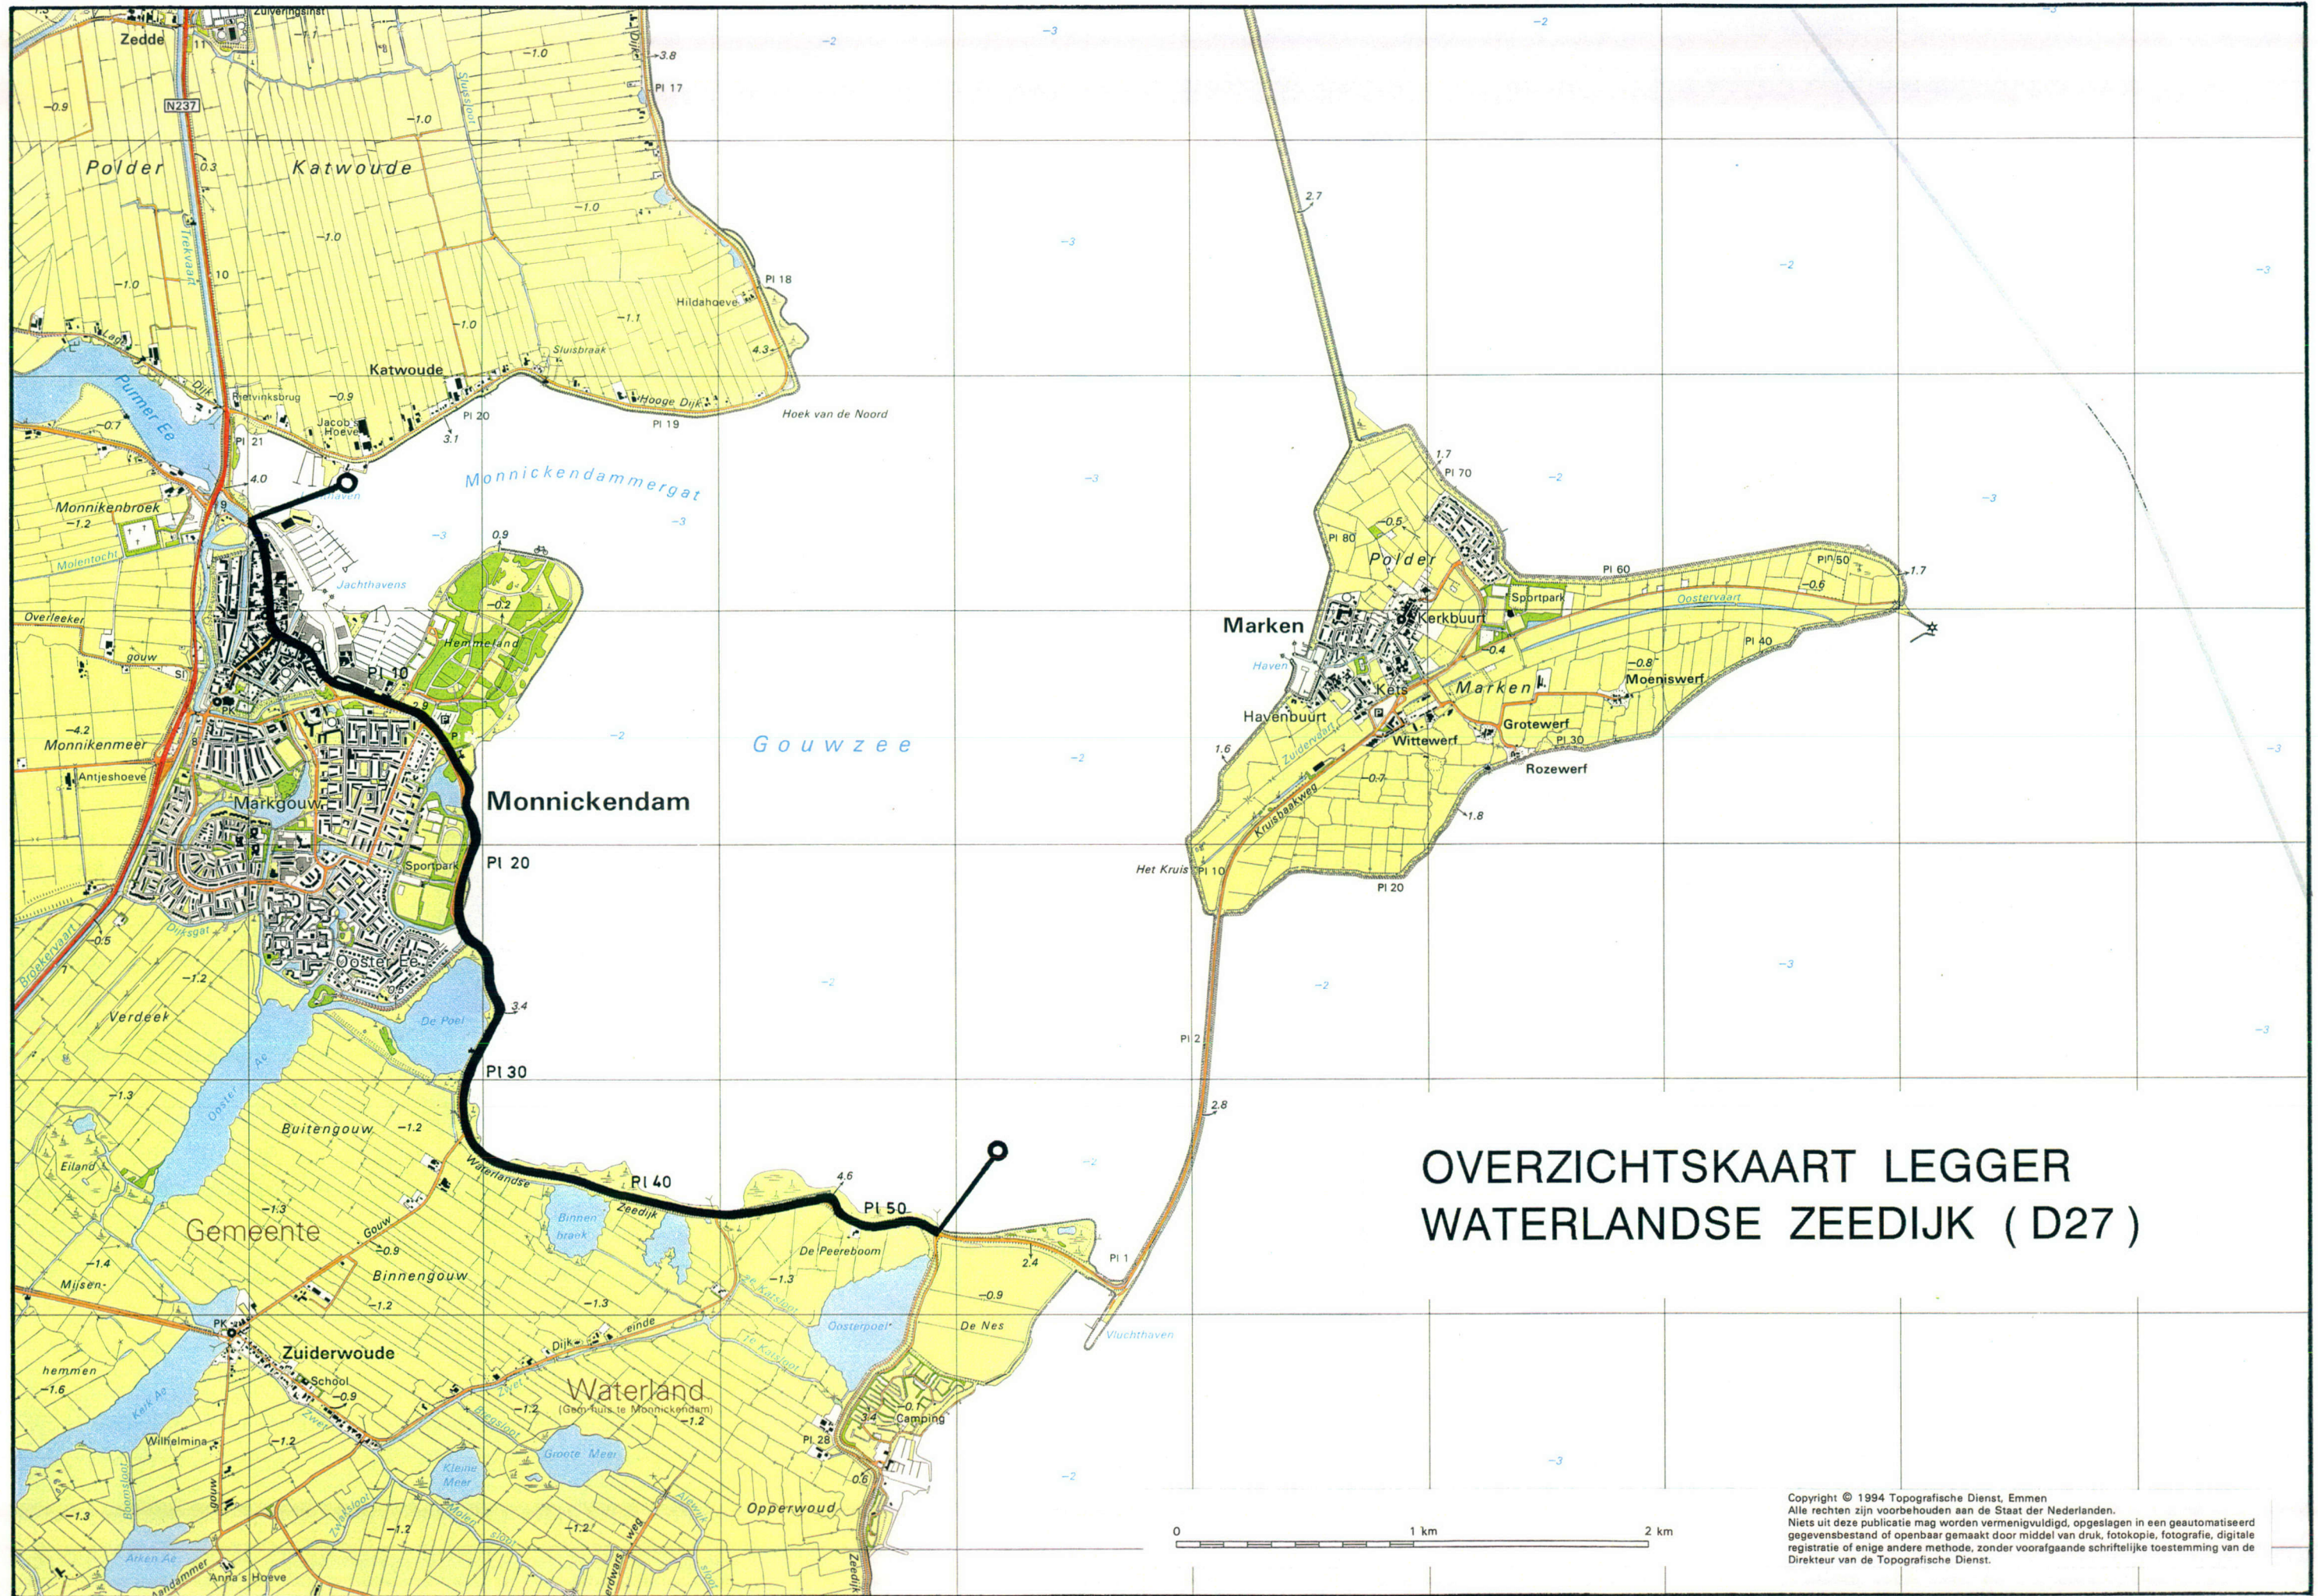




X: 130500.00  
Y: 499020.00

Overzicht bladligging Waterlandse Zeedijk, blad 1

X: 134400.00  
Y: 499020.00

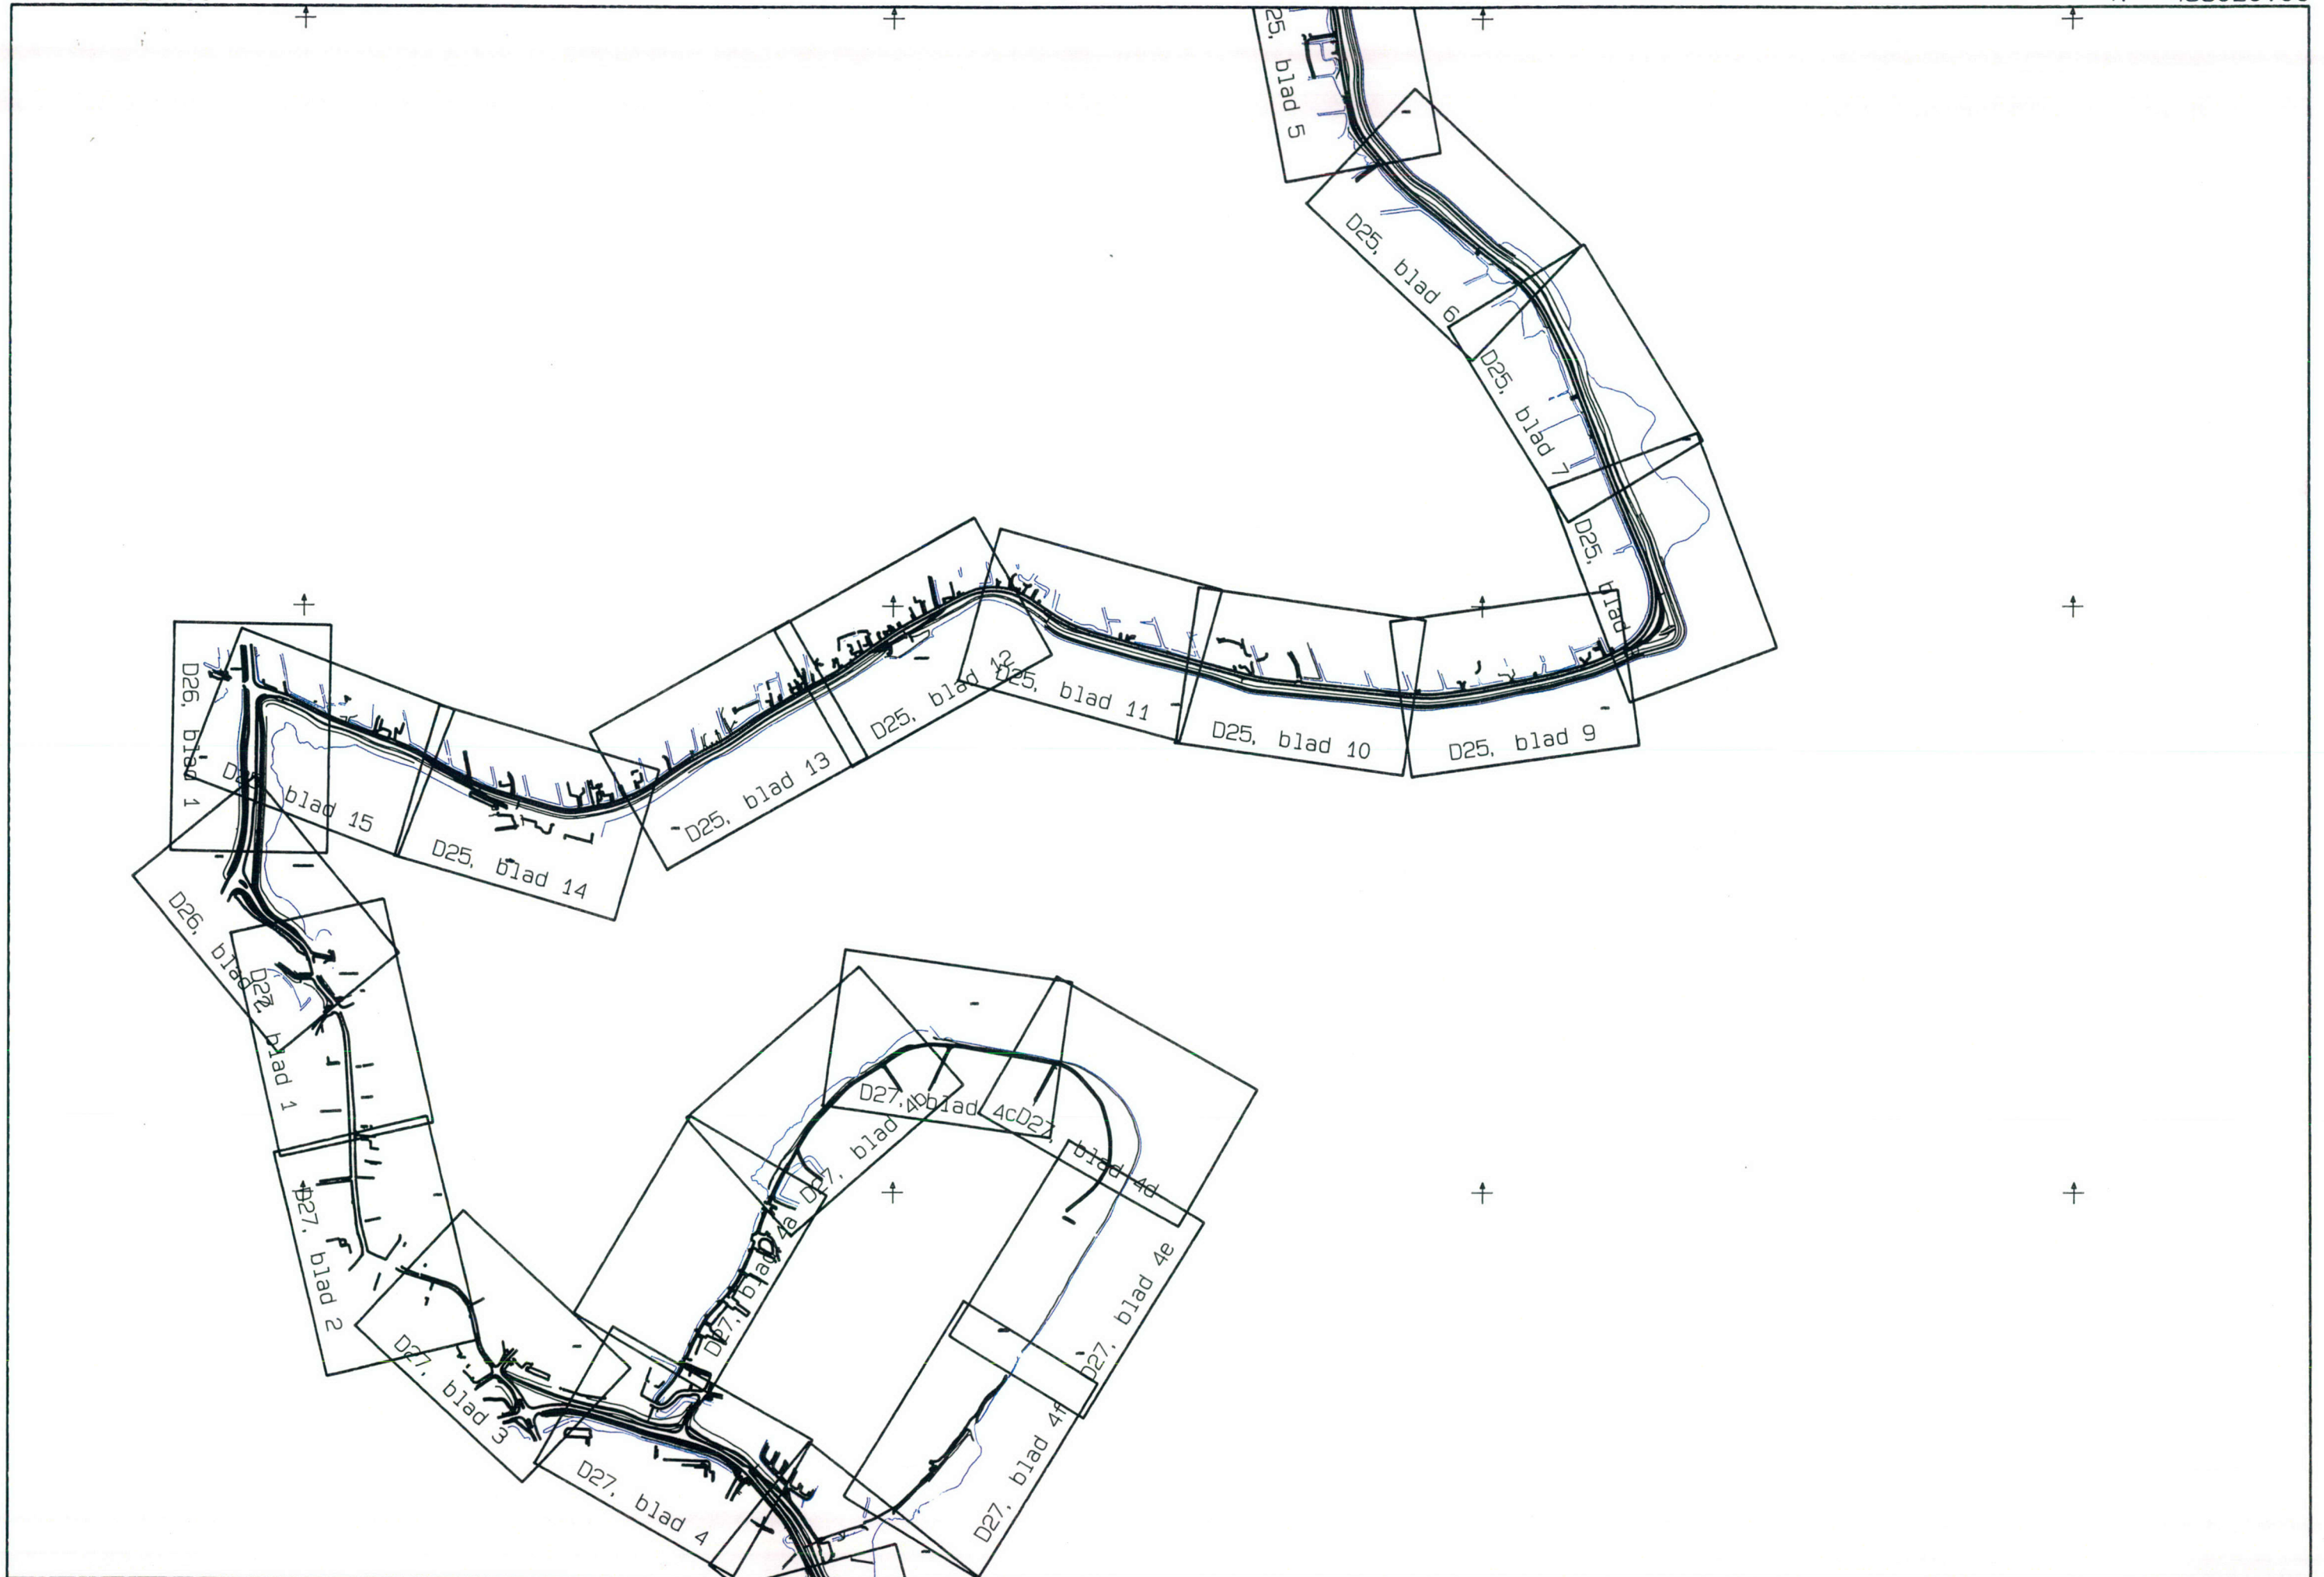

X: 130500.00  
Y: 496340.00

1: 10000


X: 134400.00  
Y: 496340.00



X: 130500.00  
Y: 496640.00

Overzicht bladligging Waterlandse Zeedijk, blad 2

X: 134400.00  
Y: 496640.00

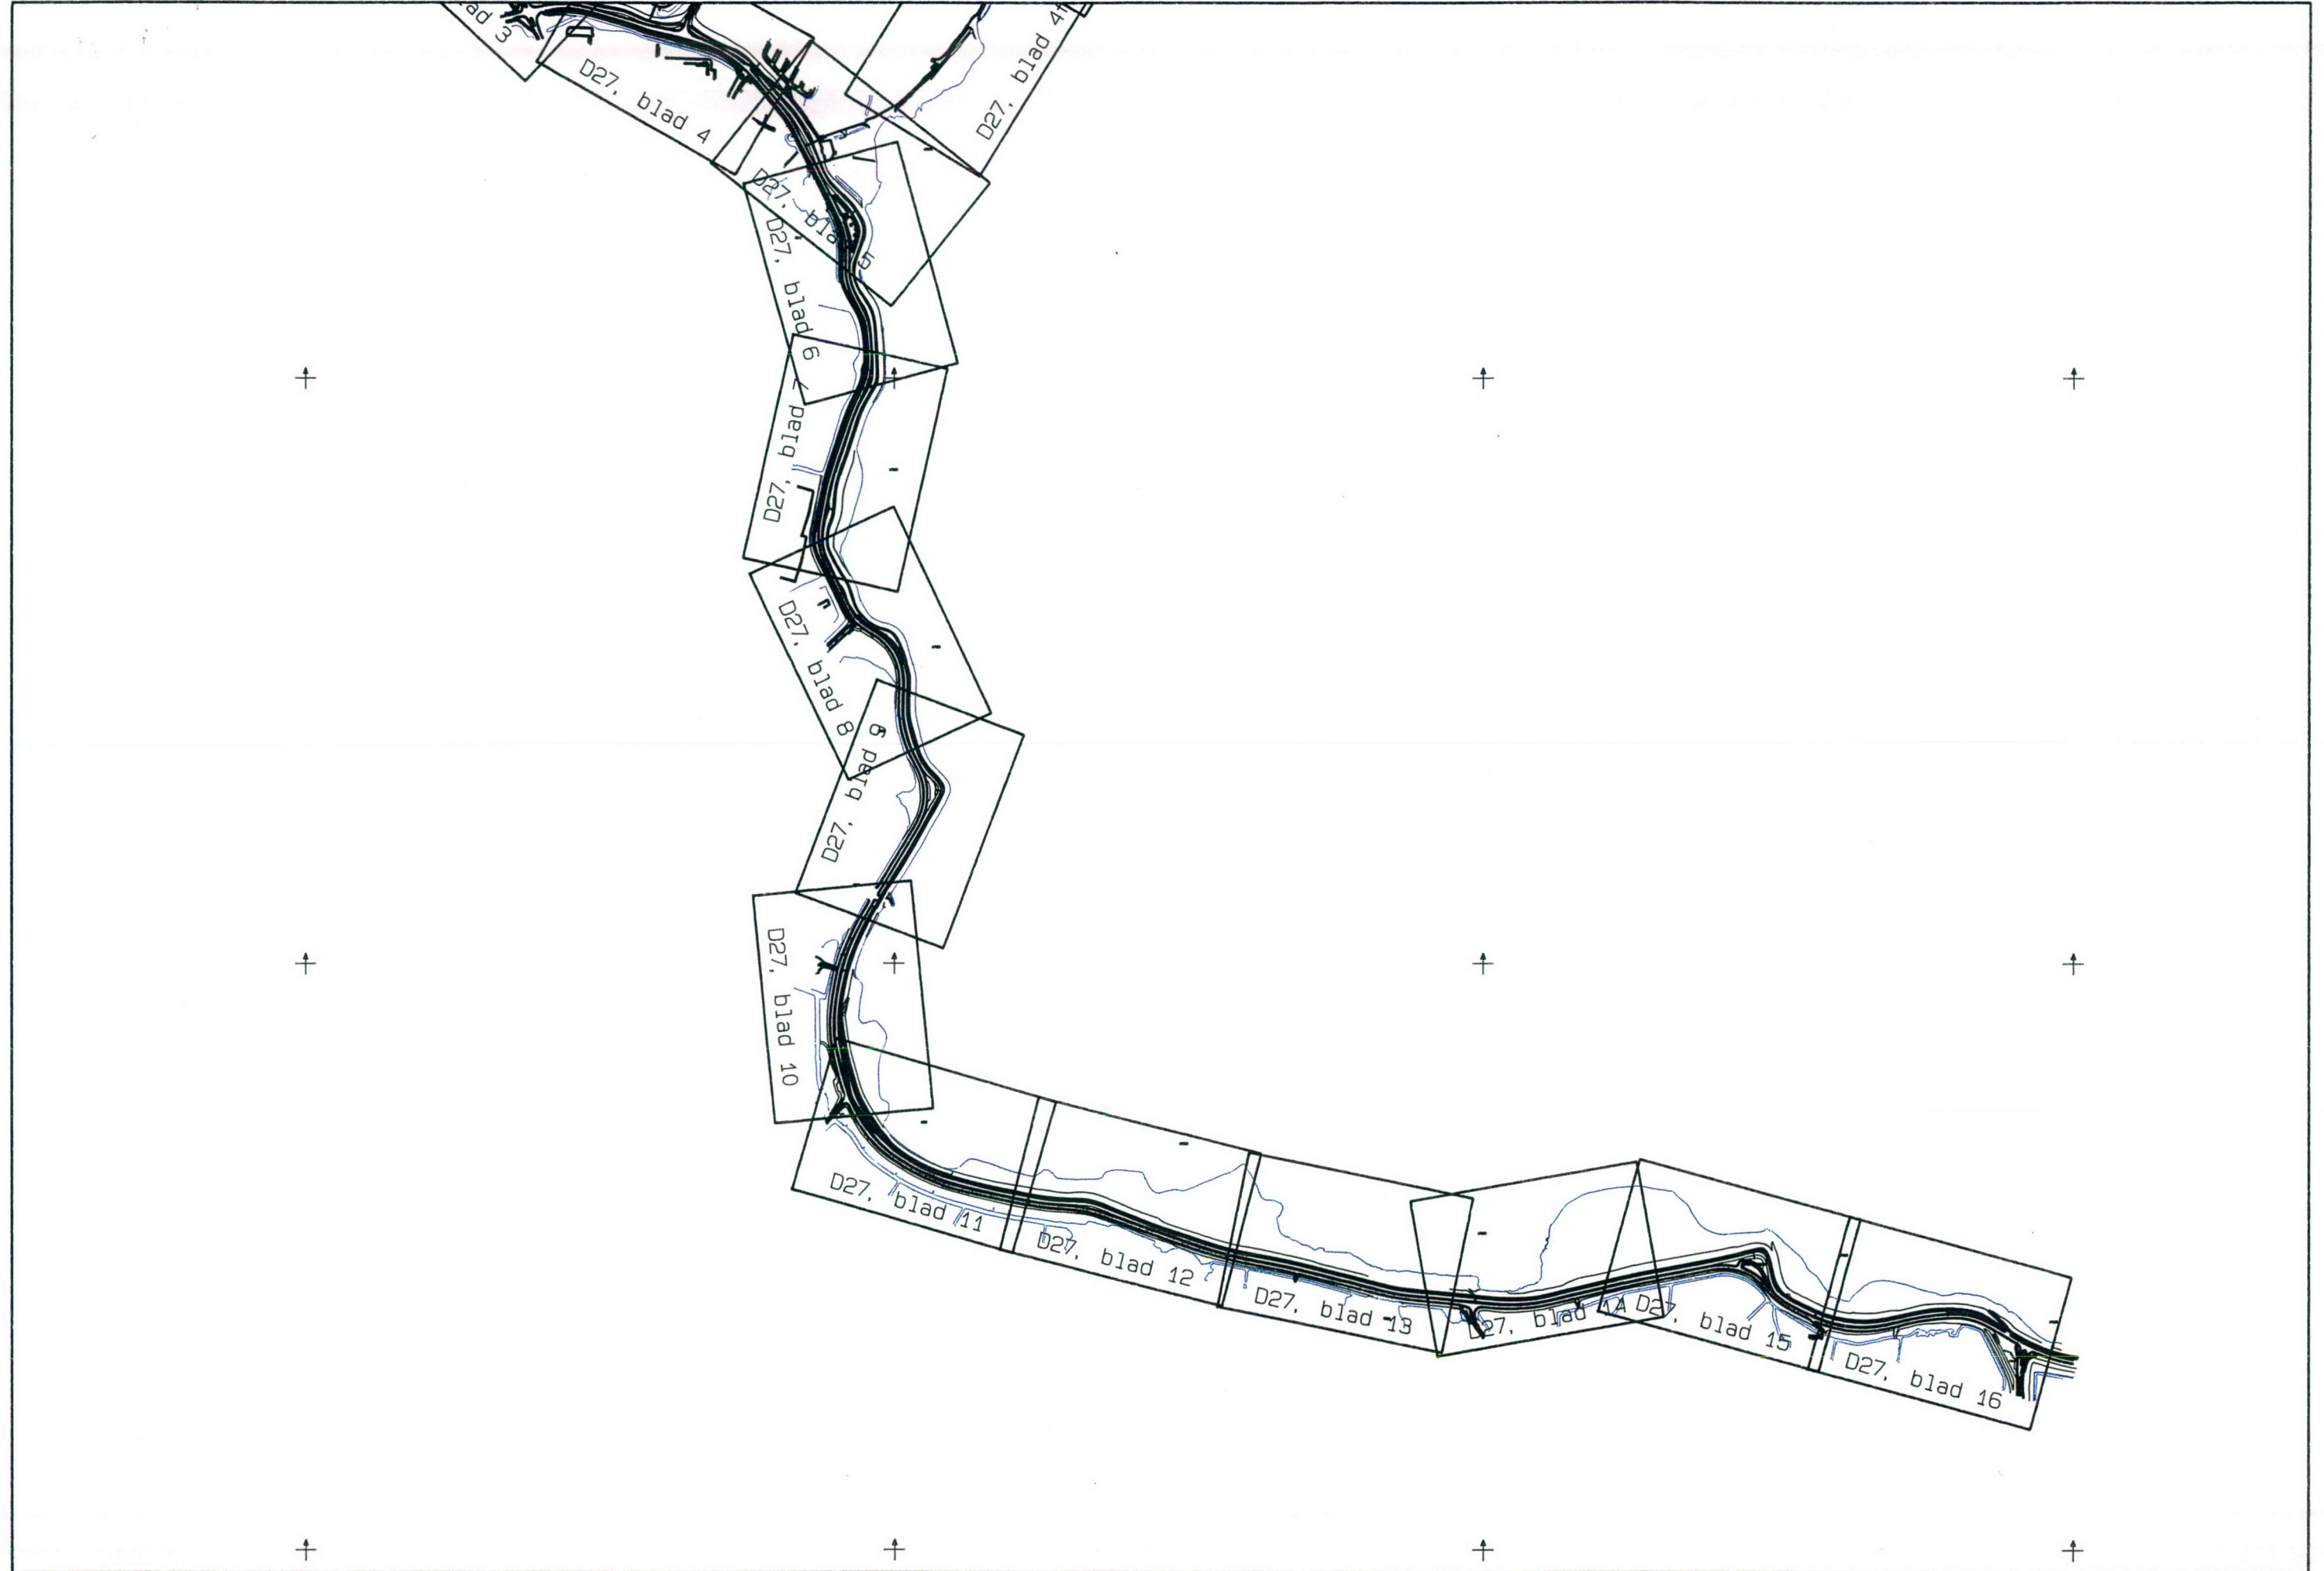

X: 130500.00  
Y: 493960.00

1: 10000

X: 134400.00  
Y: 493960.00








X: 131211.60  
Y: 497128.56

Legger Waterlandse Zeedijk, blad 2

X: 131302.64  
Y: 496749.34

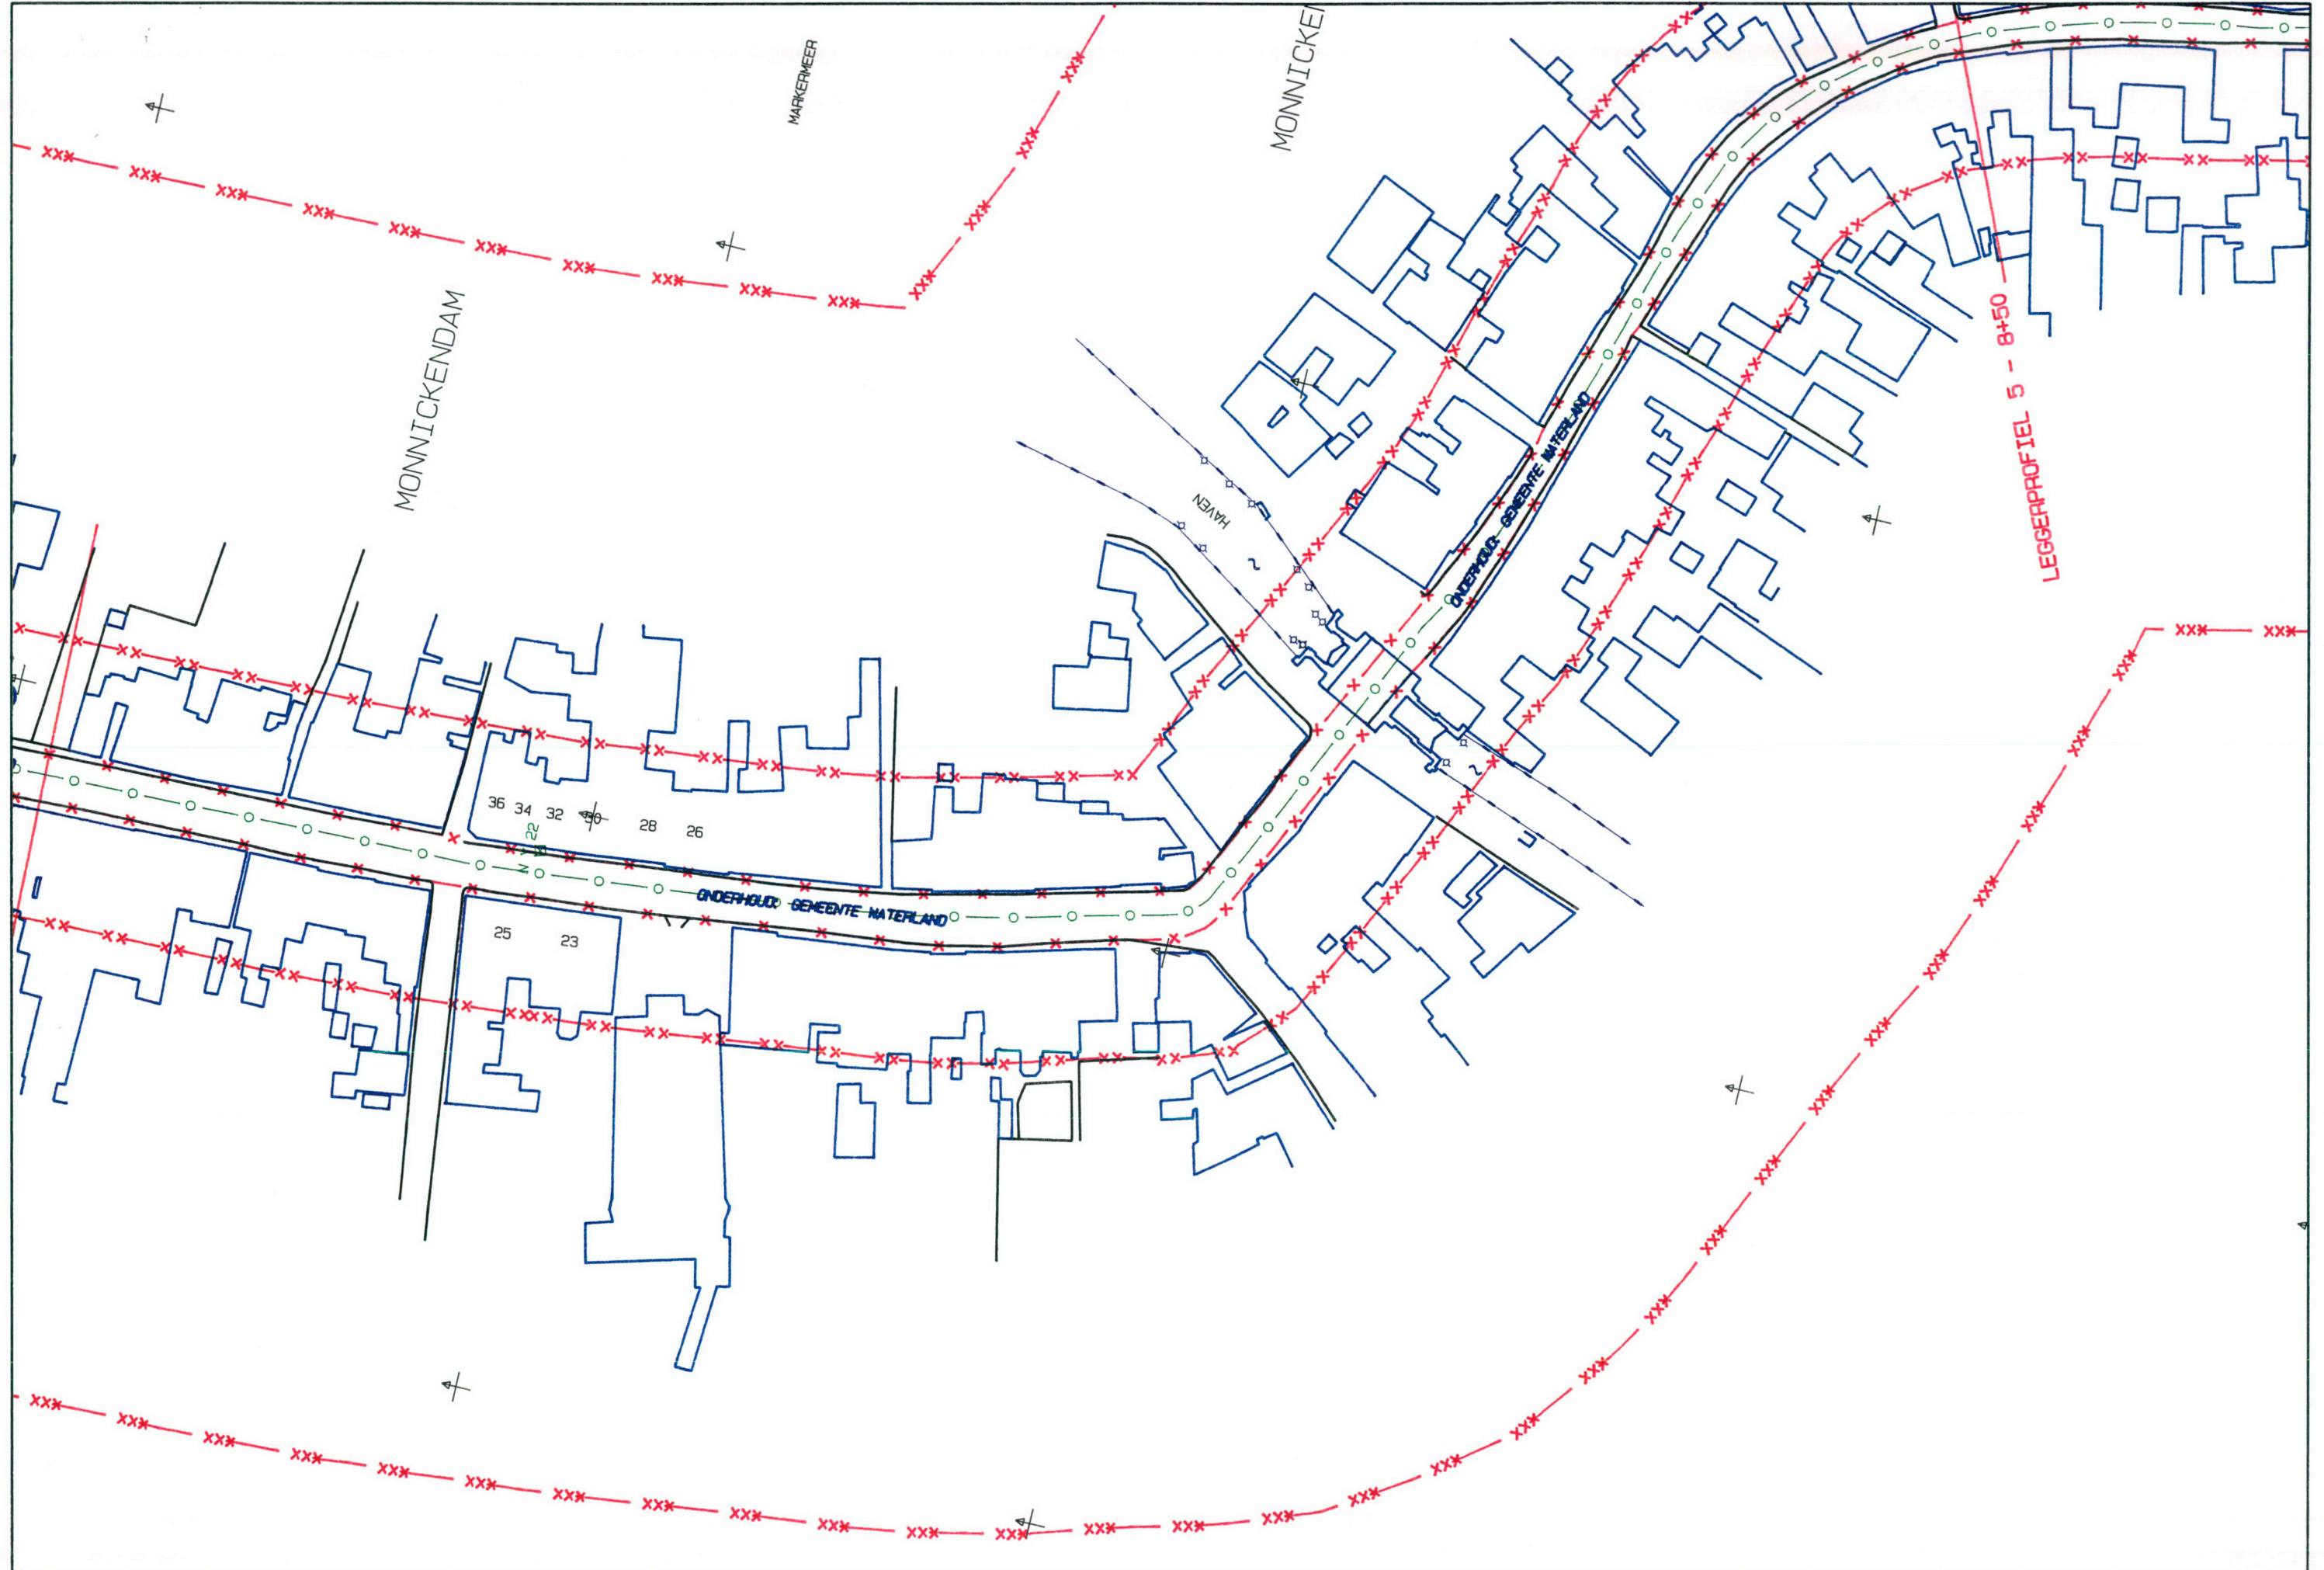

X: 130951.00  
Y: 497066.00

1: 1000


X: 131042.04  
Y: 496686.78



X: 131273.46  
Y: 496968.36

Legger Waterlandse Zeedijk, blad 3

X: 131557.76  
Y: 496701.39

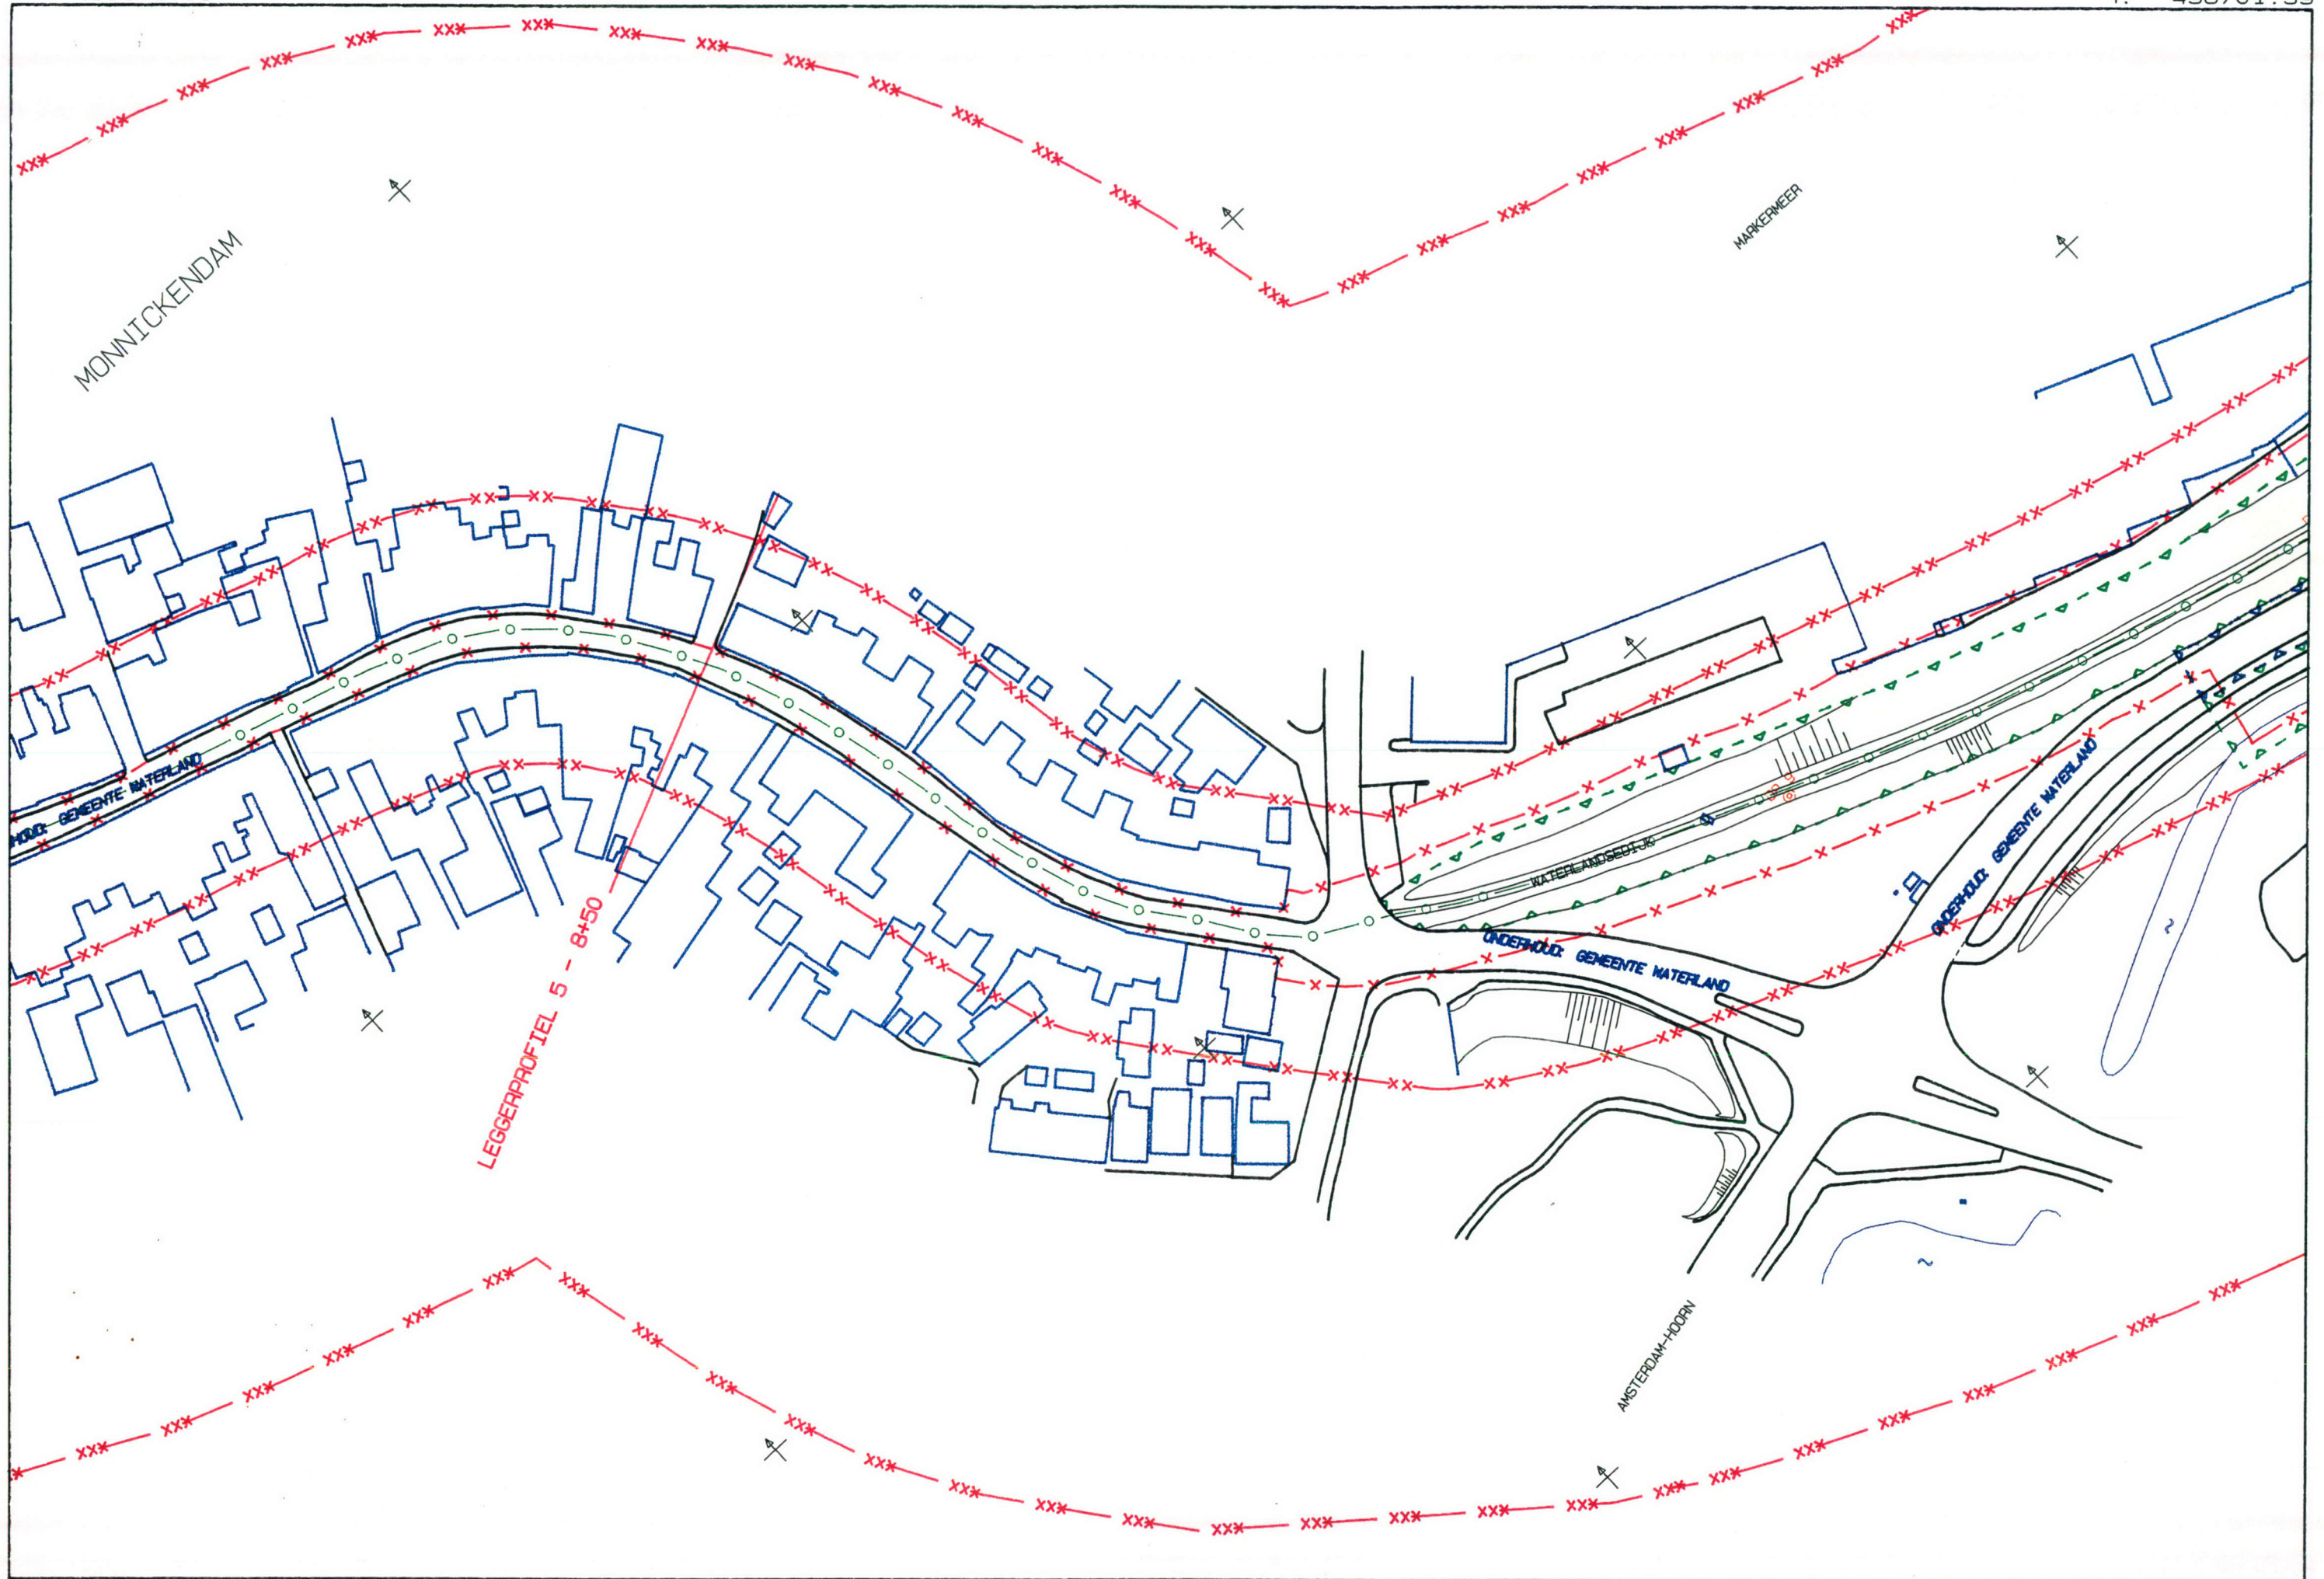

X: 131090.00  
Y: 496773.00

X: 131374.30  
Y: 496506.03