

Dijk 23, Leggerprofiel: Dp 100 - Dp 107


Hoogte t.o.v. N.A.P.	-0.30	0.00	-0.30	3.27	3.27	-0.10	-0.10	-1.20	0.00	-5.70	-10.70	
Afstand t.o.v. nulpunt	-39.51	-25.00	-12.21	-1.50	0.00	9.11	13.70	17.00	22.63	24.00	48.00	49.00
Afstand tussen punten	0.00	14.52	12.79	10.71	3.00	7.61	4.59	3.30	5.63	1.37	23.00	1.00

Horizontale schaal 1 : 300  
Vertikale schaal 1 : 300



Dijk 23, Leggerprofiel: Dp 107 - Dp 109+50


Hoogte t.o.v. N.A.P.	-0.45	0.00	-0.45	3.27
Afstand t.o.v. nulpunt	-51.36	-28.08	-12.66	-1.50
Afstand tussen punten	0.00	23.28	15.42	11.16

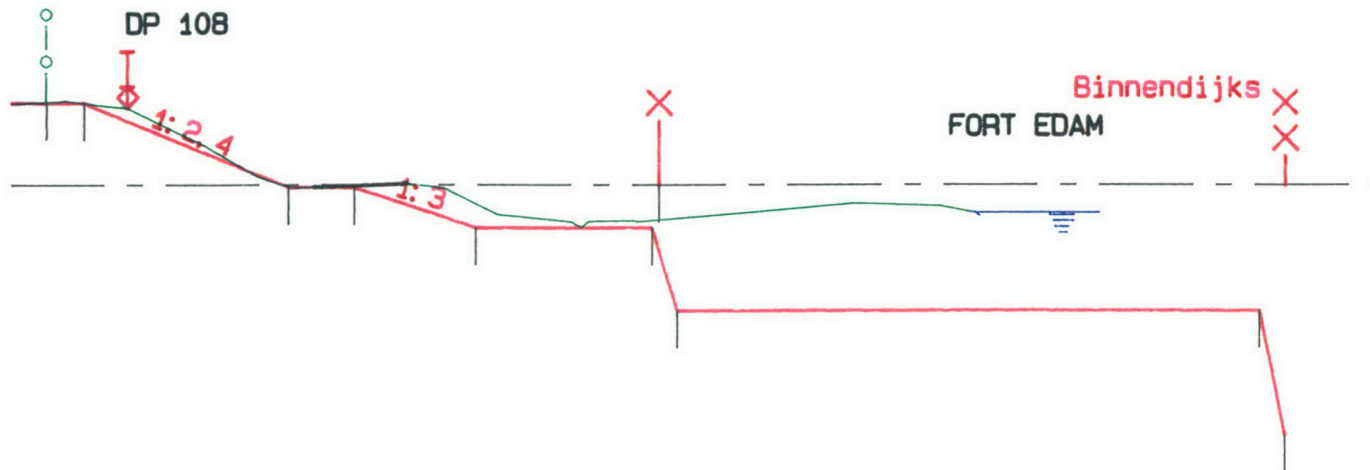

Dijk 23, Leggerprofiel: Dp 107 - Dp 109+50


Hoogte t.o.v. N.A.P.	3.27	-0.10	-0.10	-1.70	-5.00	-10.00
Afstand t.o.v. nulpunt	1.50	9.61	12.20	17.00	25.00	49.00
Afstand tussen punten	3.00	8.11	2.59	4.80	0.73	1.00

Horizontale schaal 1 : 300  
Vertikale schaal 1 : 300

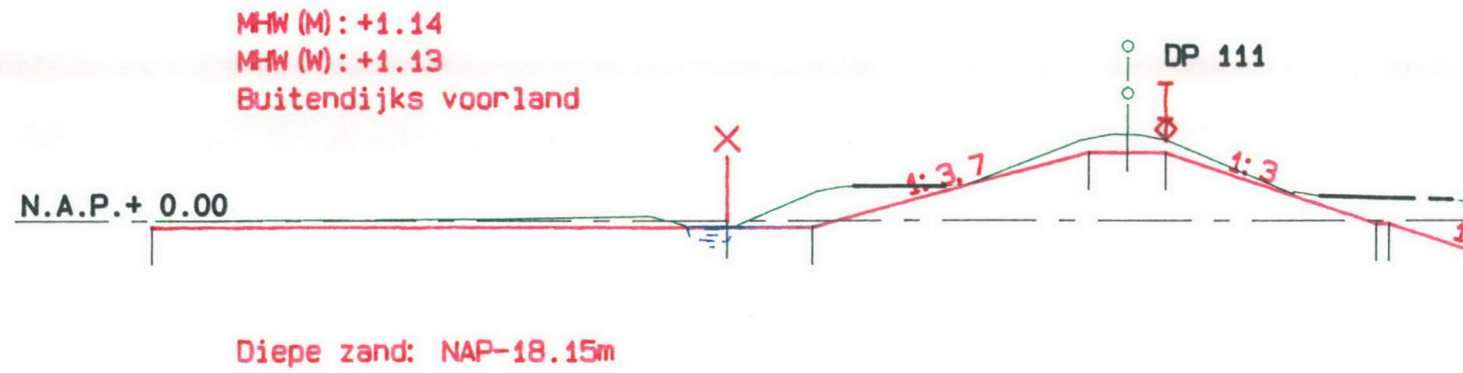

Dijk 23, Leggerprofiel: 109+50 - Dp 112

Hoogte t.o.v. N.A.P.	-0.25	0.00	-0.25	2.70	2.70	-8.18
Afstand t.o.v. nulpunt	-38.47	-15.77	-12.39	-1.50	0.00	19.50
Afstand tussen punten	0.00	22.71	3.38	10.89	3.00	9.58

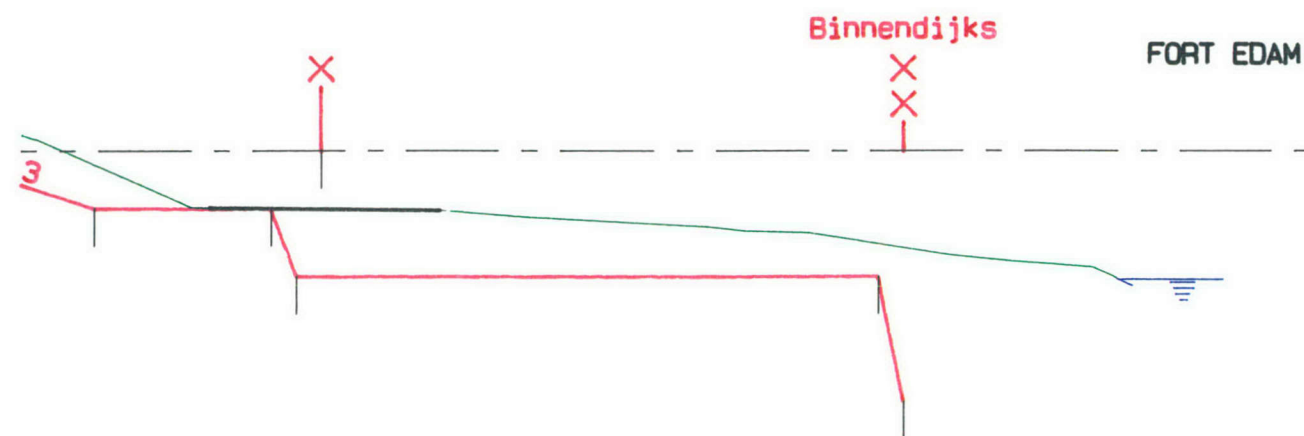


Dijk 23, Leggerprofiel: 109+50 - Dp 112

Hoogte t.o.v. N.A.P.	-2.30	0.00	-5.00	-10.00
Afstand t.o.v. nulpunt	17.00	25.98	24.00	48.00
Afstand tussen punten	6.60	0.98	7.00	22.02

Horizontale schaal 1 : 300  
Vertikale schaal 1 : 300




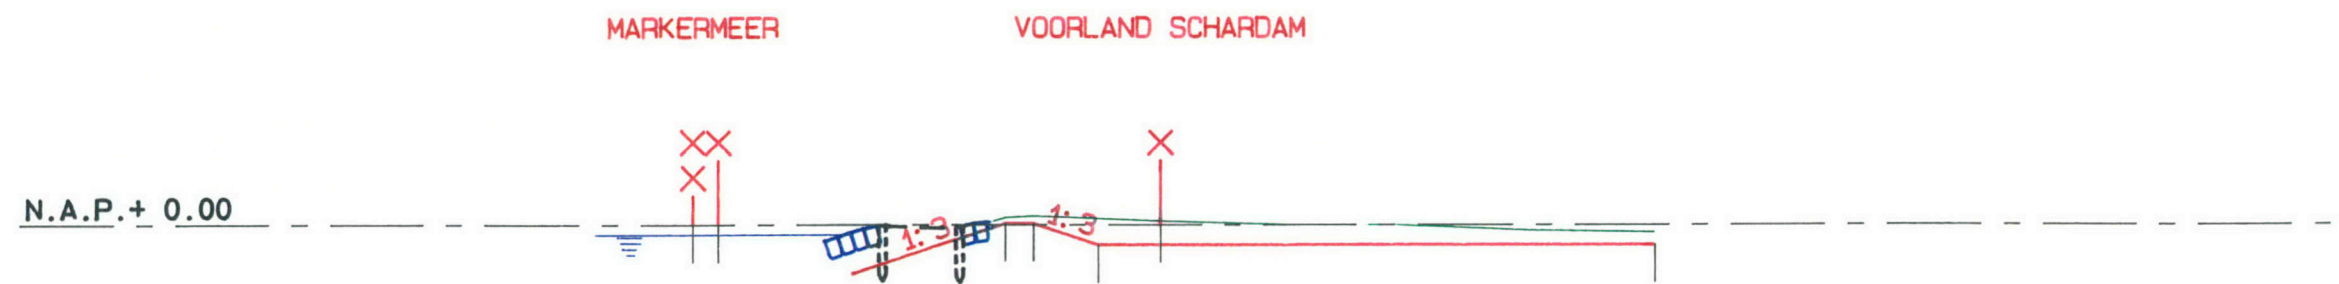

Dijk 23, Leggerprofiel: Voorlanddijkje Schardam 6

Hoogte t.o.v. N.A.P.	-0.00	-1.95	0.05	0.05	-0.80	0.00	-0.80
Afstand t.o.v. nulpunt	0.81	6.14	13.25	12.14	15.80	18.25	37.77
Afstand tussen punten	1.00	5.34	1.11	6.00	2.55	2.45	19.52


Horizontale schaal 1 : 300  
 Vertikale schaal 1 : 300

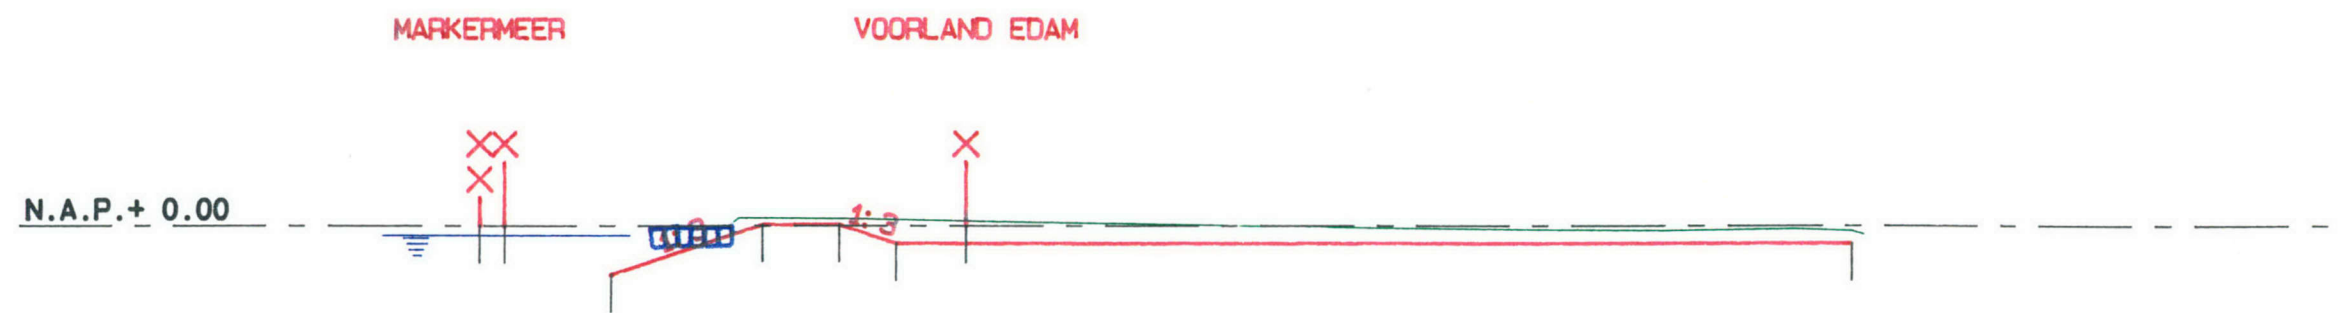

Dijk 23, Leggerprofiel: Voorlanddijkje Schardam 7

Hoogte t.o.v. N.A.P.	-0.00	-0.00	-1.95	0.05	0.05	-0.70	-0.00	-0.70
Afstand t.o.v. nulpunt	-0.00	-0.77	3.47	9.47	12.47	14.72	17.47	52.43
Afstand tussen punten	1.00	0.00	4.24	6.00	3.00	2.25	2.75	34.95

Horizontale schaal 1 : 300  
 Vertikale schaal 1 : 300

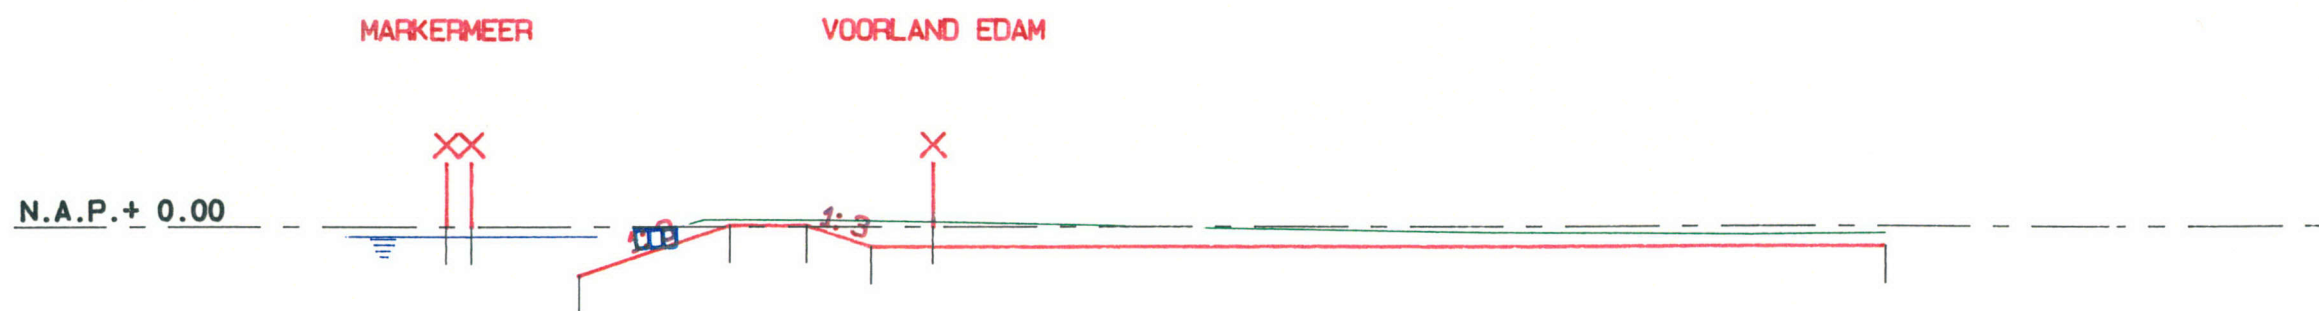

Dijk 23, Leggerprofiel: Voorlanddijkje Schardam 8

Hoogte t.o.v. N.A.P.	-0.00	-1.95	0.05	0.05	-0.80	-0.00	-0.80
Afstand t.o.v. nulpunt	-1.50	2.78	8.78	11.78	14.33	16.78	54.38
Afstand tussen punten	1.00	4.28	6.00	3.00	2.55	2.45	37.60

Horizontale schaal 1 : 300  
 Vertikale schaal 1 : 300