




Vooraanzicht (1:250)

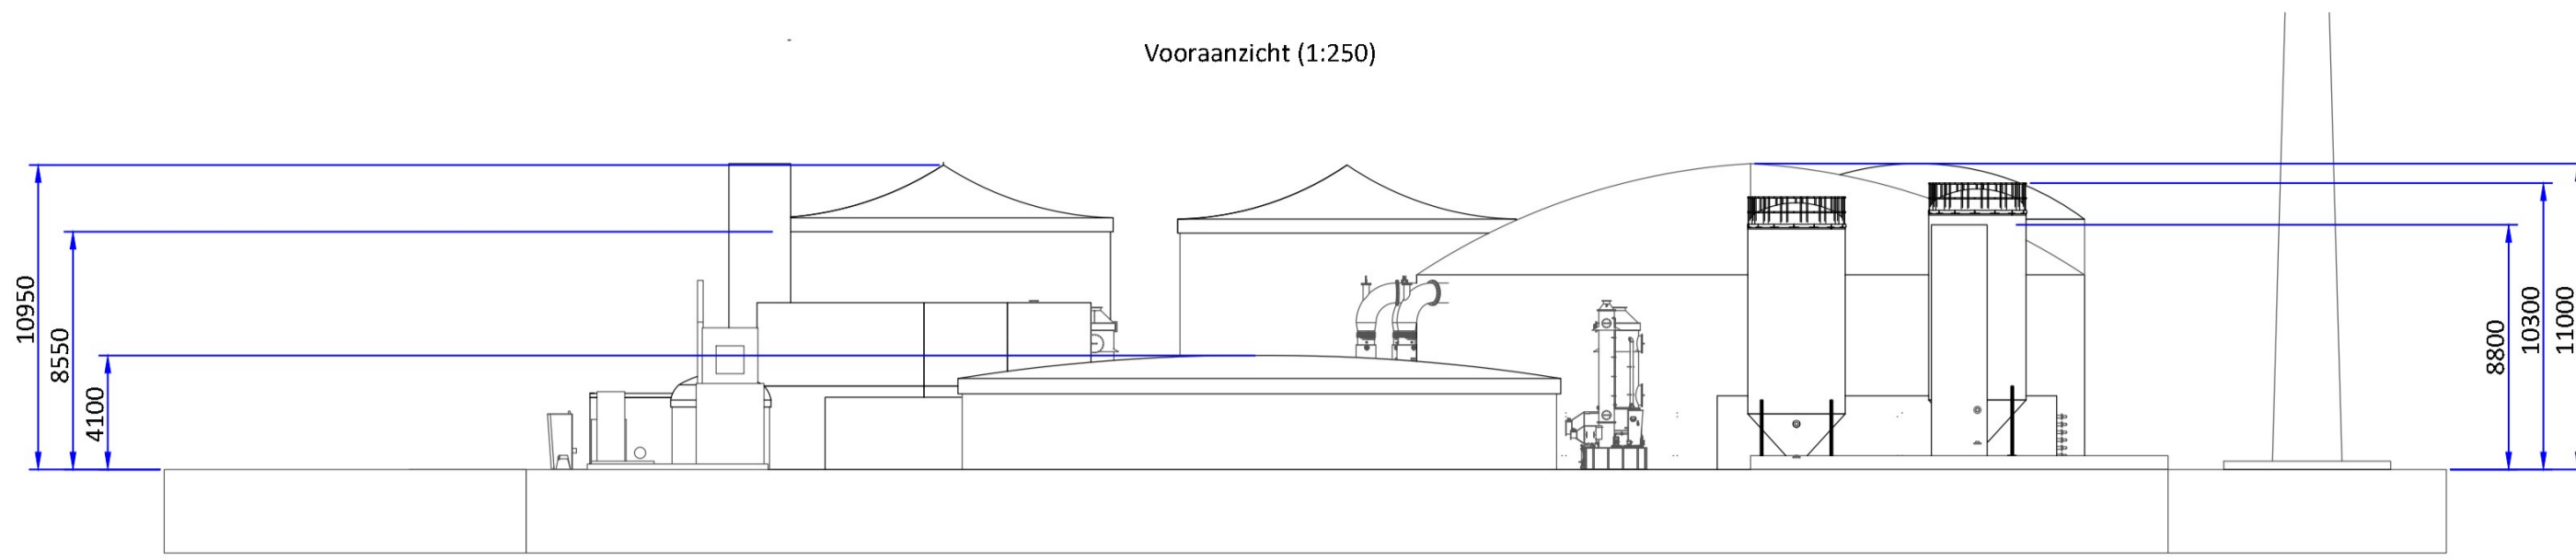

Bovenaanzicht (1:250)

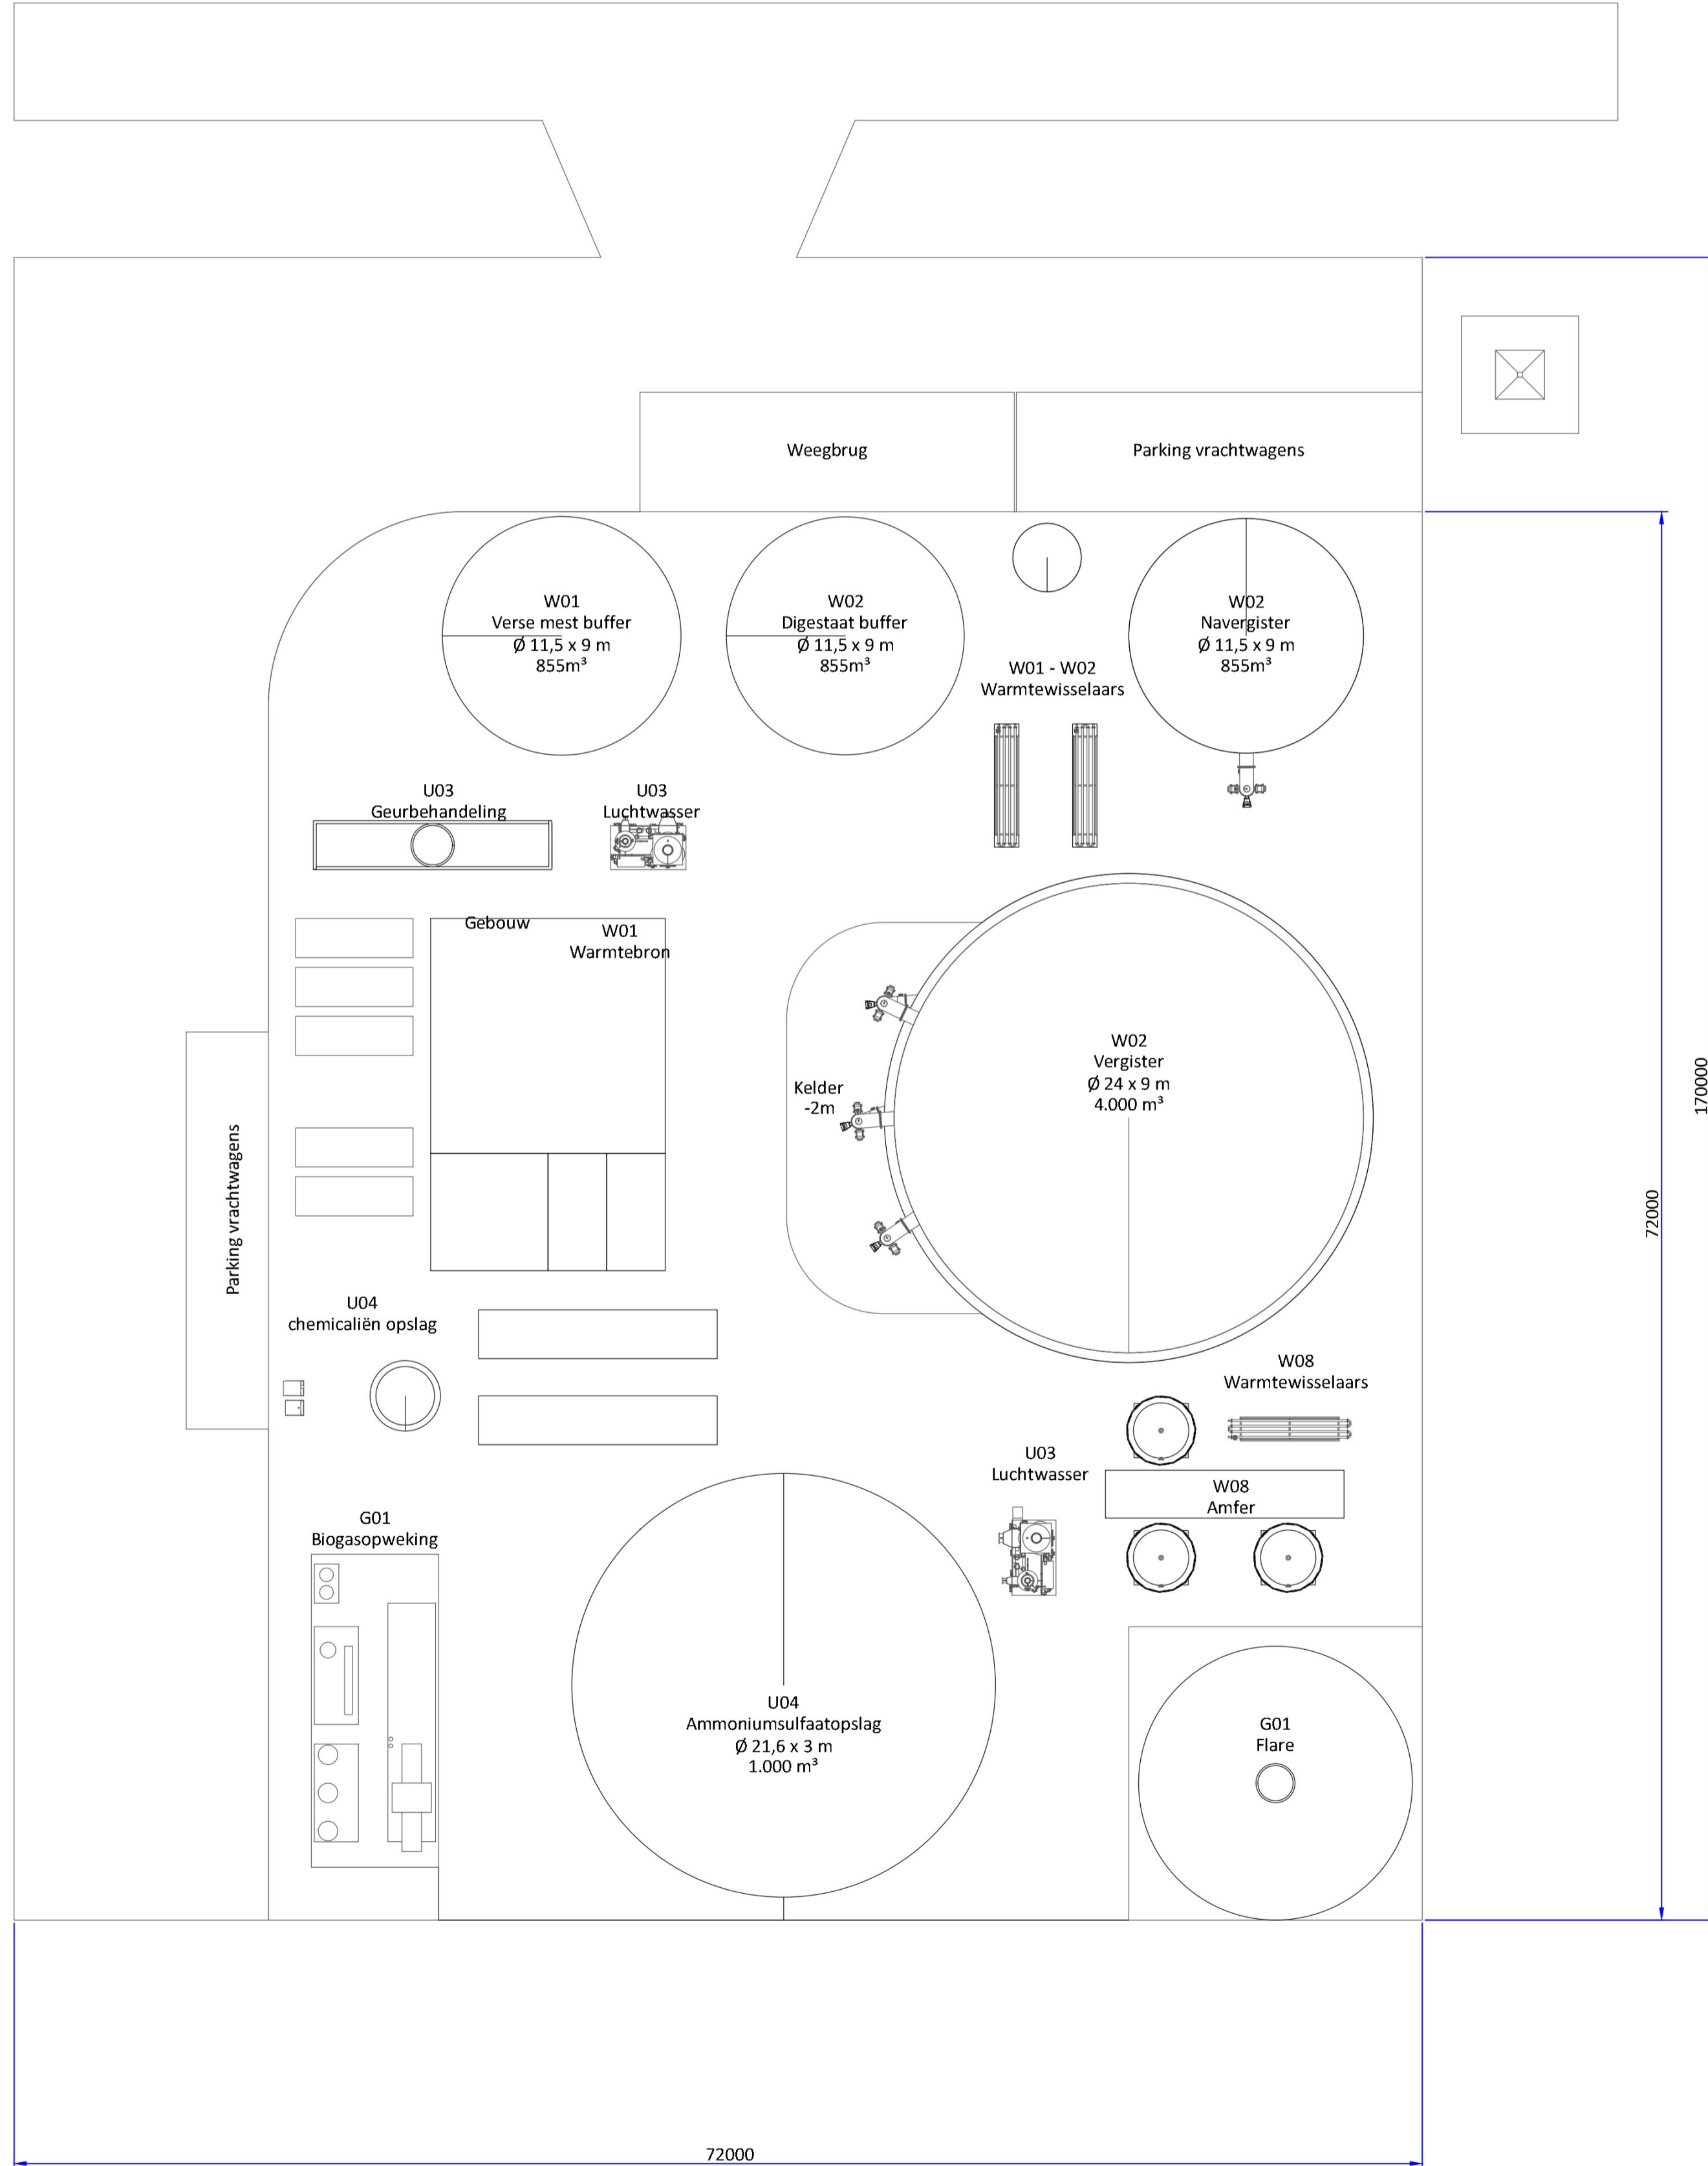

Bovenaanzicht (1:500)

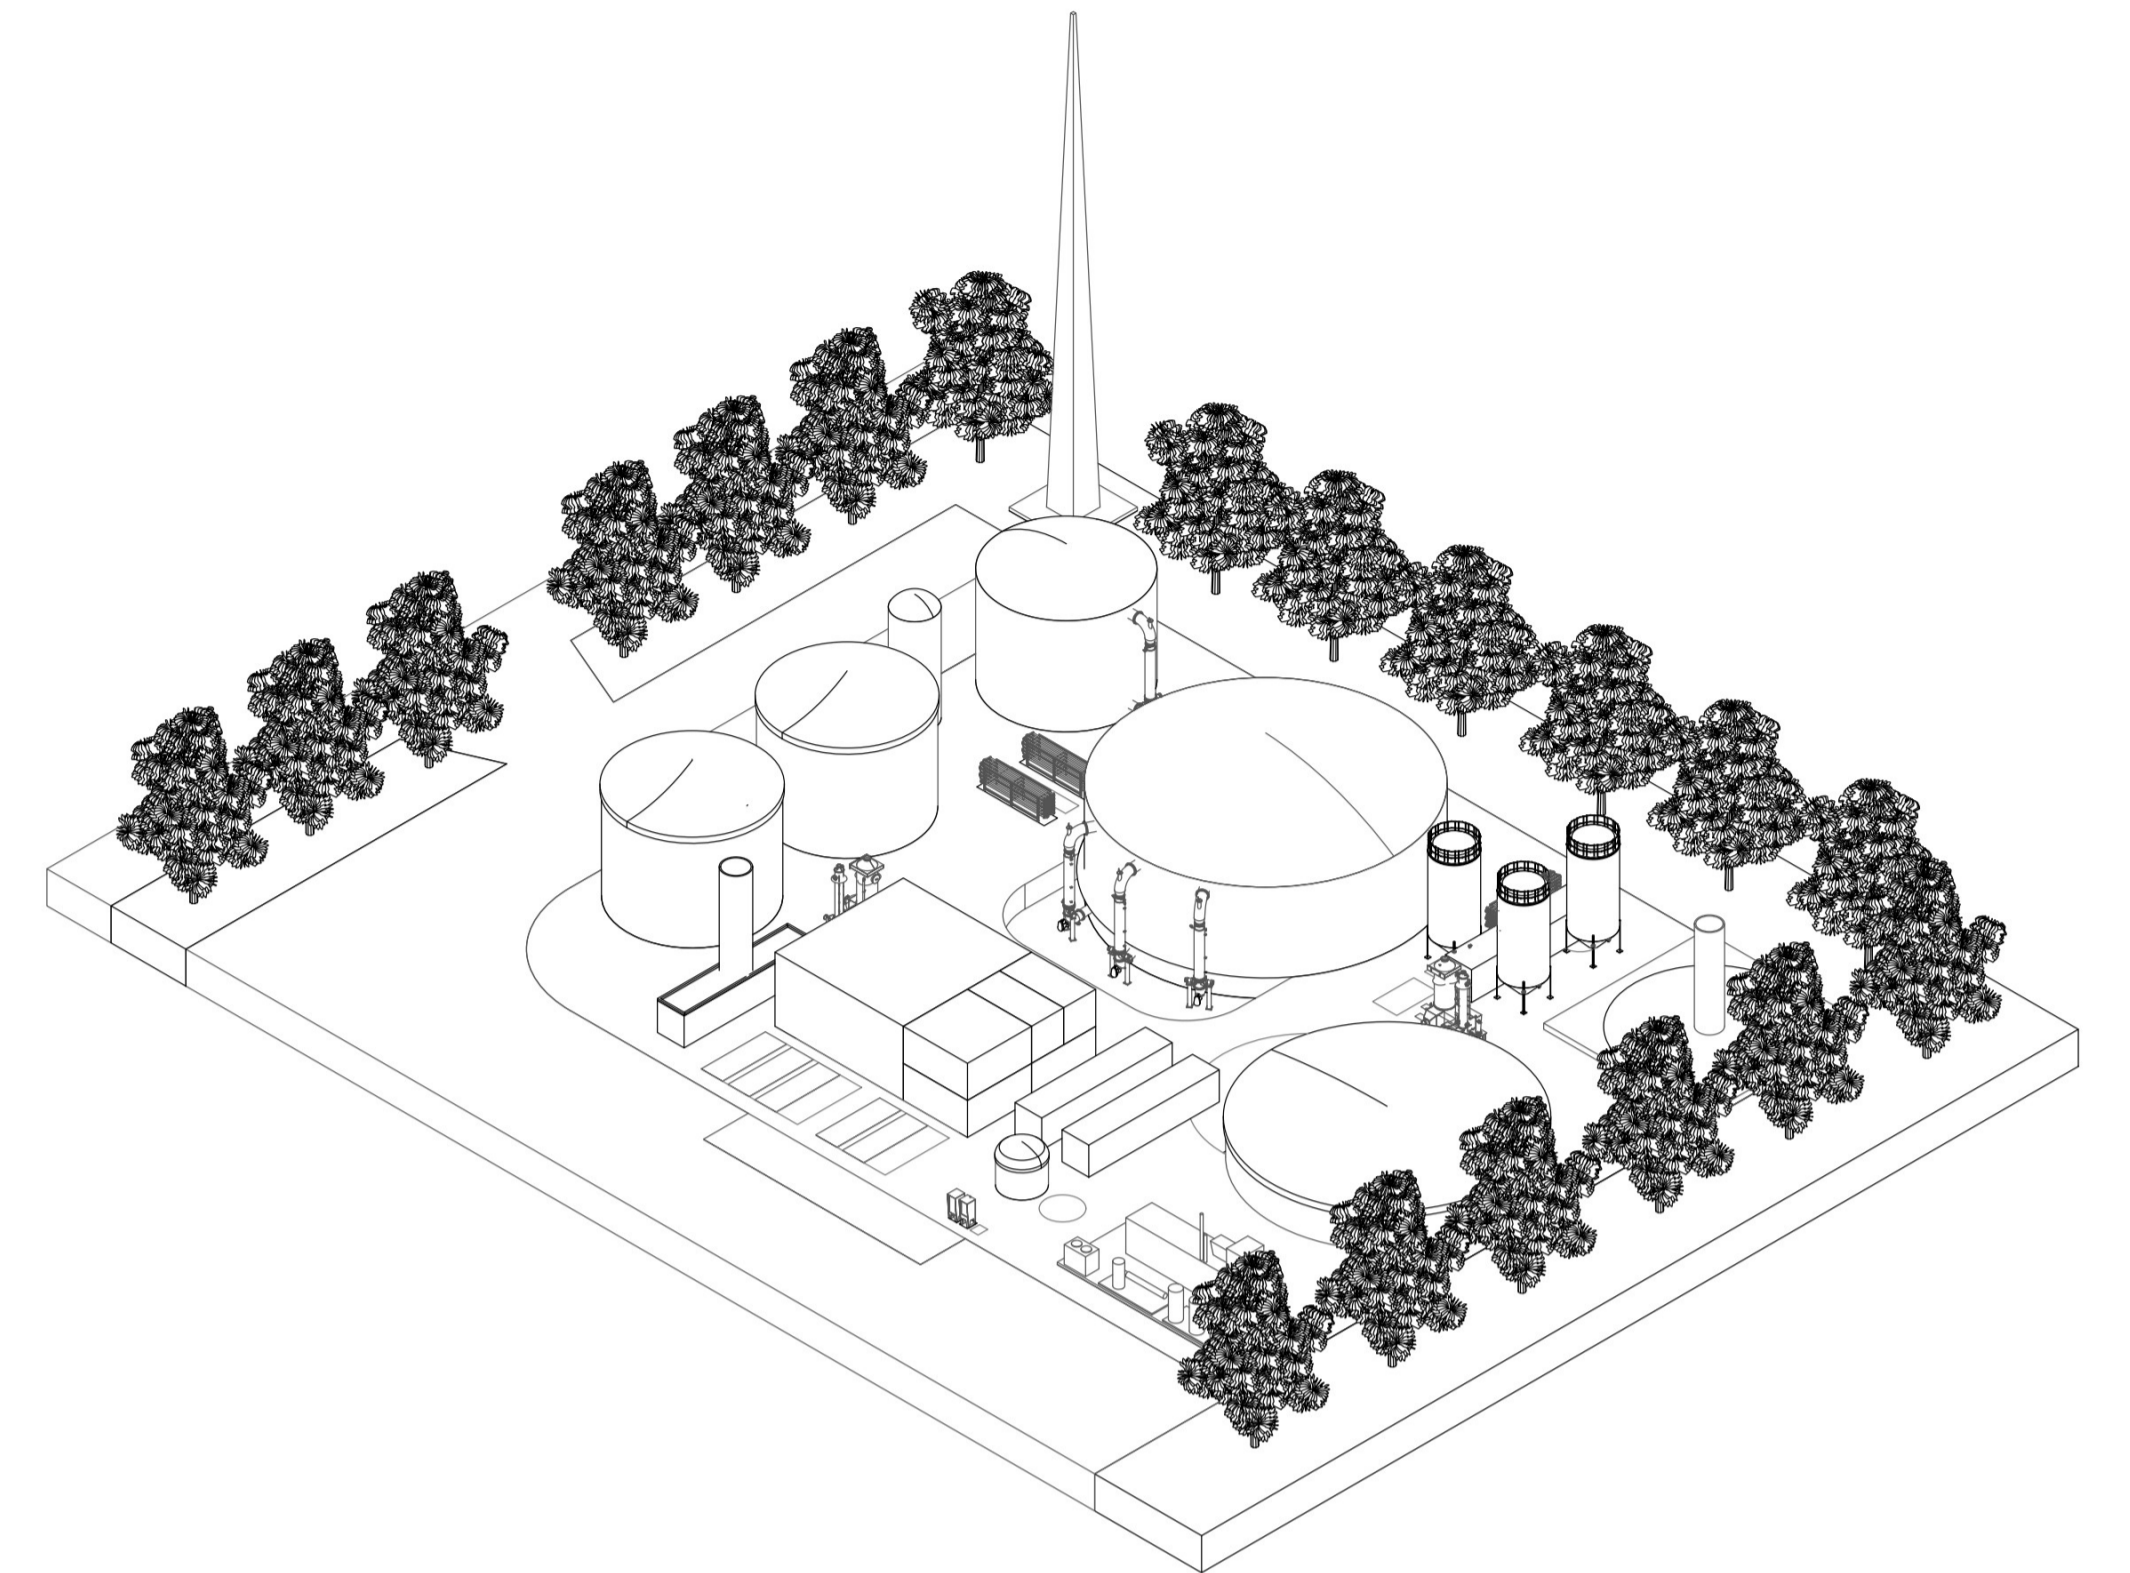

FOR ACQUISITION

Client: WEN
 Project number: 002414
 Project name: WEN Biogas Wijnewoude
 Filename: 002414-A-45H-DWG-001
 Subject: WEN - Layout
 Drawn by:
 Version date: 2-06-2024
 Version info: FOR ACQUISITION

FA1
 mm

Colsen
 www.colsen.nl
 This drawing is property of our company and may not be copied, multiplied, shown to third parties, used for manufacturing purpose on behalf of third parties, without written approval from our company.

Toelichting grondslagen

In dit document kunt u secties vinden die onleesbaar zijn gemaakt. Deze informatie is achterwege gelaten op basis van de Wet open overheid (Woo). De letter die hierbij is vermeld correspondeert met de bijbehorende grondslag in onderstaand overzicht.

J Art. 5.1 lid 2 sub e

Het belang van de openbaarmaking van deze informatie weegt niet op tegen het belang van de eerbiediging van de persoonlijke levenssfeer van betrokkenen