


V20

+175  
V

+175  
V

V20

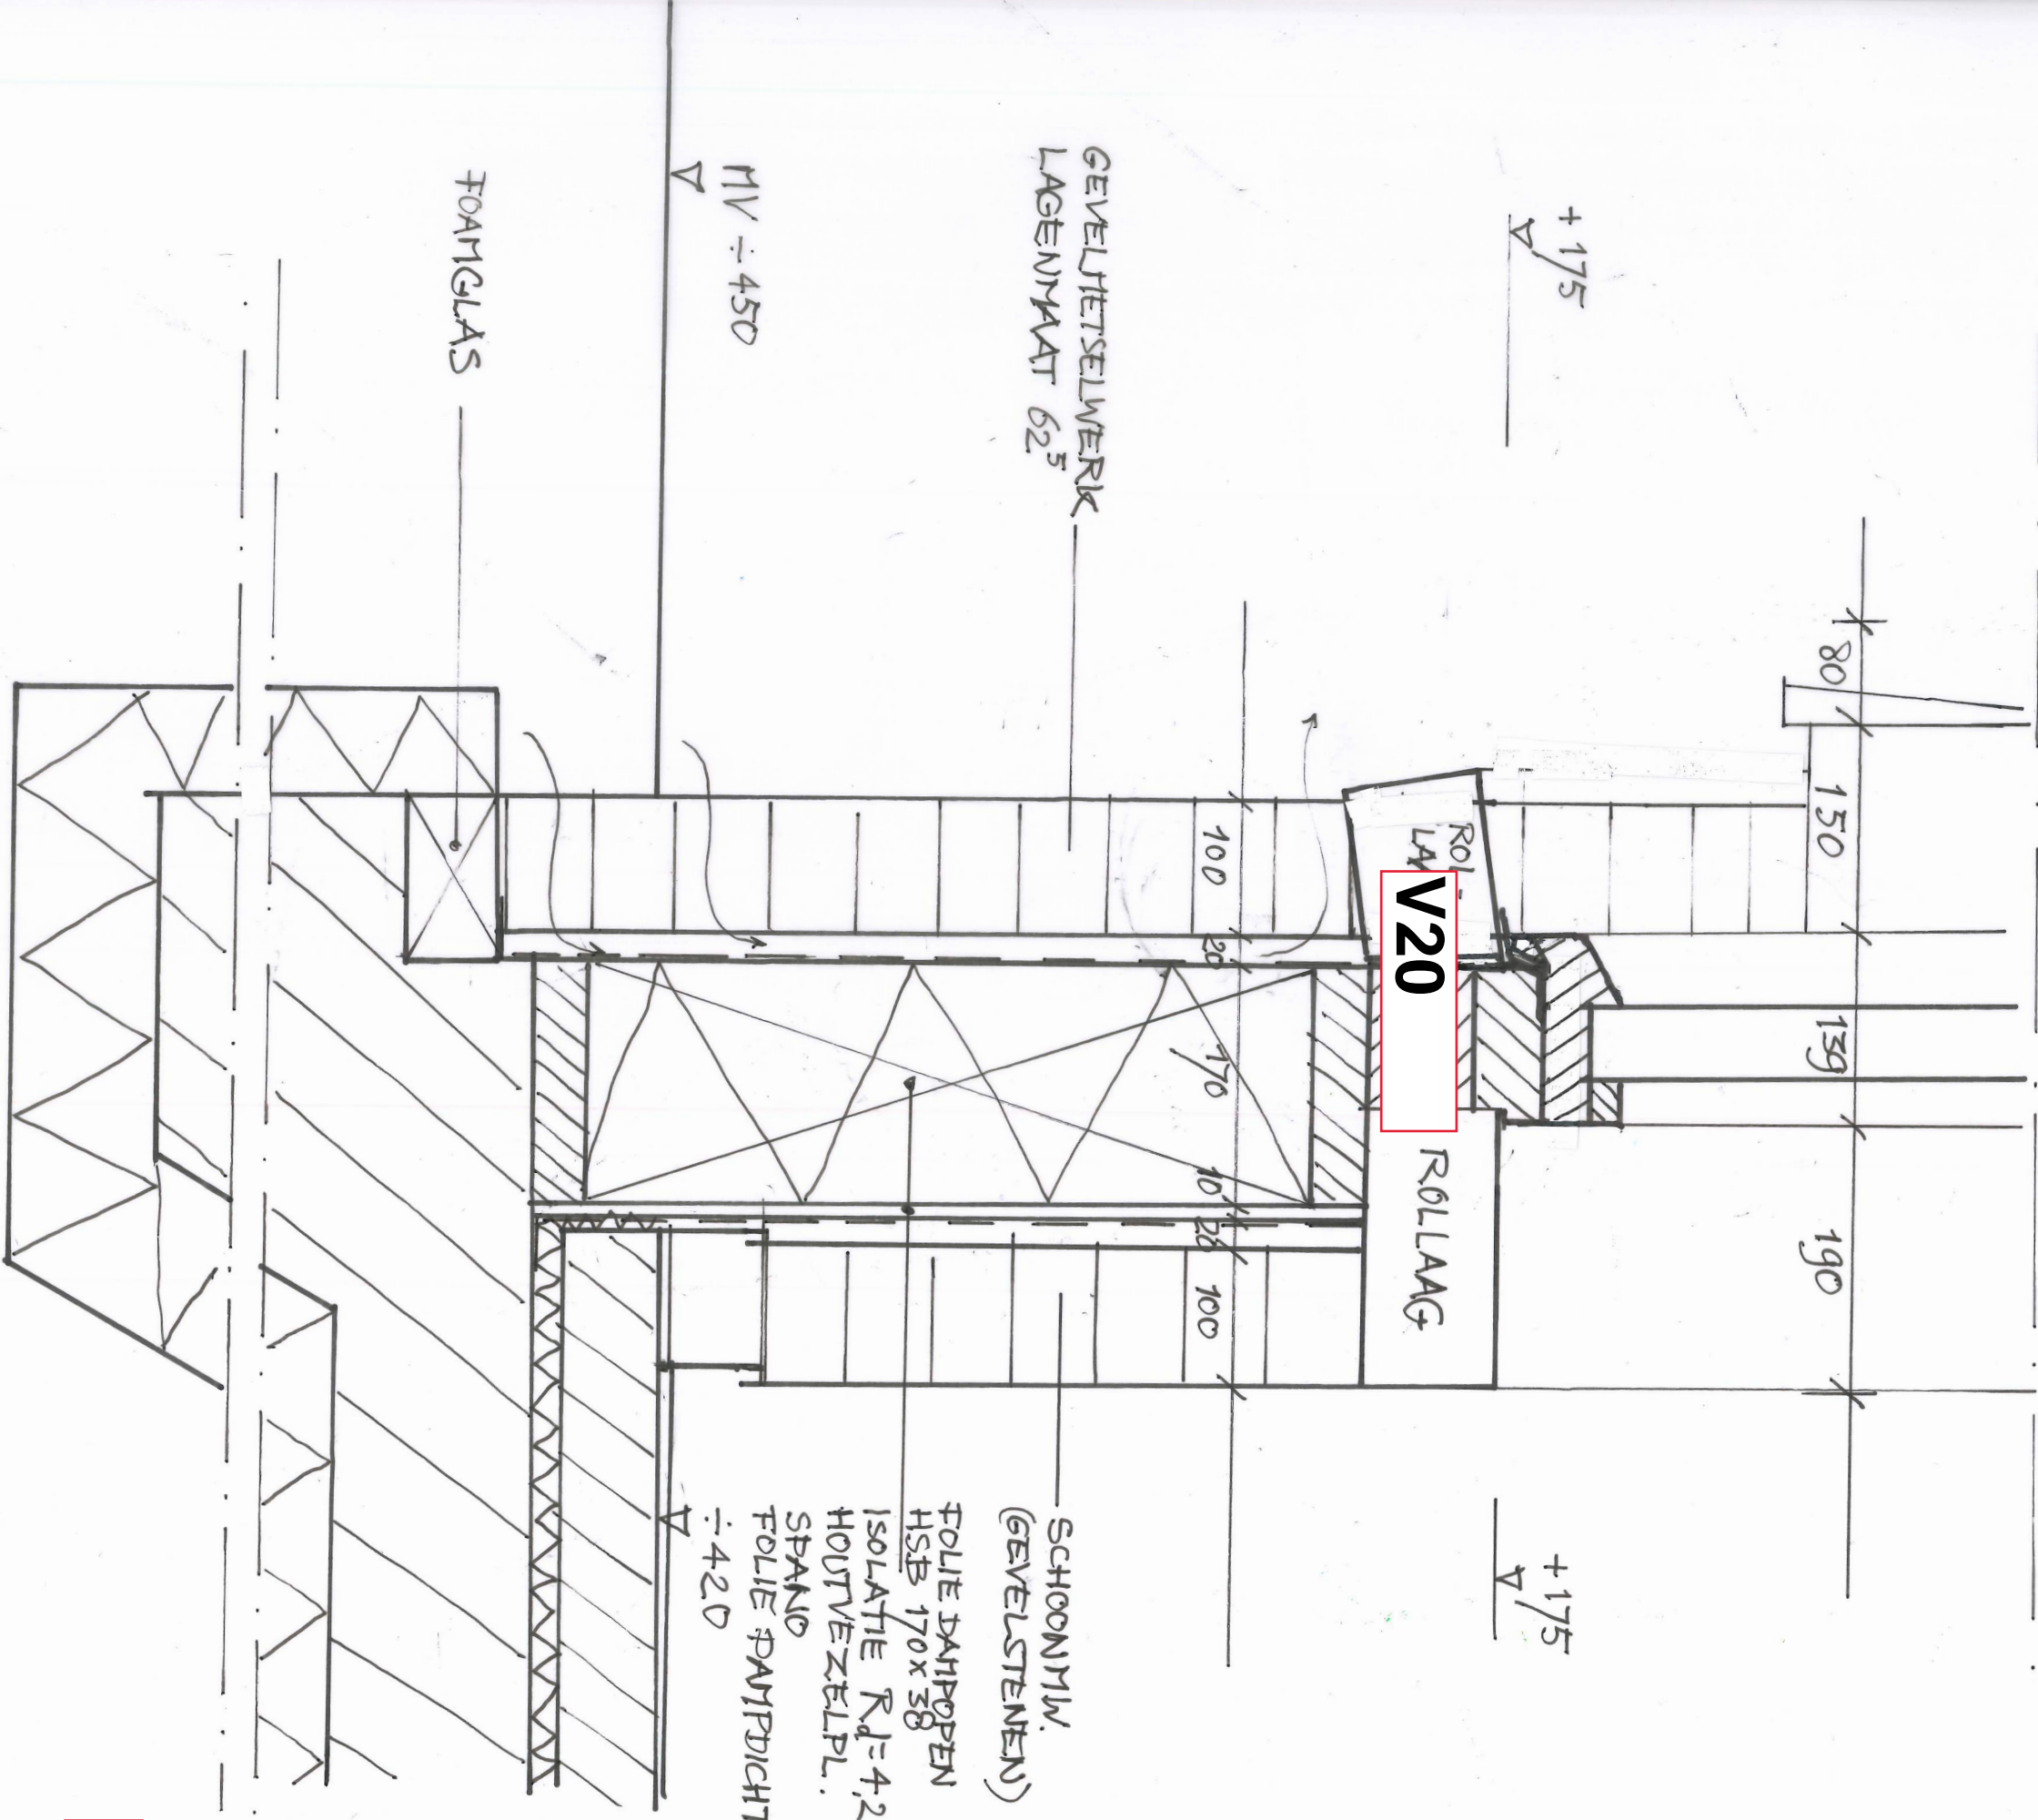

V21



V22

DARBAUKEN  
171x59

KOLON 150

139

190

+175

PEIL

±420

ROL-  
LAAG

ROLLAAG

100

450

10

170

10

120

100


MV ±450

+175


FUNDERINGS-  
STROKEN VLGN  
OPGAAF  
CONSTRUCTEUR

POEREN ONDER  
KOLONIEN VLGN  
OPGAAF  
CONSTRUC-  
TEUR


V23

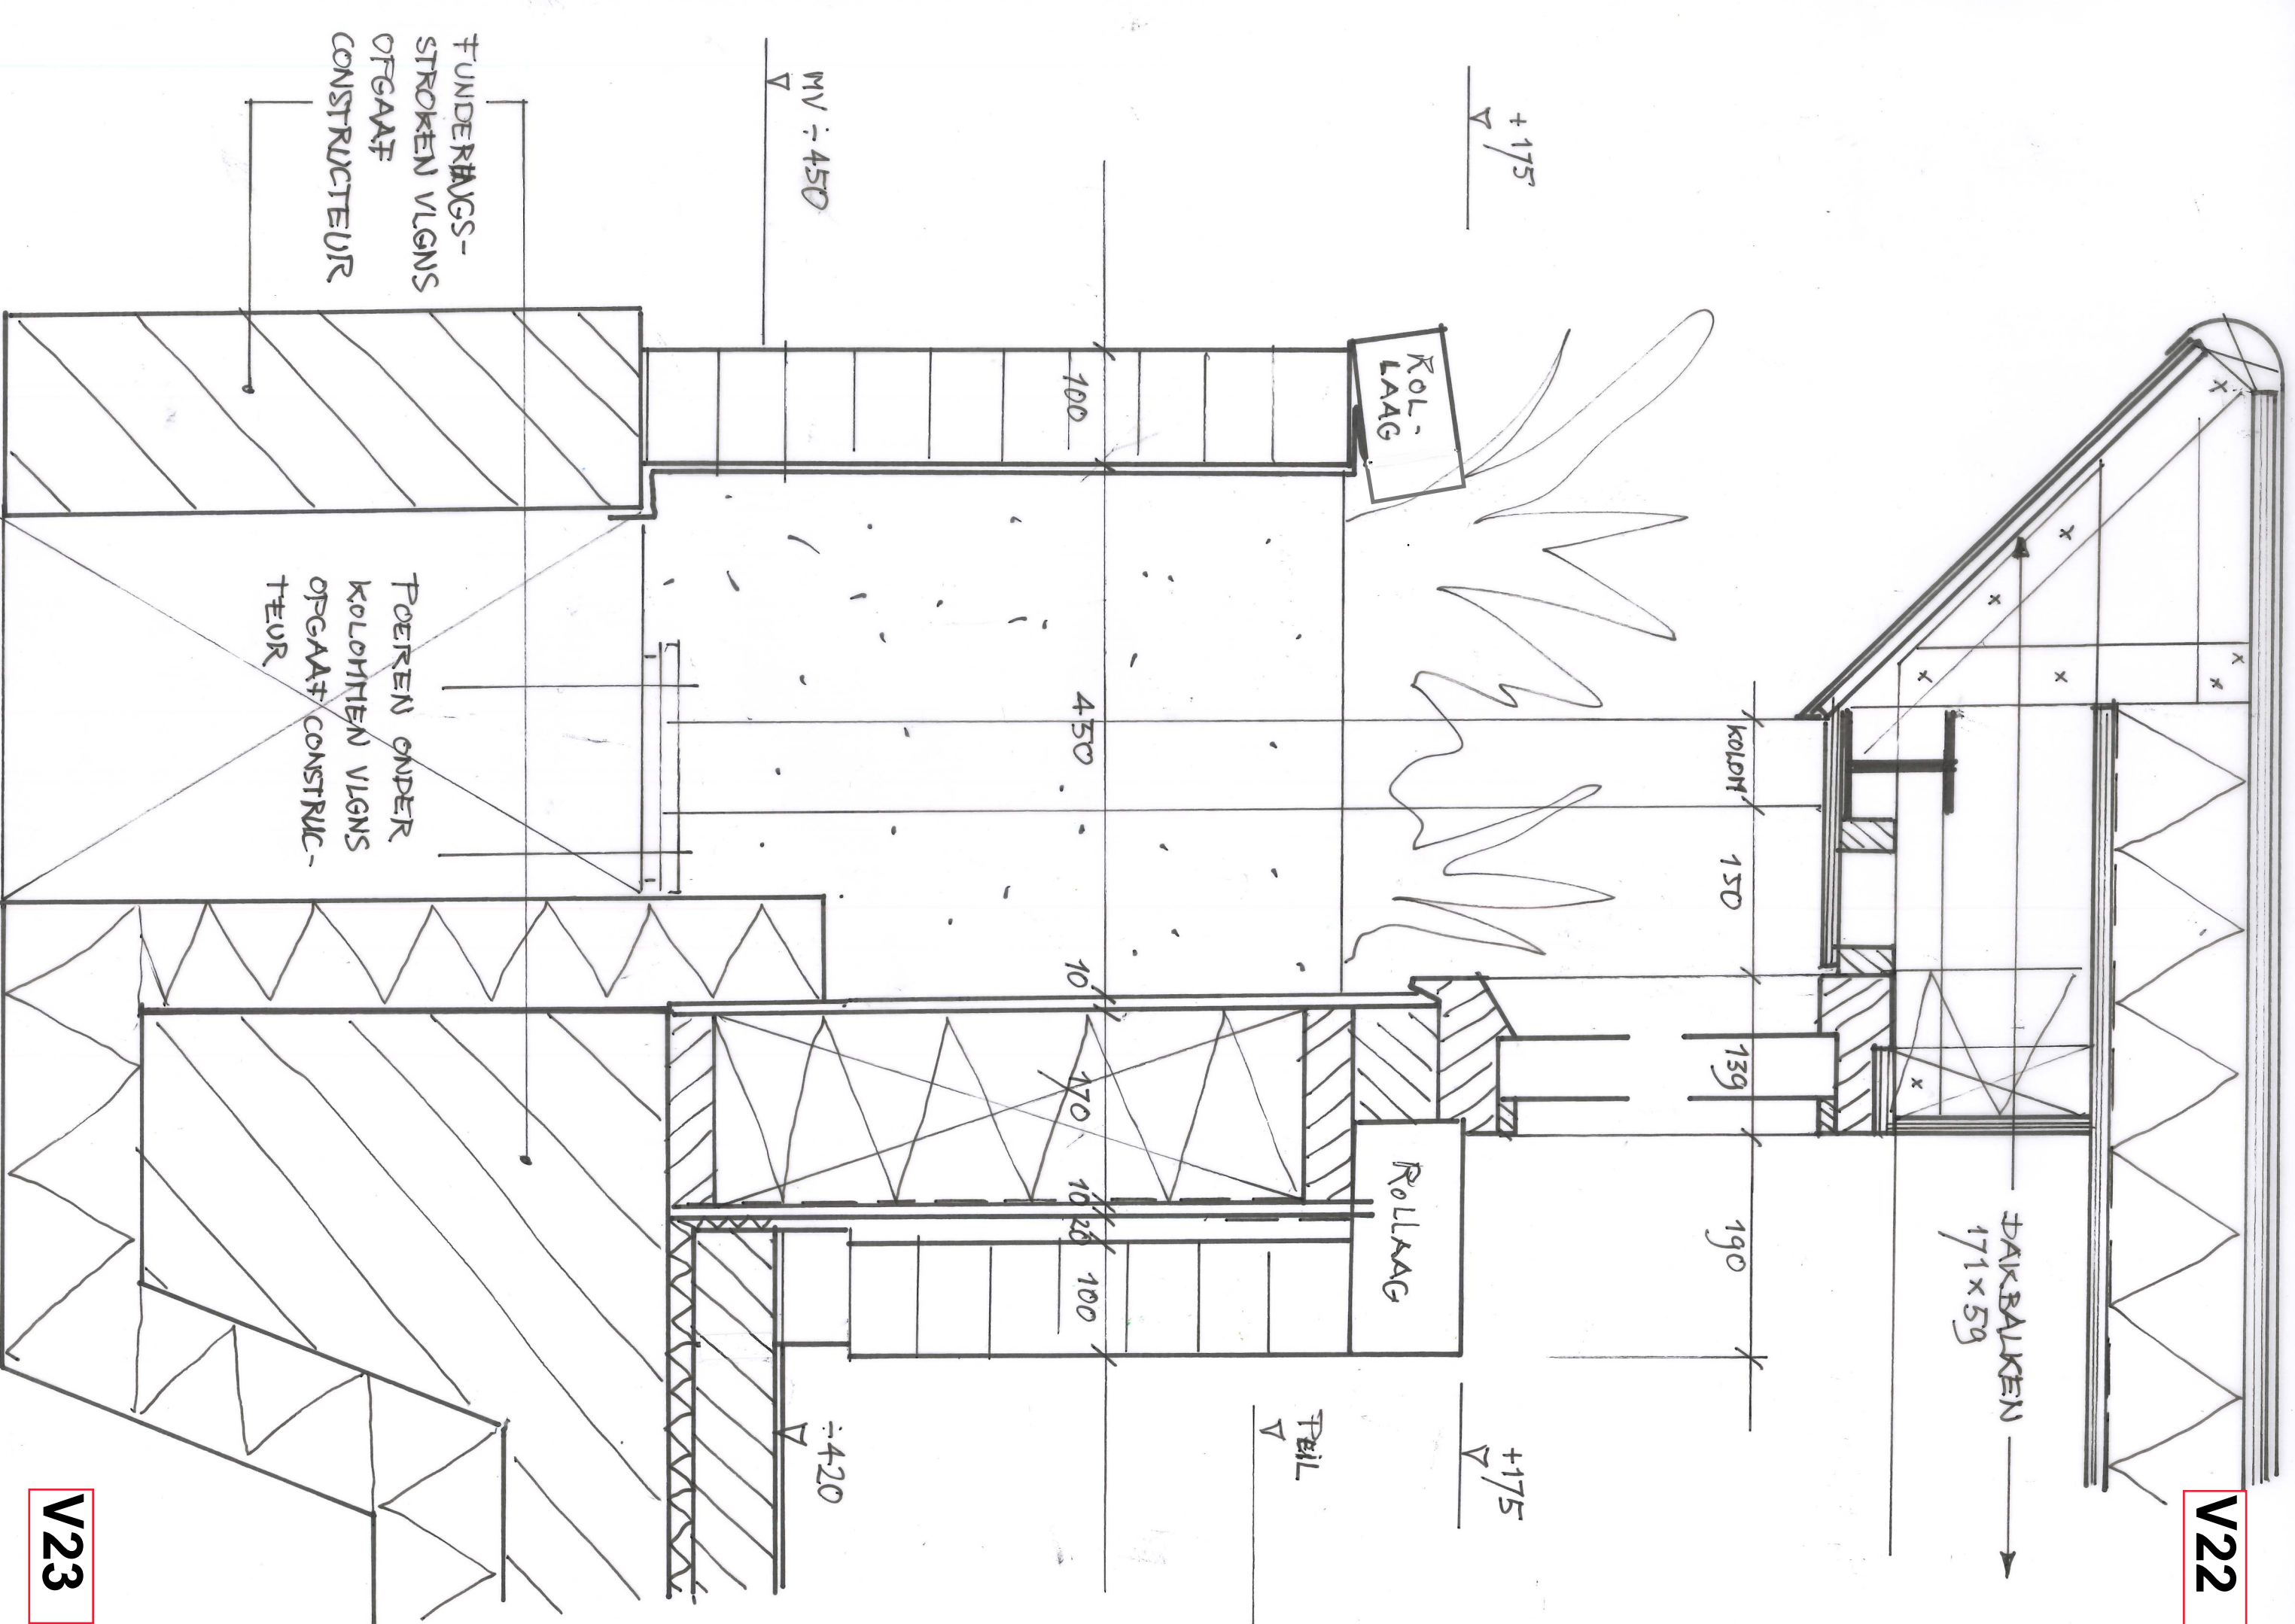



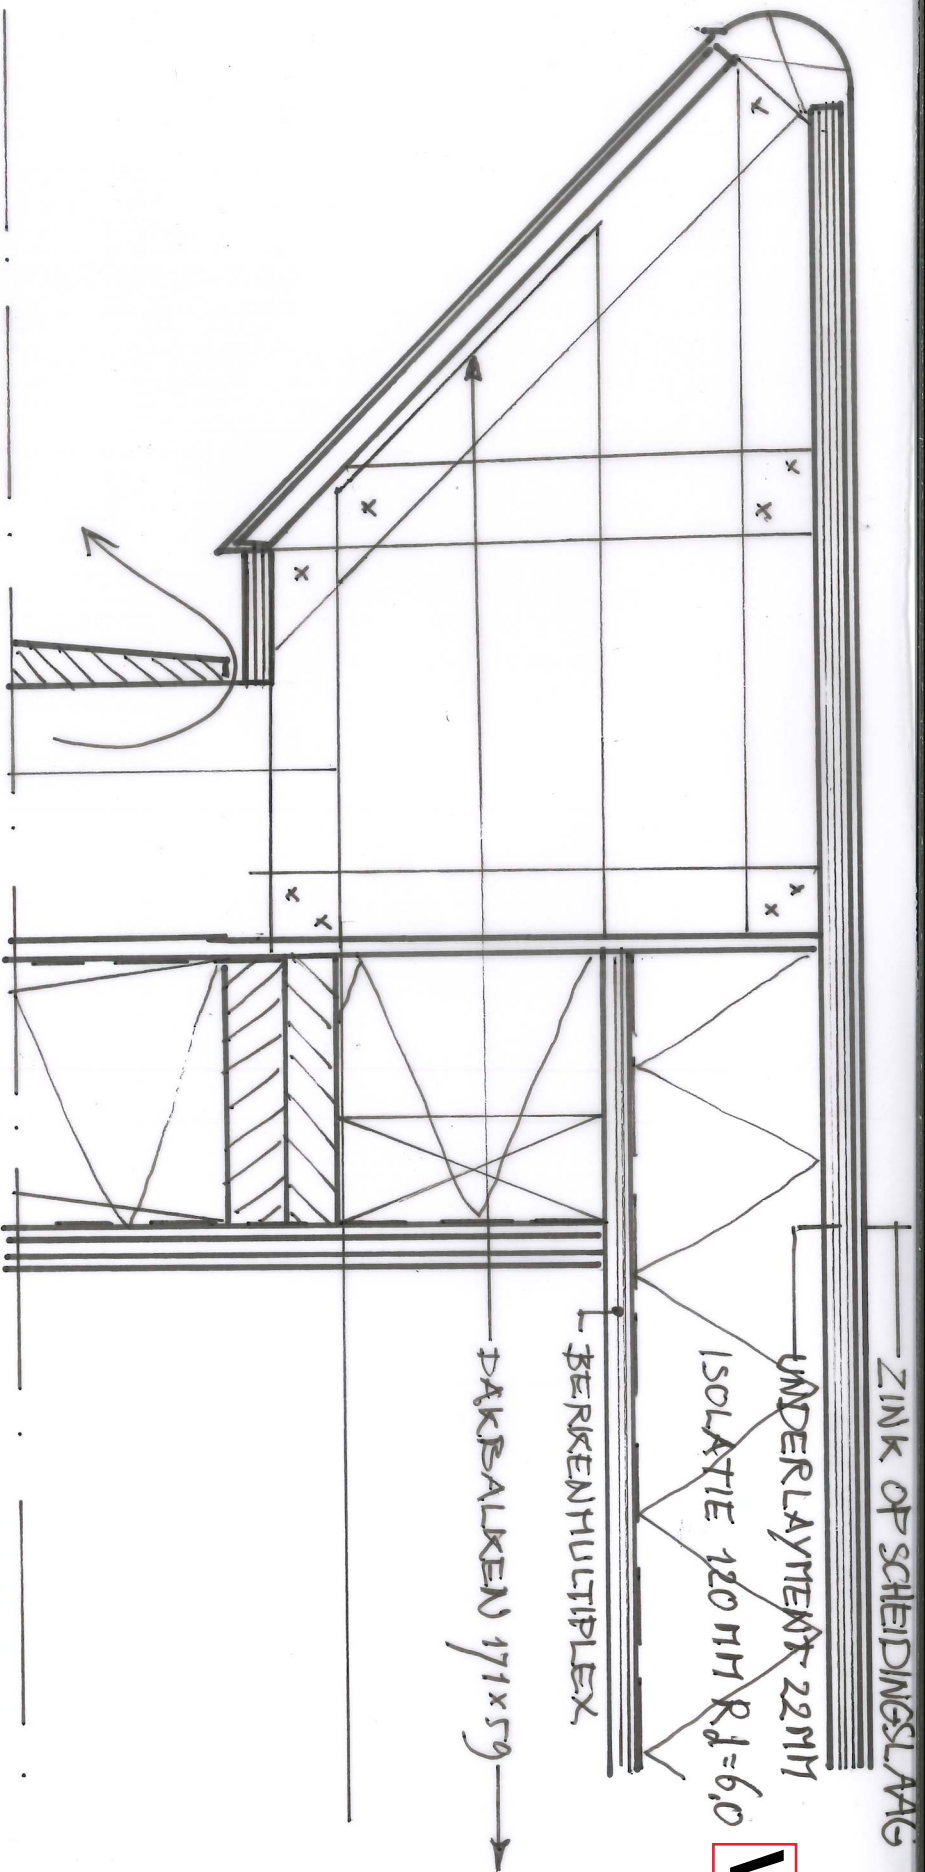


V24

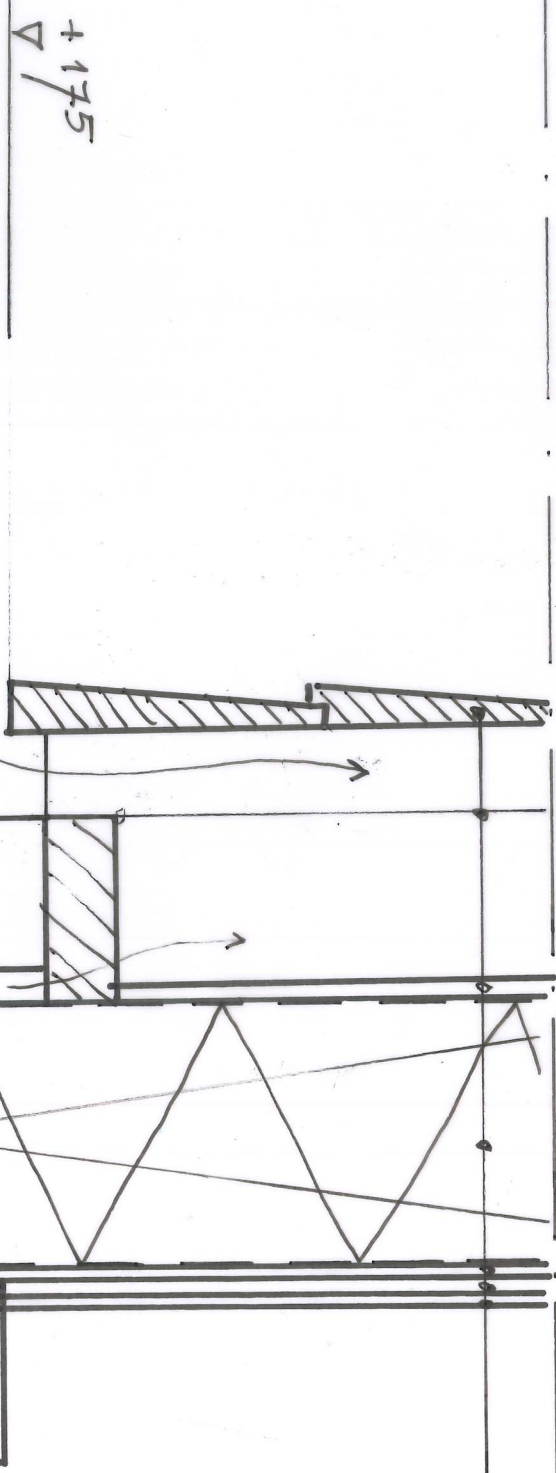

GEVELDELEN GEPOT-  
 DEKSELD ALS BESTAAND  
 STYL-EN REGELWERK  
 SPAND 3 + EDELIE DAHPOPEN  
 HSR 170x38  $R_d=4,2$   
 160 MM HOUTVEZELPL.  
 SPAND 3 + FOLIE DAMPDICHT  
 GIPSVEZELPLAAT  
 STUCWERK

ROLLAAG

SCHONN-  
 METSELWERK  
 (GEVELSTENEN)

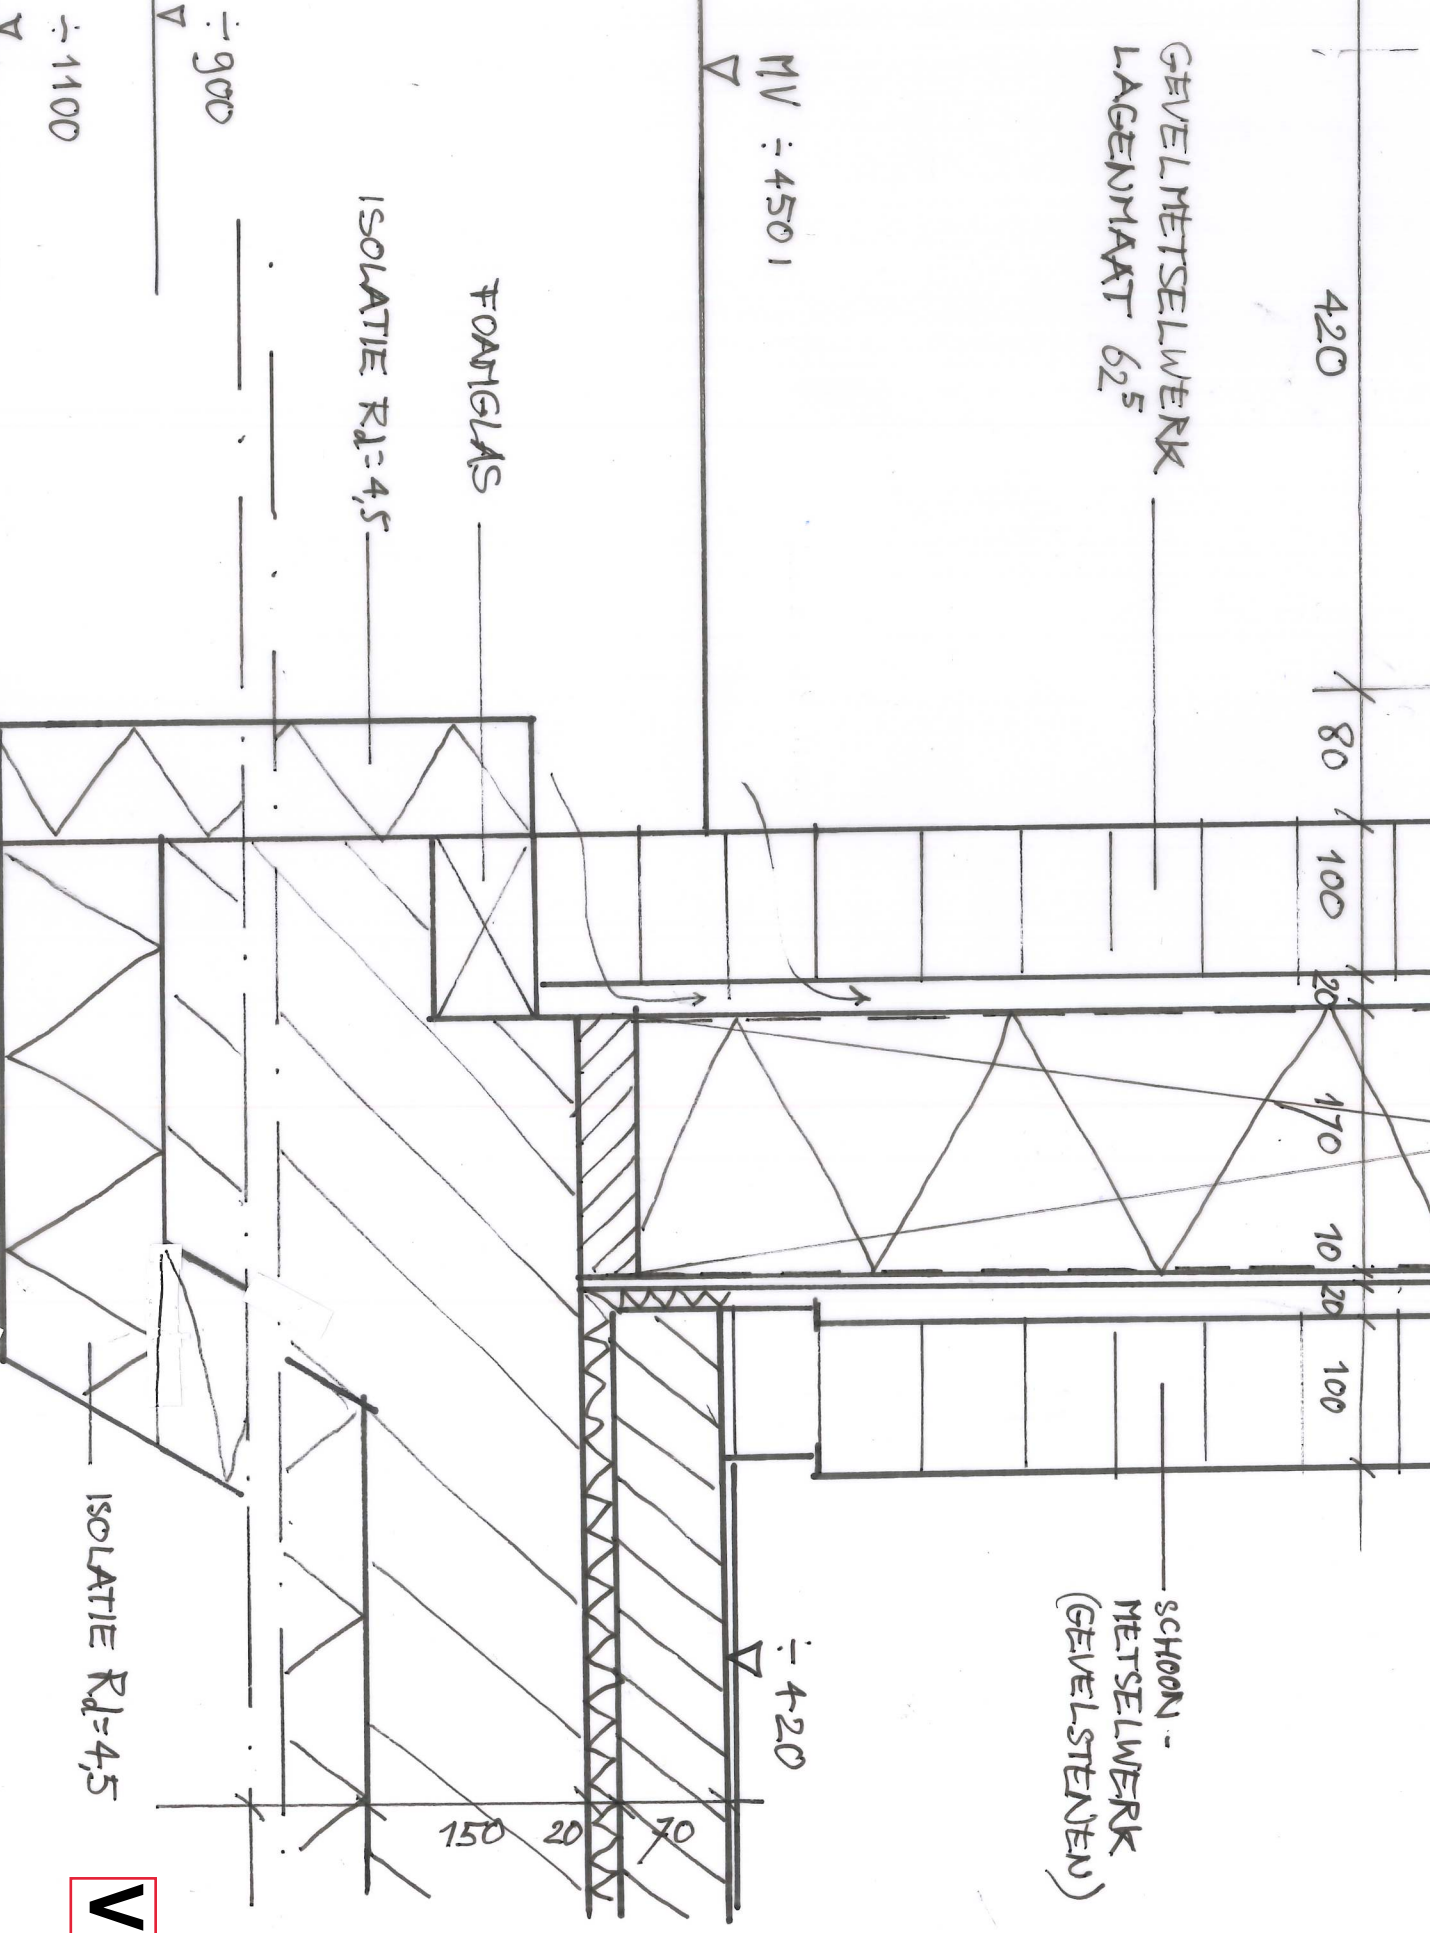

V25