



21 maart 2024 8.00 uur BESTAAND

1:1200

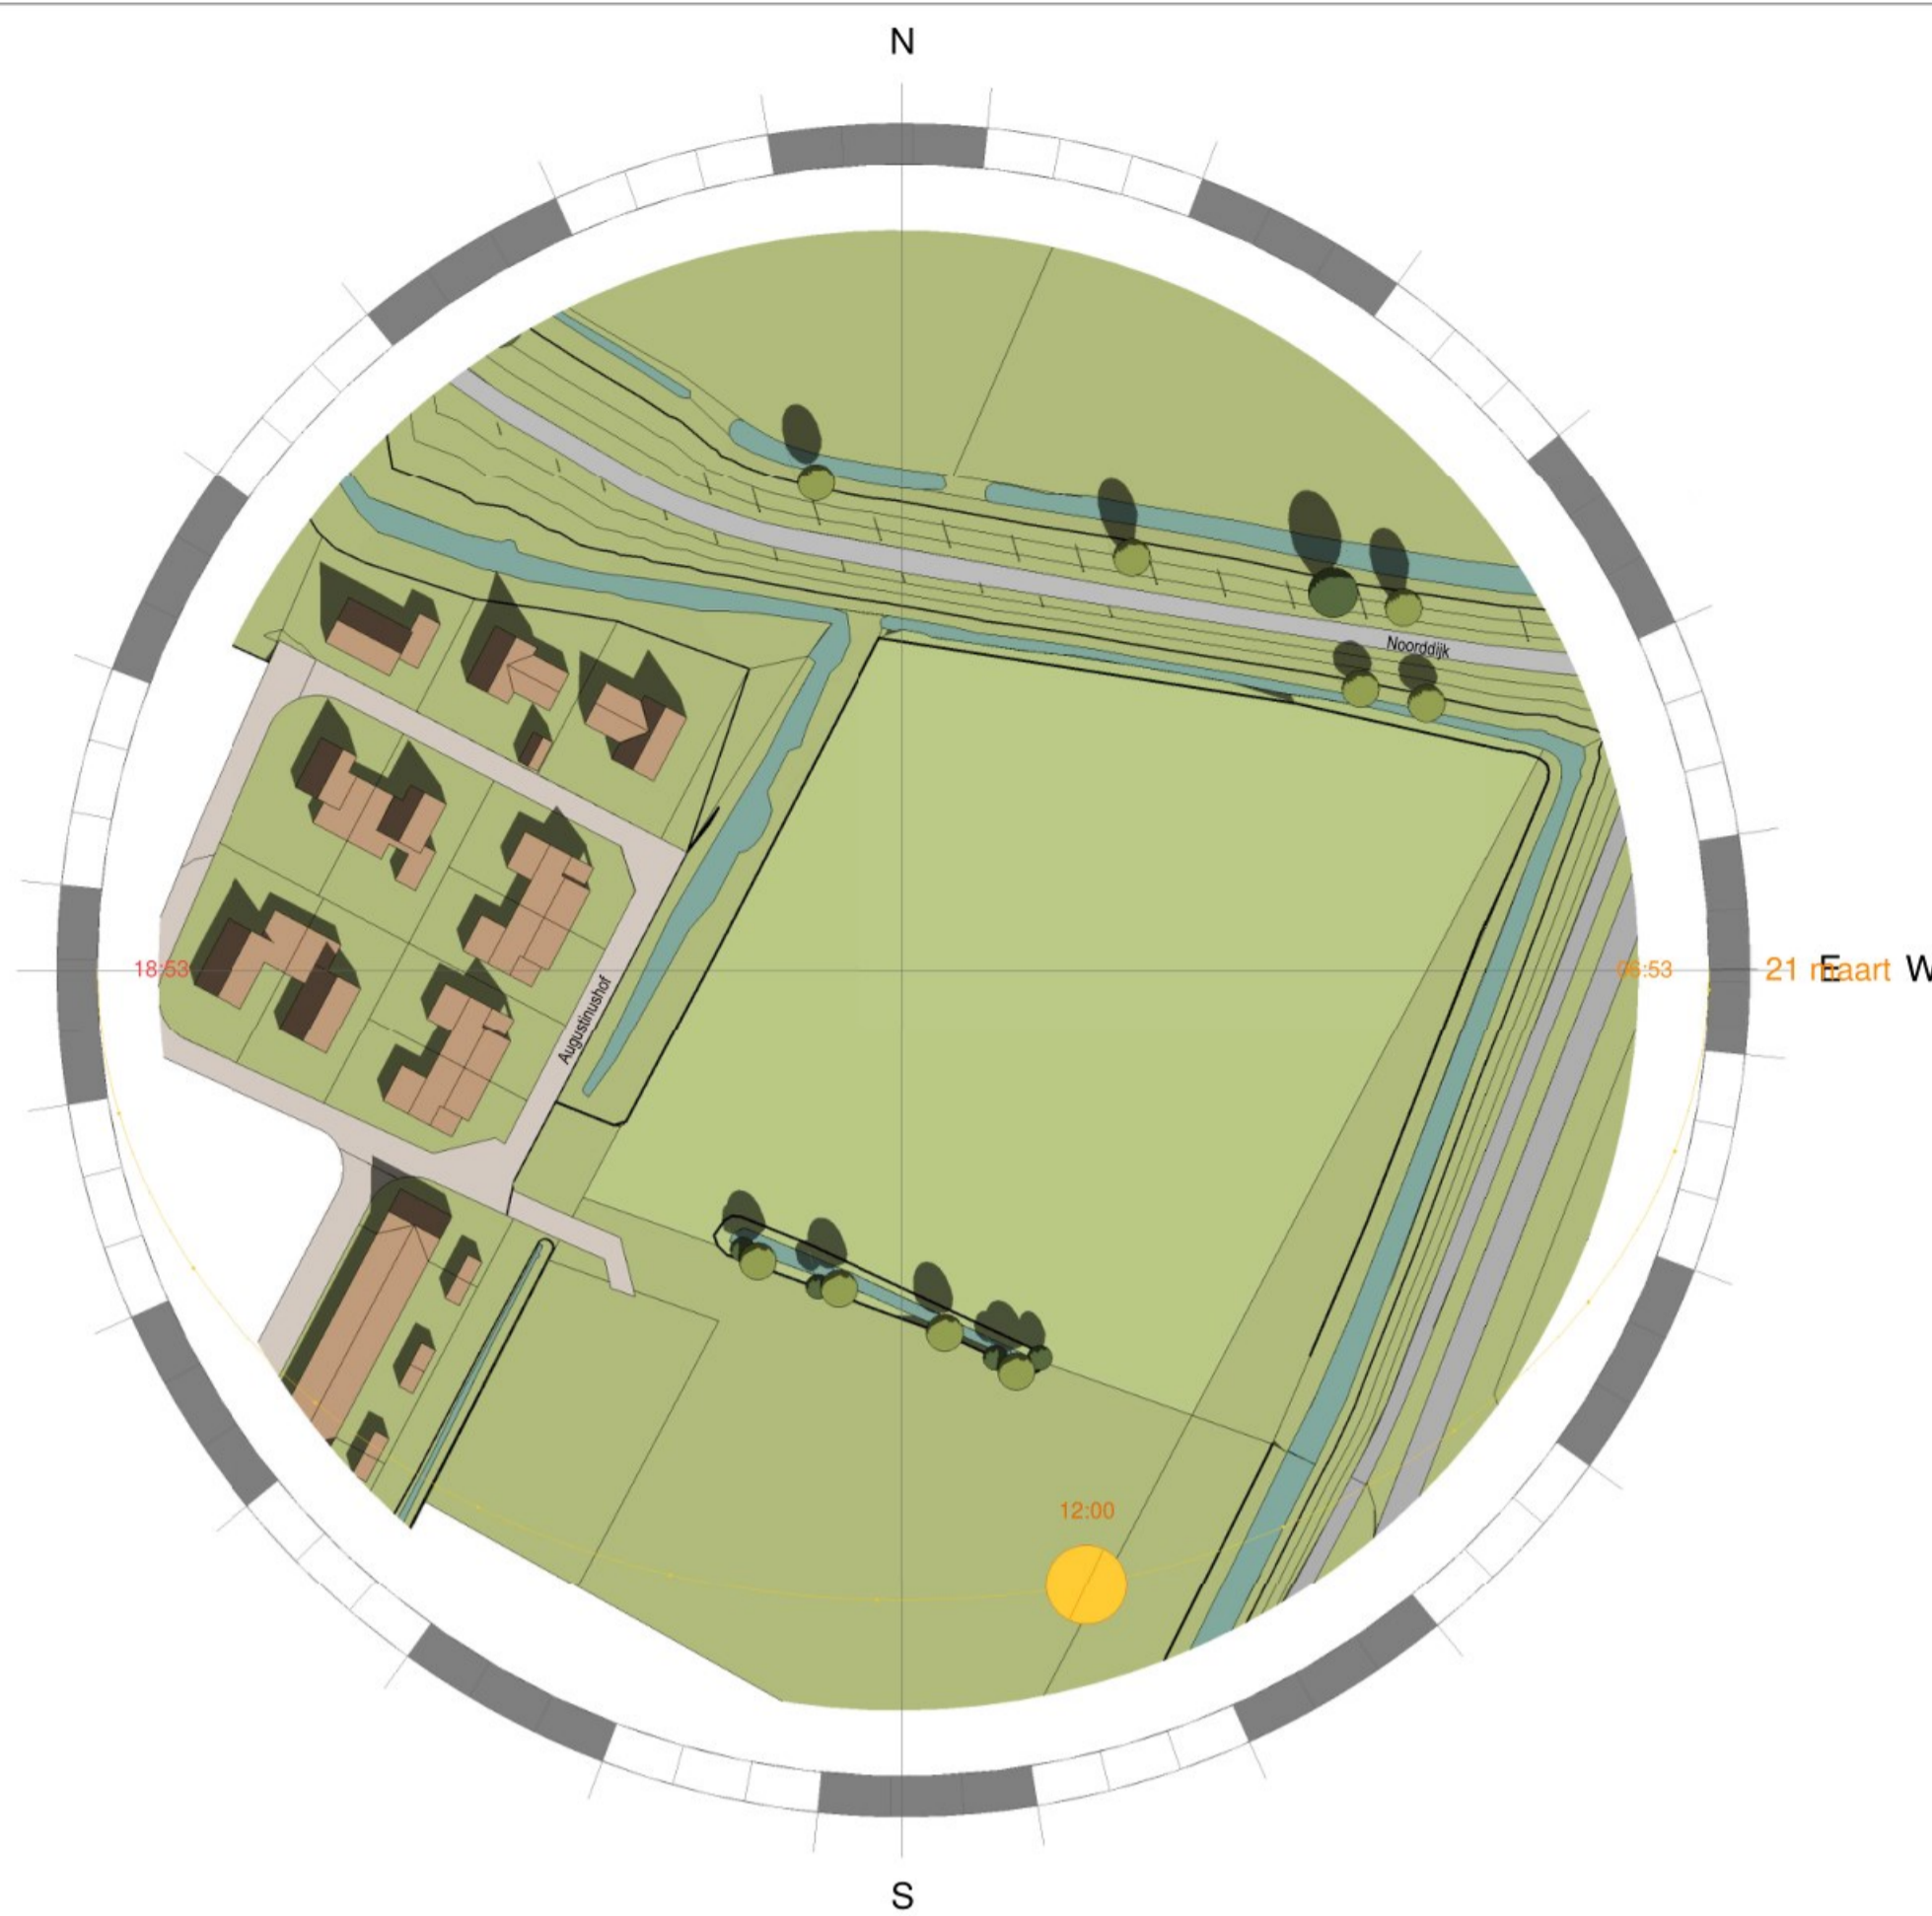


21 maart 2024 12.00 uur BESTAAND

1:1200

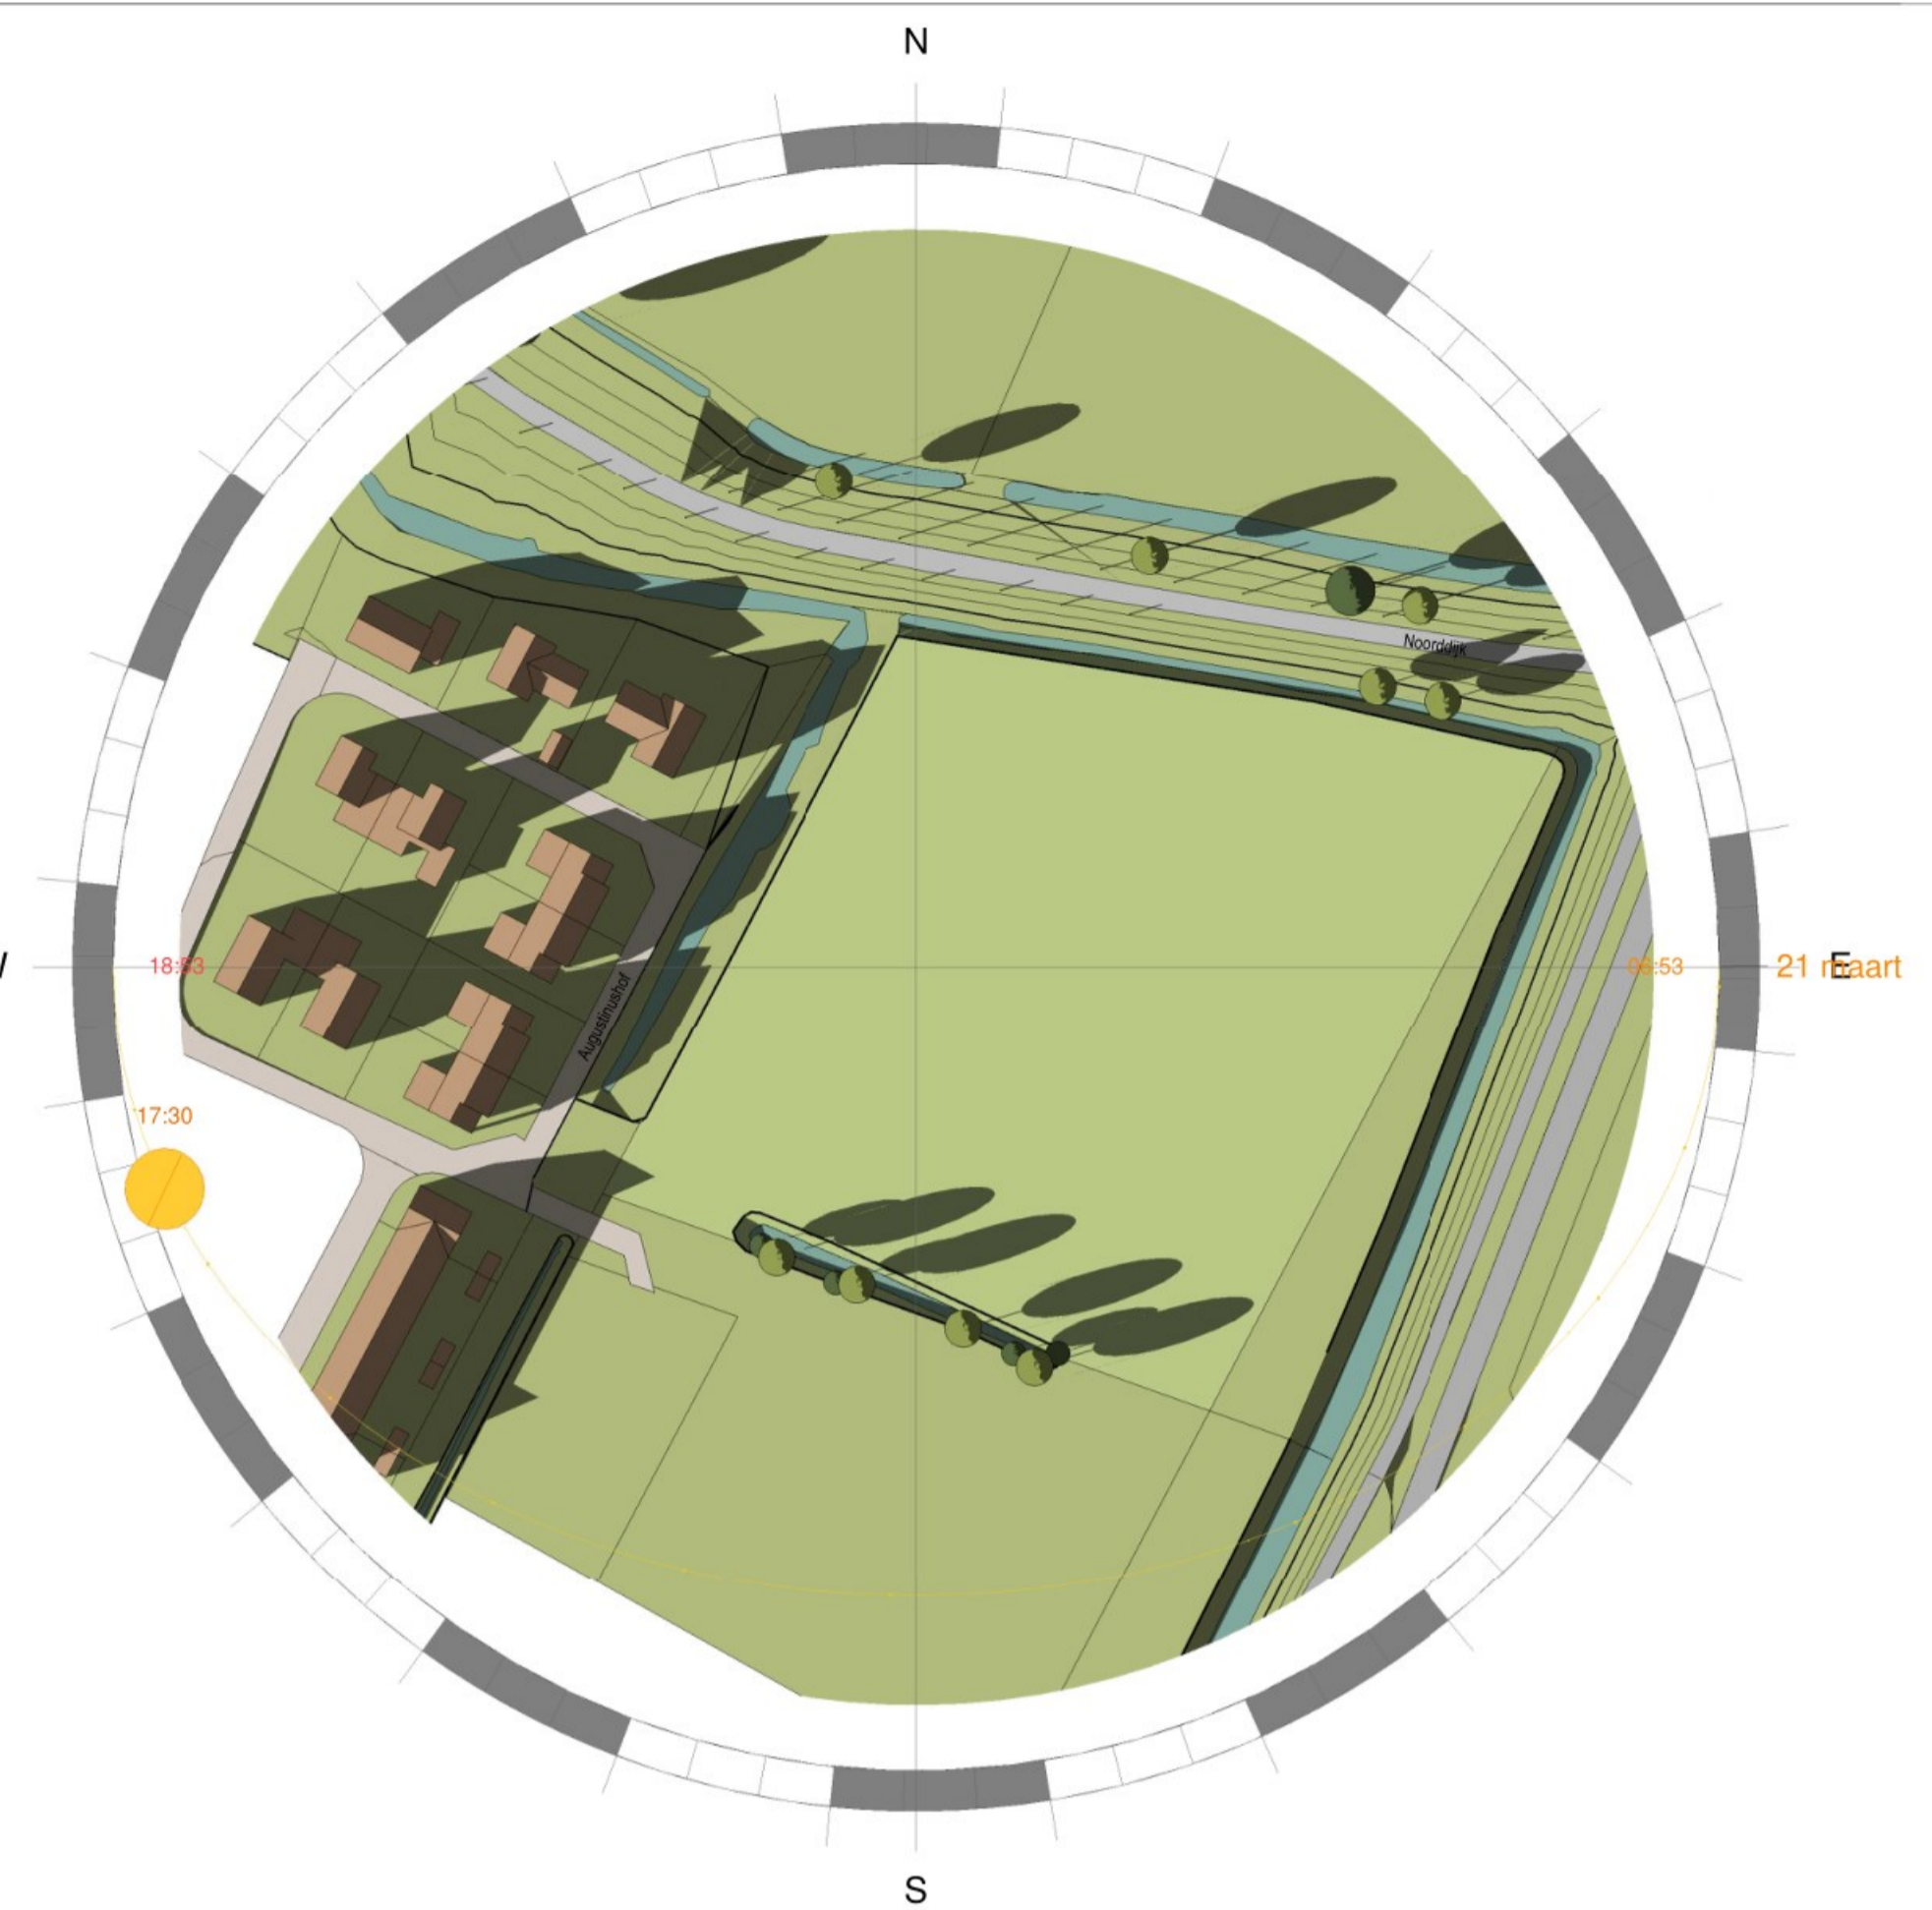


21 maart 2024 17.30 uur BESTAAND

1:1200

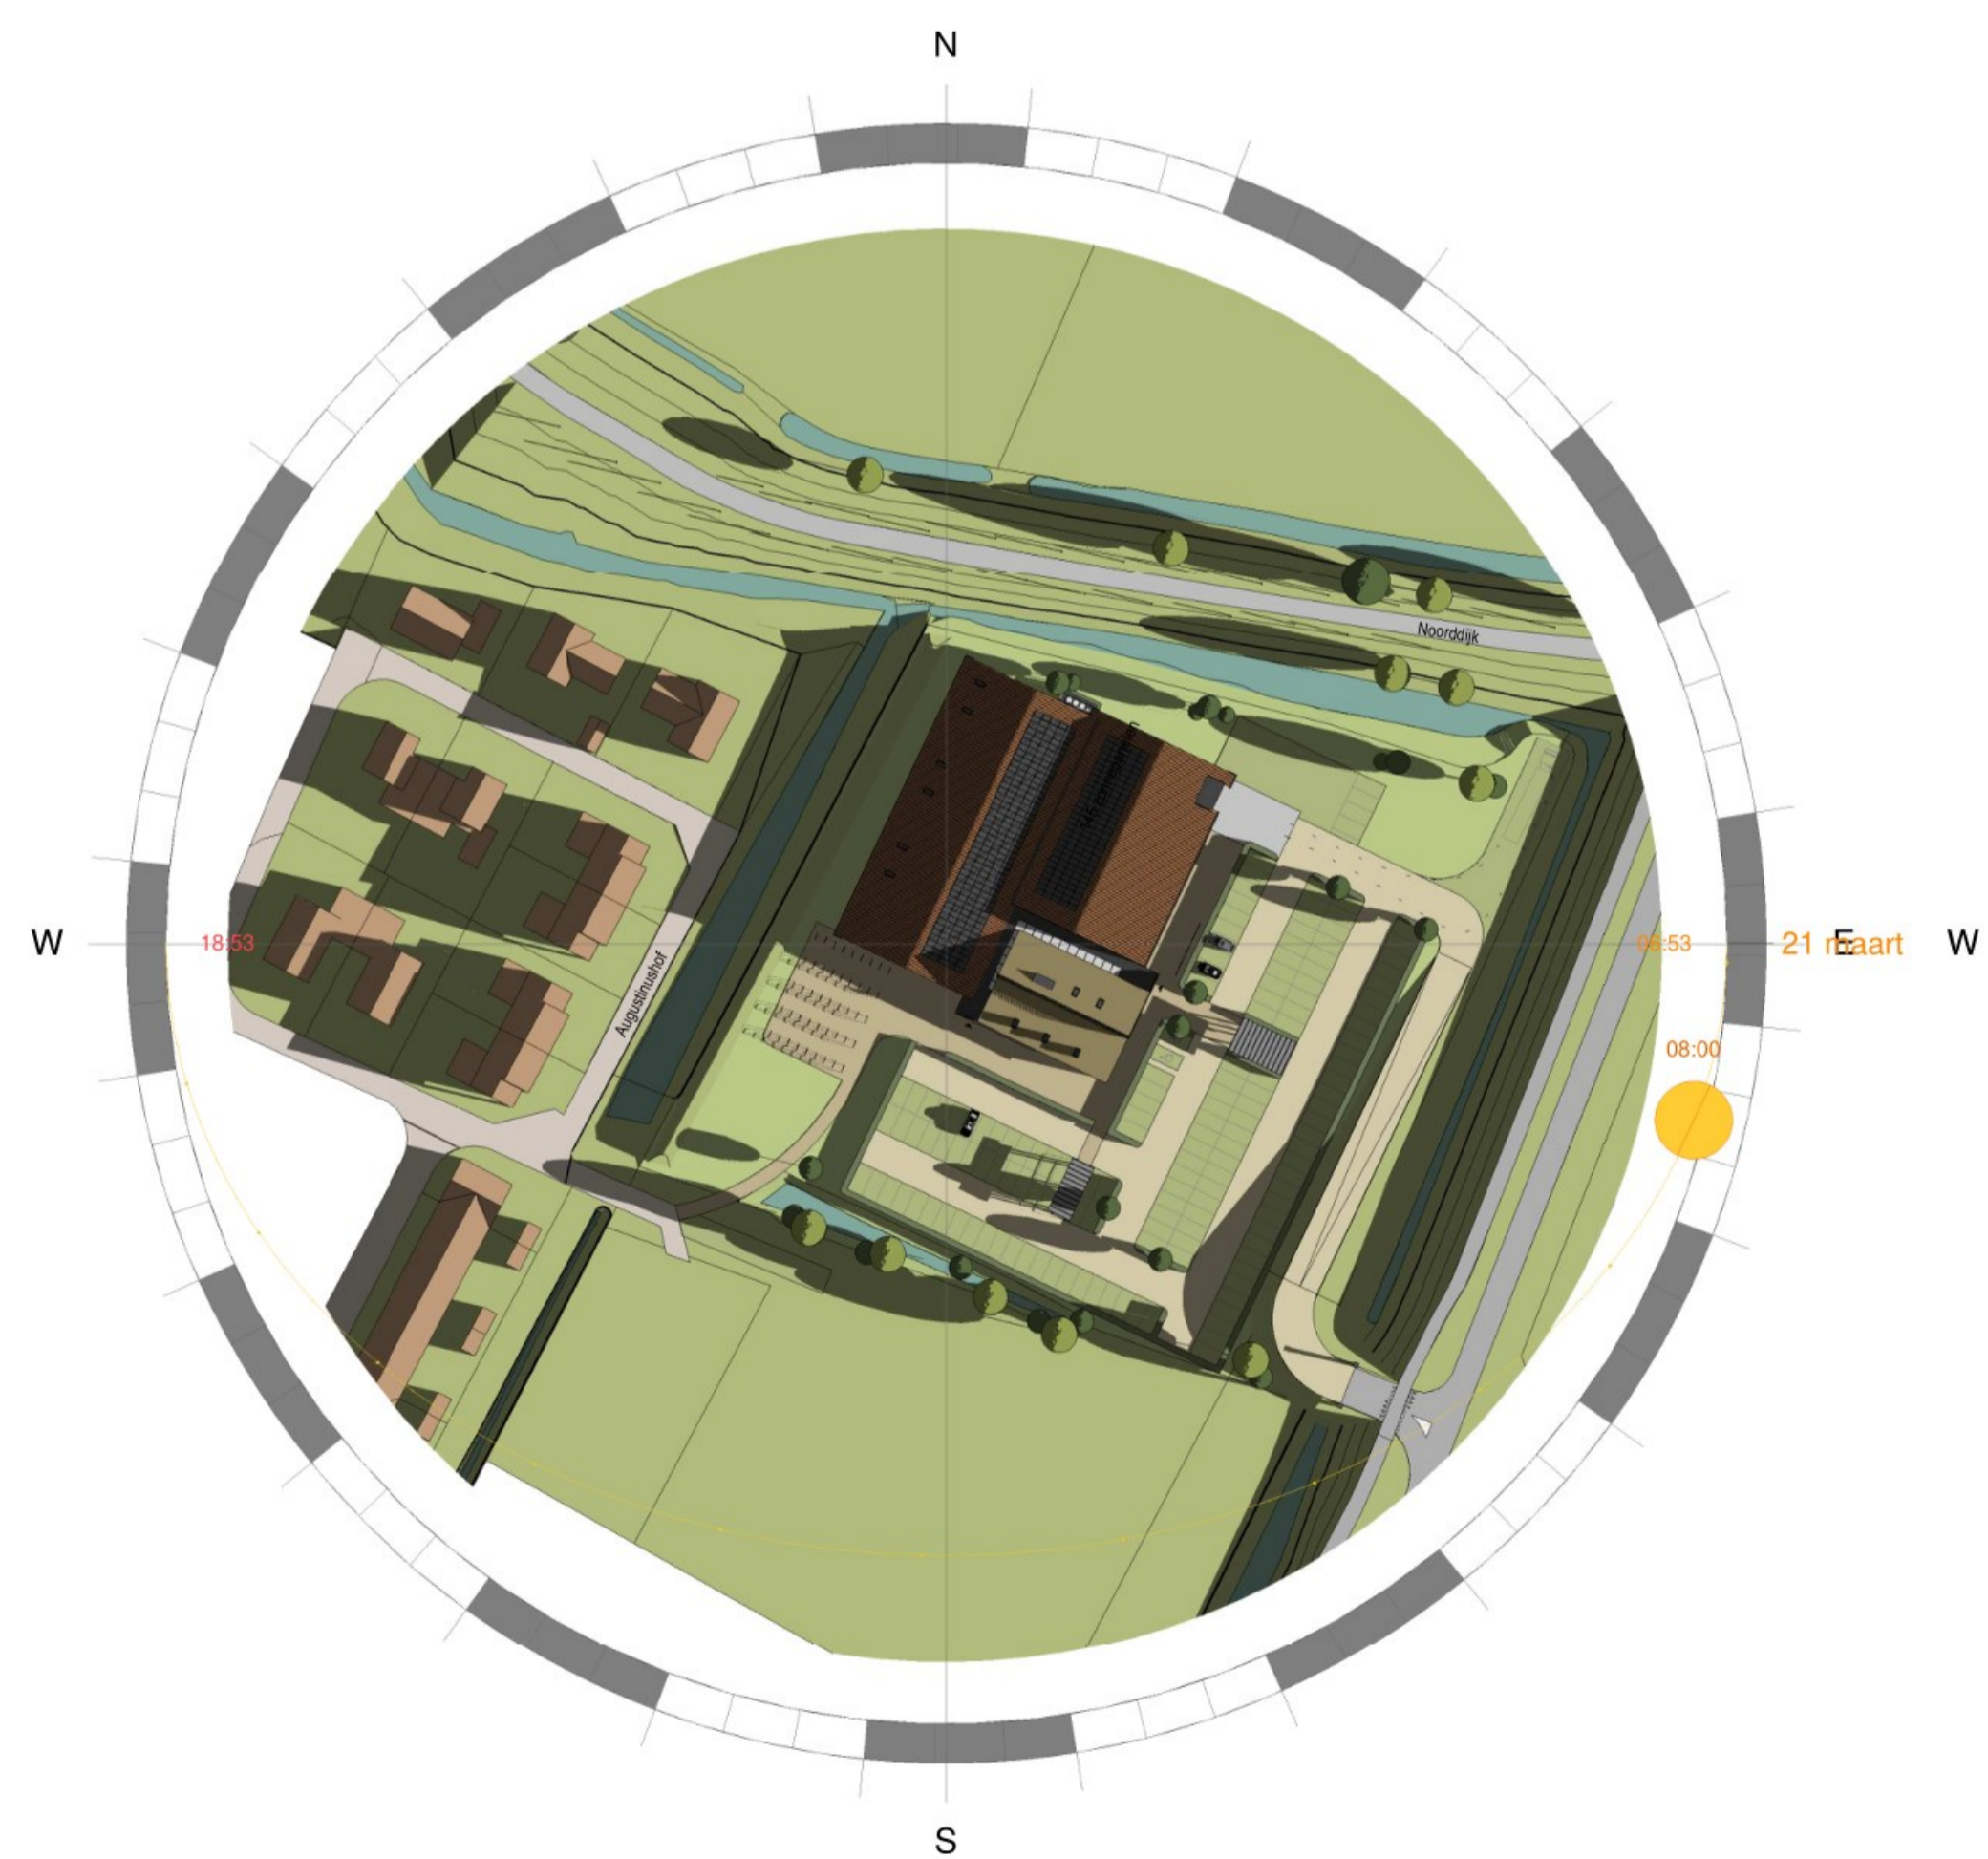


21 maart 2024 8.00 uur NIEUW

1:1200

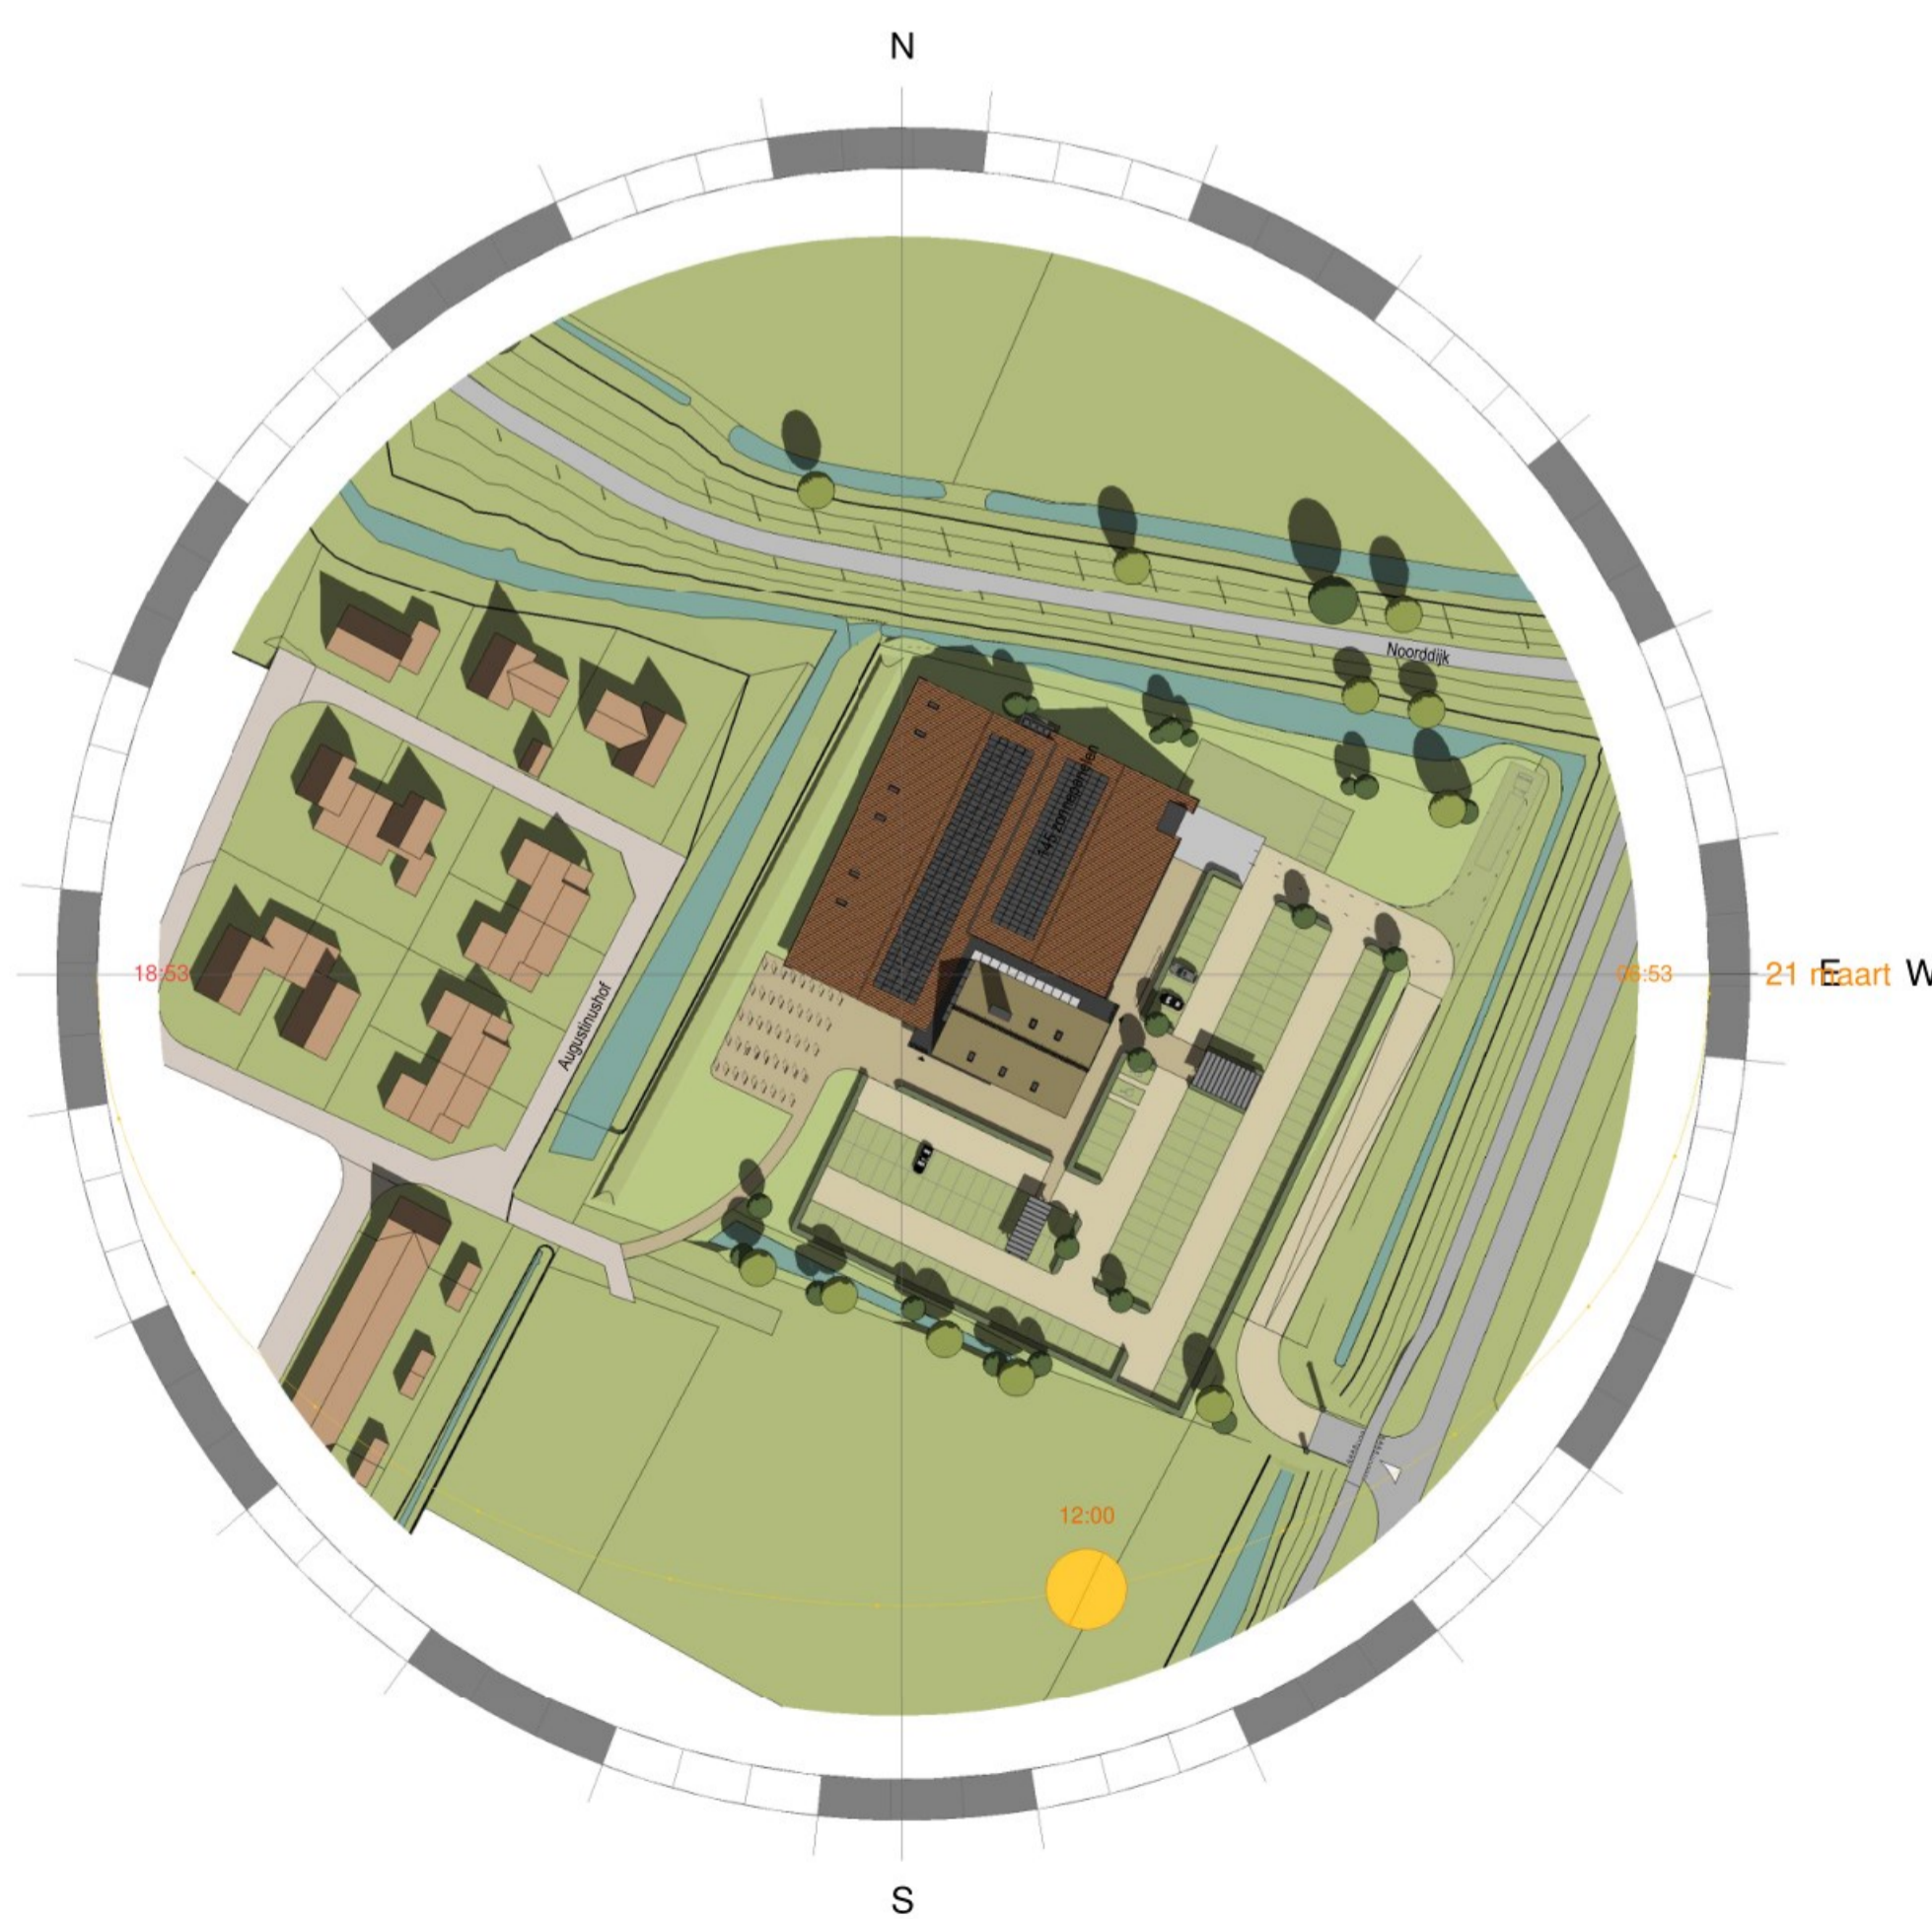


21 maart 2024 12.00 uur NIEUW

1:1200

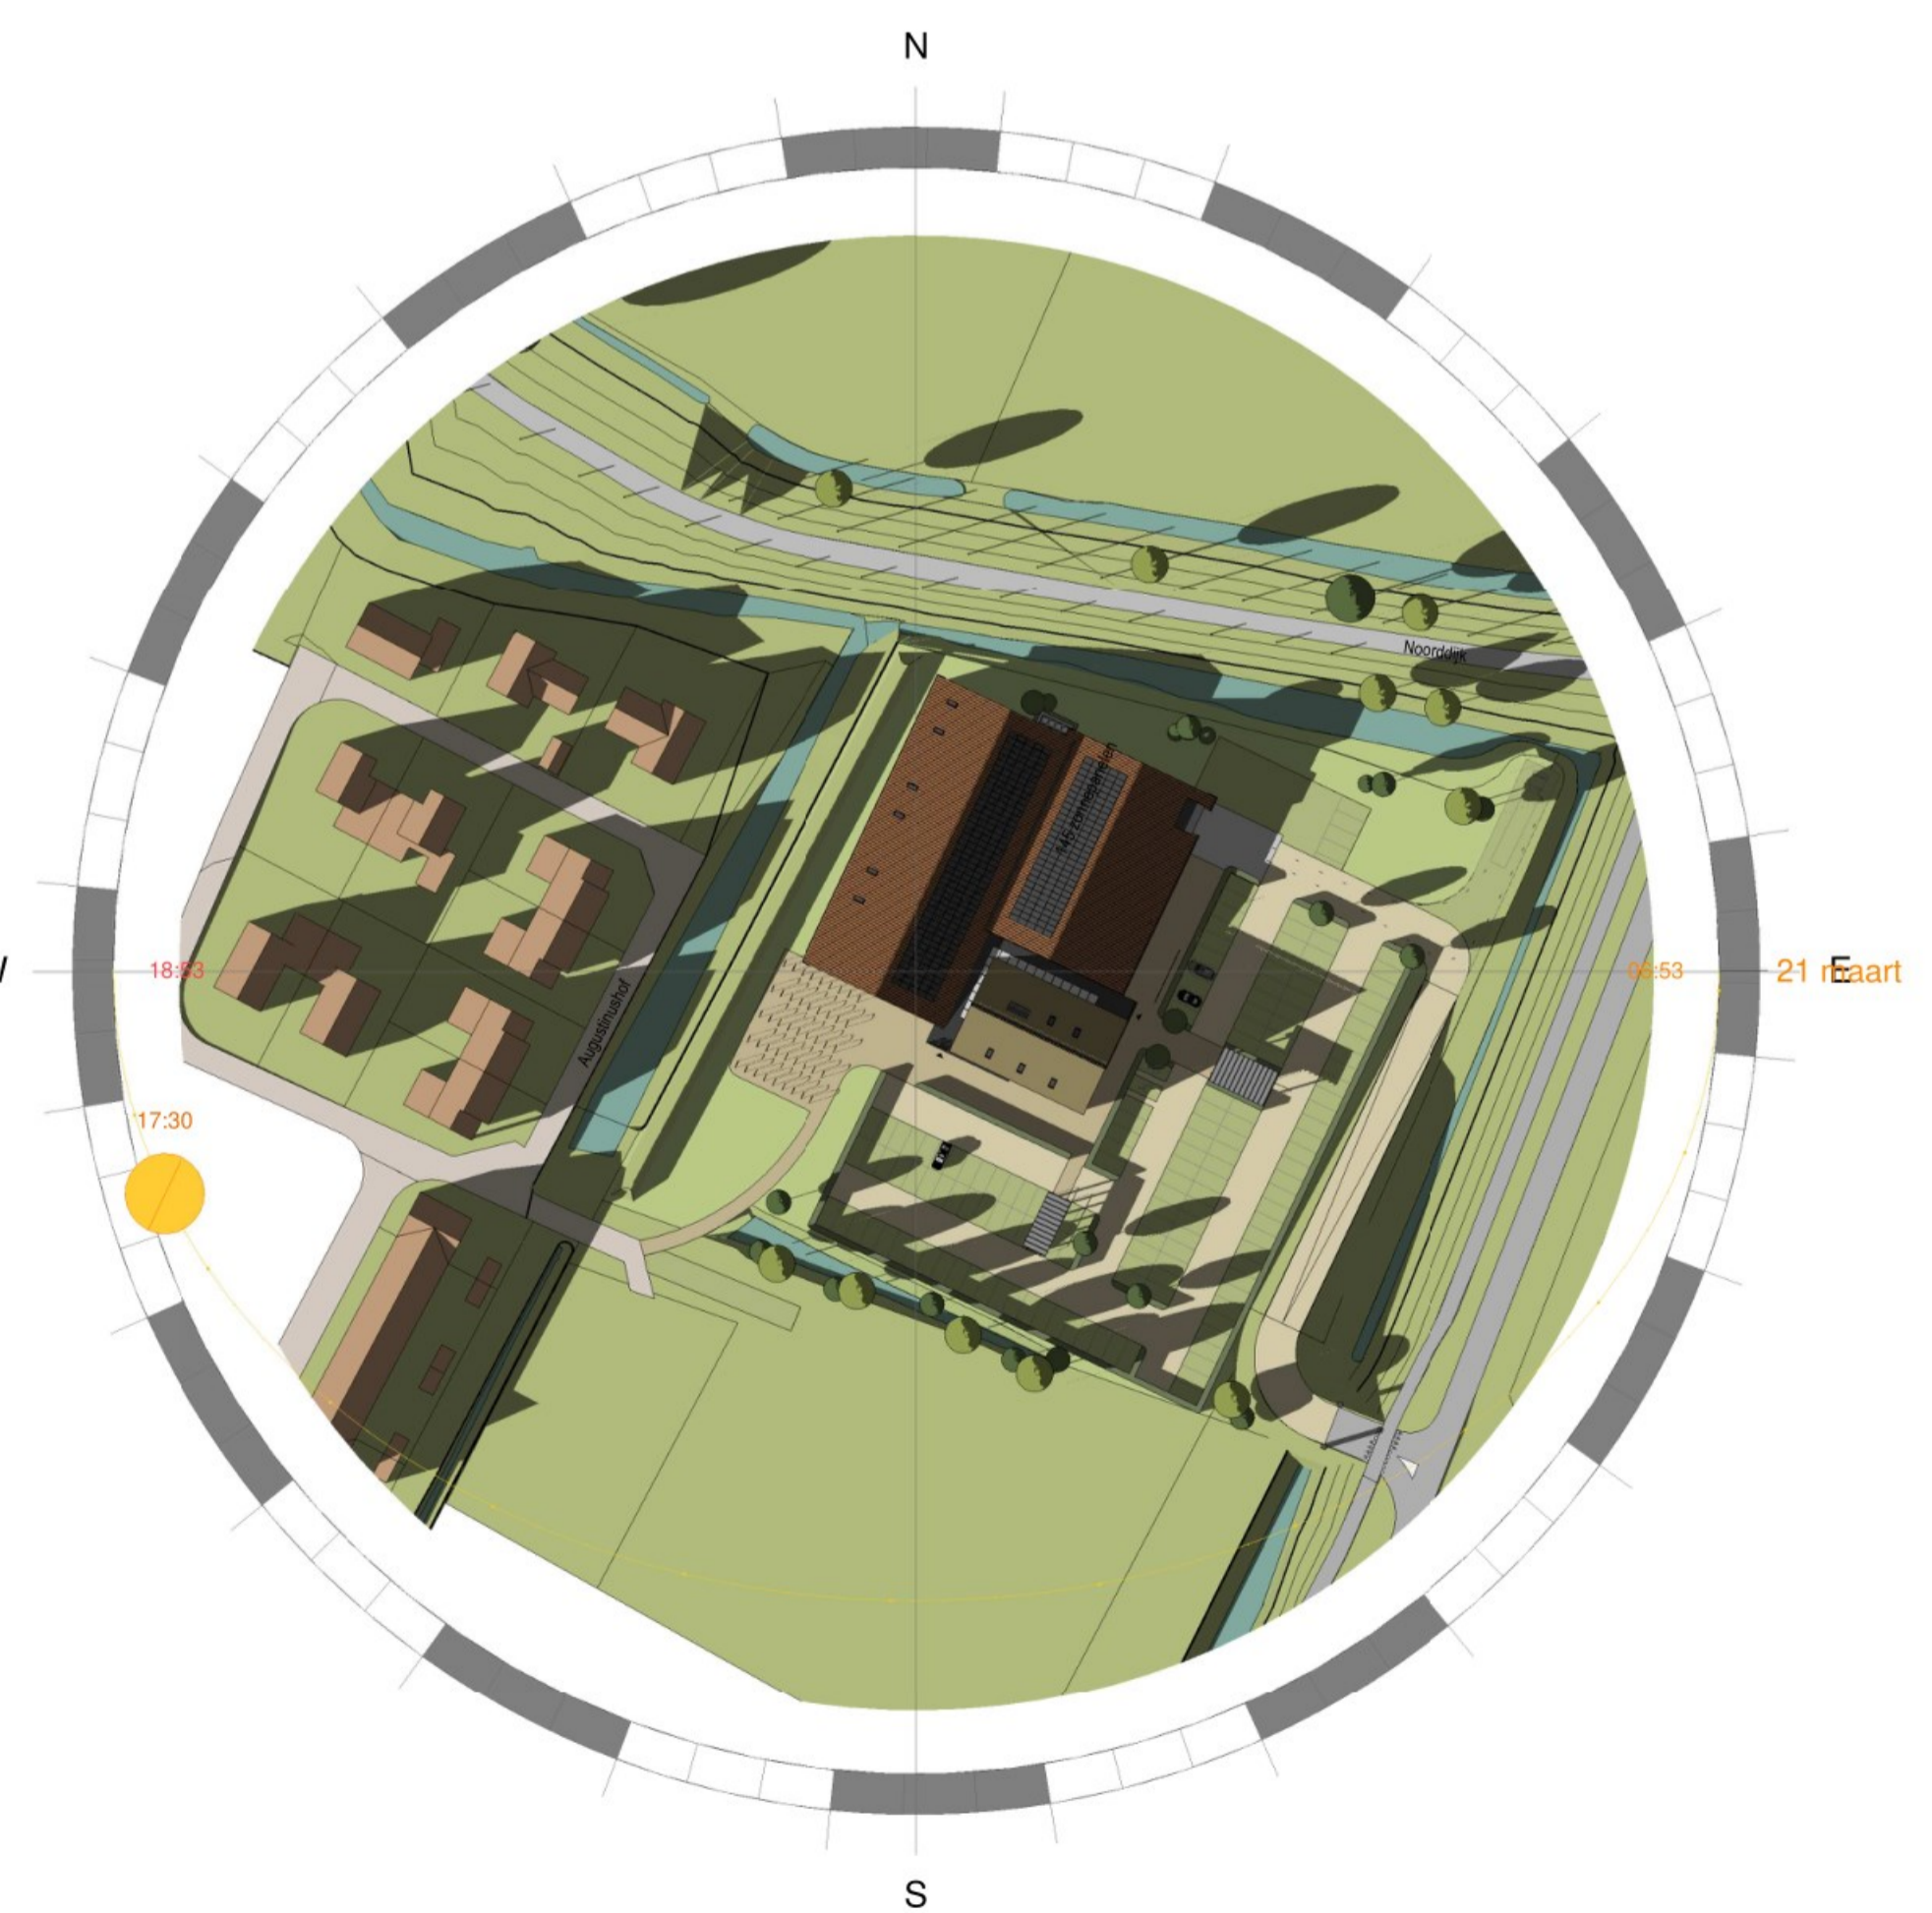


21 maart 2024 17.30 uur NIEUW

1:1200

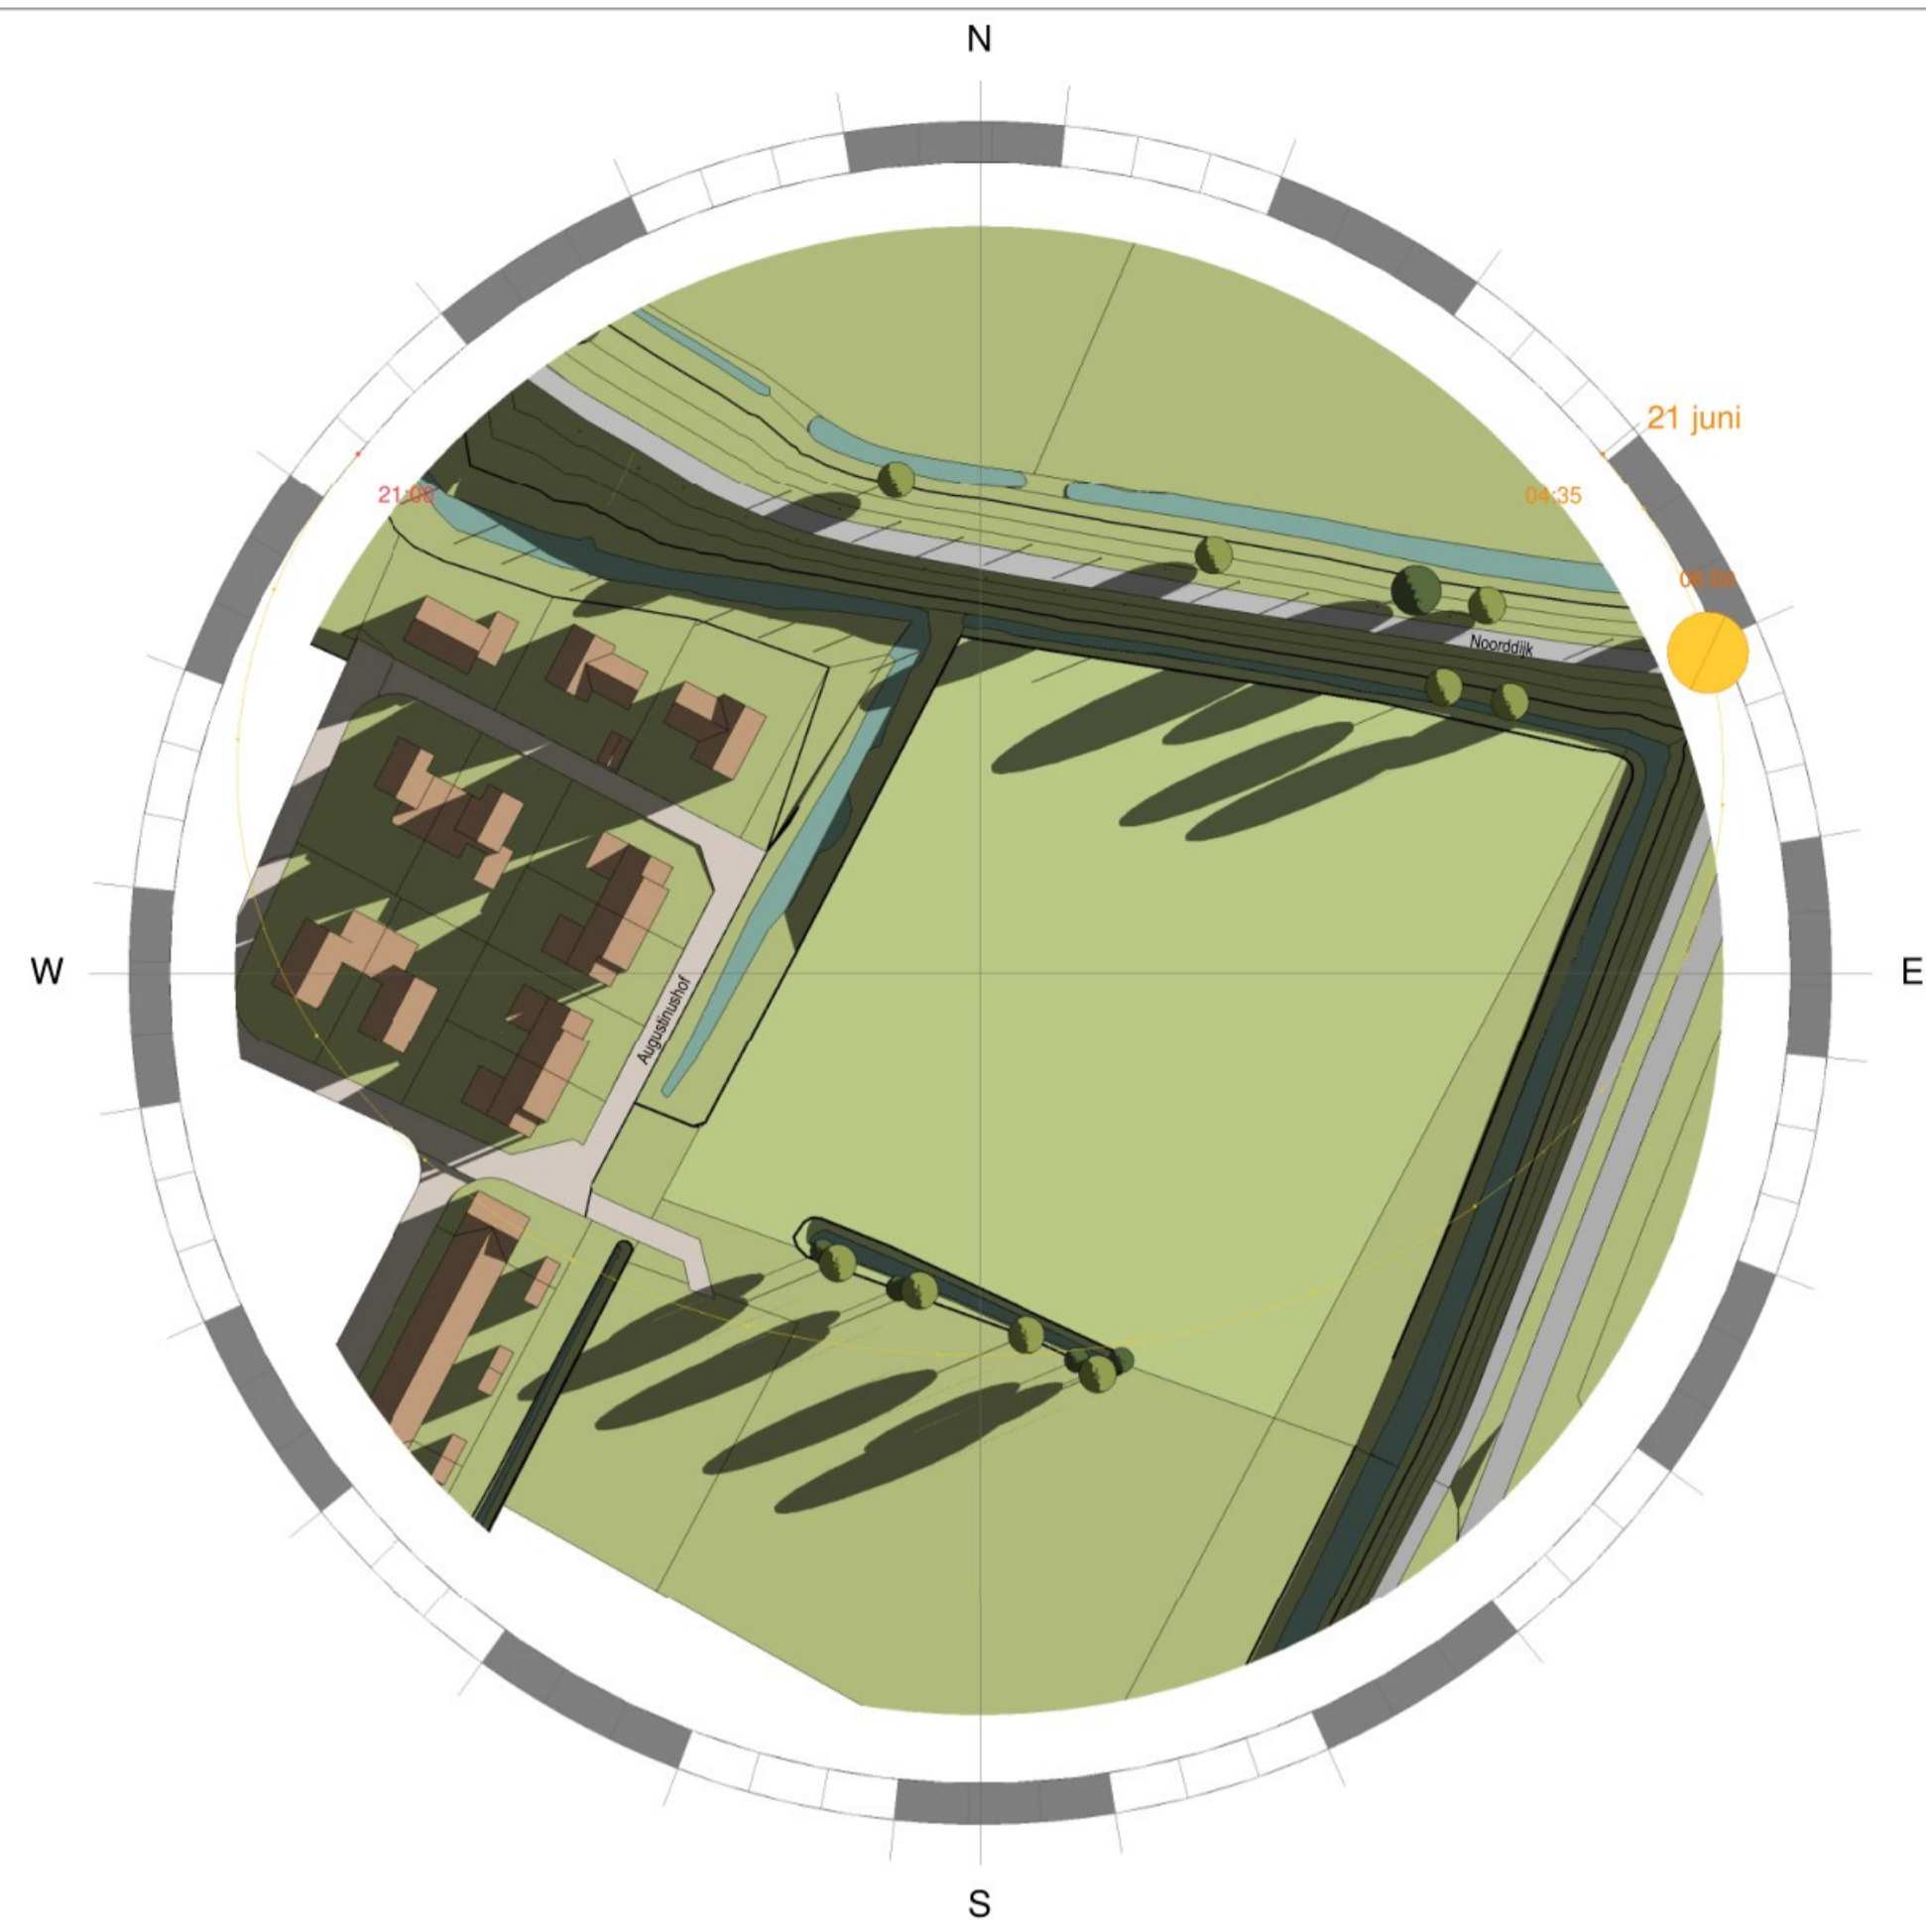


21 juni 2024 6.00 uur BESTAAND

1:1200

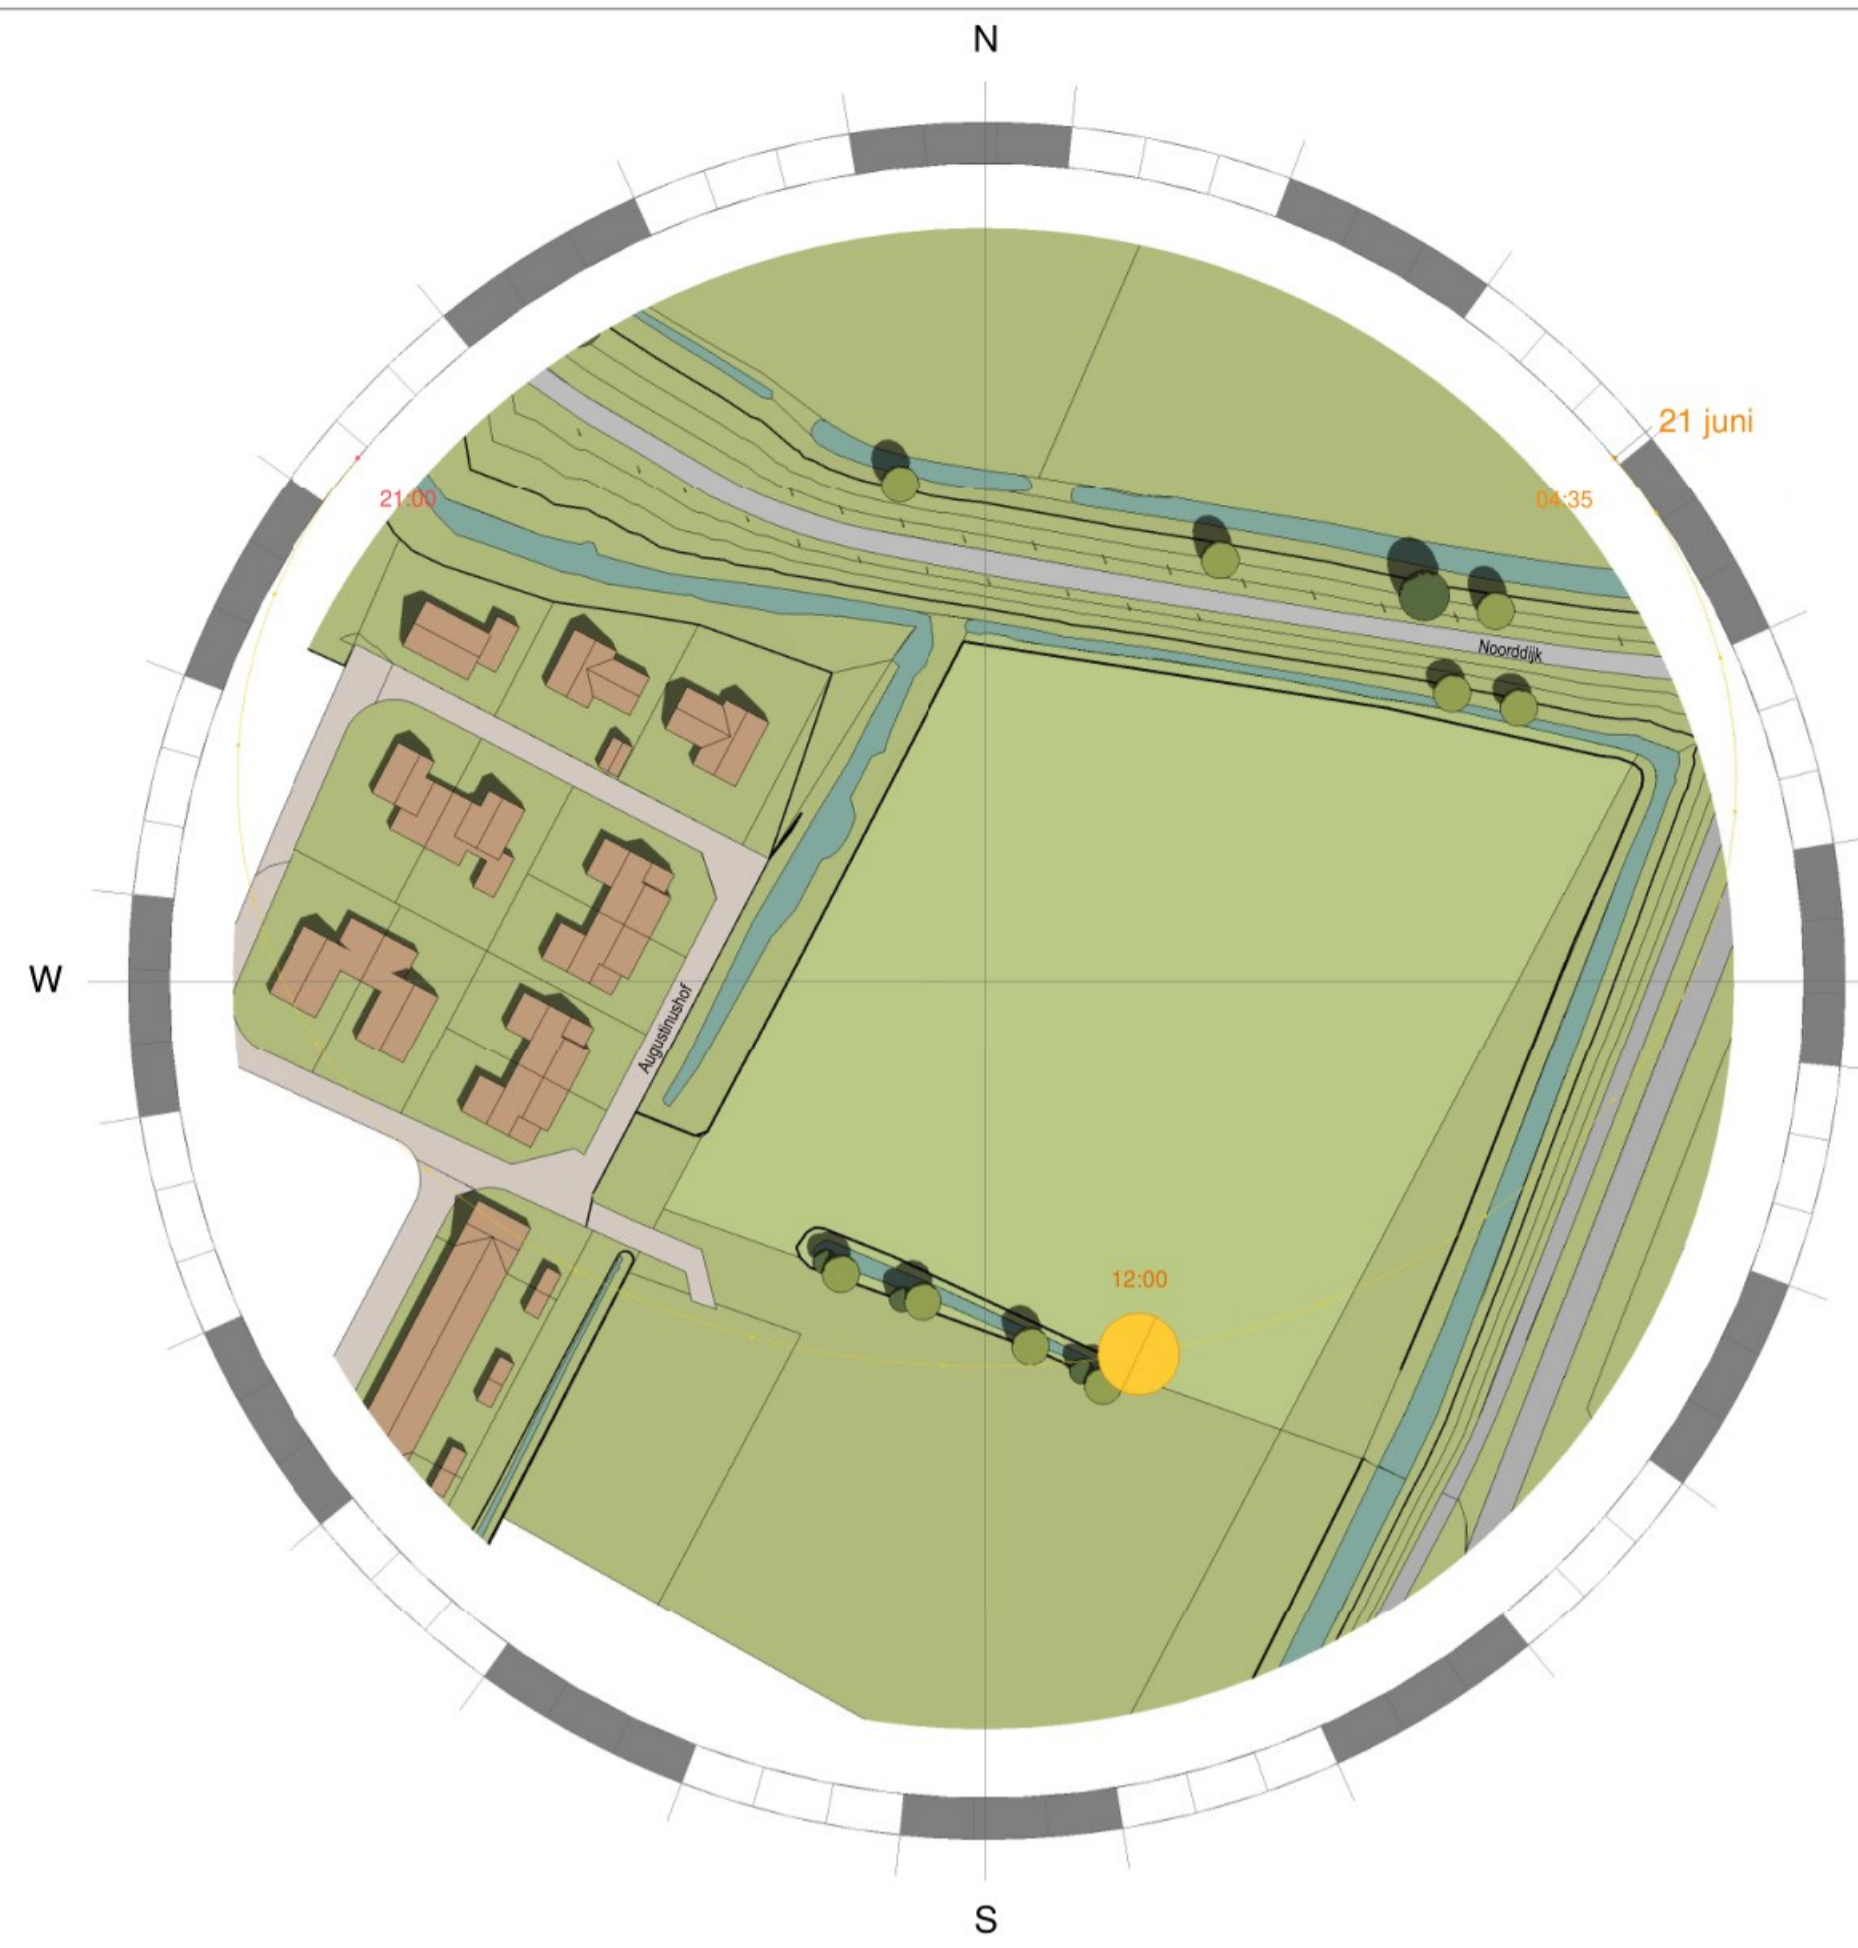


21 juni 2024 12.00 uur BESTAAND

1:1200

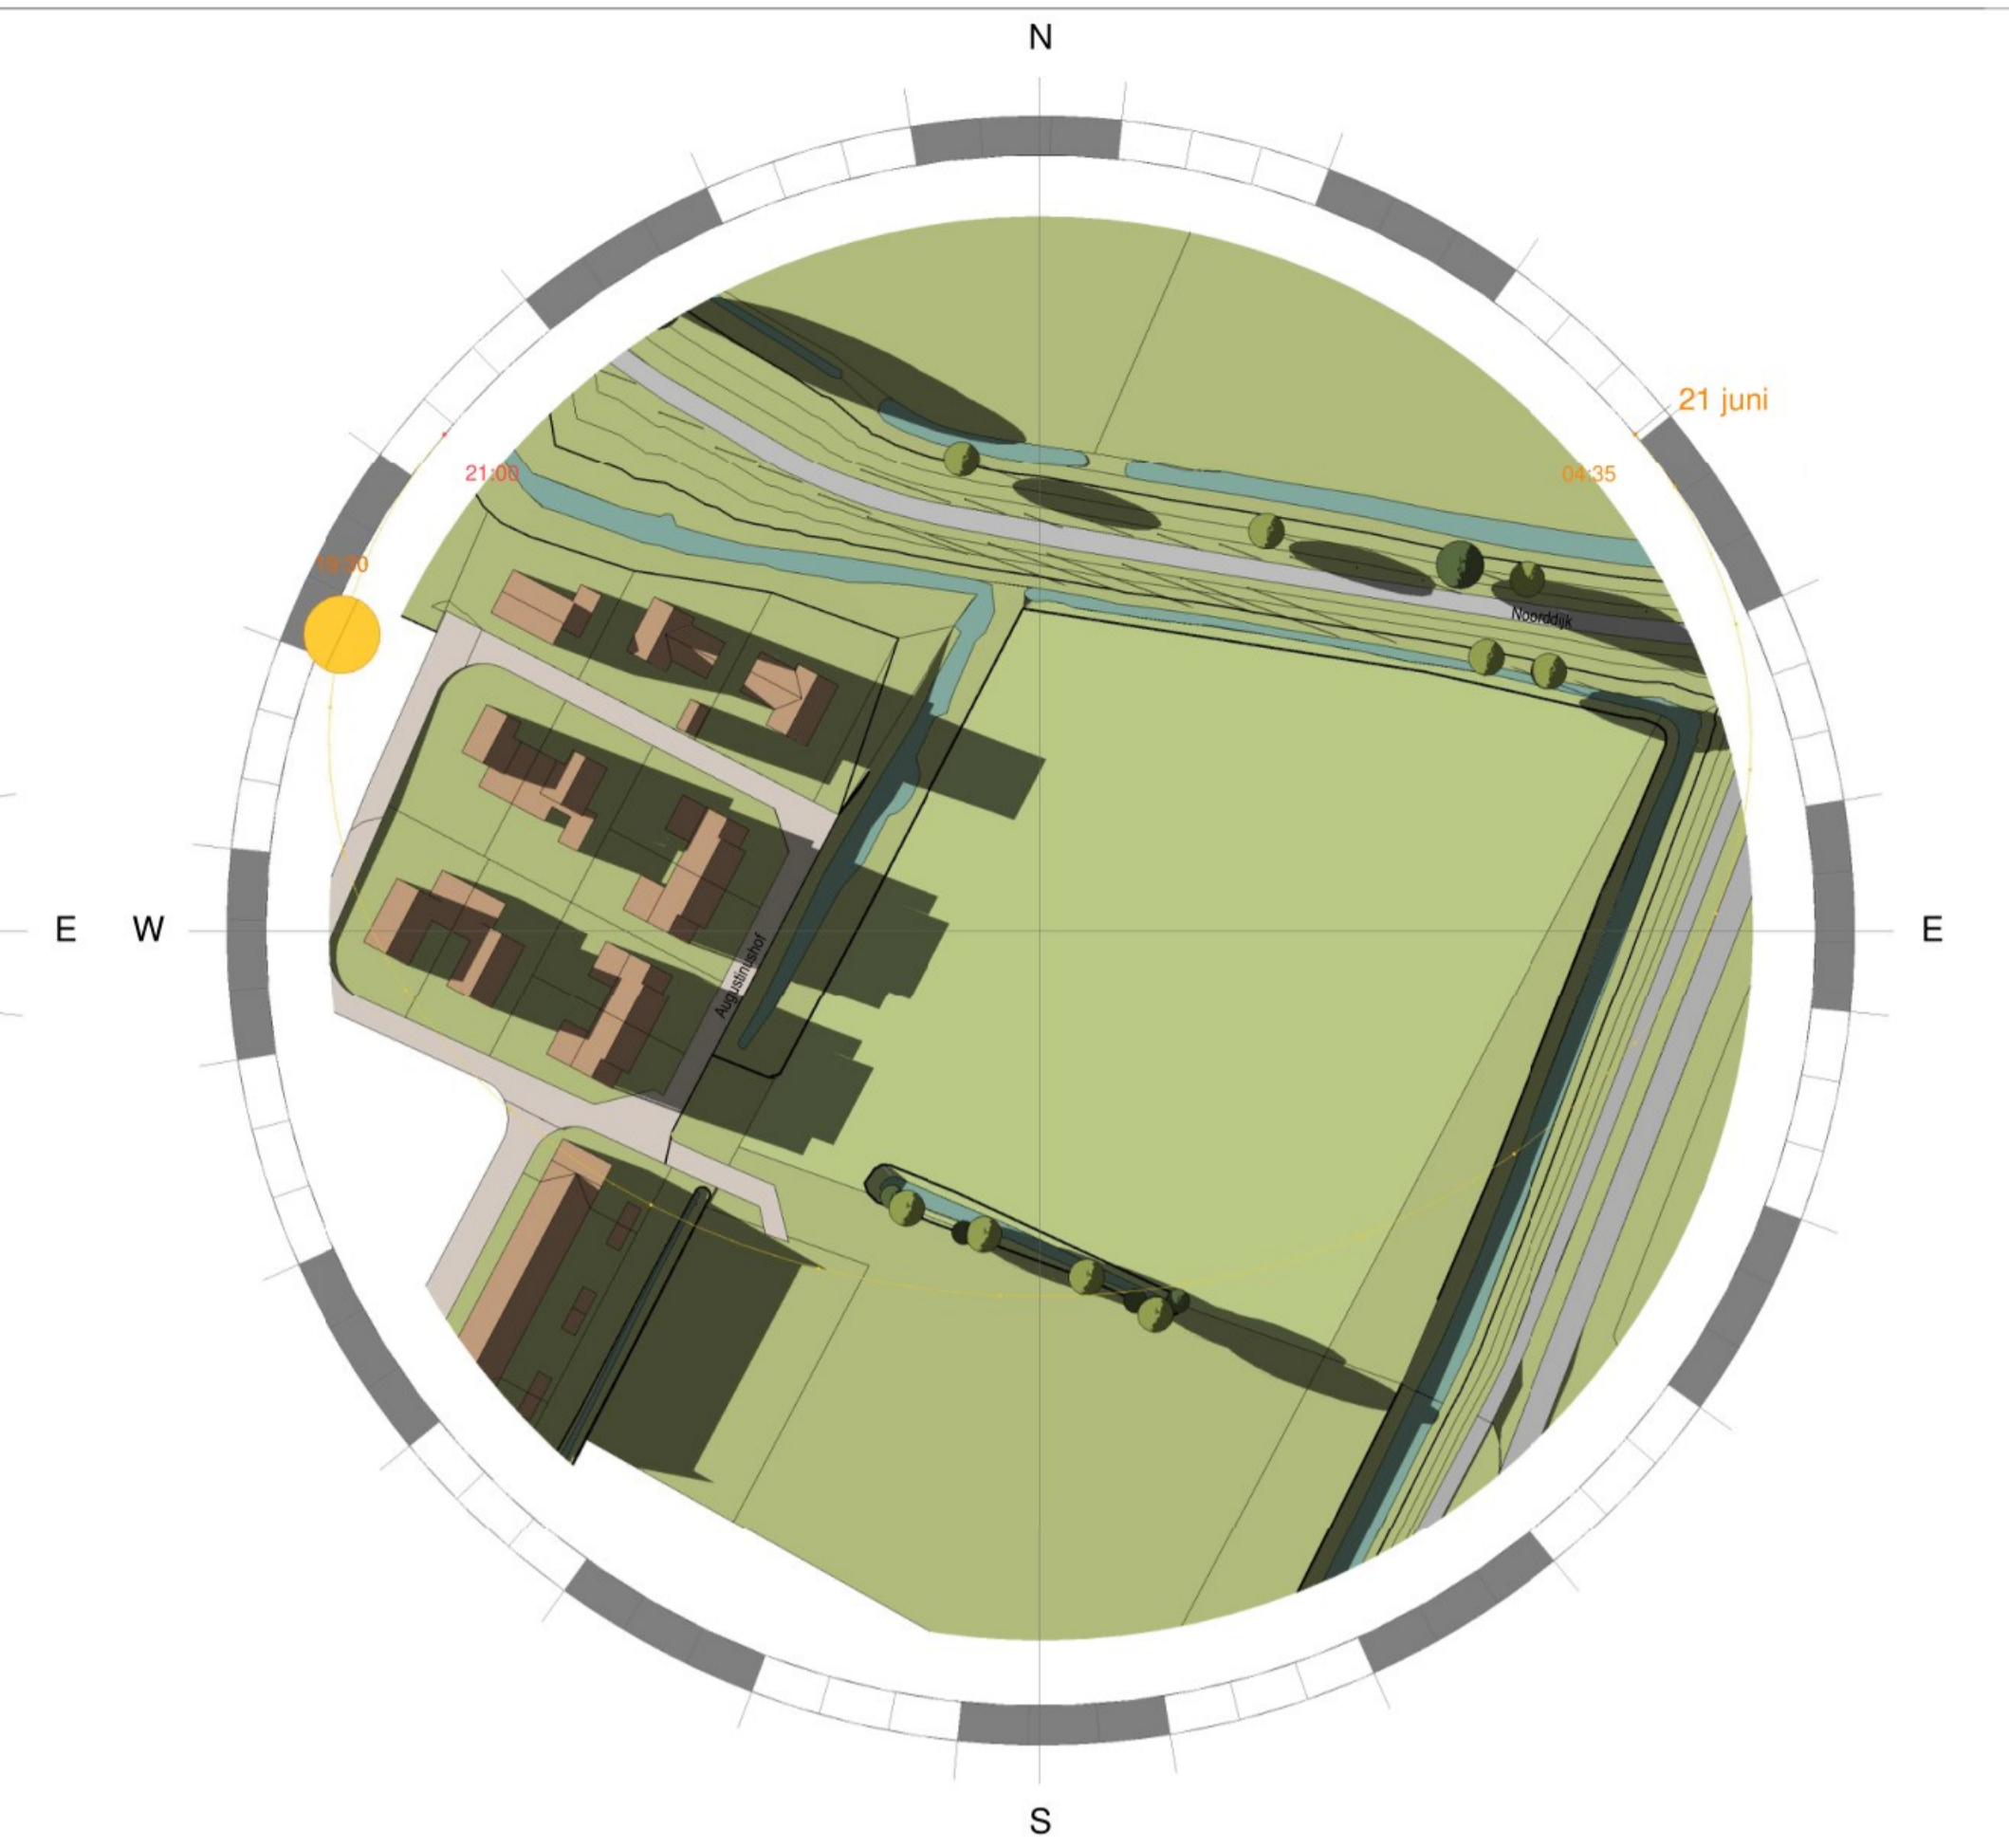


21 juni 2024 19.30 uur BESTAAND

1:1200

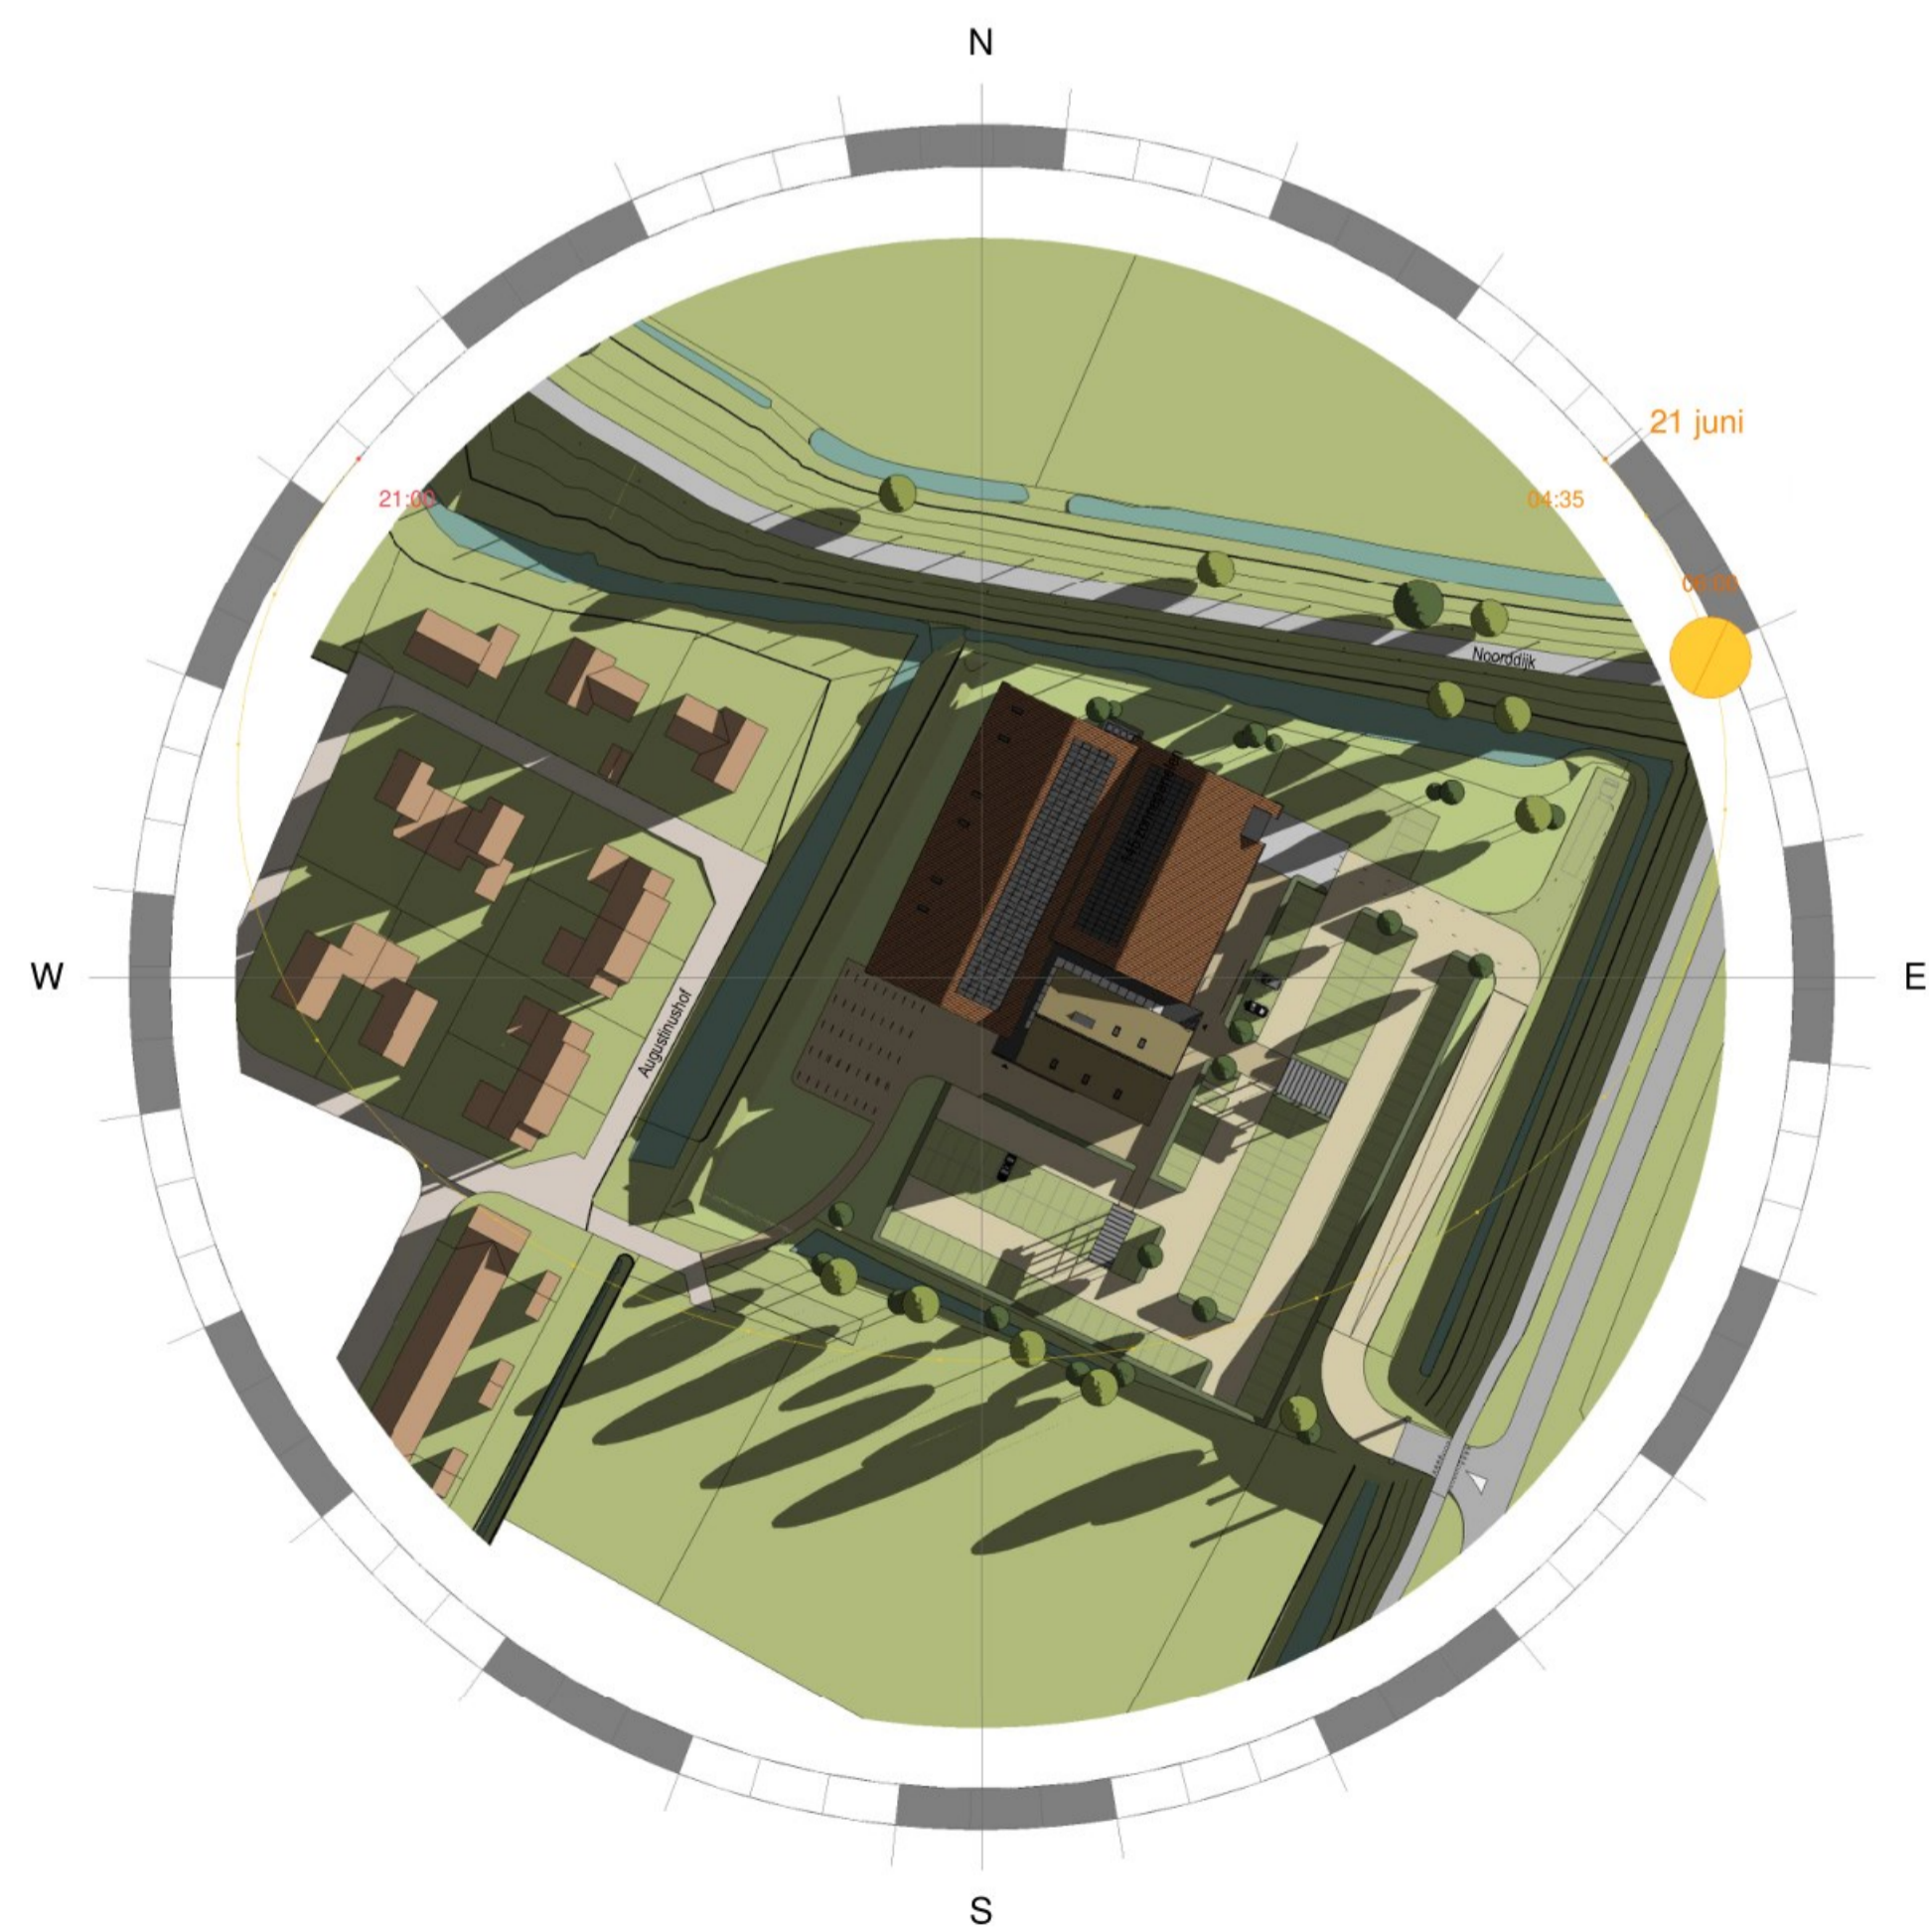


21 juni 2024 6.00 uur NIEUW

1:1200

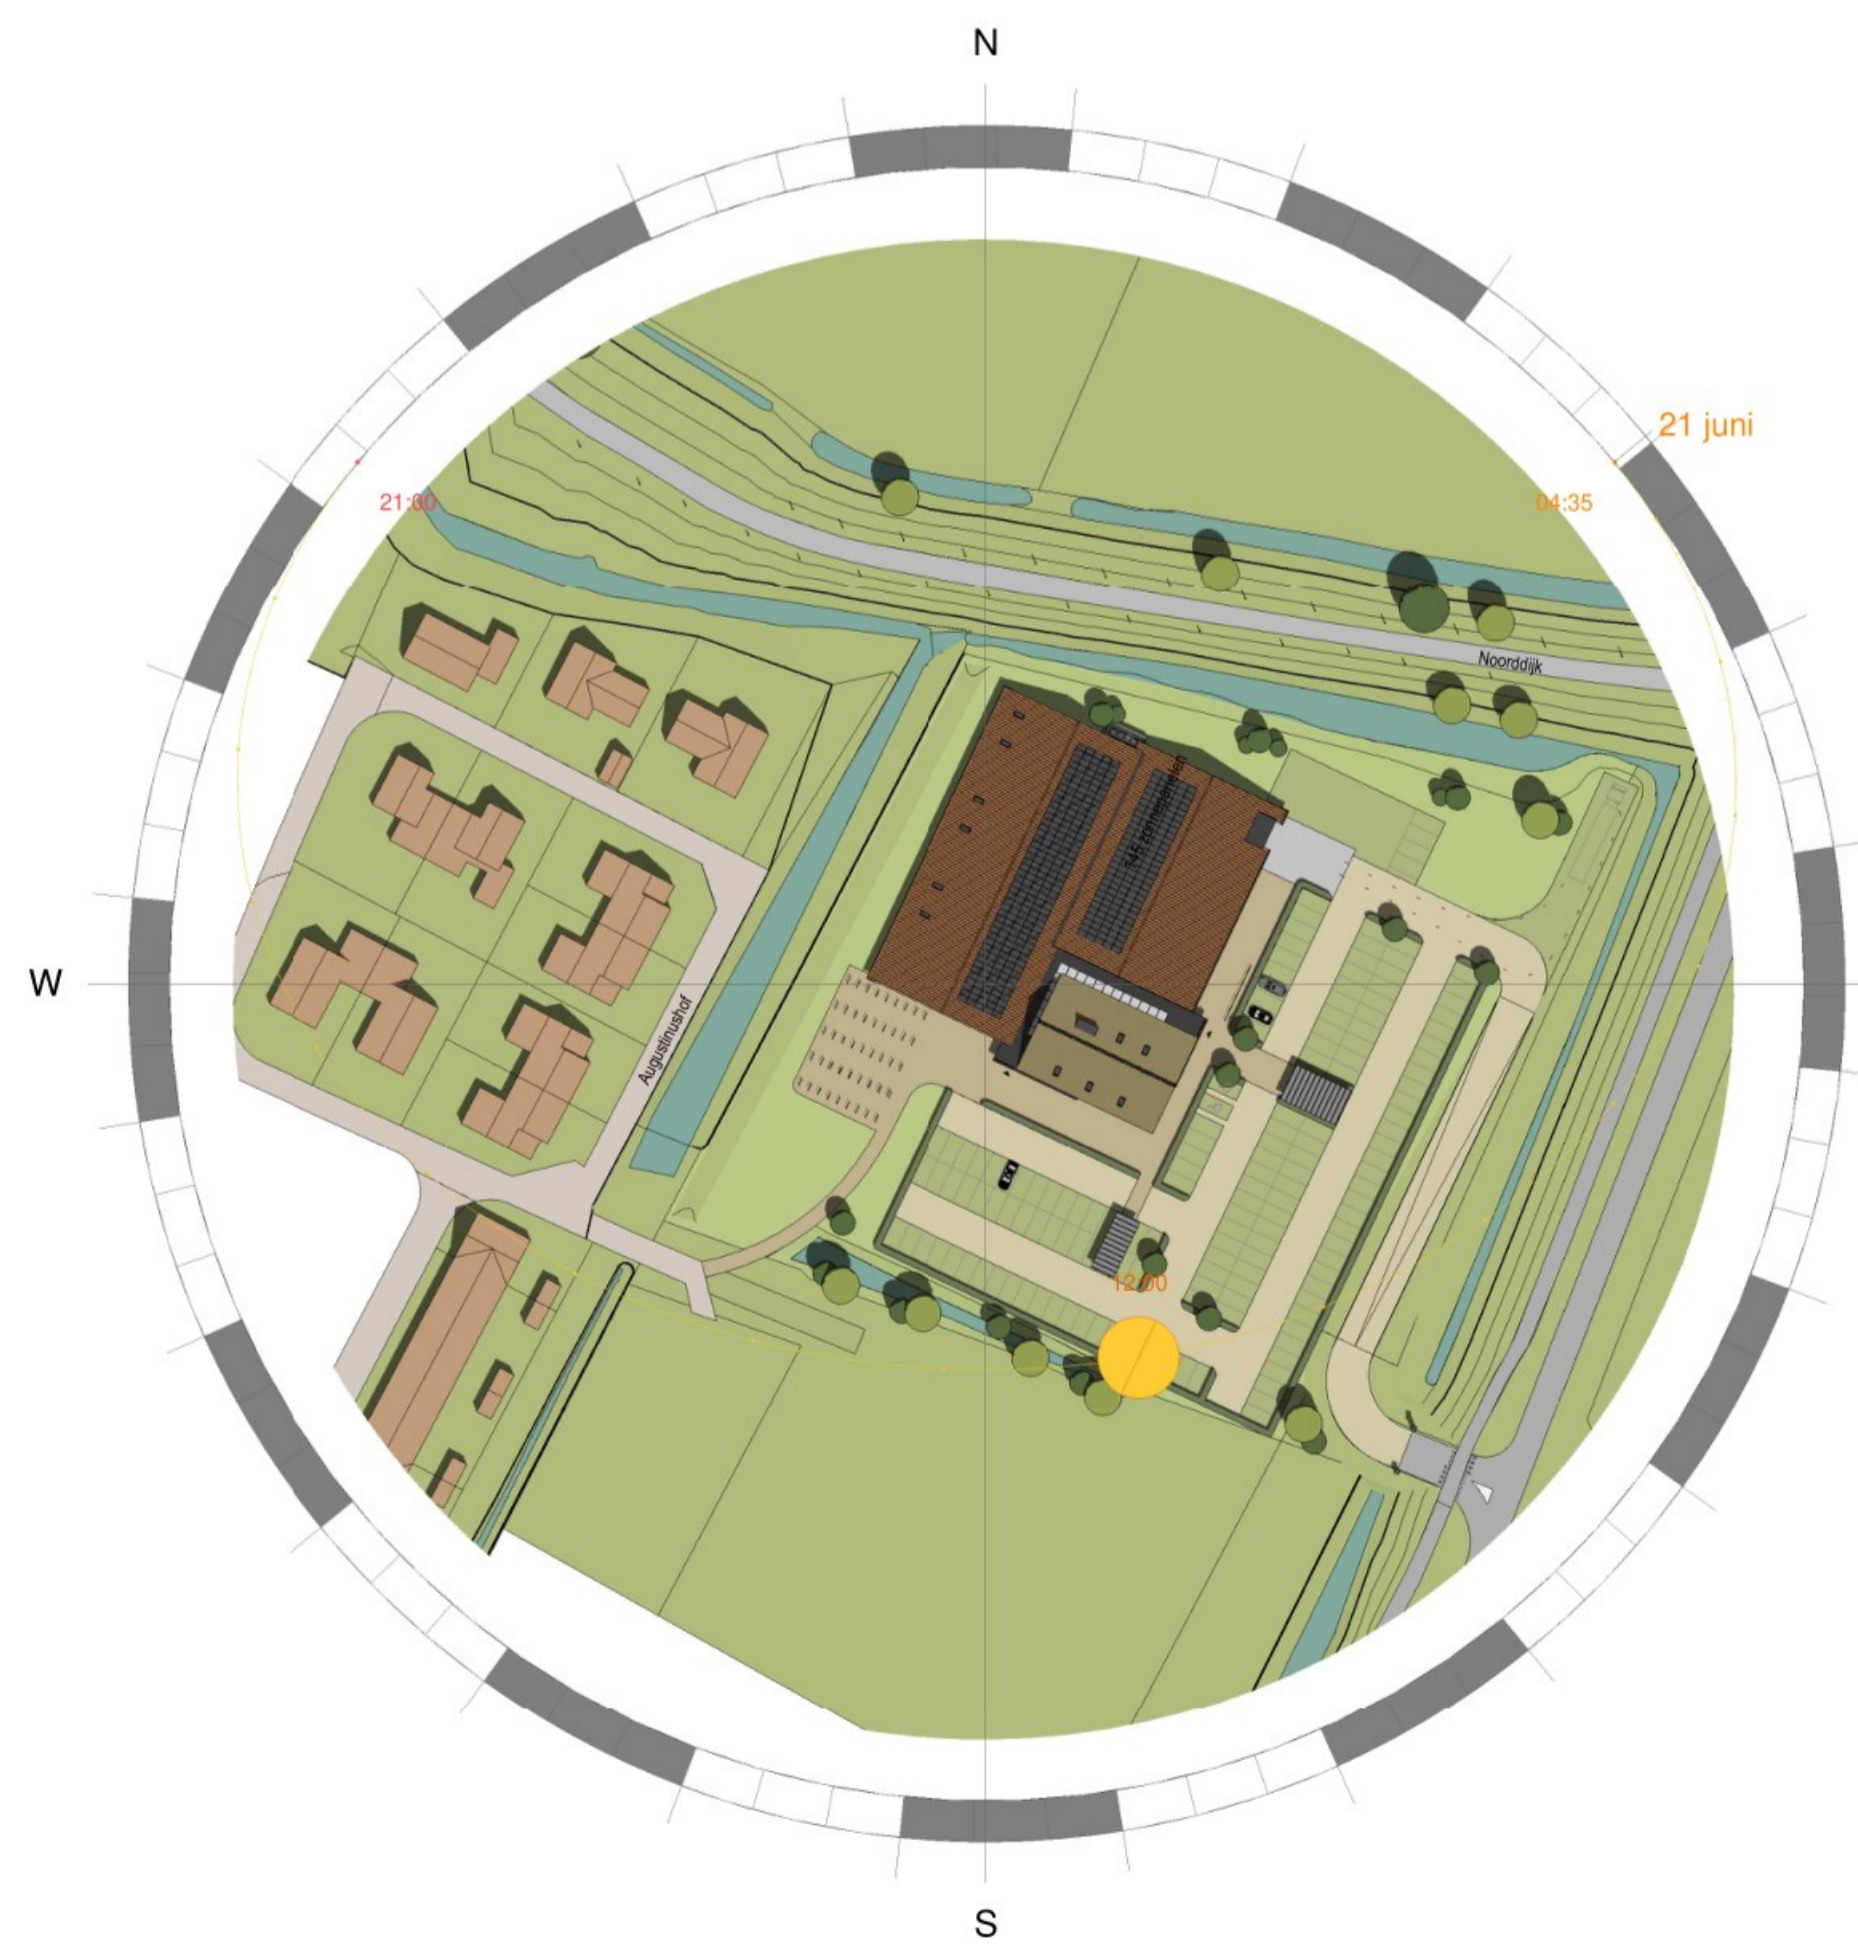


21 juni 2024 12.00 uur NIEUW

1:1200

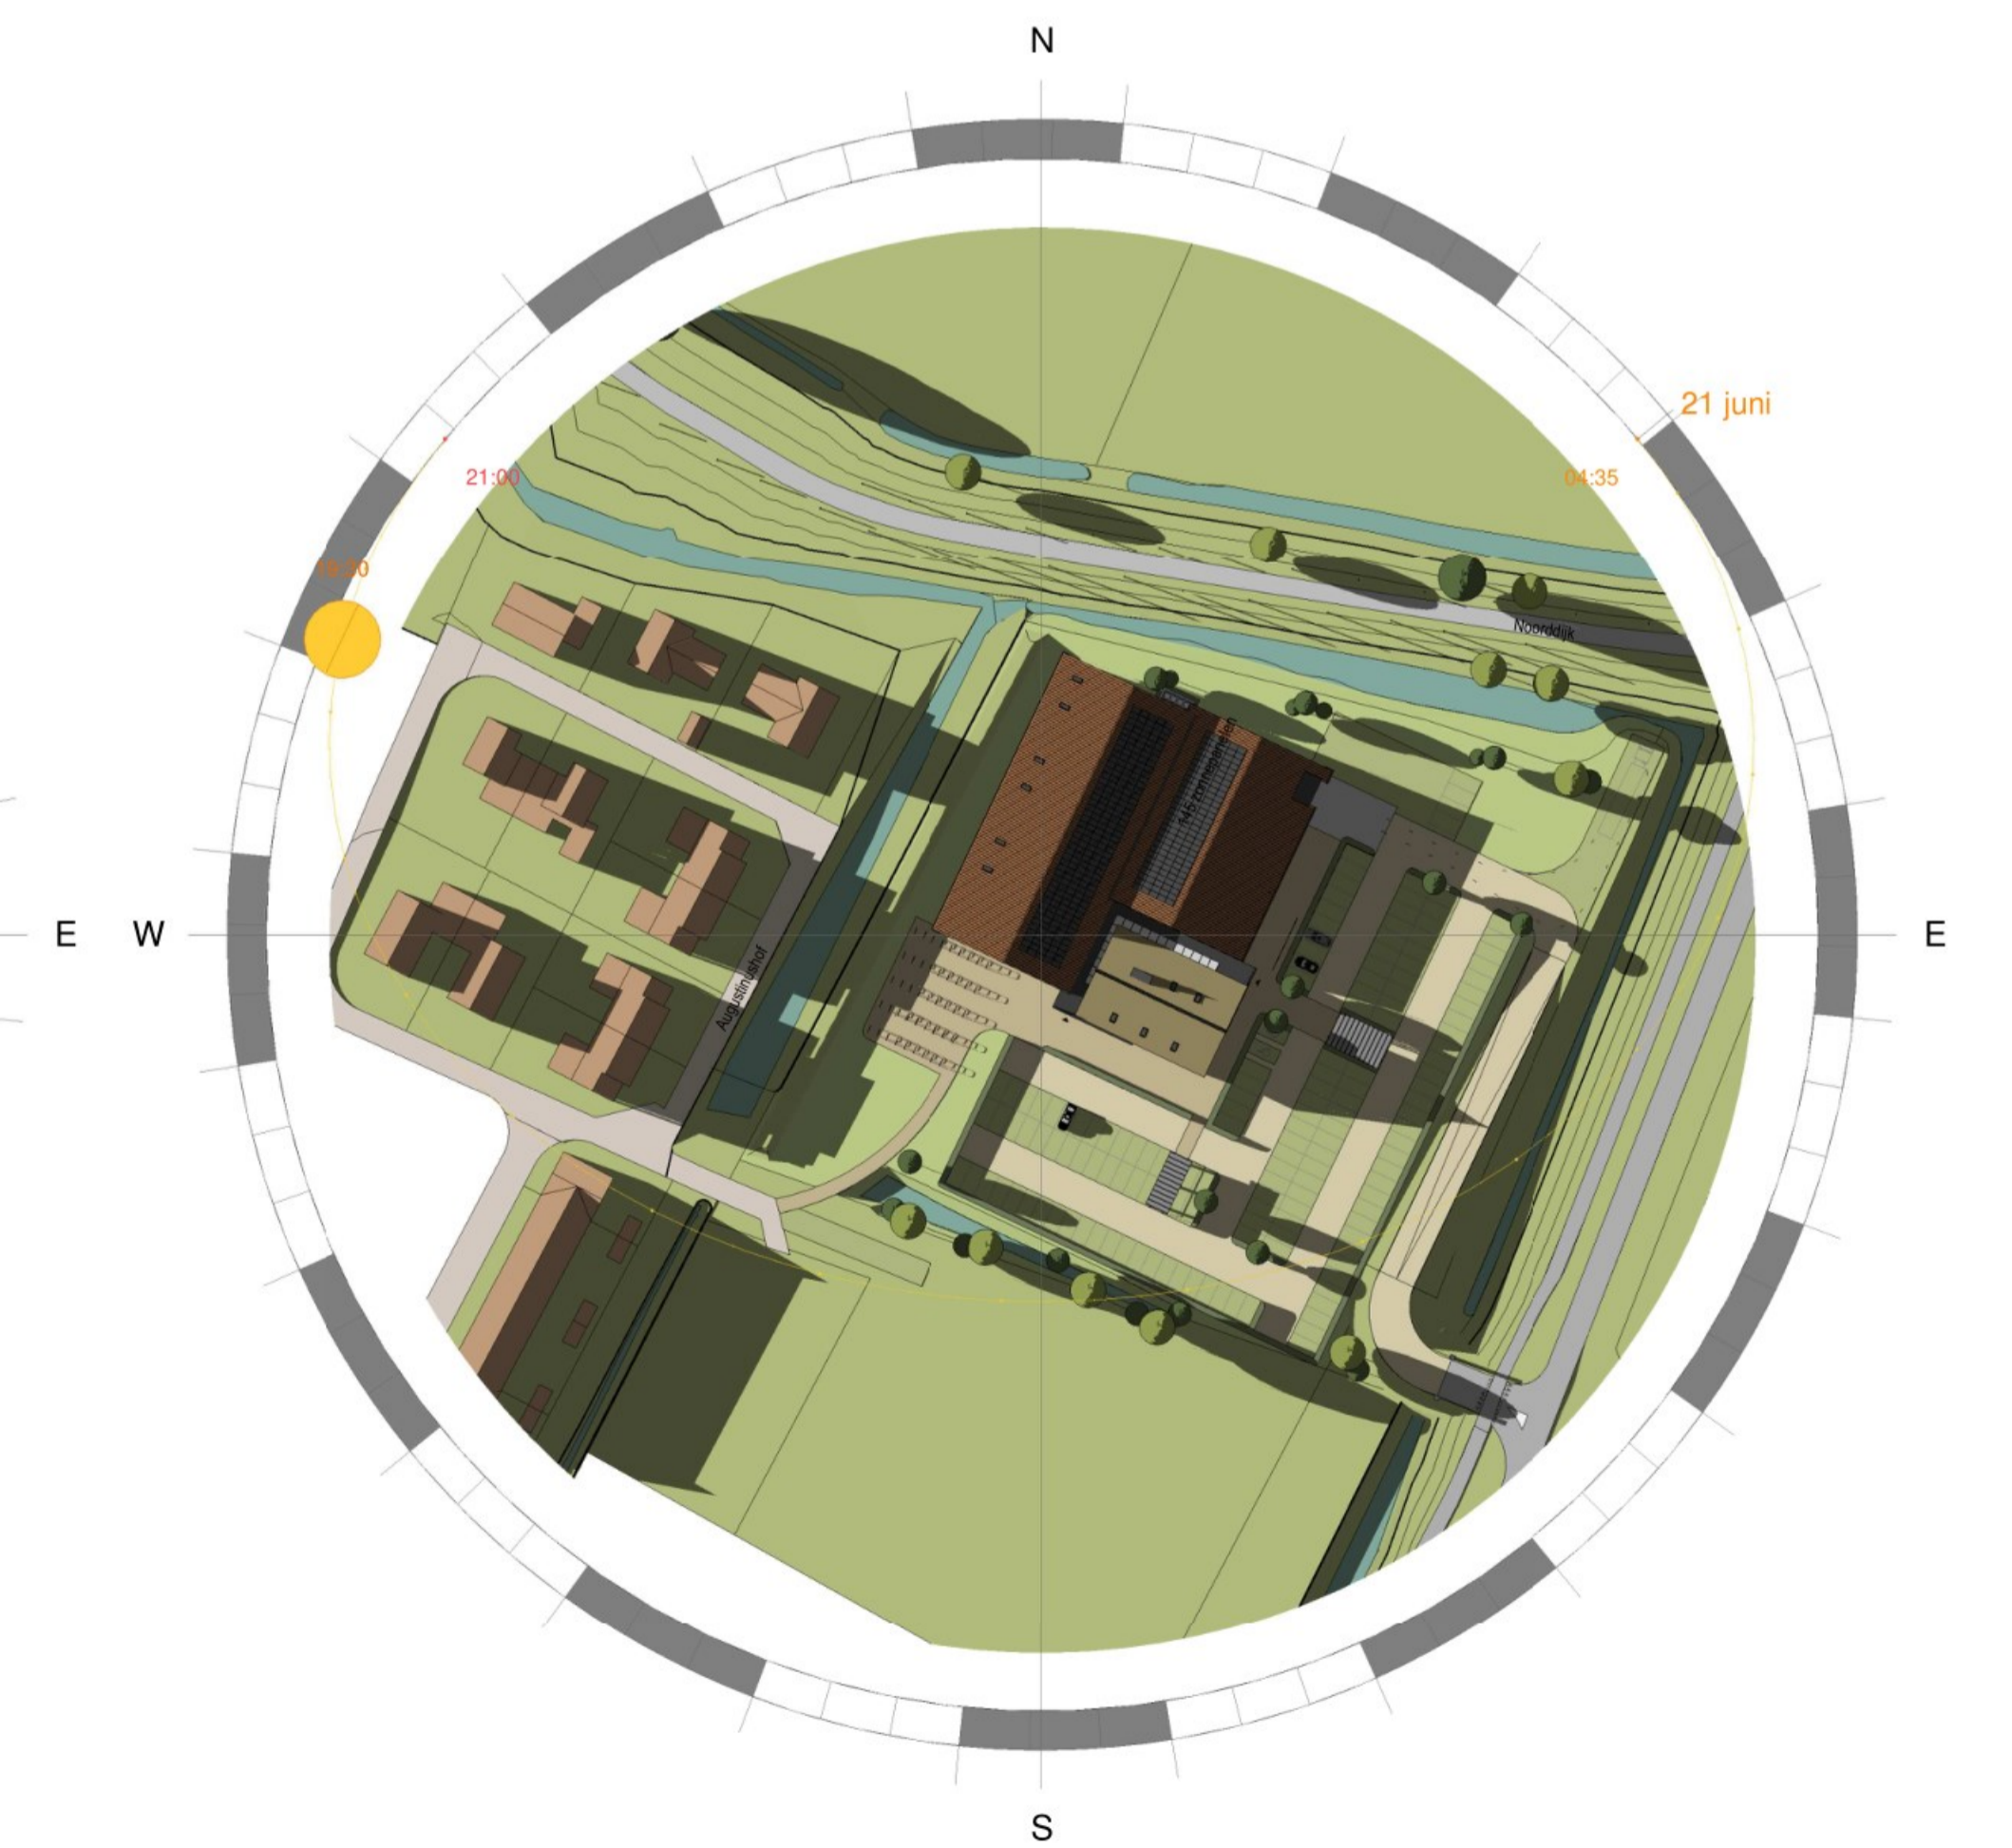


21 juni 2024 19.30 uur NIEUW

1:1200

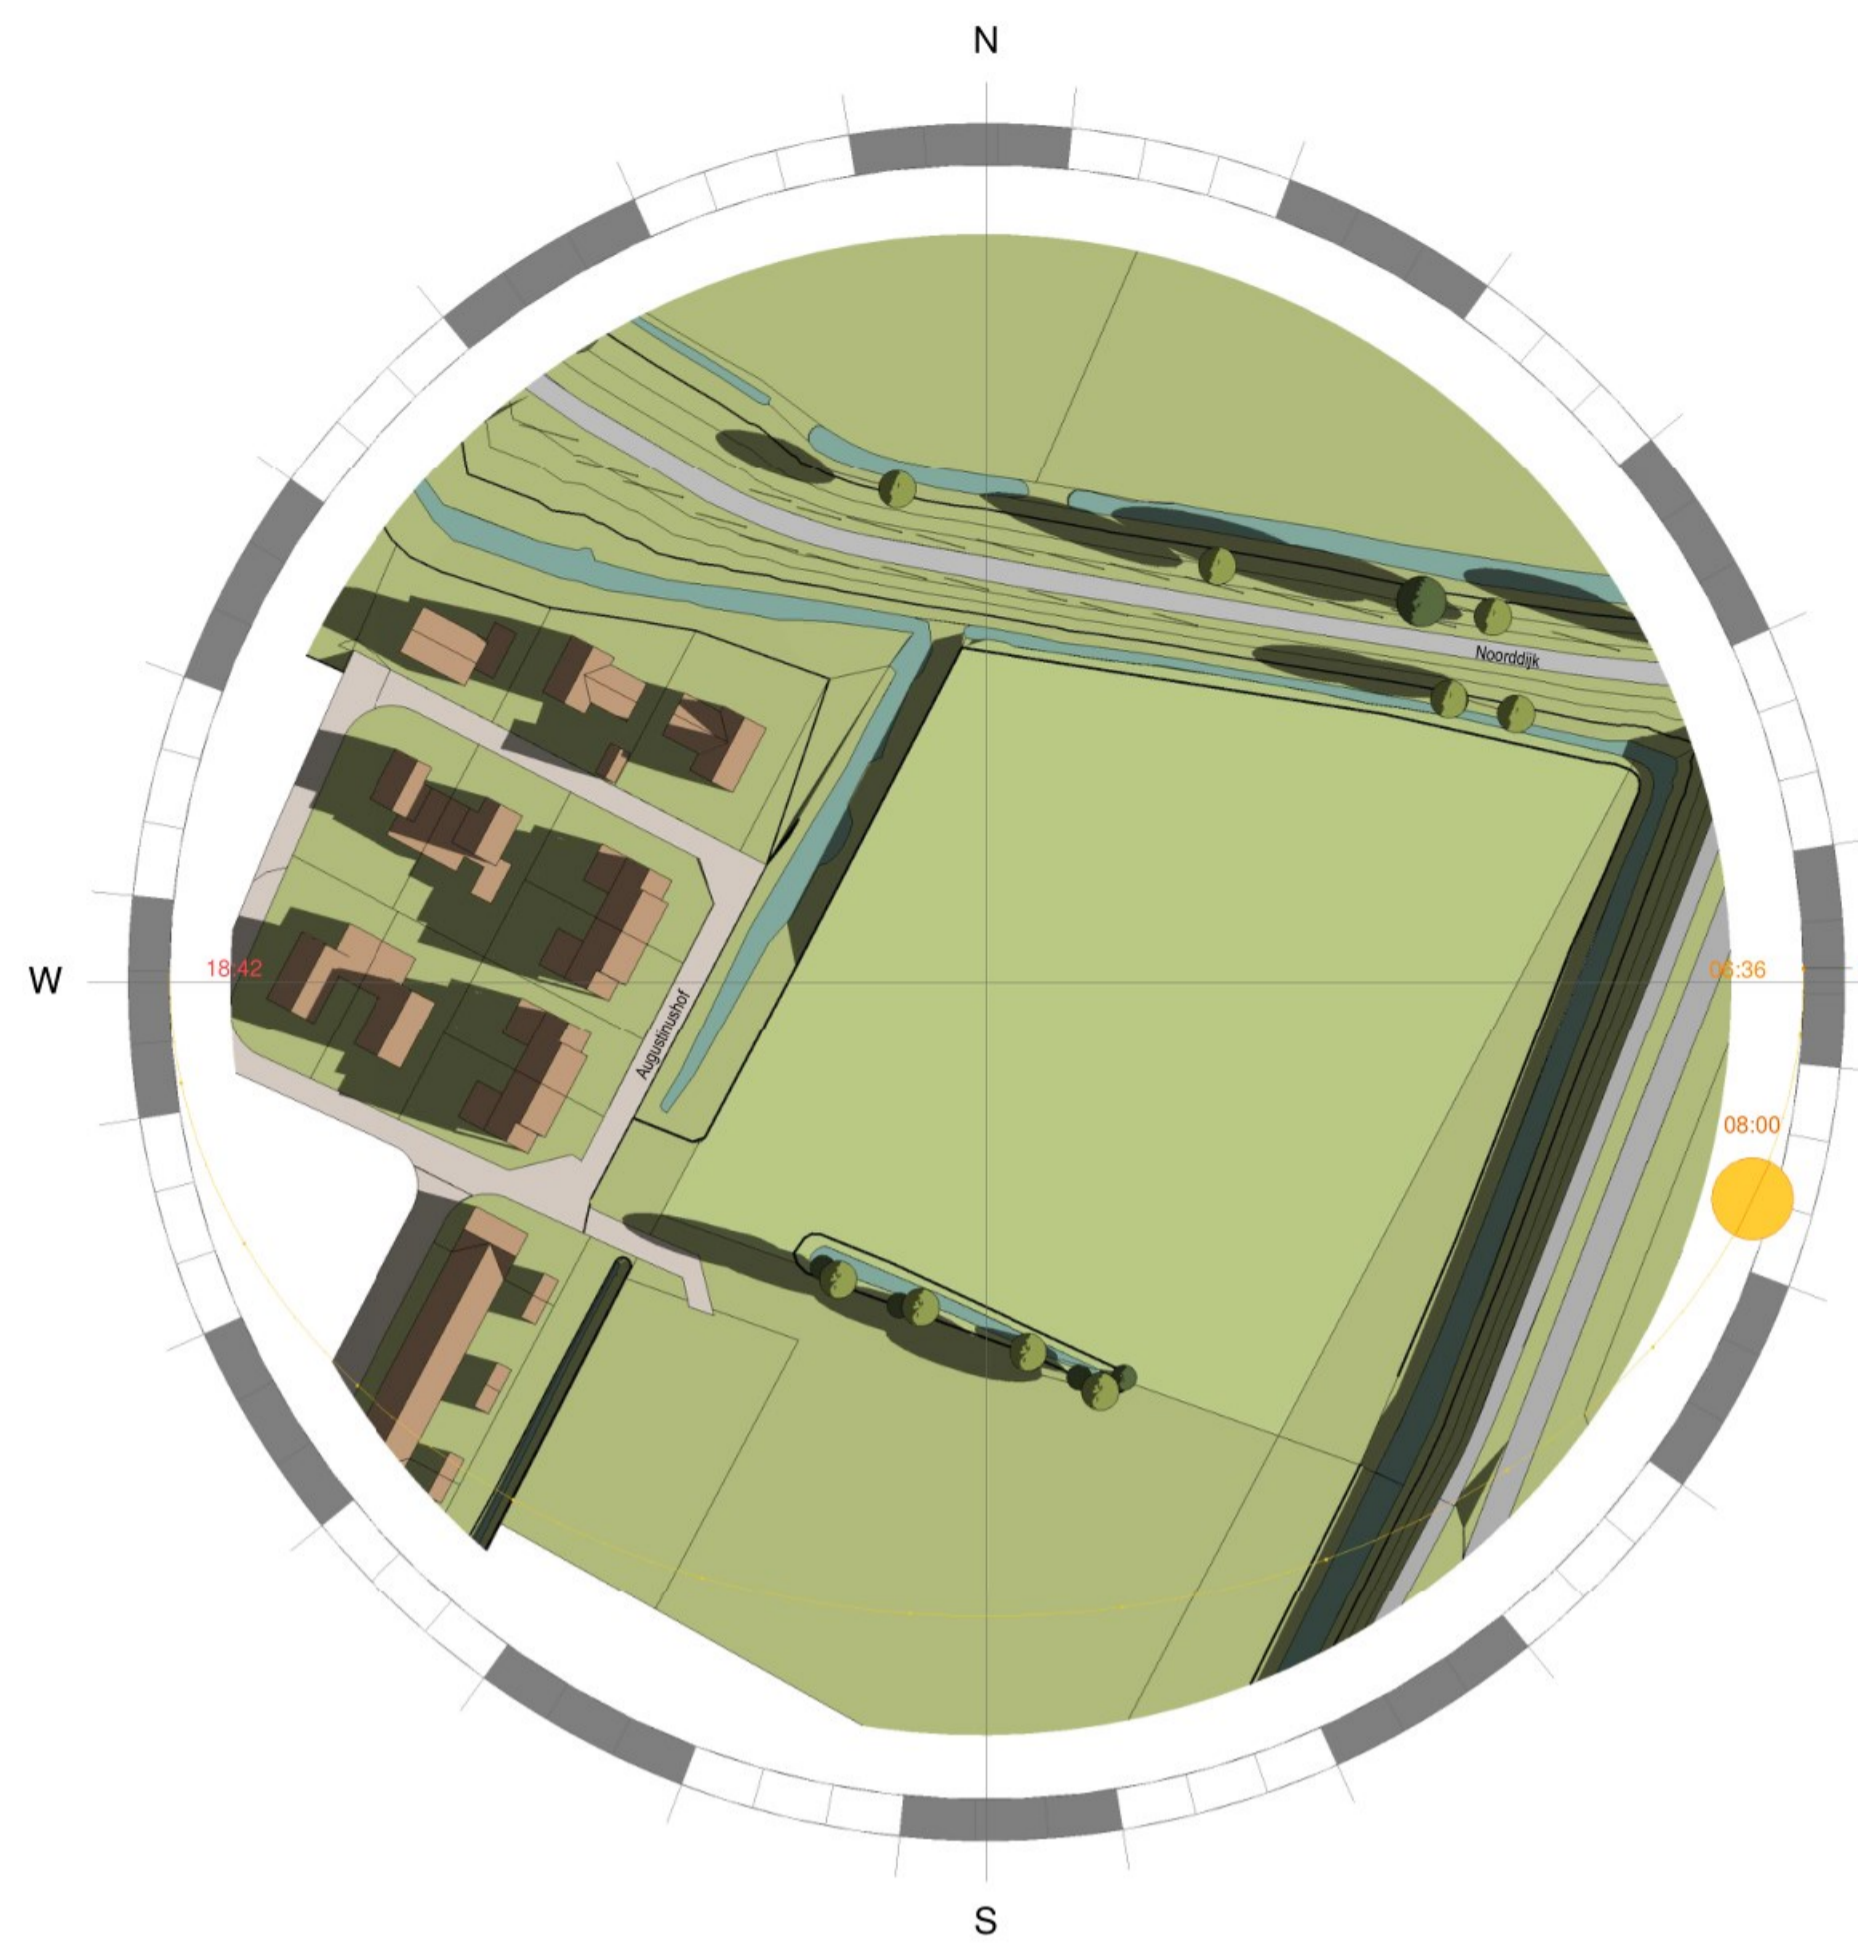


21 setember 2024 8.00 uur **BESTAAND**

1:1200

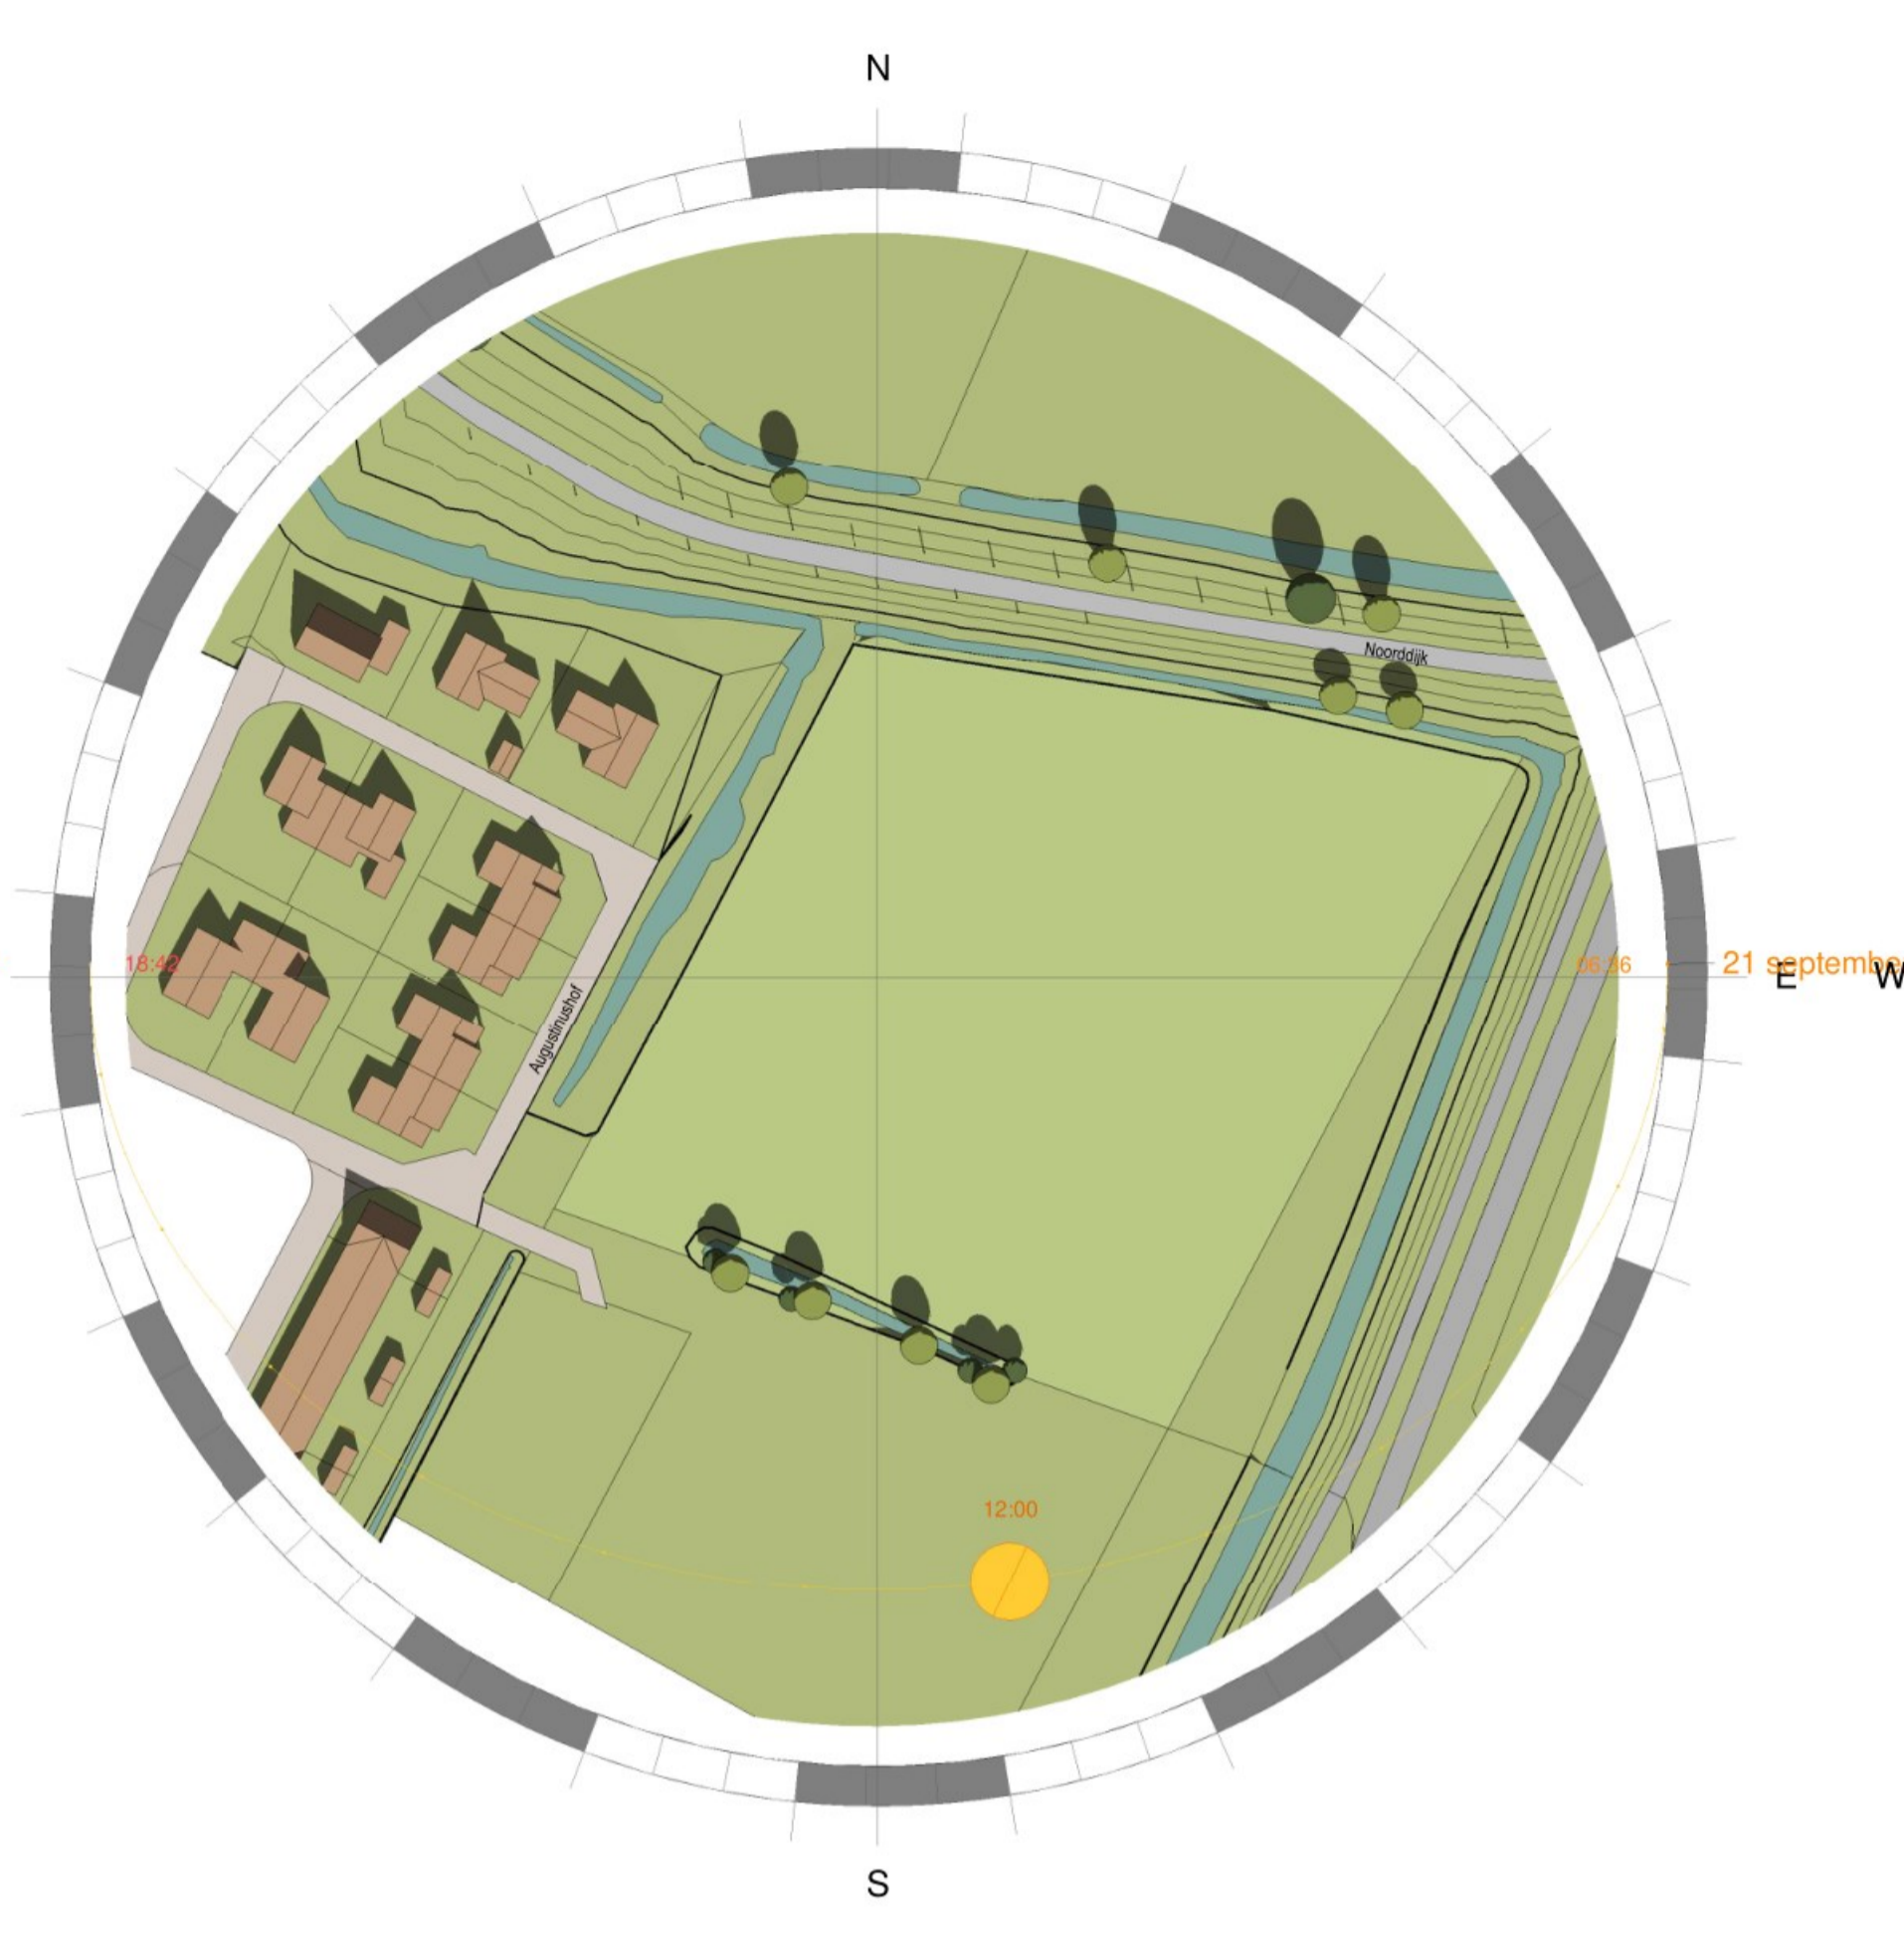


21 setember 2024 12.00 uur **BESTAAND**

1:1200

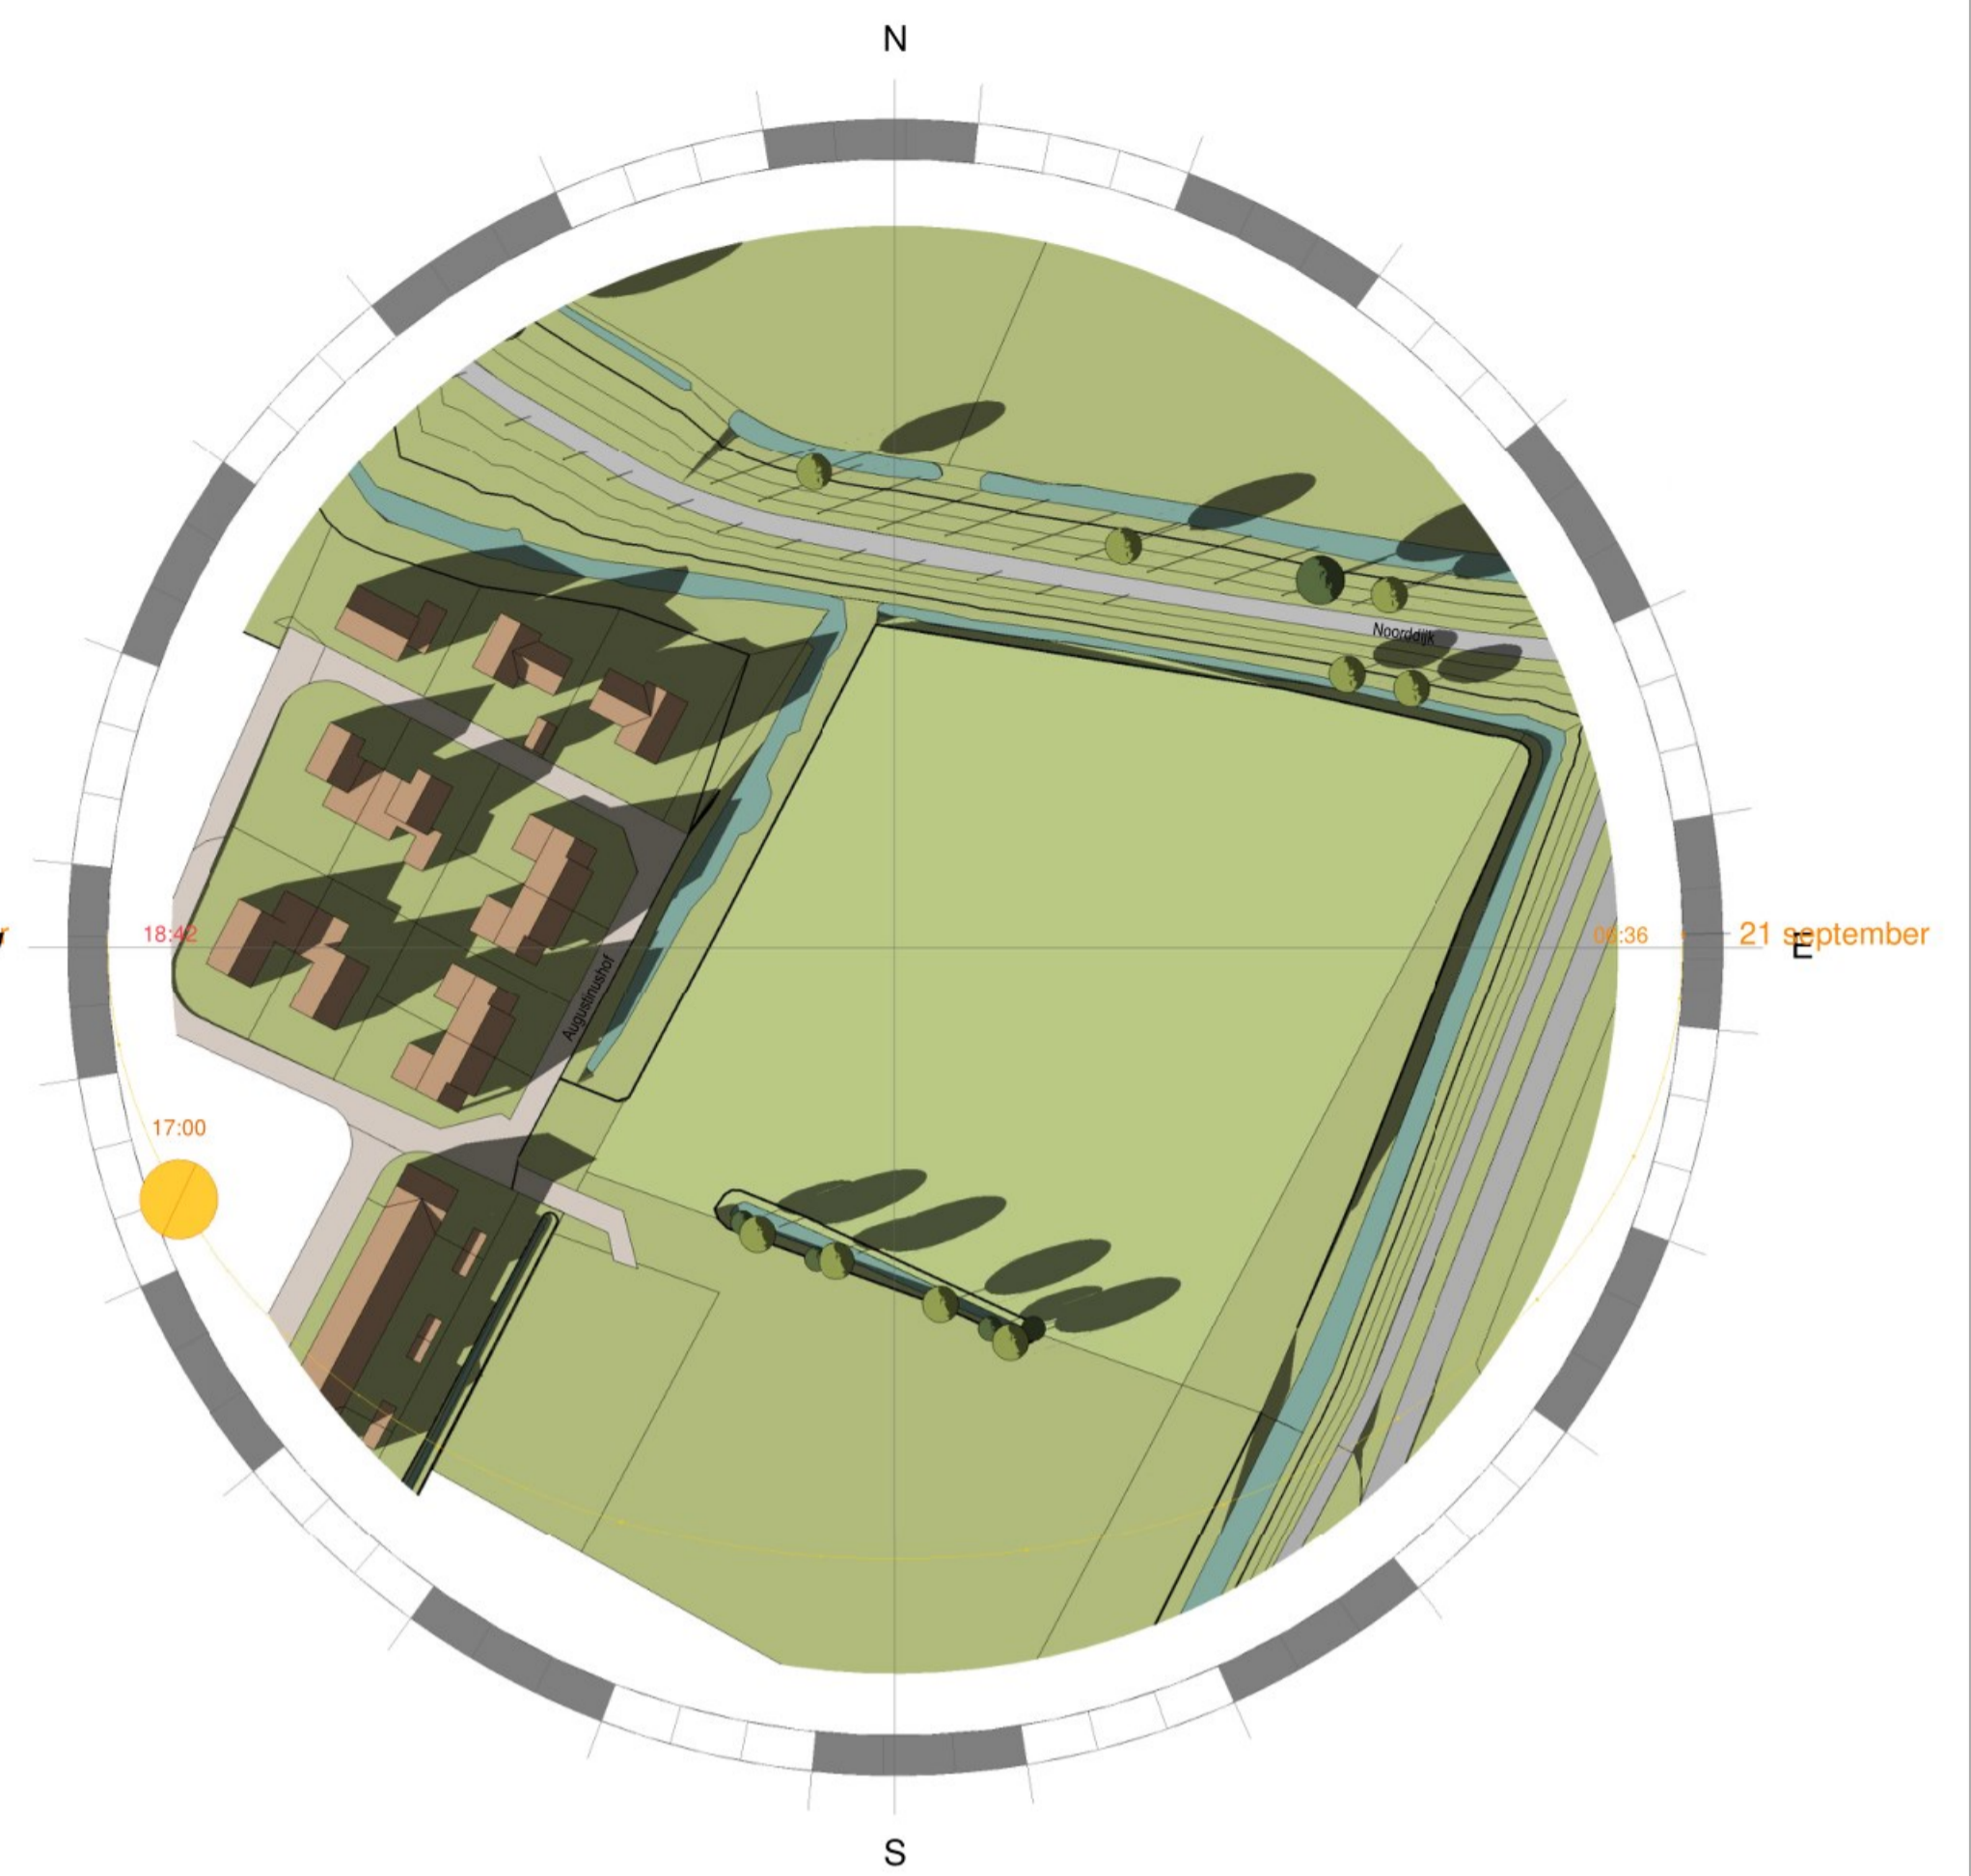


21 setember 2024 17.00 uur **BESTAAND**

1:1200

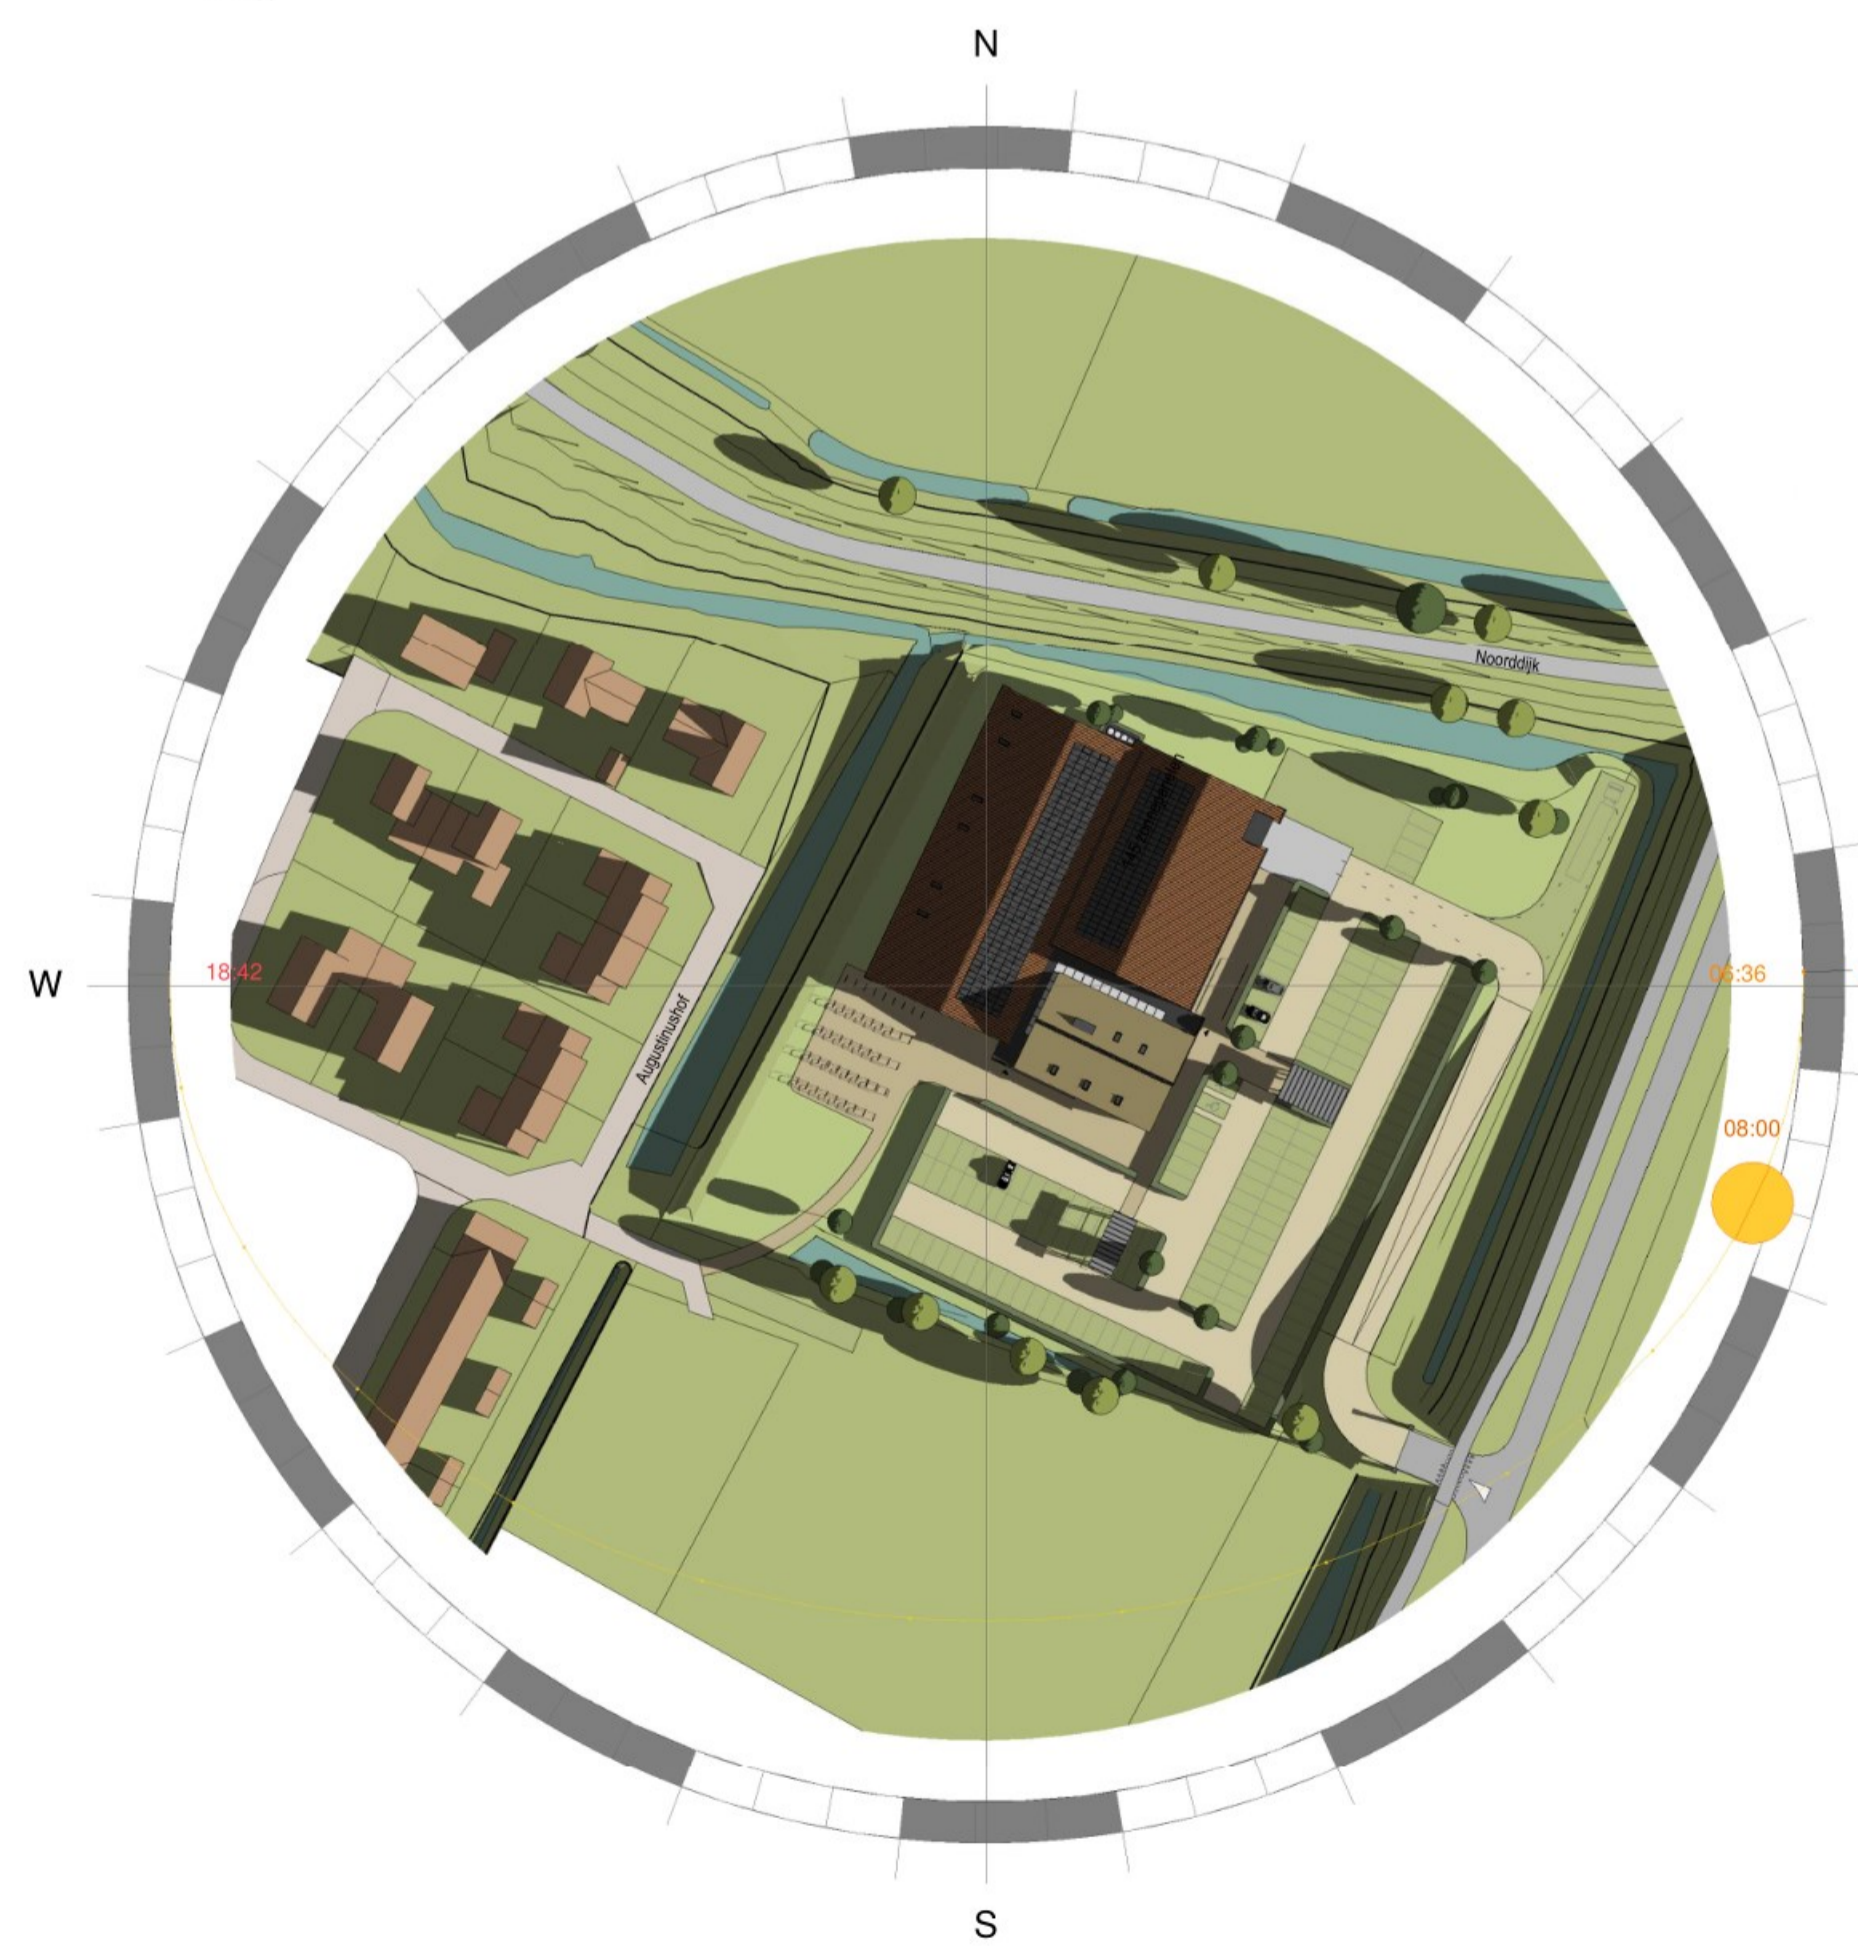


21 september 2024 8.00 uur **NIEUW**

1:1200

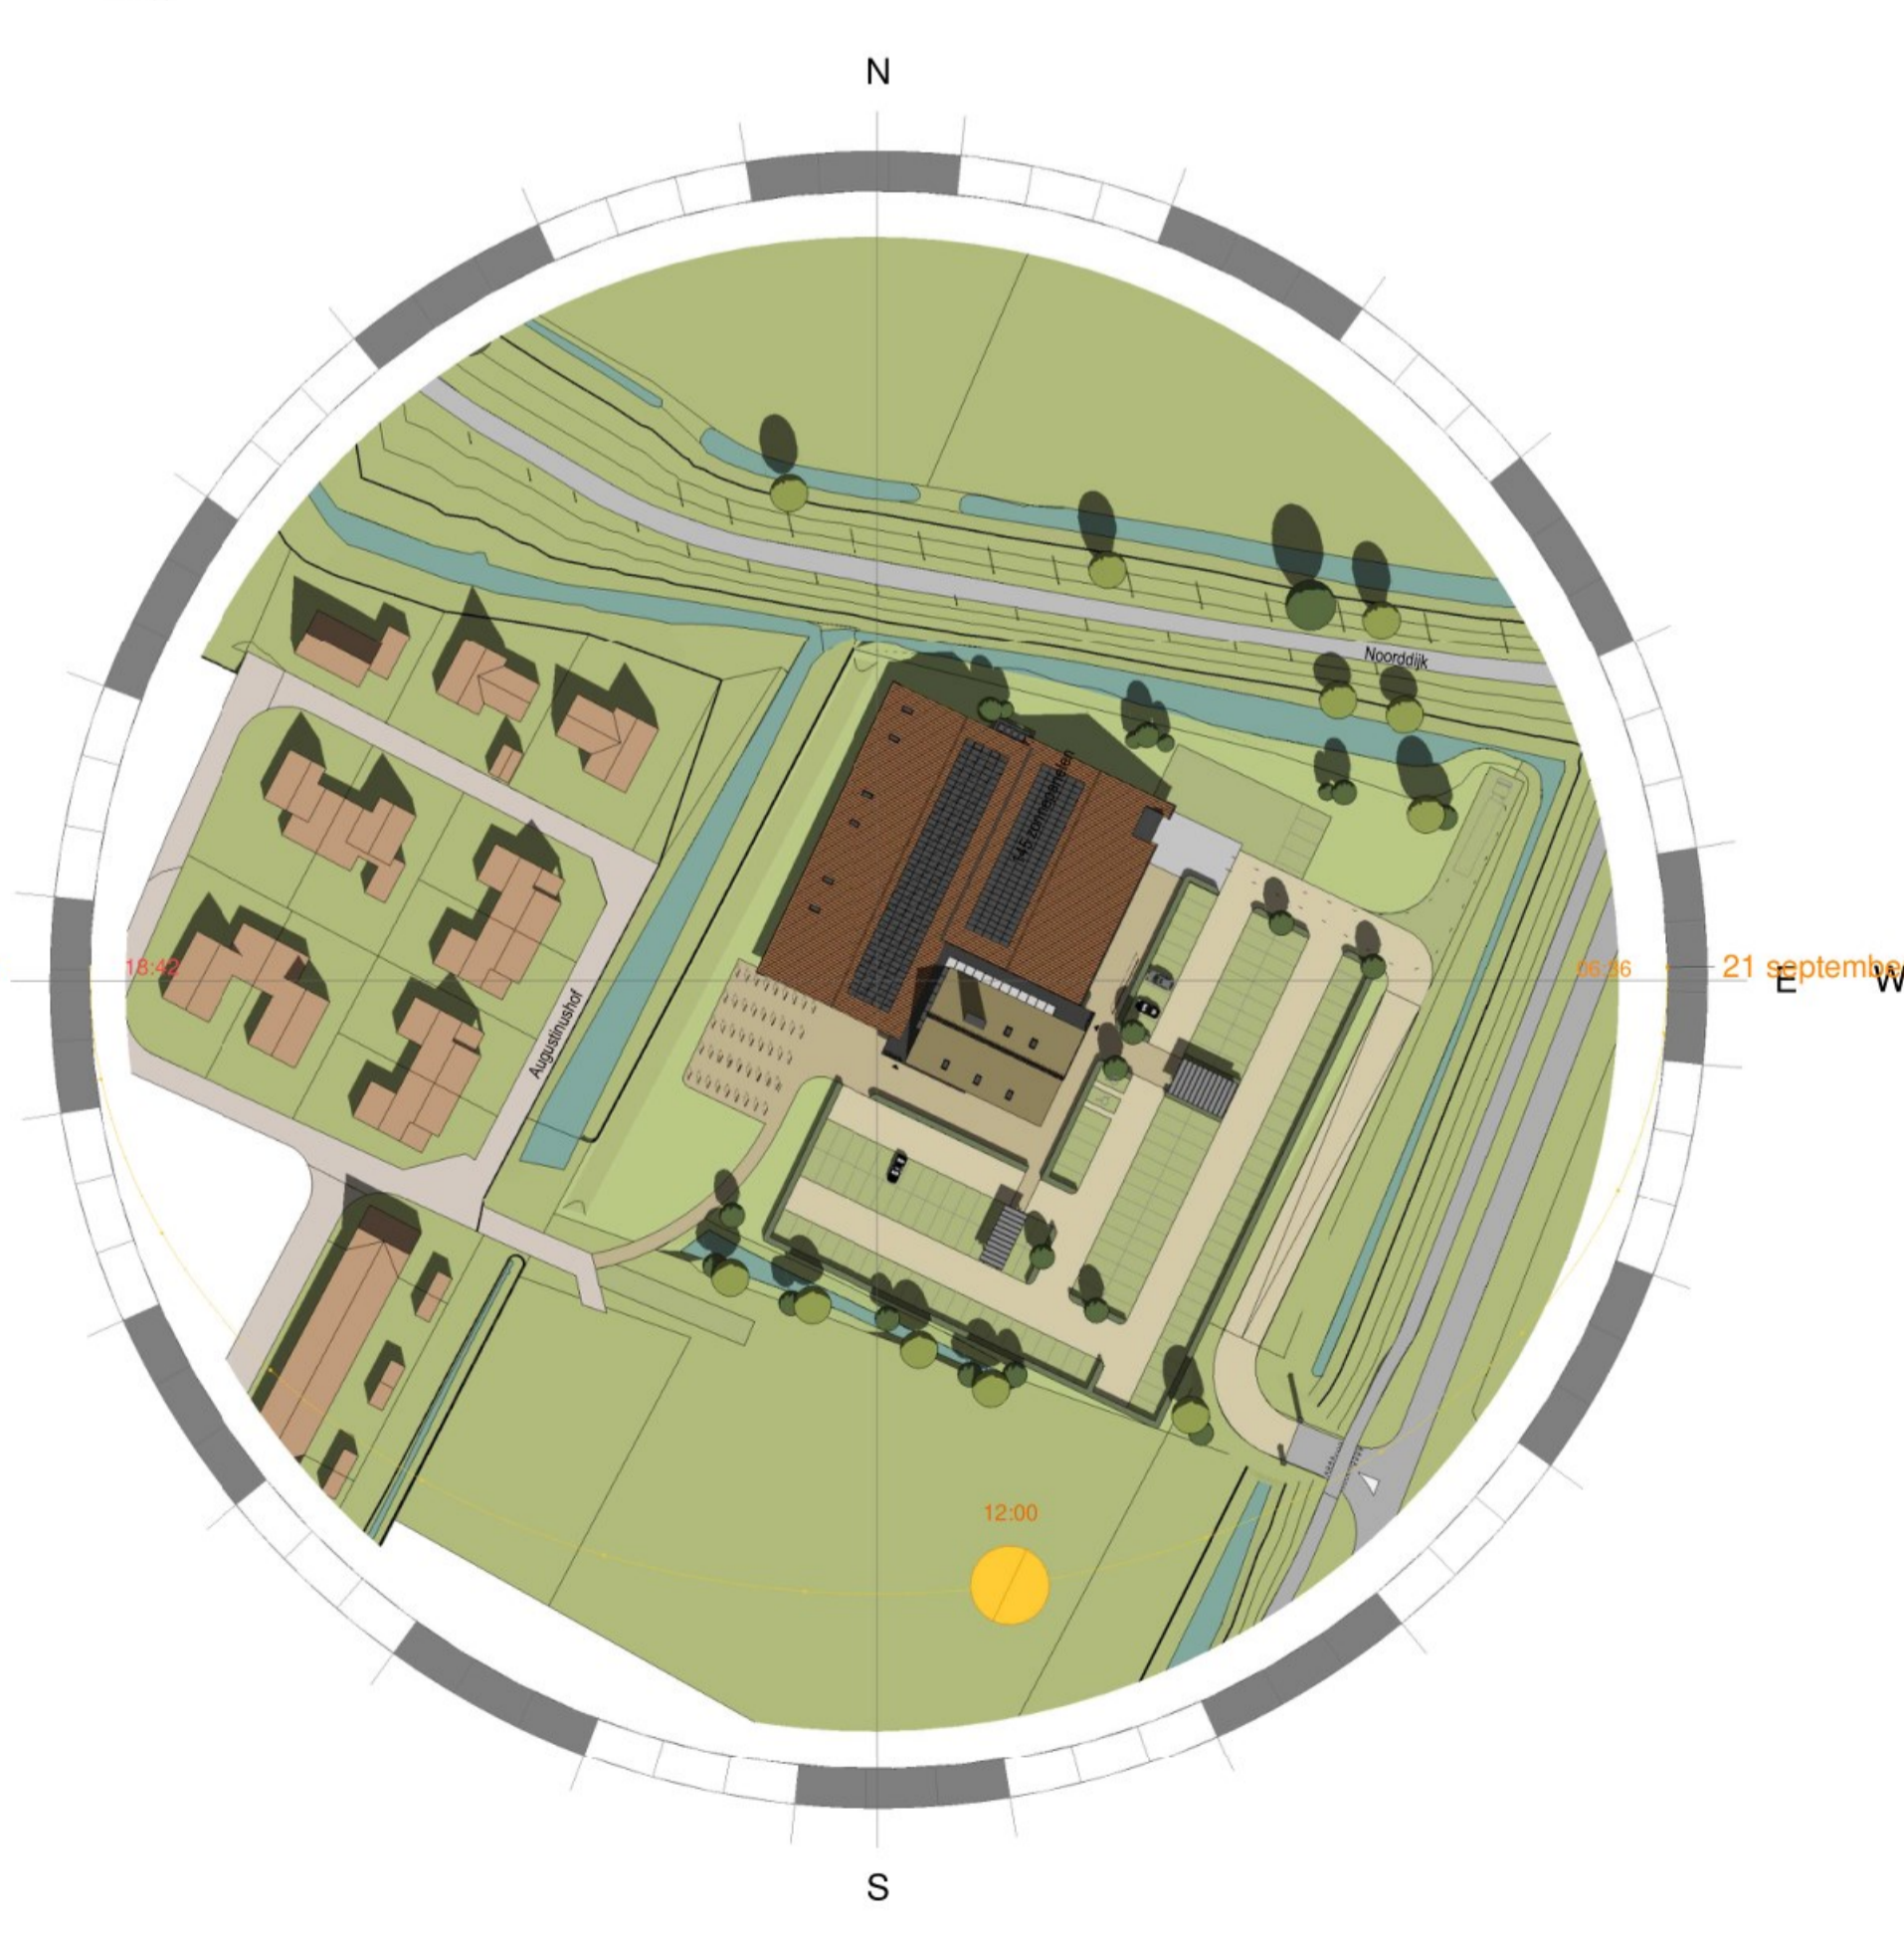


21 september 2024 12.00 uur **NIEUW**

1:1200

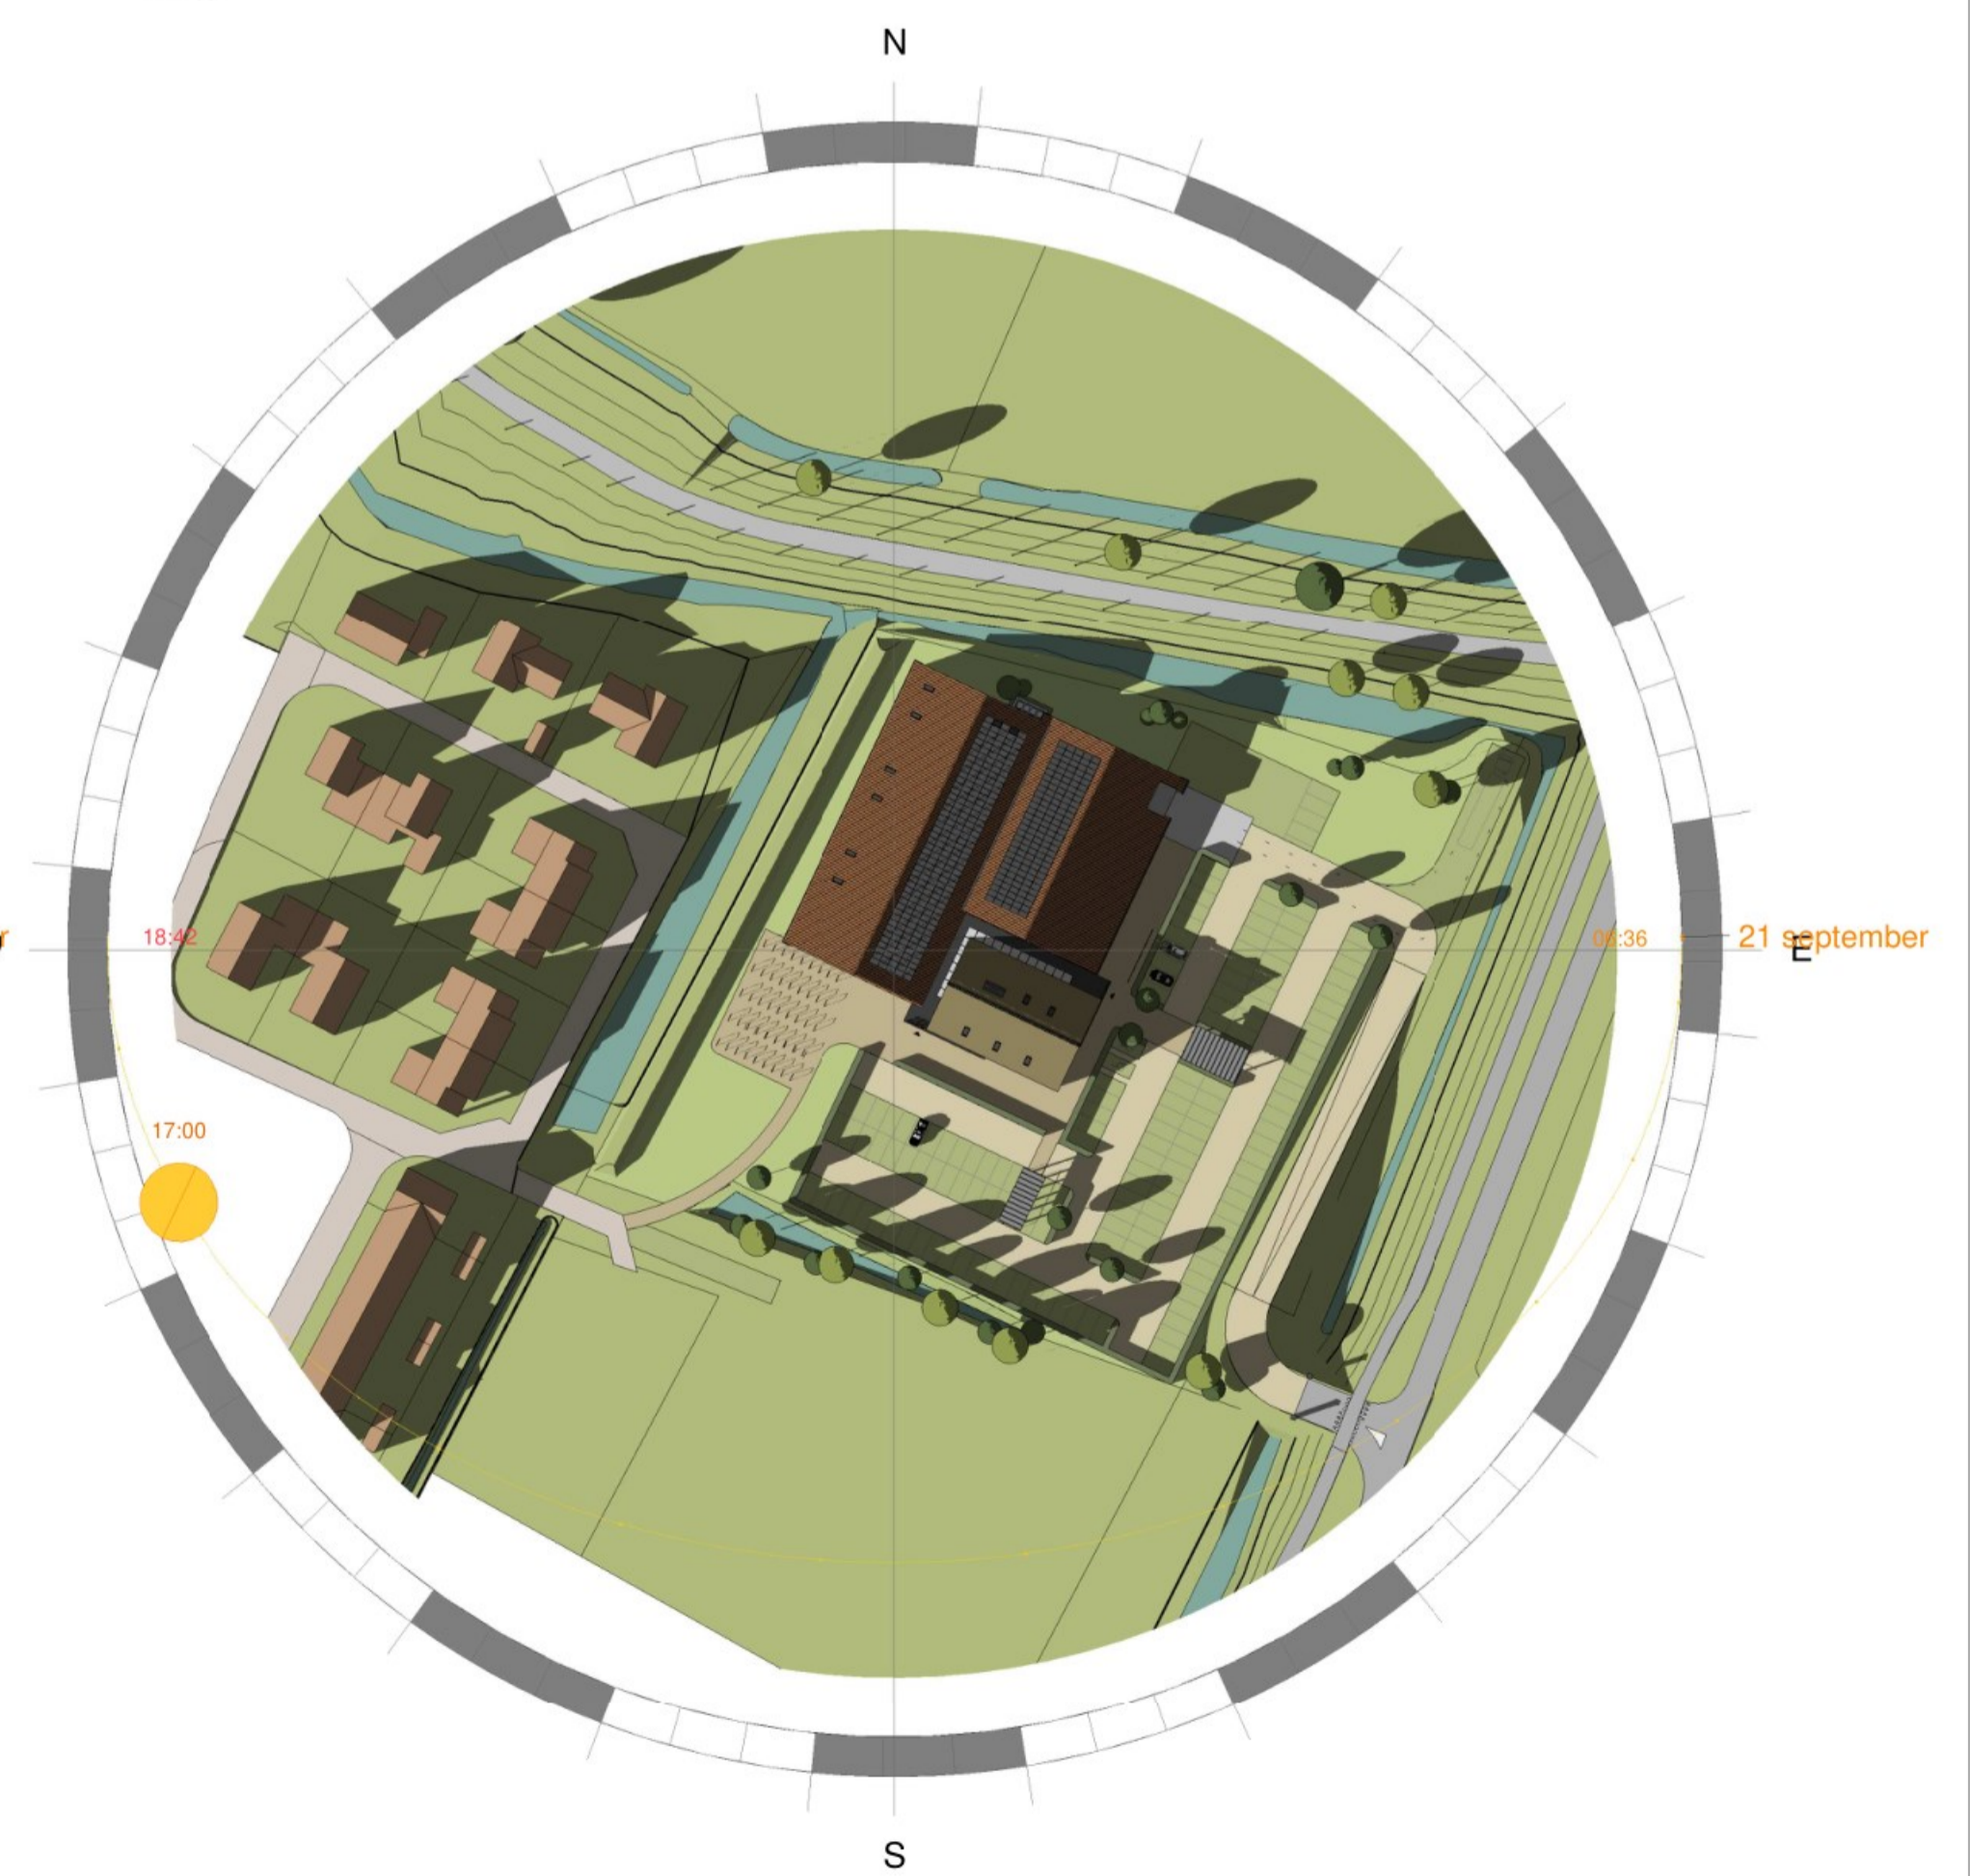


21 september 2024 17.00 uur **NIEUW**

1:1200

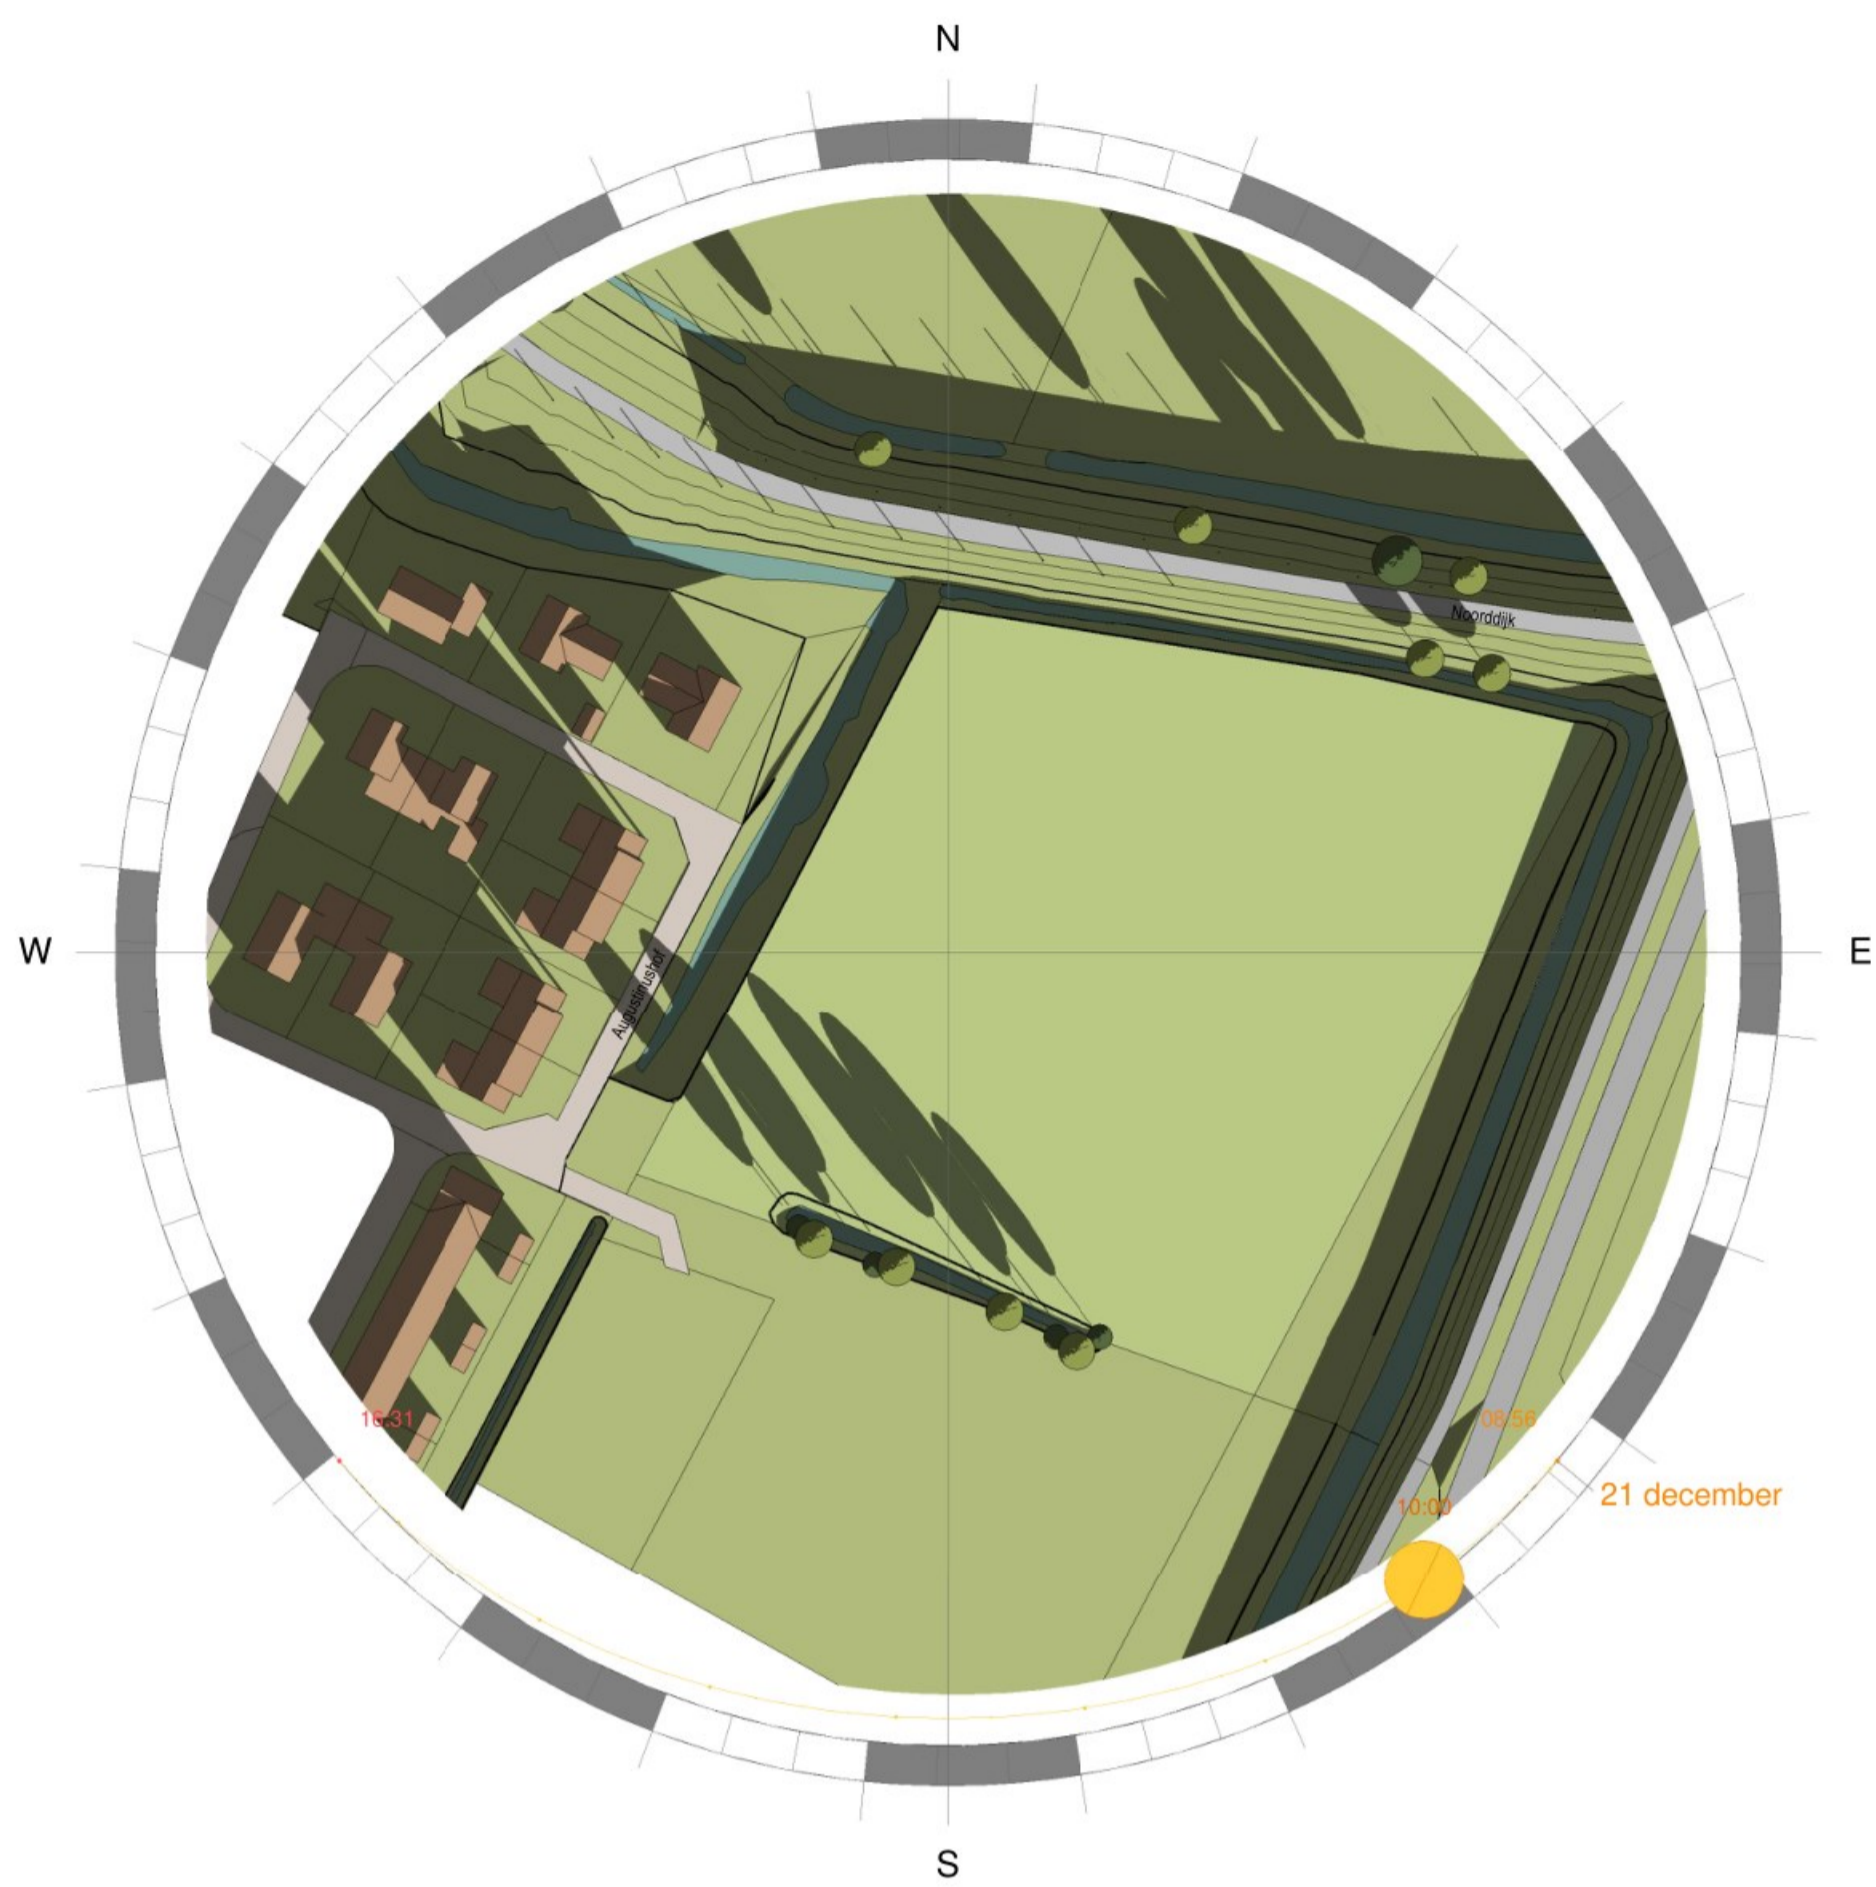


21 december 2024 10.00 uur BESTAAND

1:1200

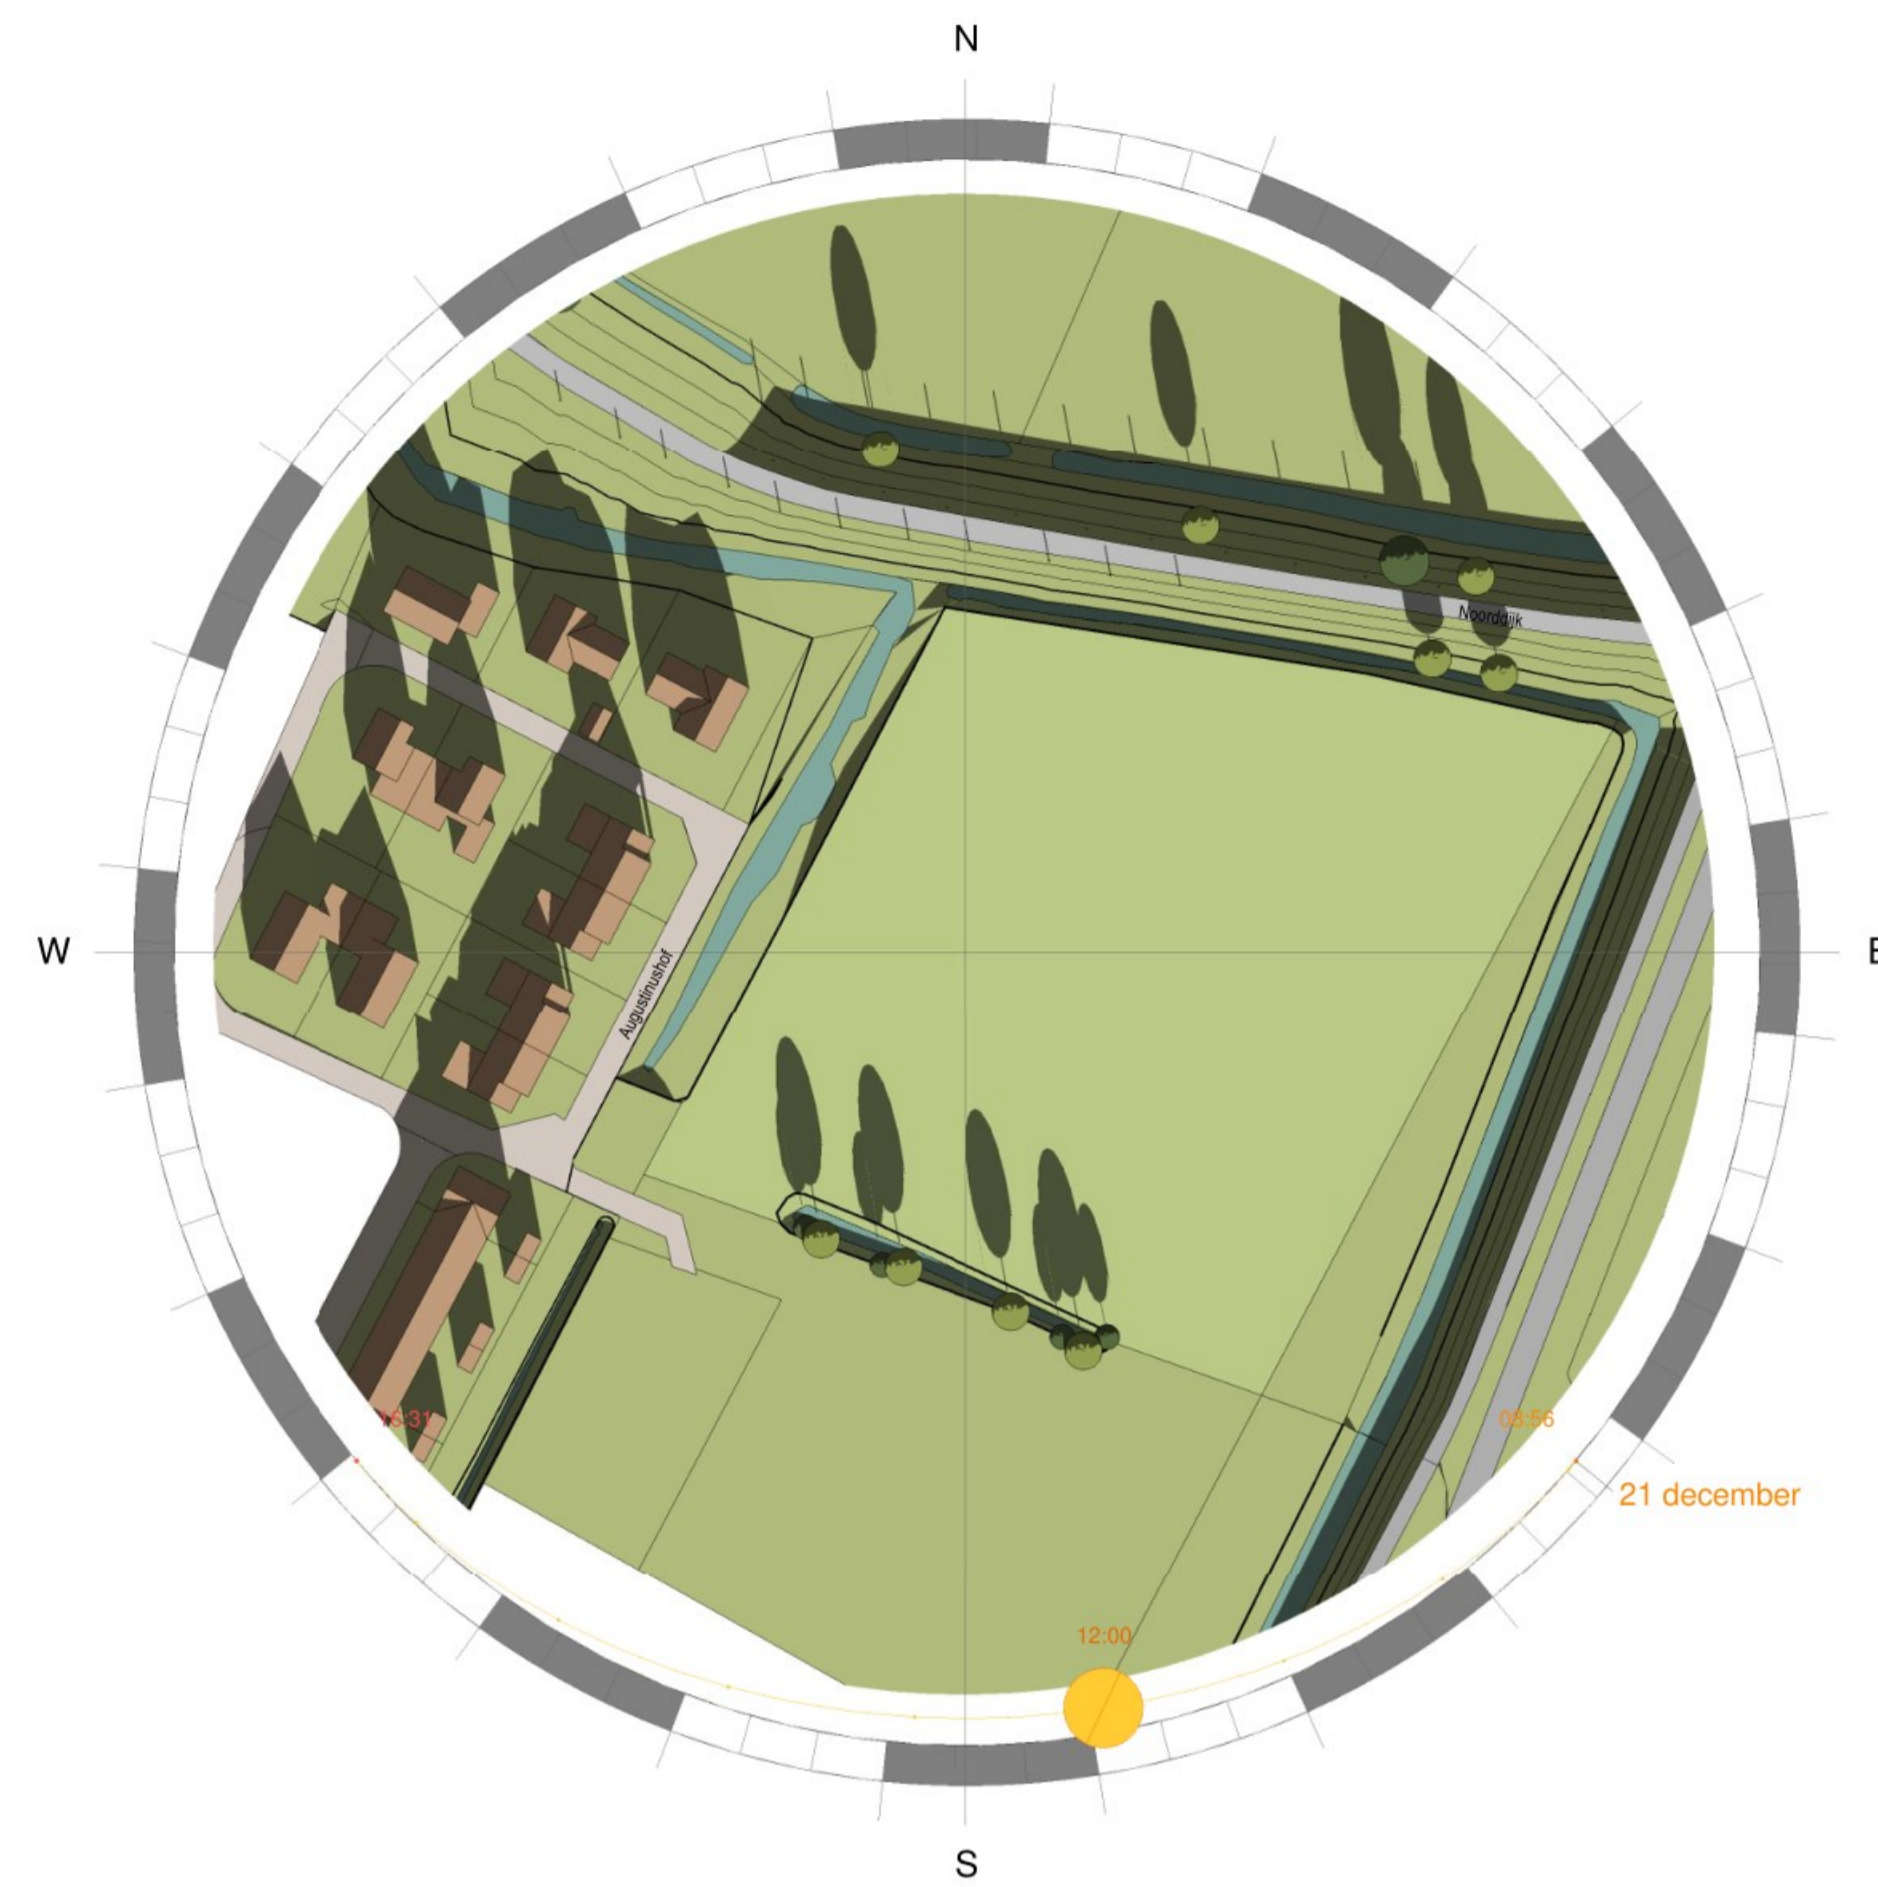


21 december 2024 12.00 uur BESTAAND

1:1200

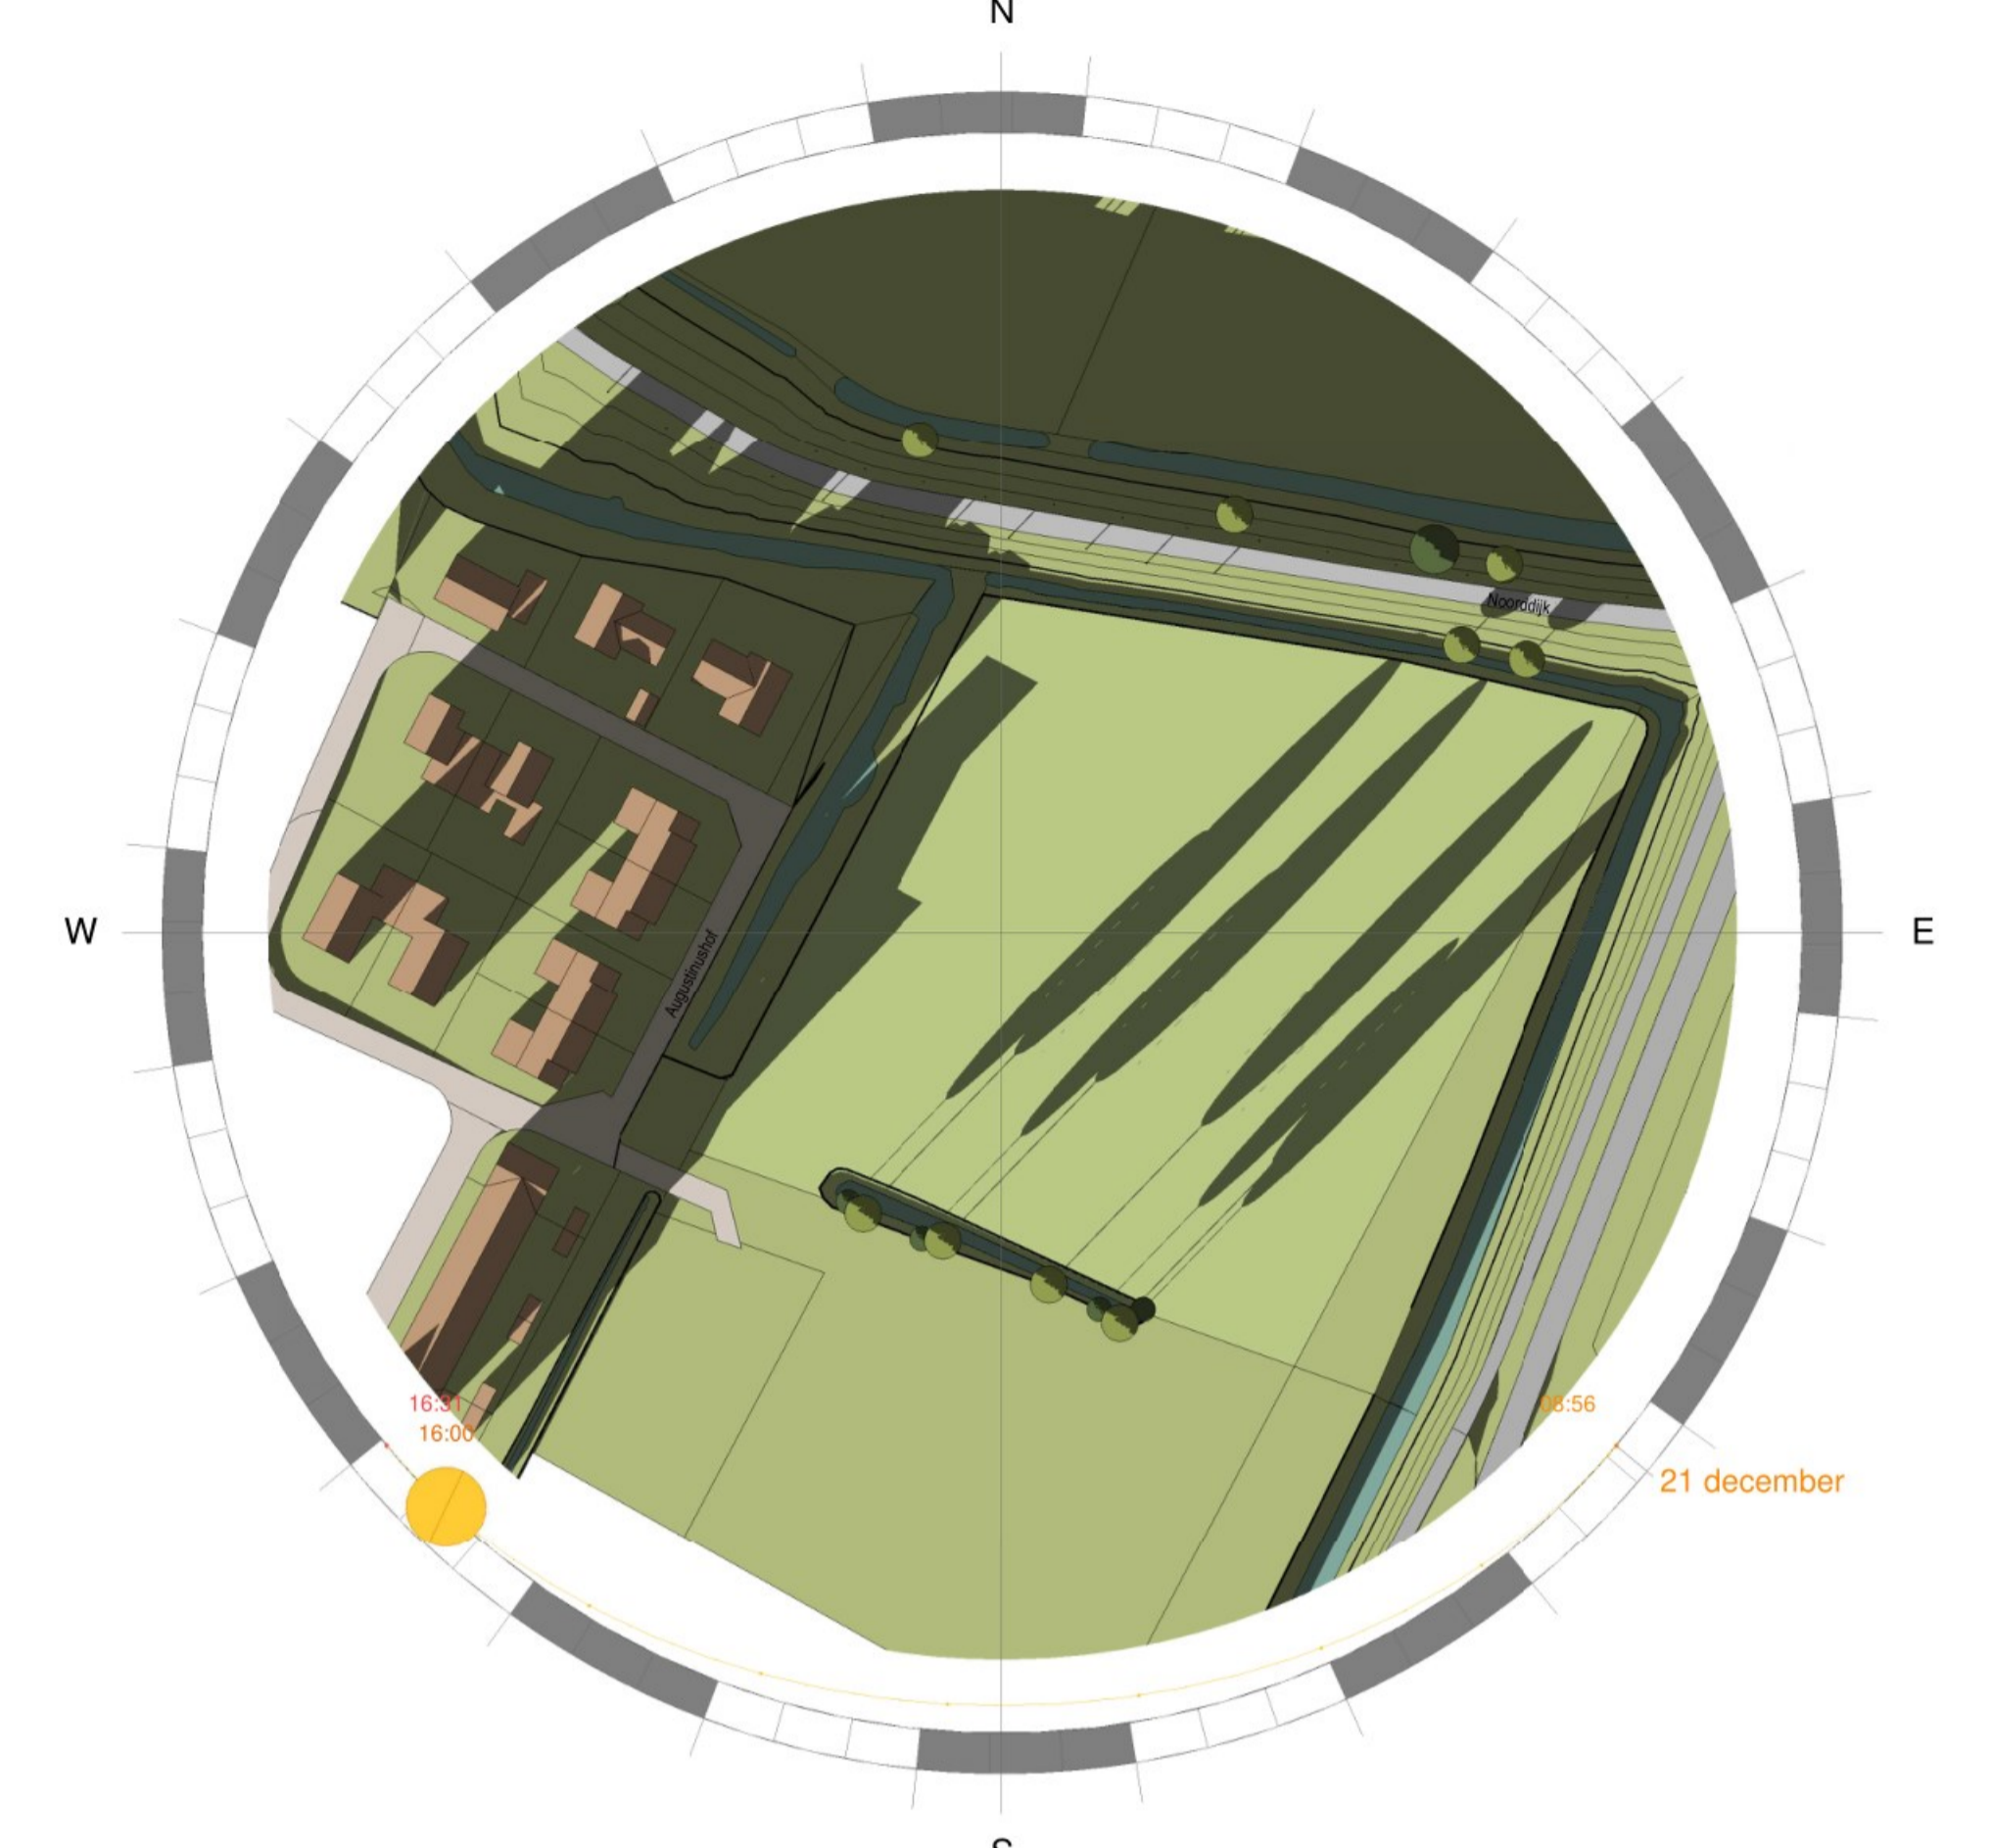


21 december 2024 16.00 uur BESTAAND

1:1200

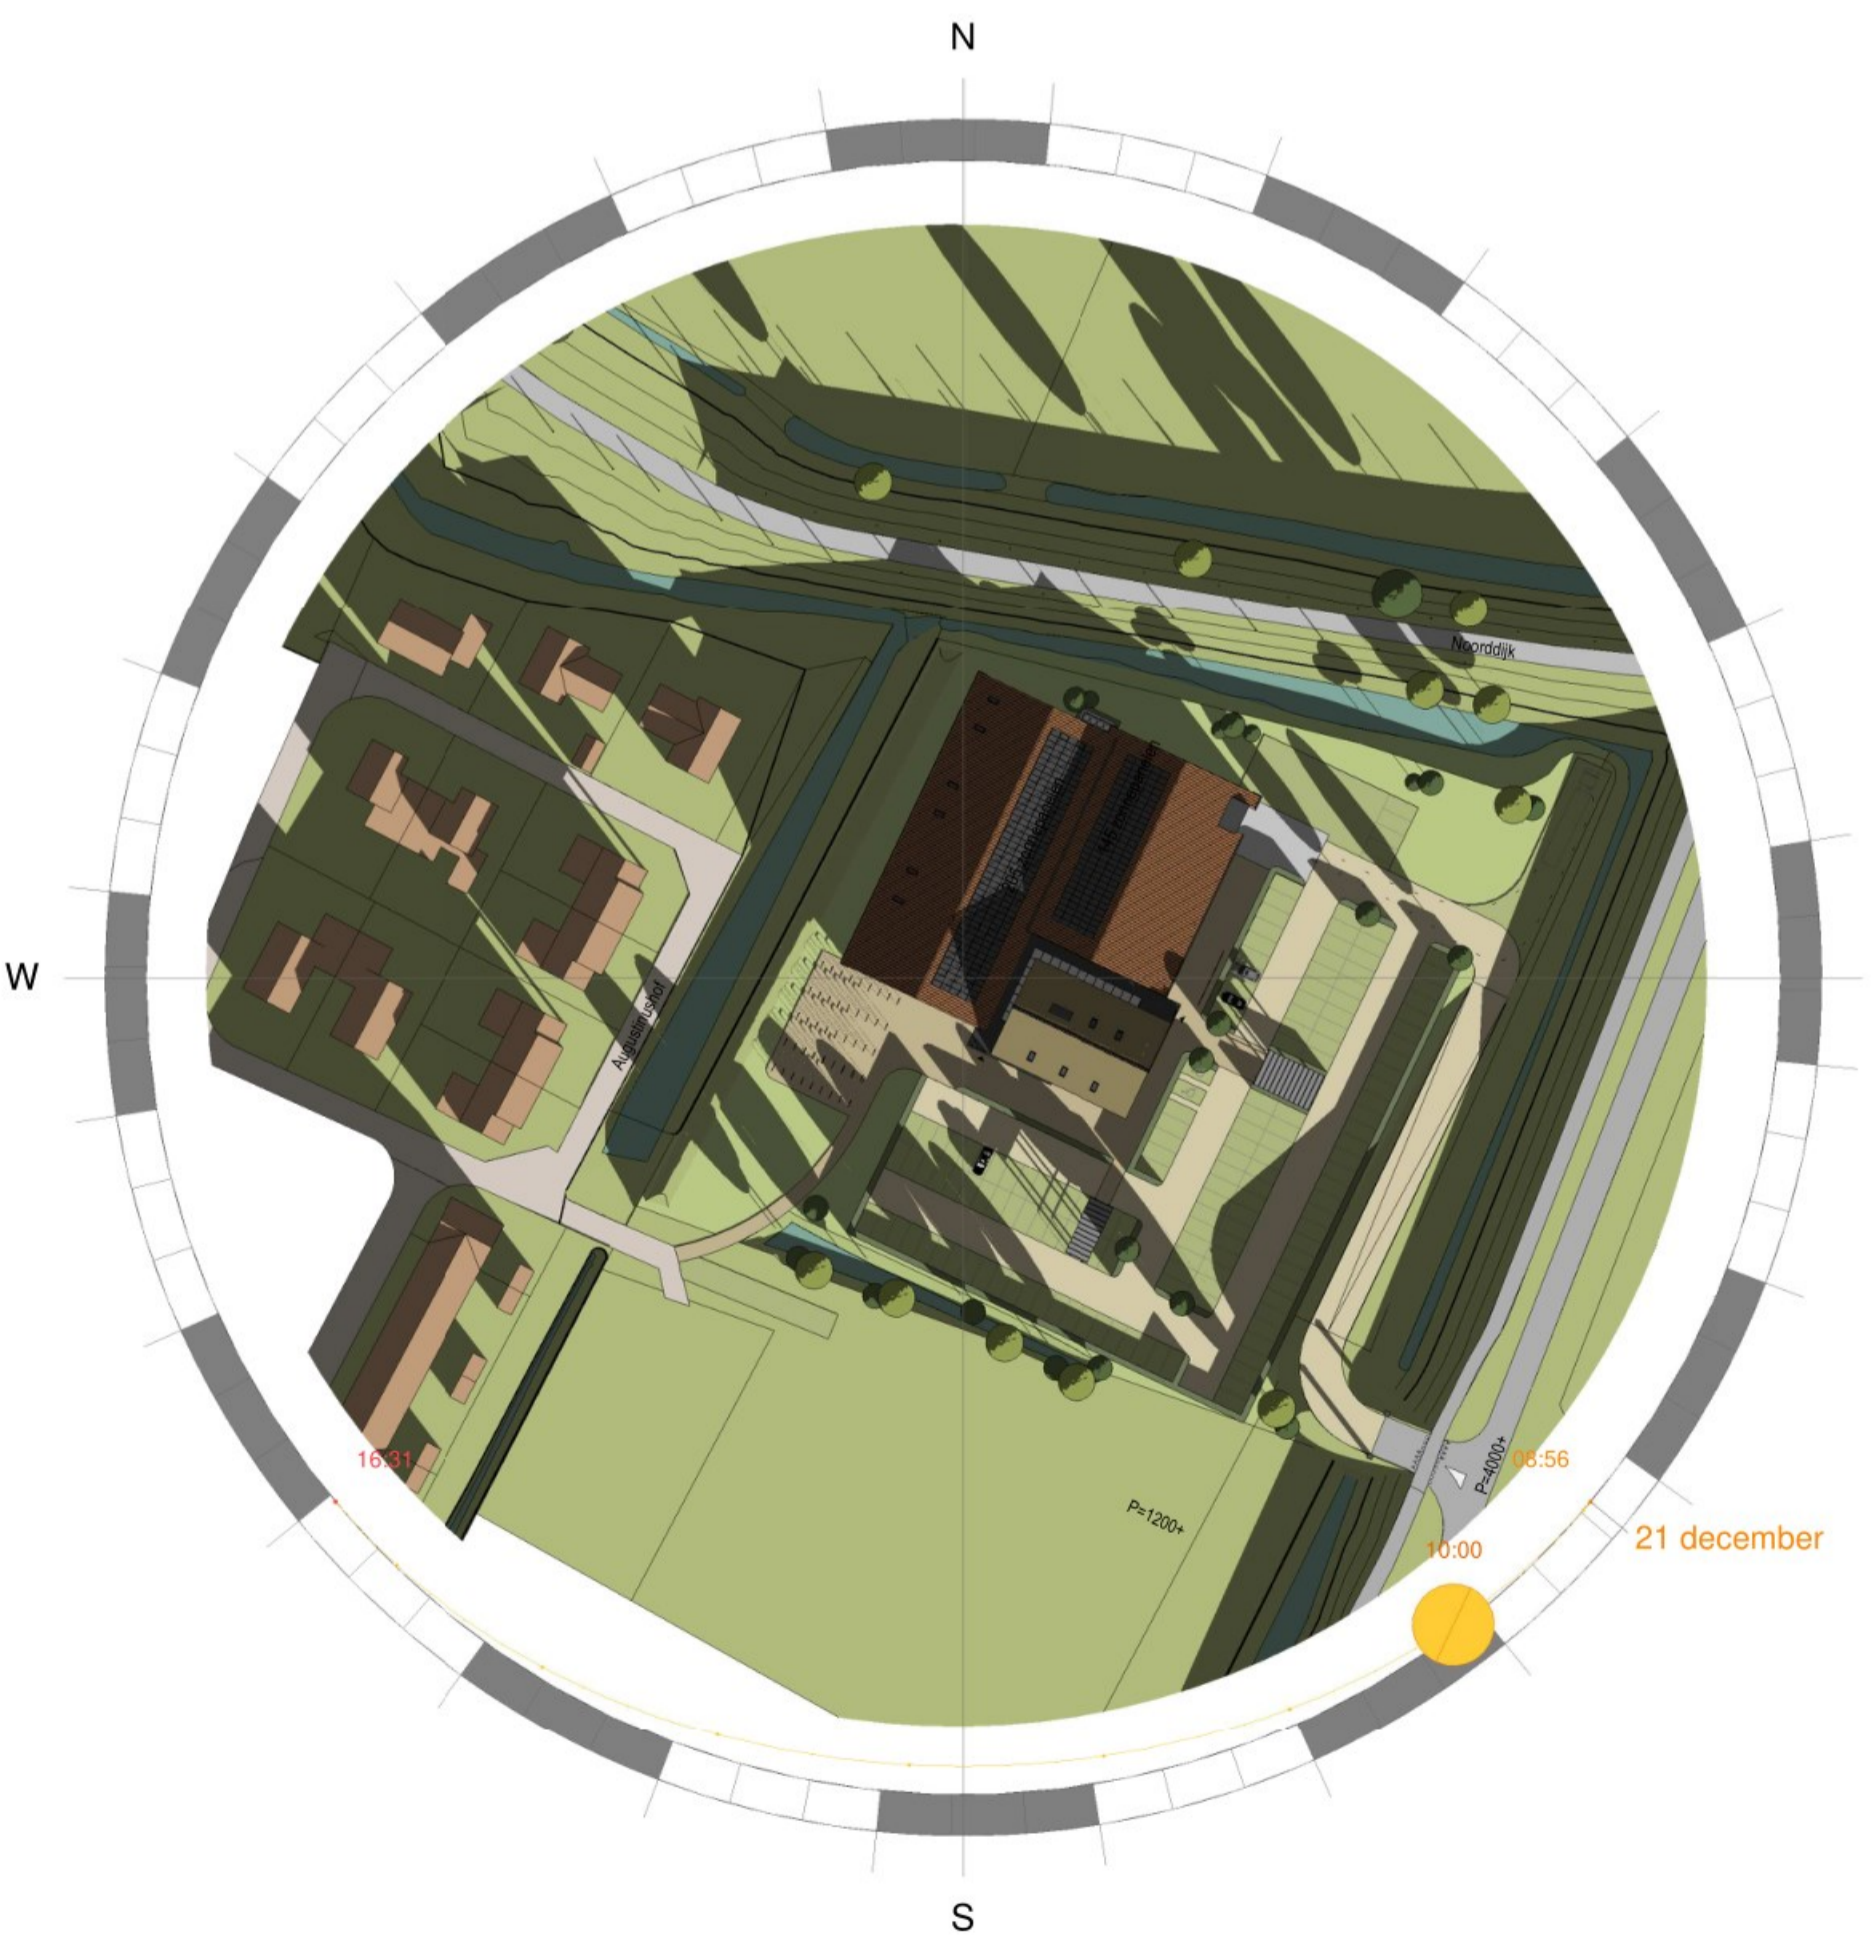


21 december 2024 10.00 uur NIEUW

1:1200

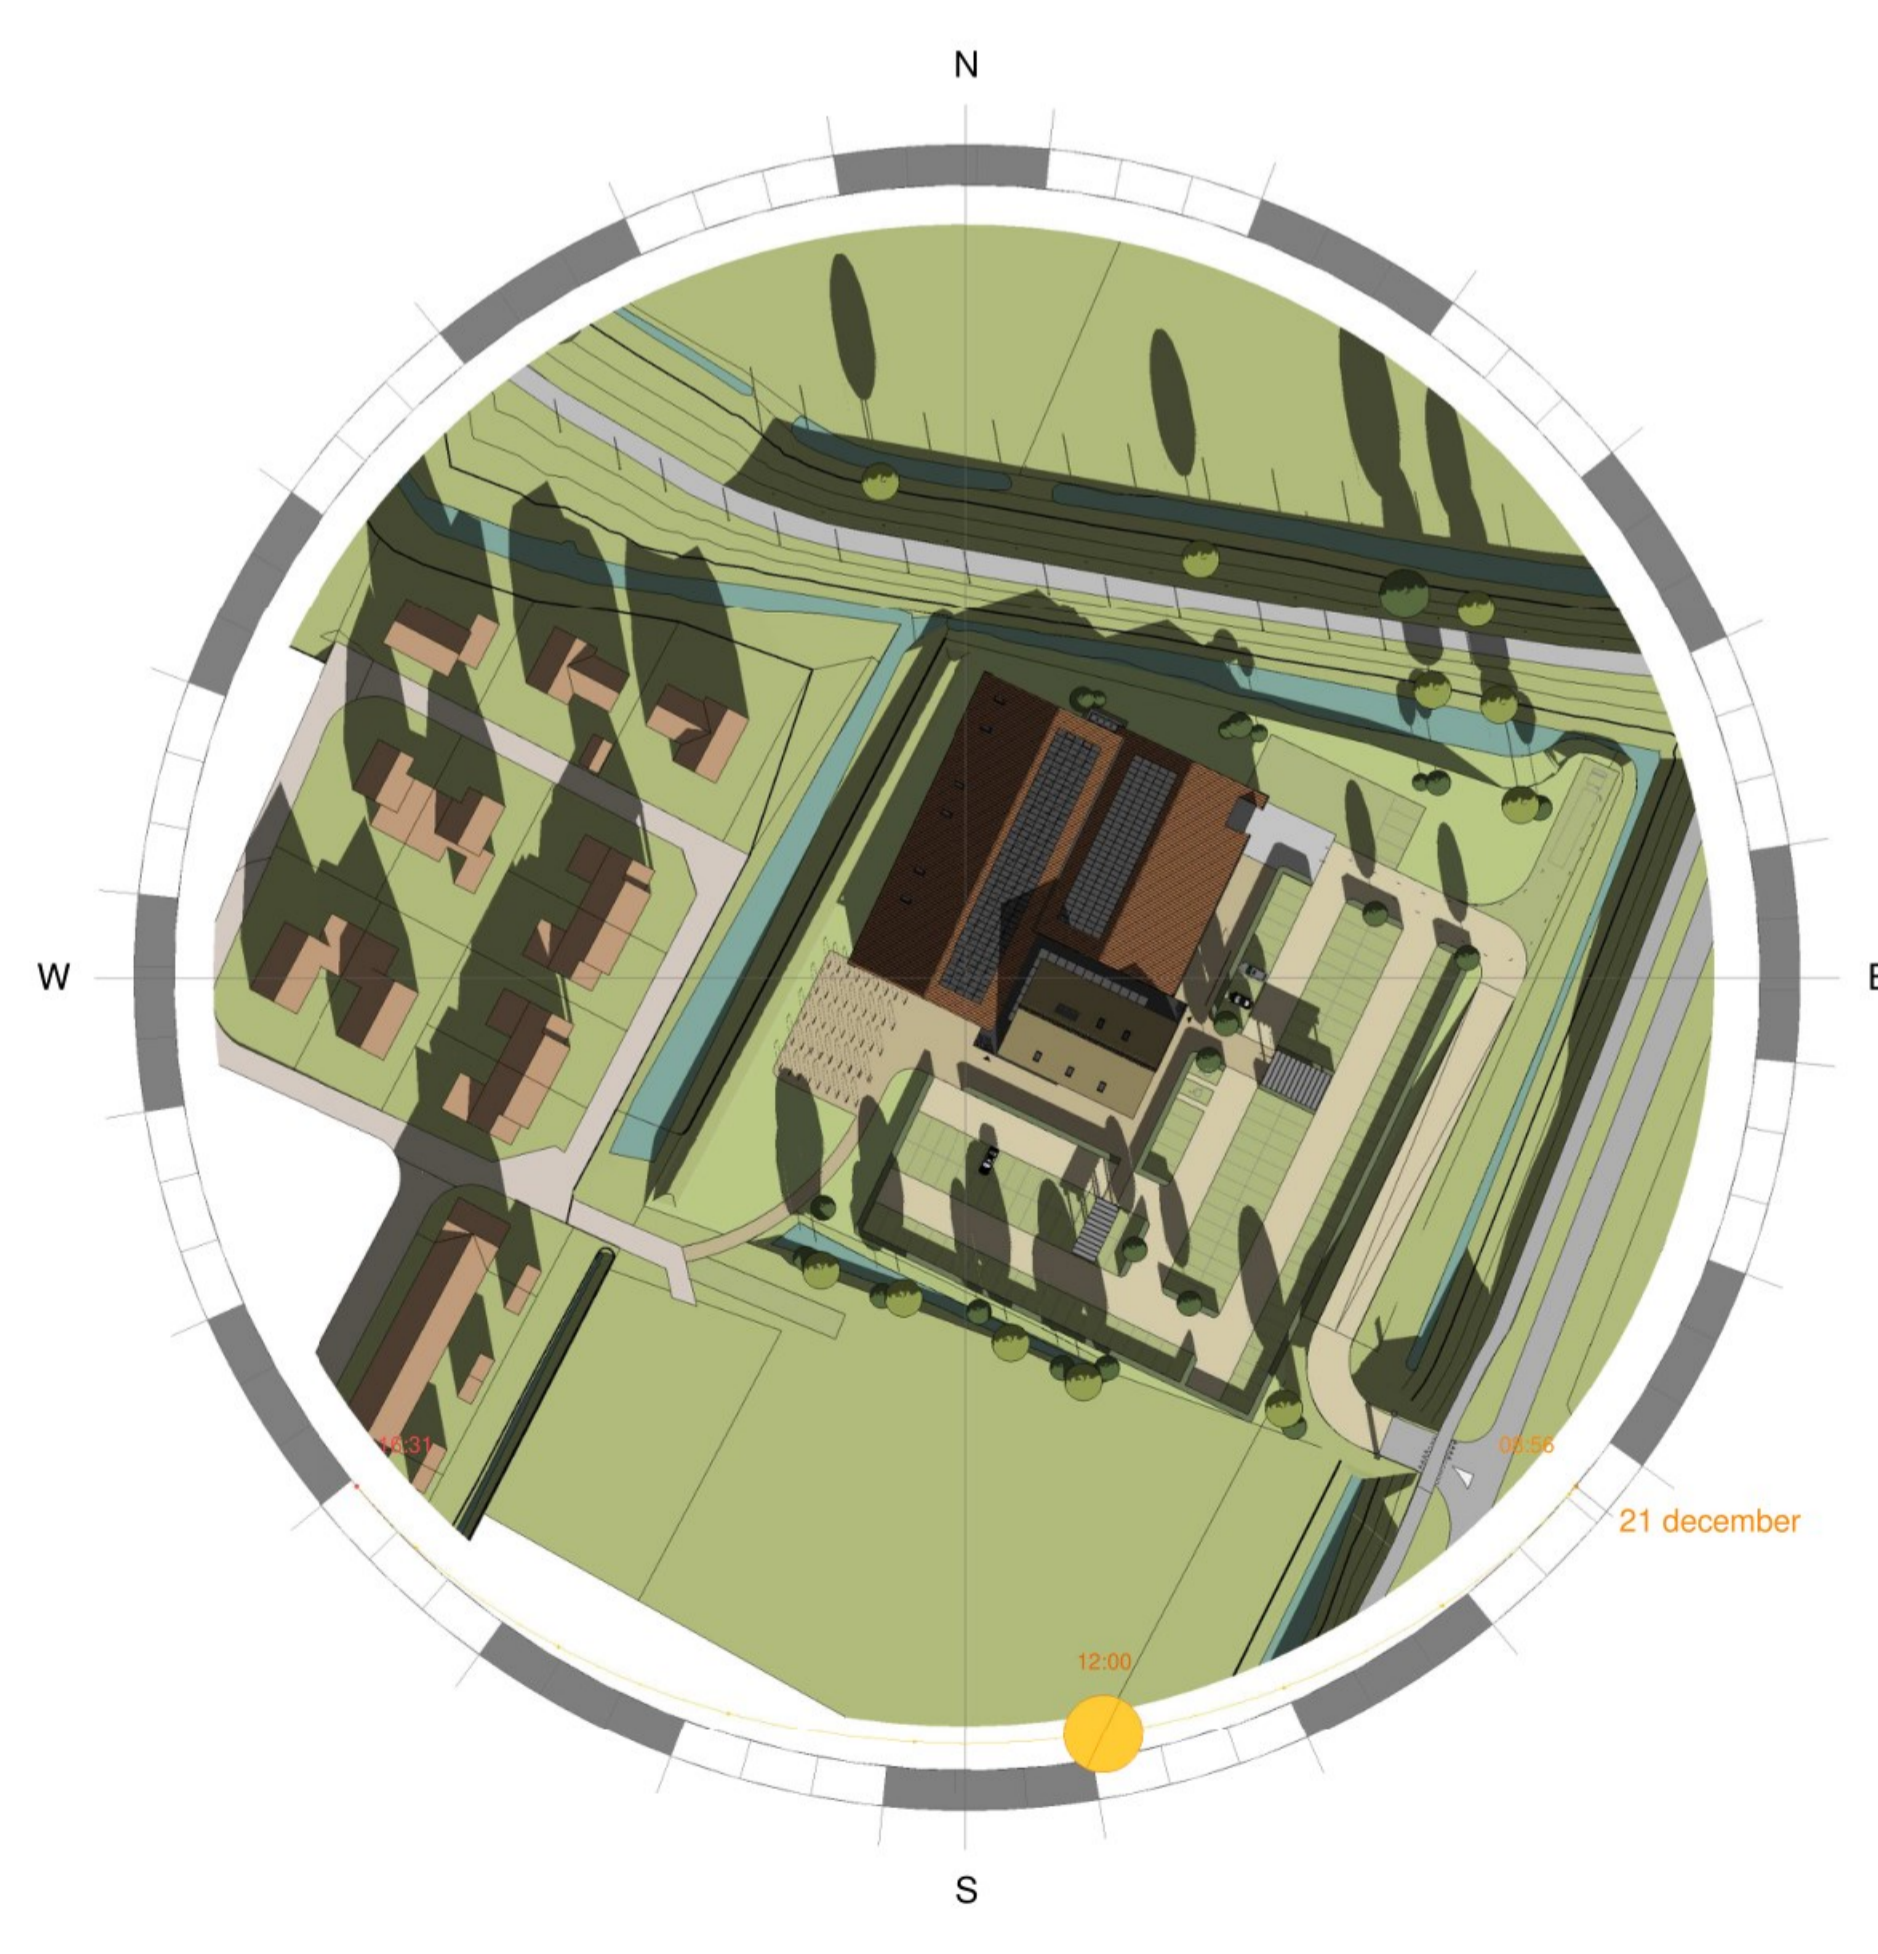

21 december 2024 12.00 uur NIEUW

1:1200

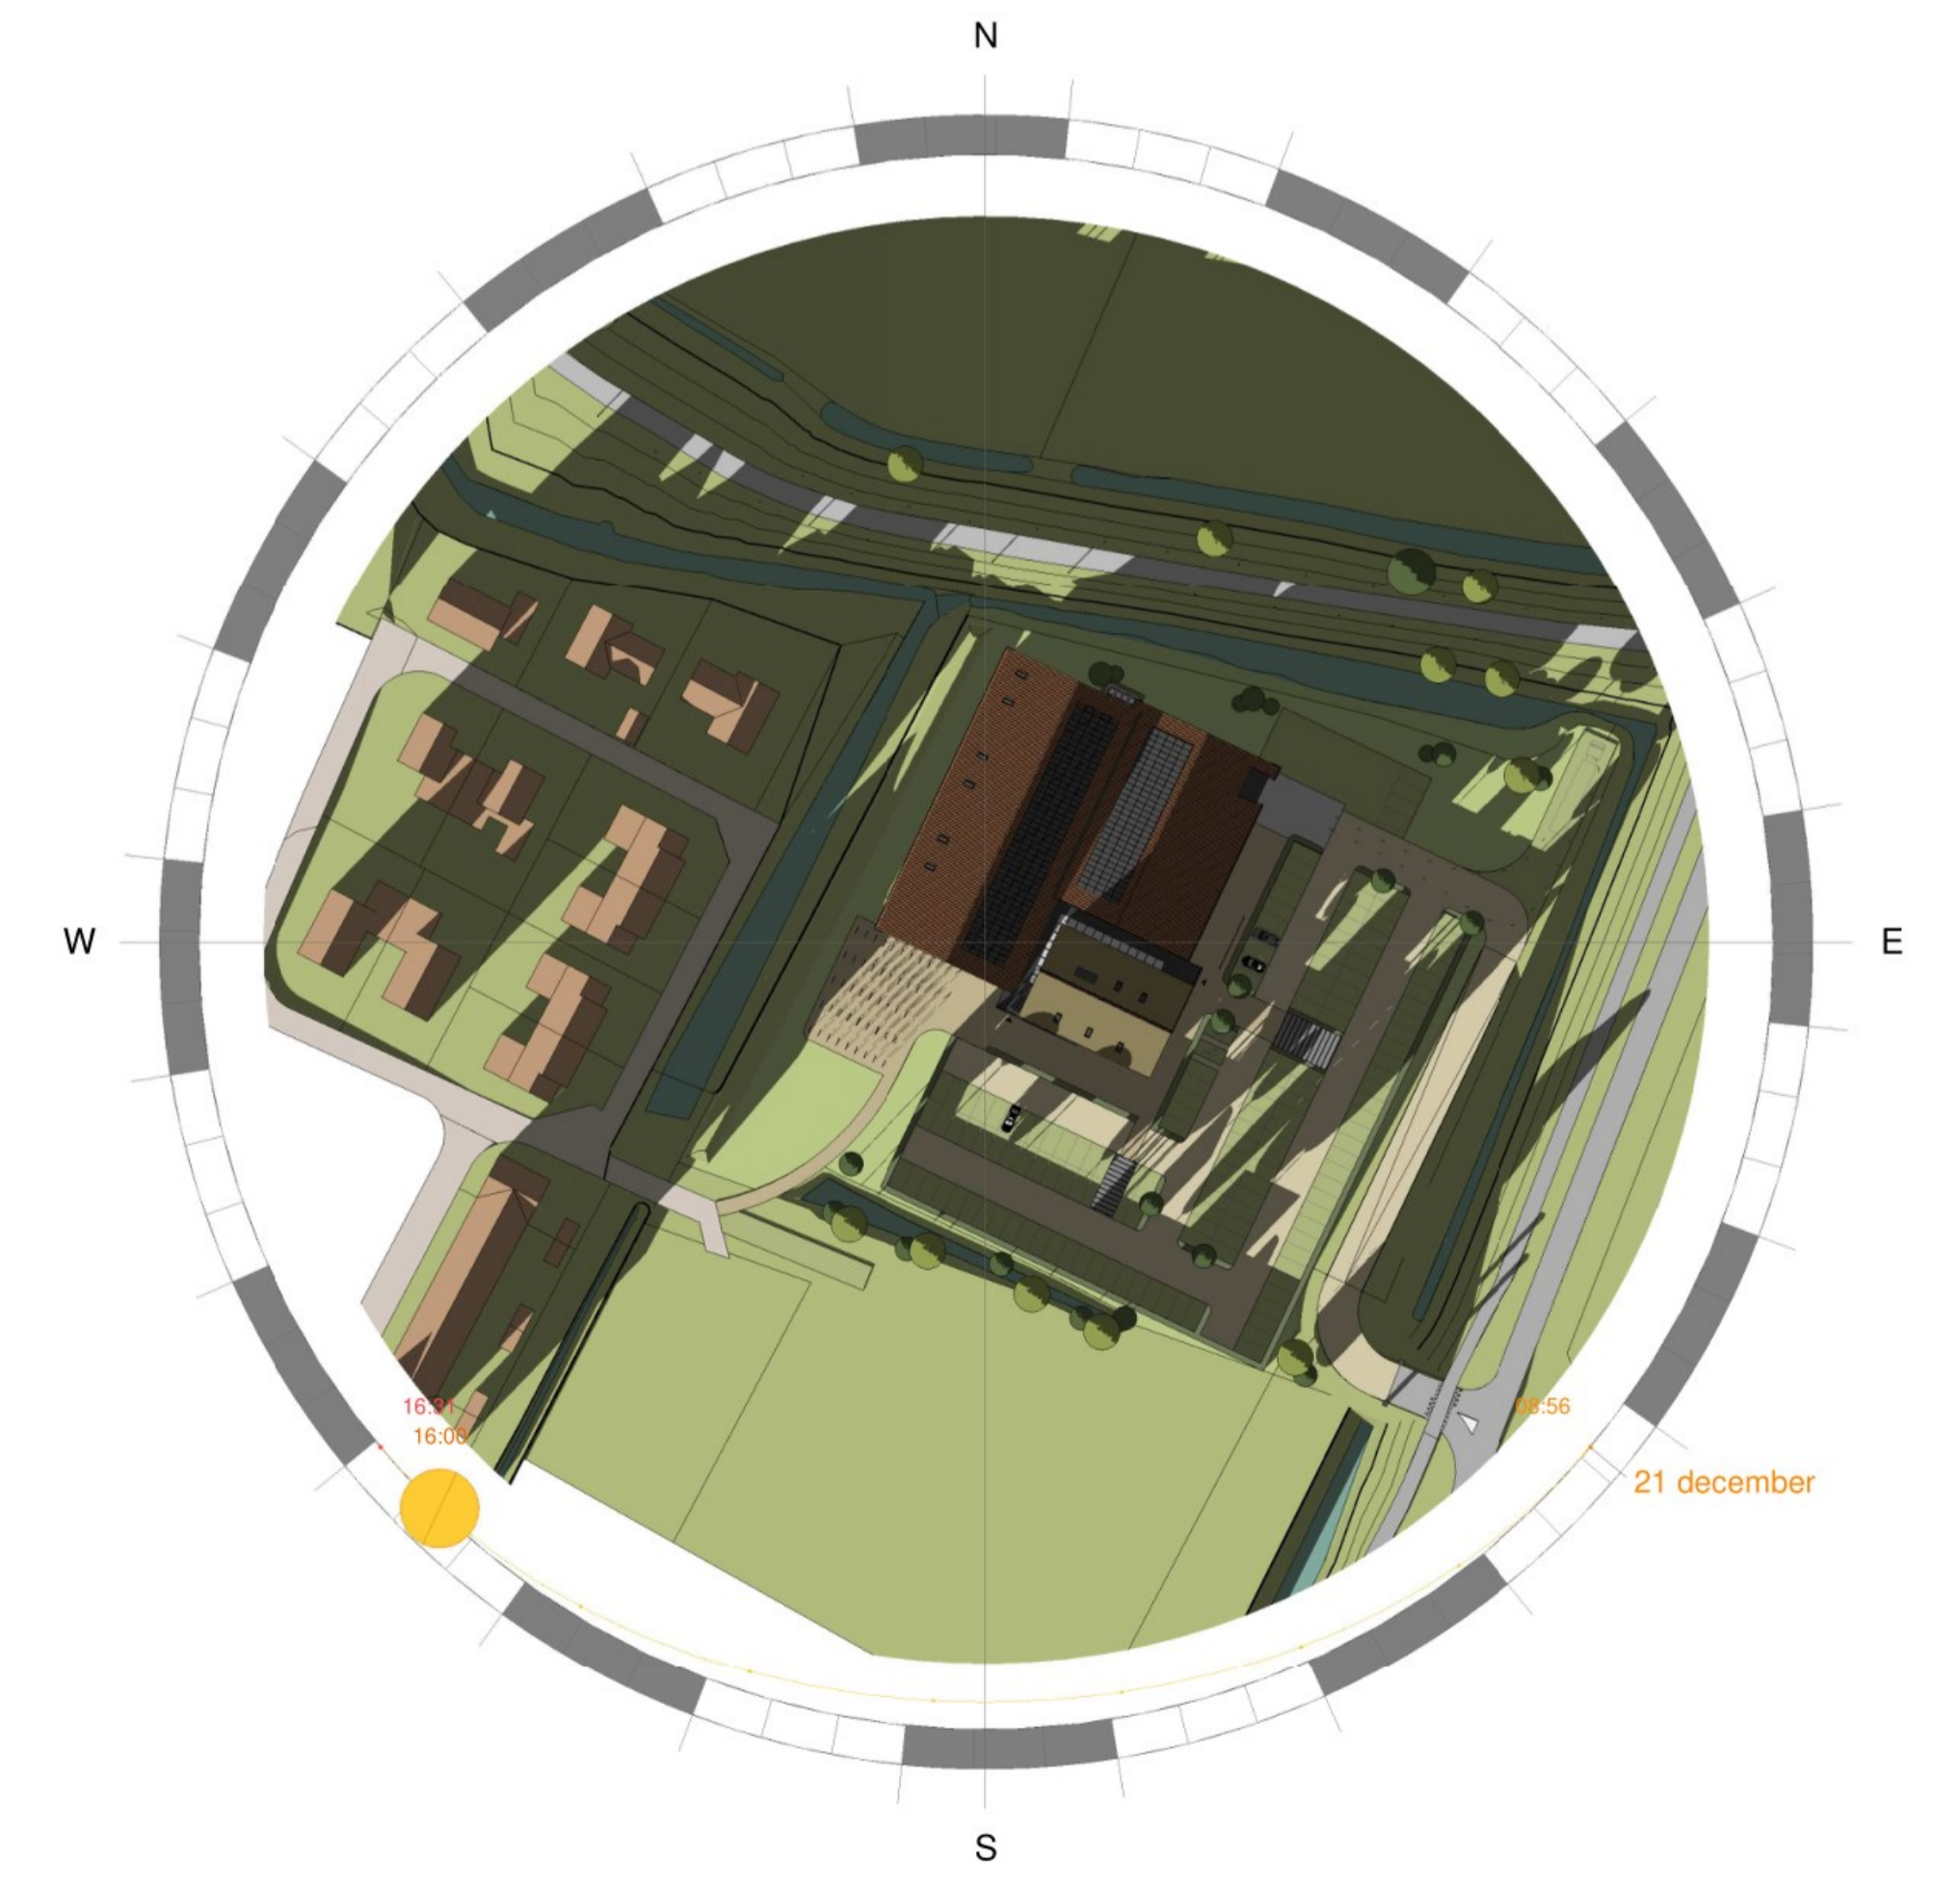

21 december 2024 16.00 uur NIEUW

1:1200