
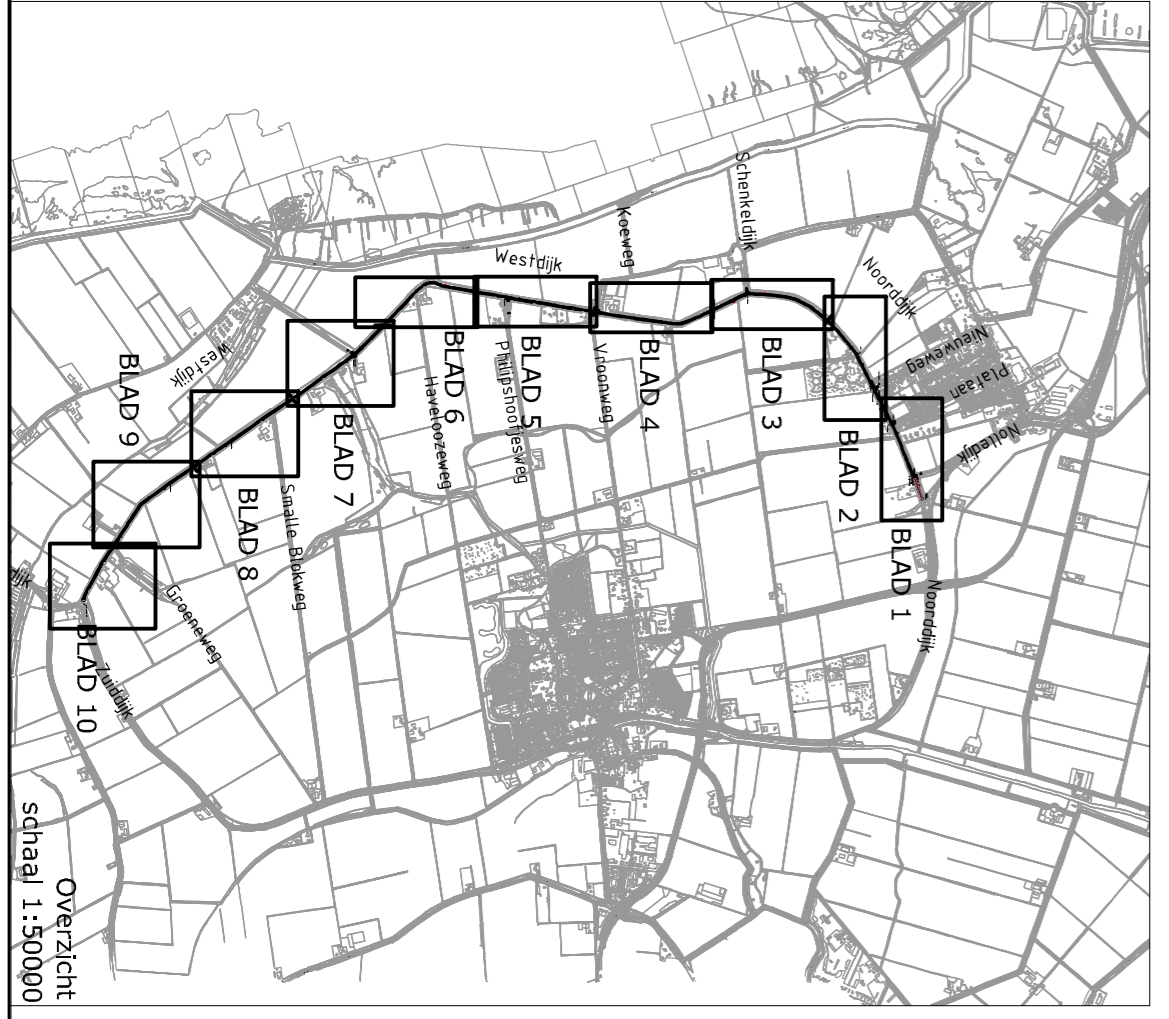
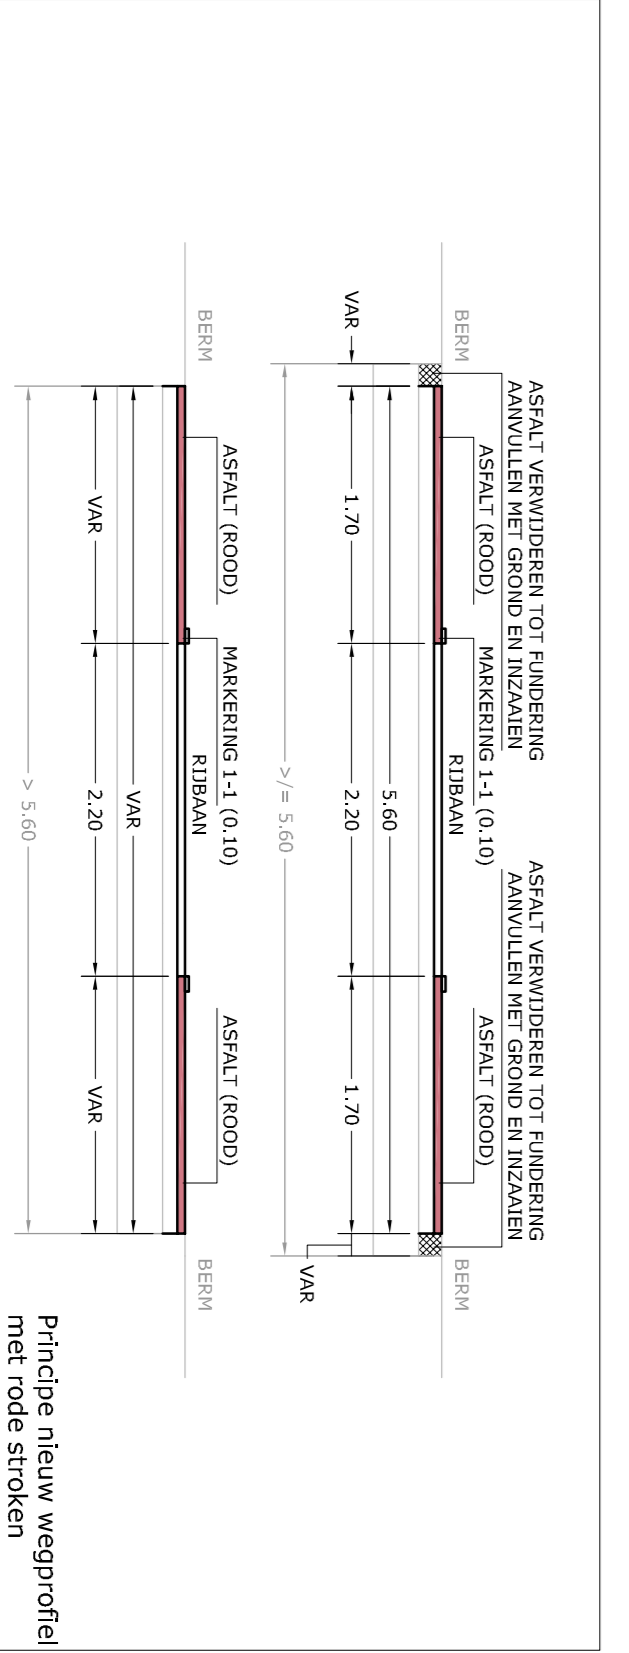
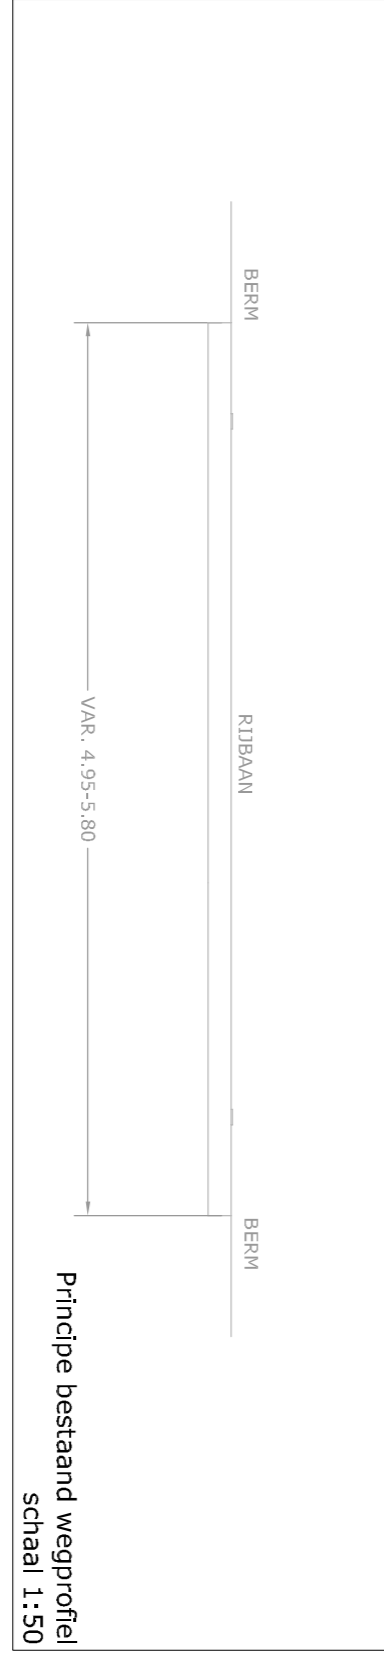


NIEUWE HOOGTE:

0.00
+0.00
+0.01
+0.02
+0.03
+0.04
+0.05
+0.06
+0.07
+0.08
+0.09
+0.10
+0.11
+0.12
+0.13
+0.14
+0.15
+0.16
+0.17
+0.18
+0.19
+0.20
+0.21
+0.22
+0.23
+0.24
+0.25
+0.26
+0.27
+0.28
+0.29
+0.30

NIEUWE AFSTAND:

0.00
0.05
0.10
0.15
0.20
0.25
0.30
0.35
0.40
0.45
0.50
0.55
0.60
0.65
0.70
0.75
0.80
0.85
0.90
0.95
1.00
1.05
1.10
1.15
1.20
1.25
1.30
1.35
1.40
1.45
1.50
1.55
1.60
1.65
1.70
1.75
1.80
1.85
1.90
1.95
2.00

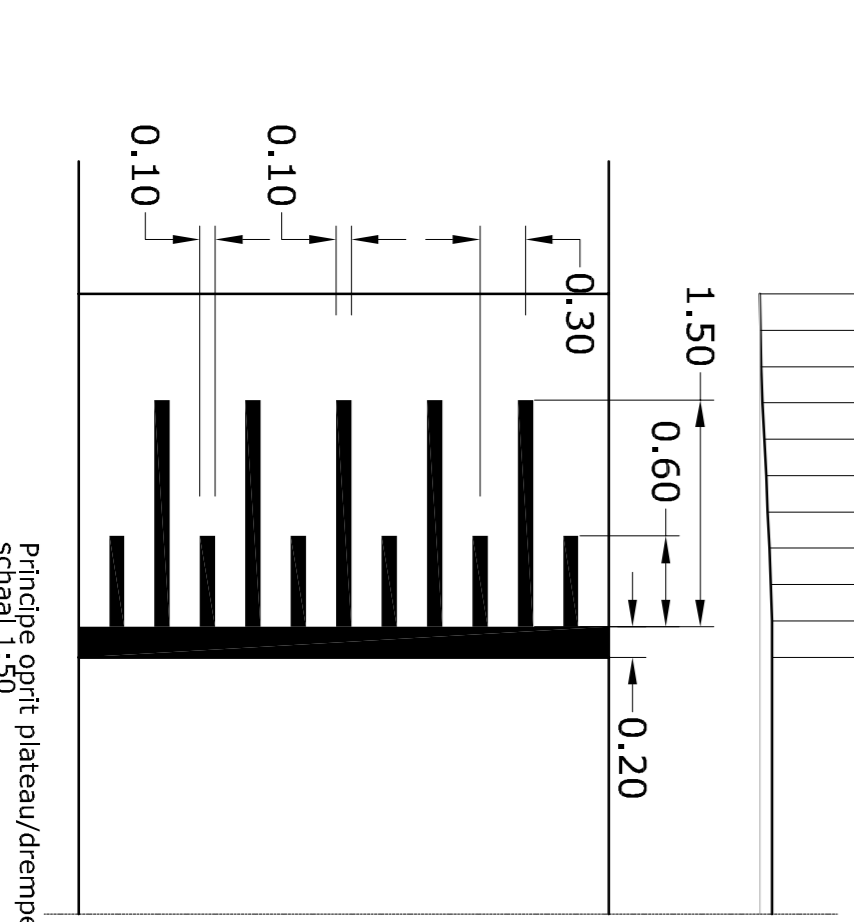

**LEGENDA :**

- PRK te verwijderen verkeersbord
- GHDRGV te plaatsen tijdelijk bord 'GEEF HET DOOR RECHTS GAAT VOOR'
- B01 te plaatsen verkeersbord
- B01 te plaatsen verkeersbord

**DV MAATREGELLEN 2023**  
NOORDDIJK EN WESTDIJK (GO150 EN GOZ70)

Versie : 27-03-2023  
Schaal : 1:5000 1:1000 1:50  
Project :  
Blad 1 van 11  
Gedien :

Handelweg 100 Postbus 4103 2980 GC RIDDERKERK  
tel. 088 - 974 30 00 fax 088 - 974 30 01 www.wsw.nl info@wsw.nl

Format : A1  
Behoort bij :  
Referentie : 22800A14  
Auteur : MARBE