


X: 130032.44  
Y: 489007.60

Legger Uitdammerdijk, blad 23

X: 130392.75  
Y: 489156.85

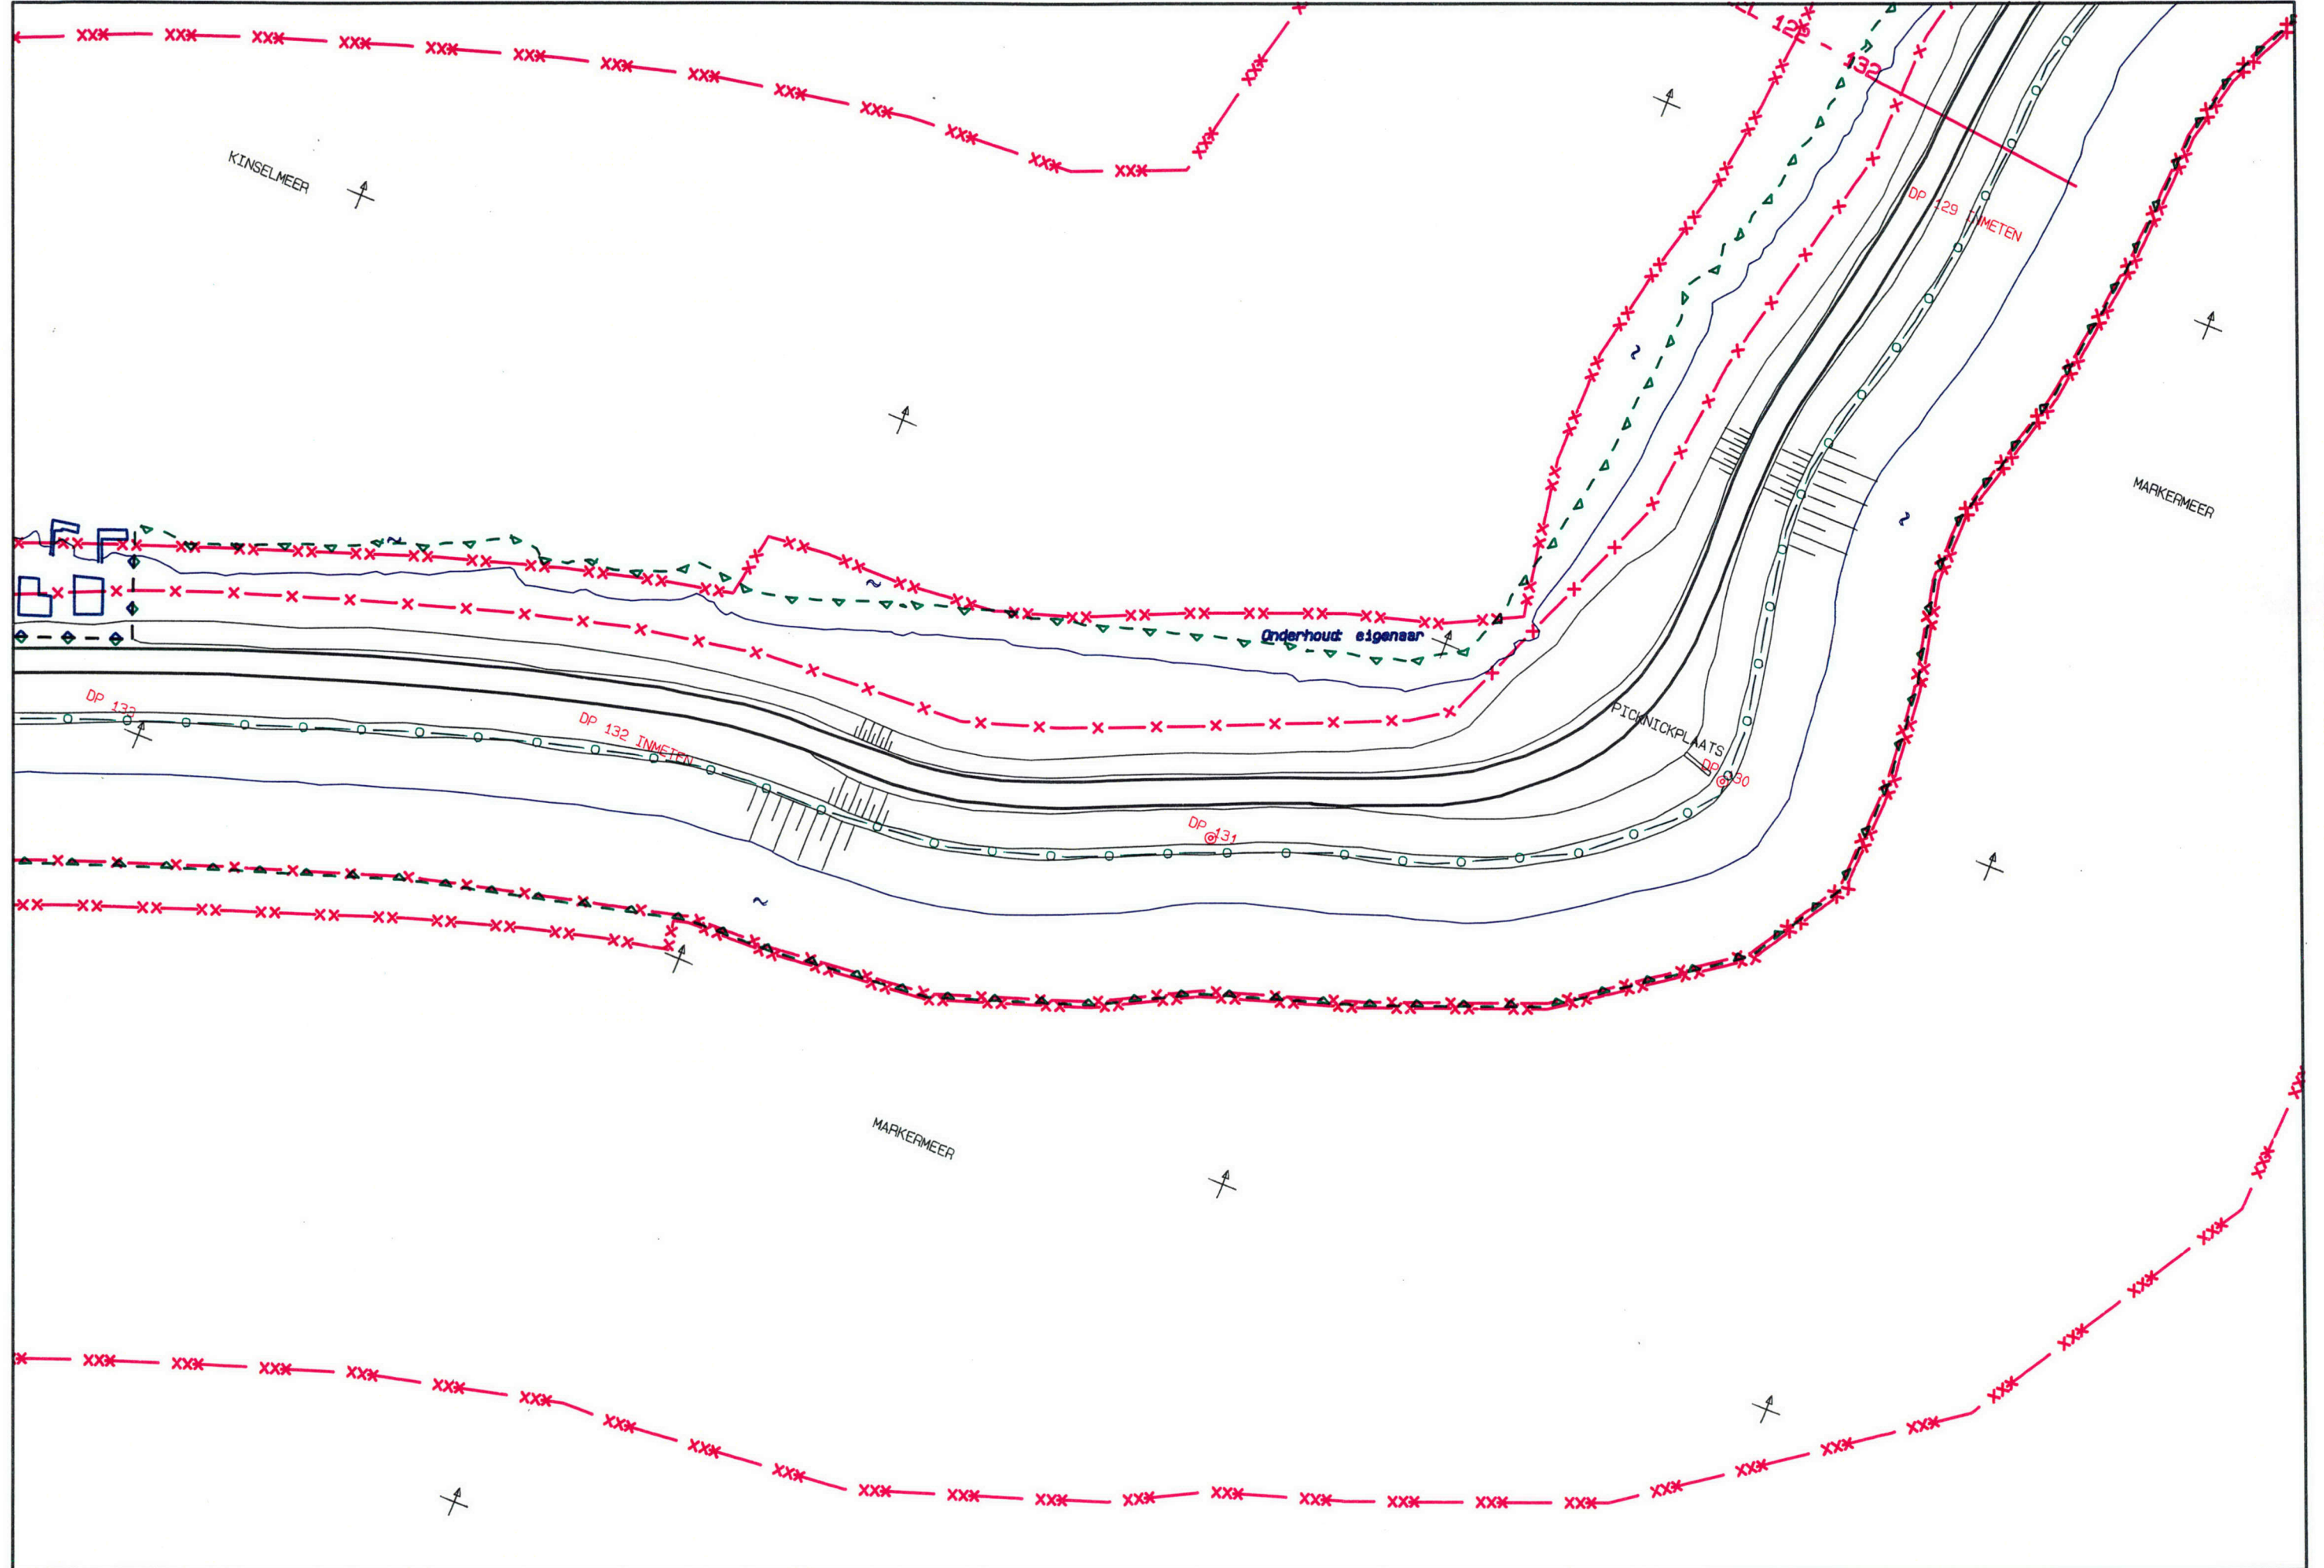


X: 130135.00  
Y: 488760.00

1: 1000

X: 130495.31  
Y: 488909.25



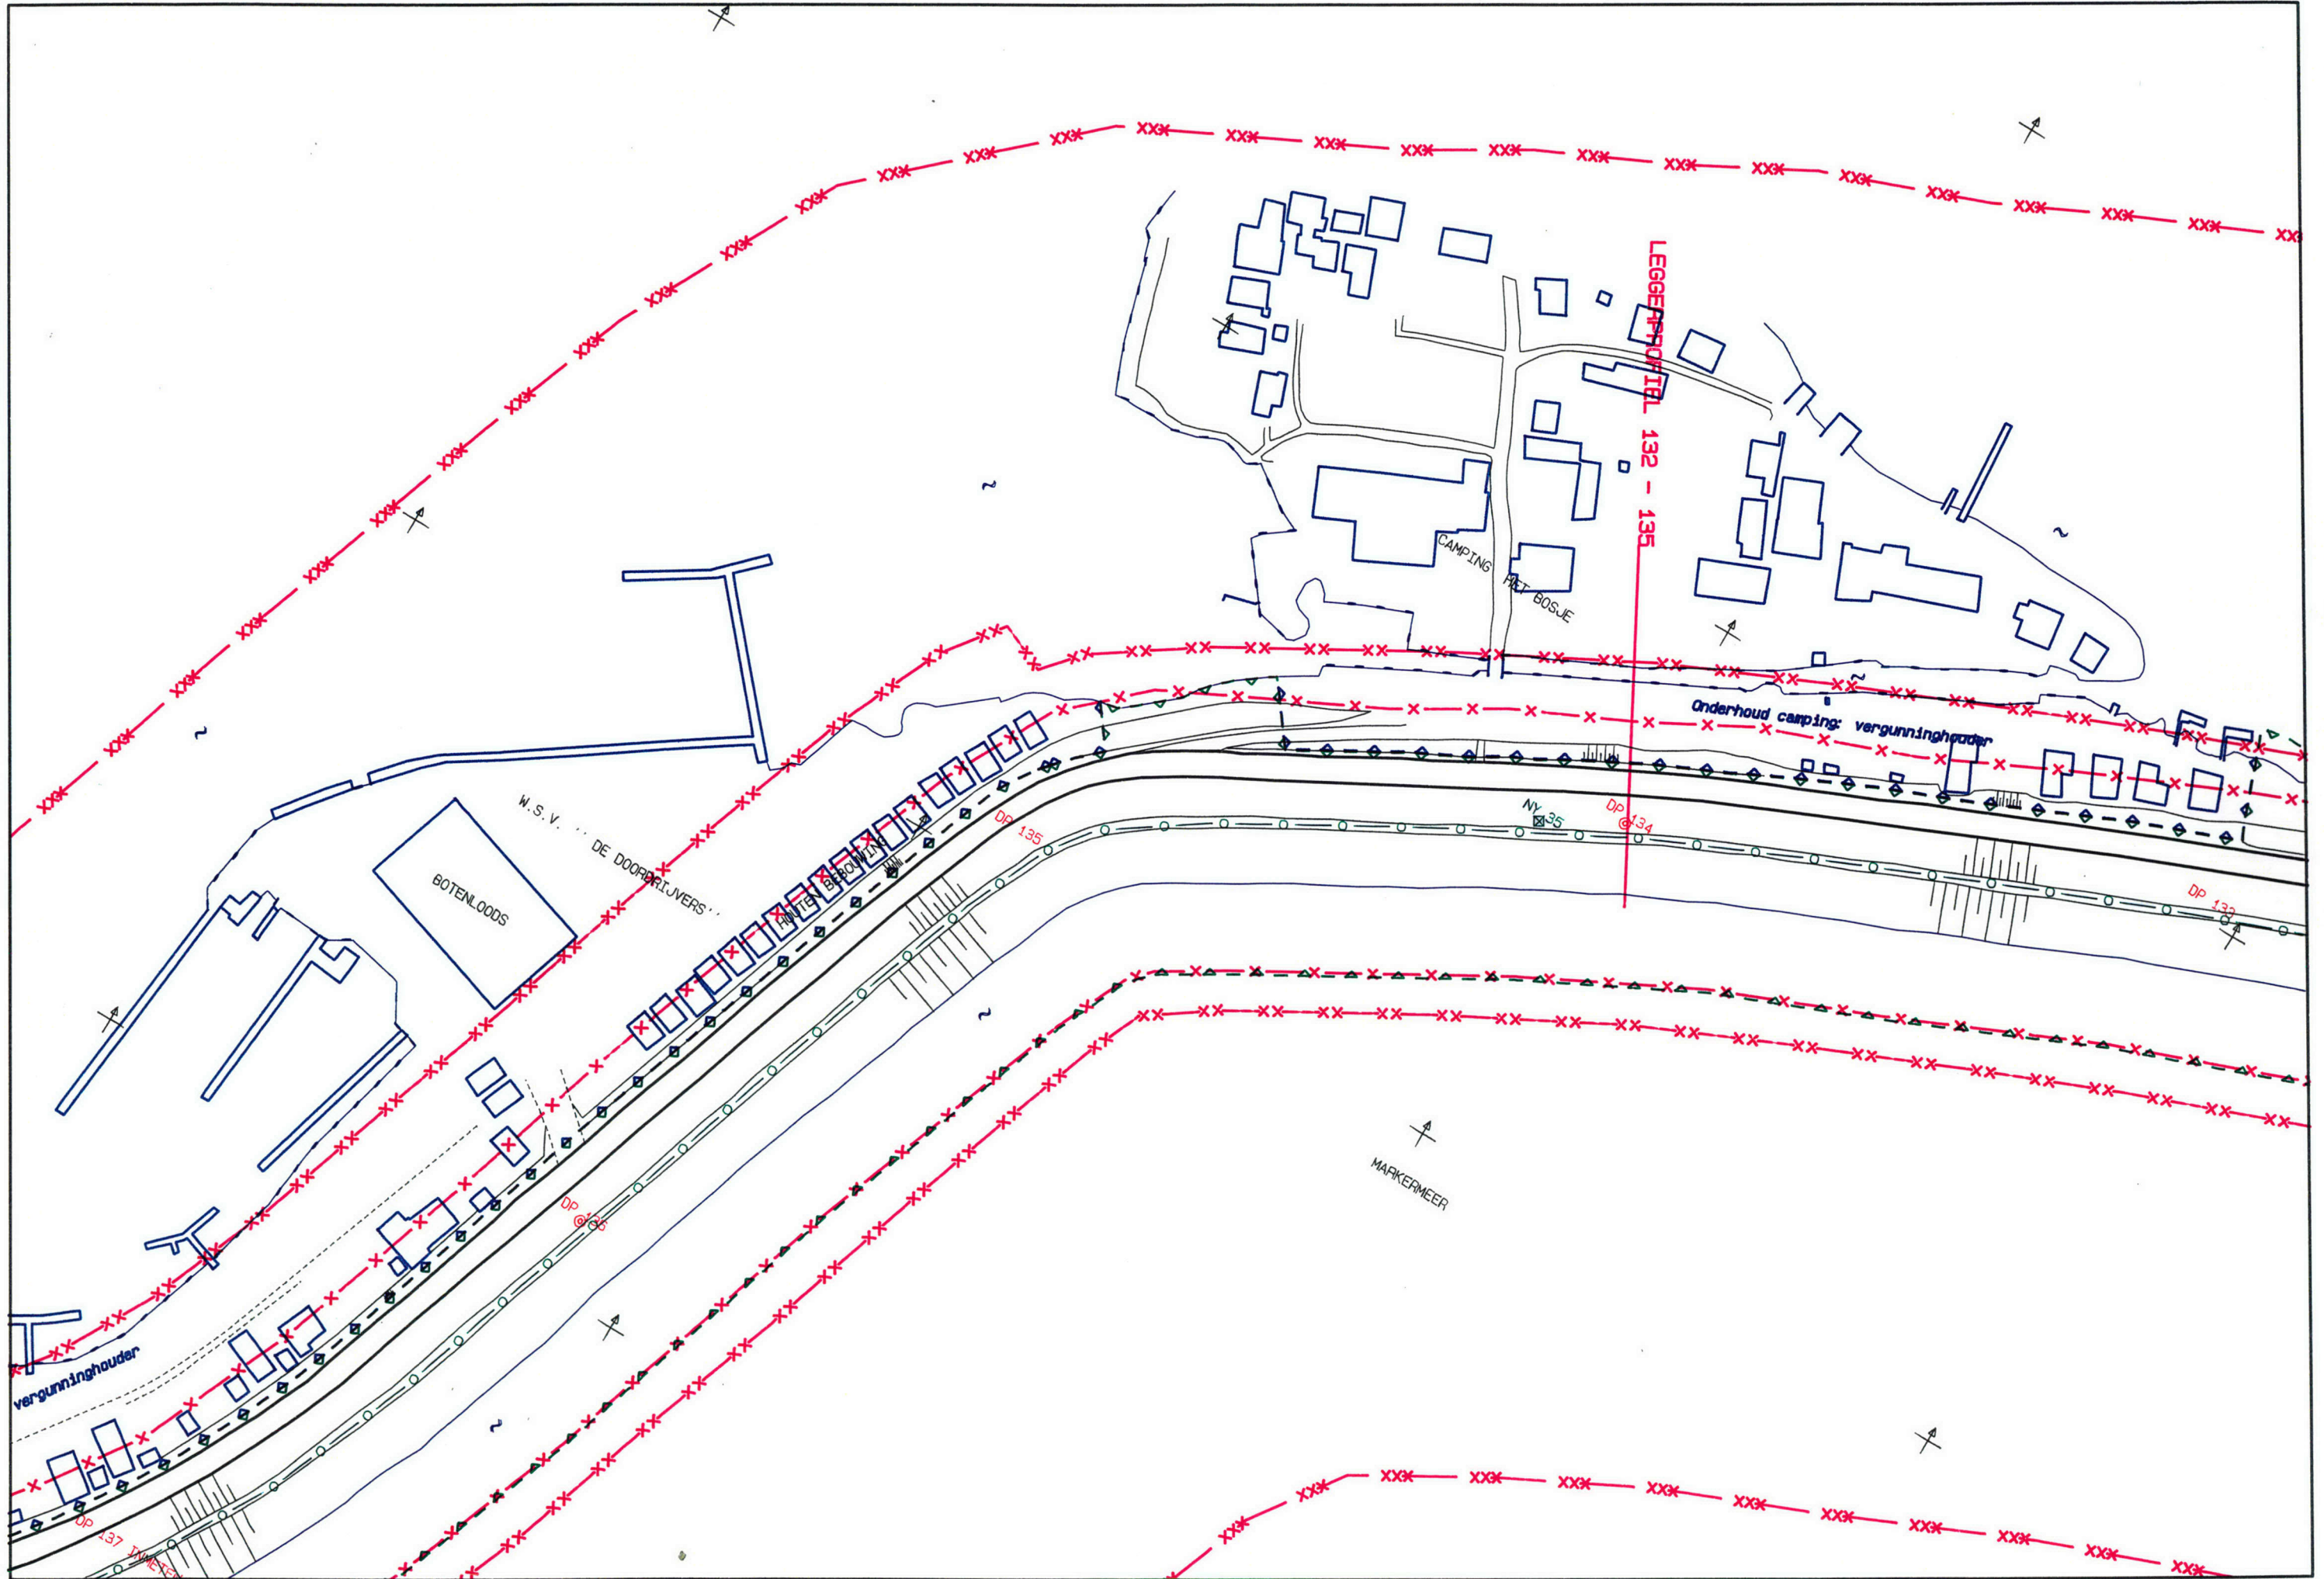




X: 129589.97  
Y: 488593.51

Legger Uitdammerdijk, blad 25

X: 129922.50  
Y: 488797.28

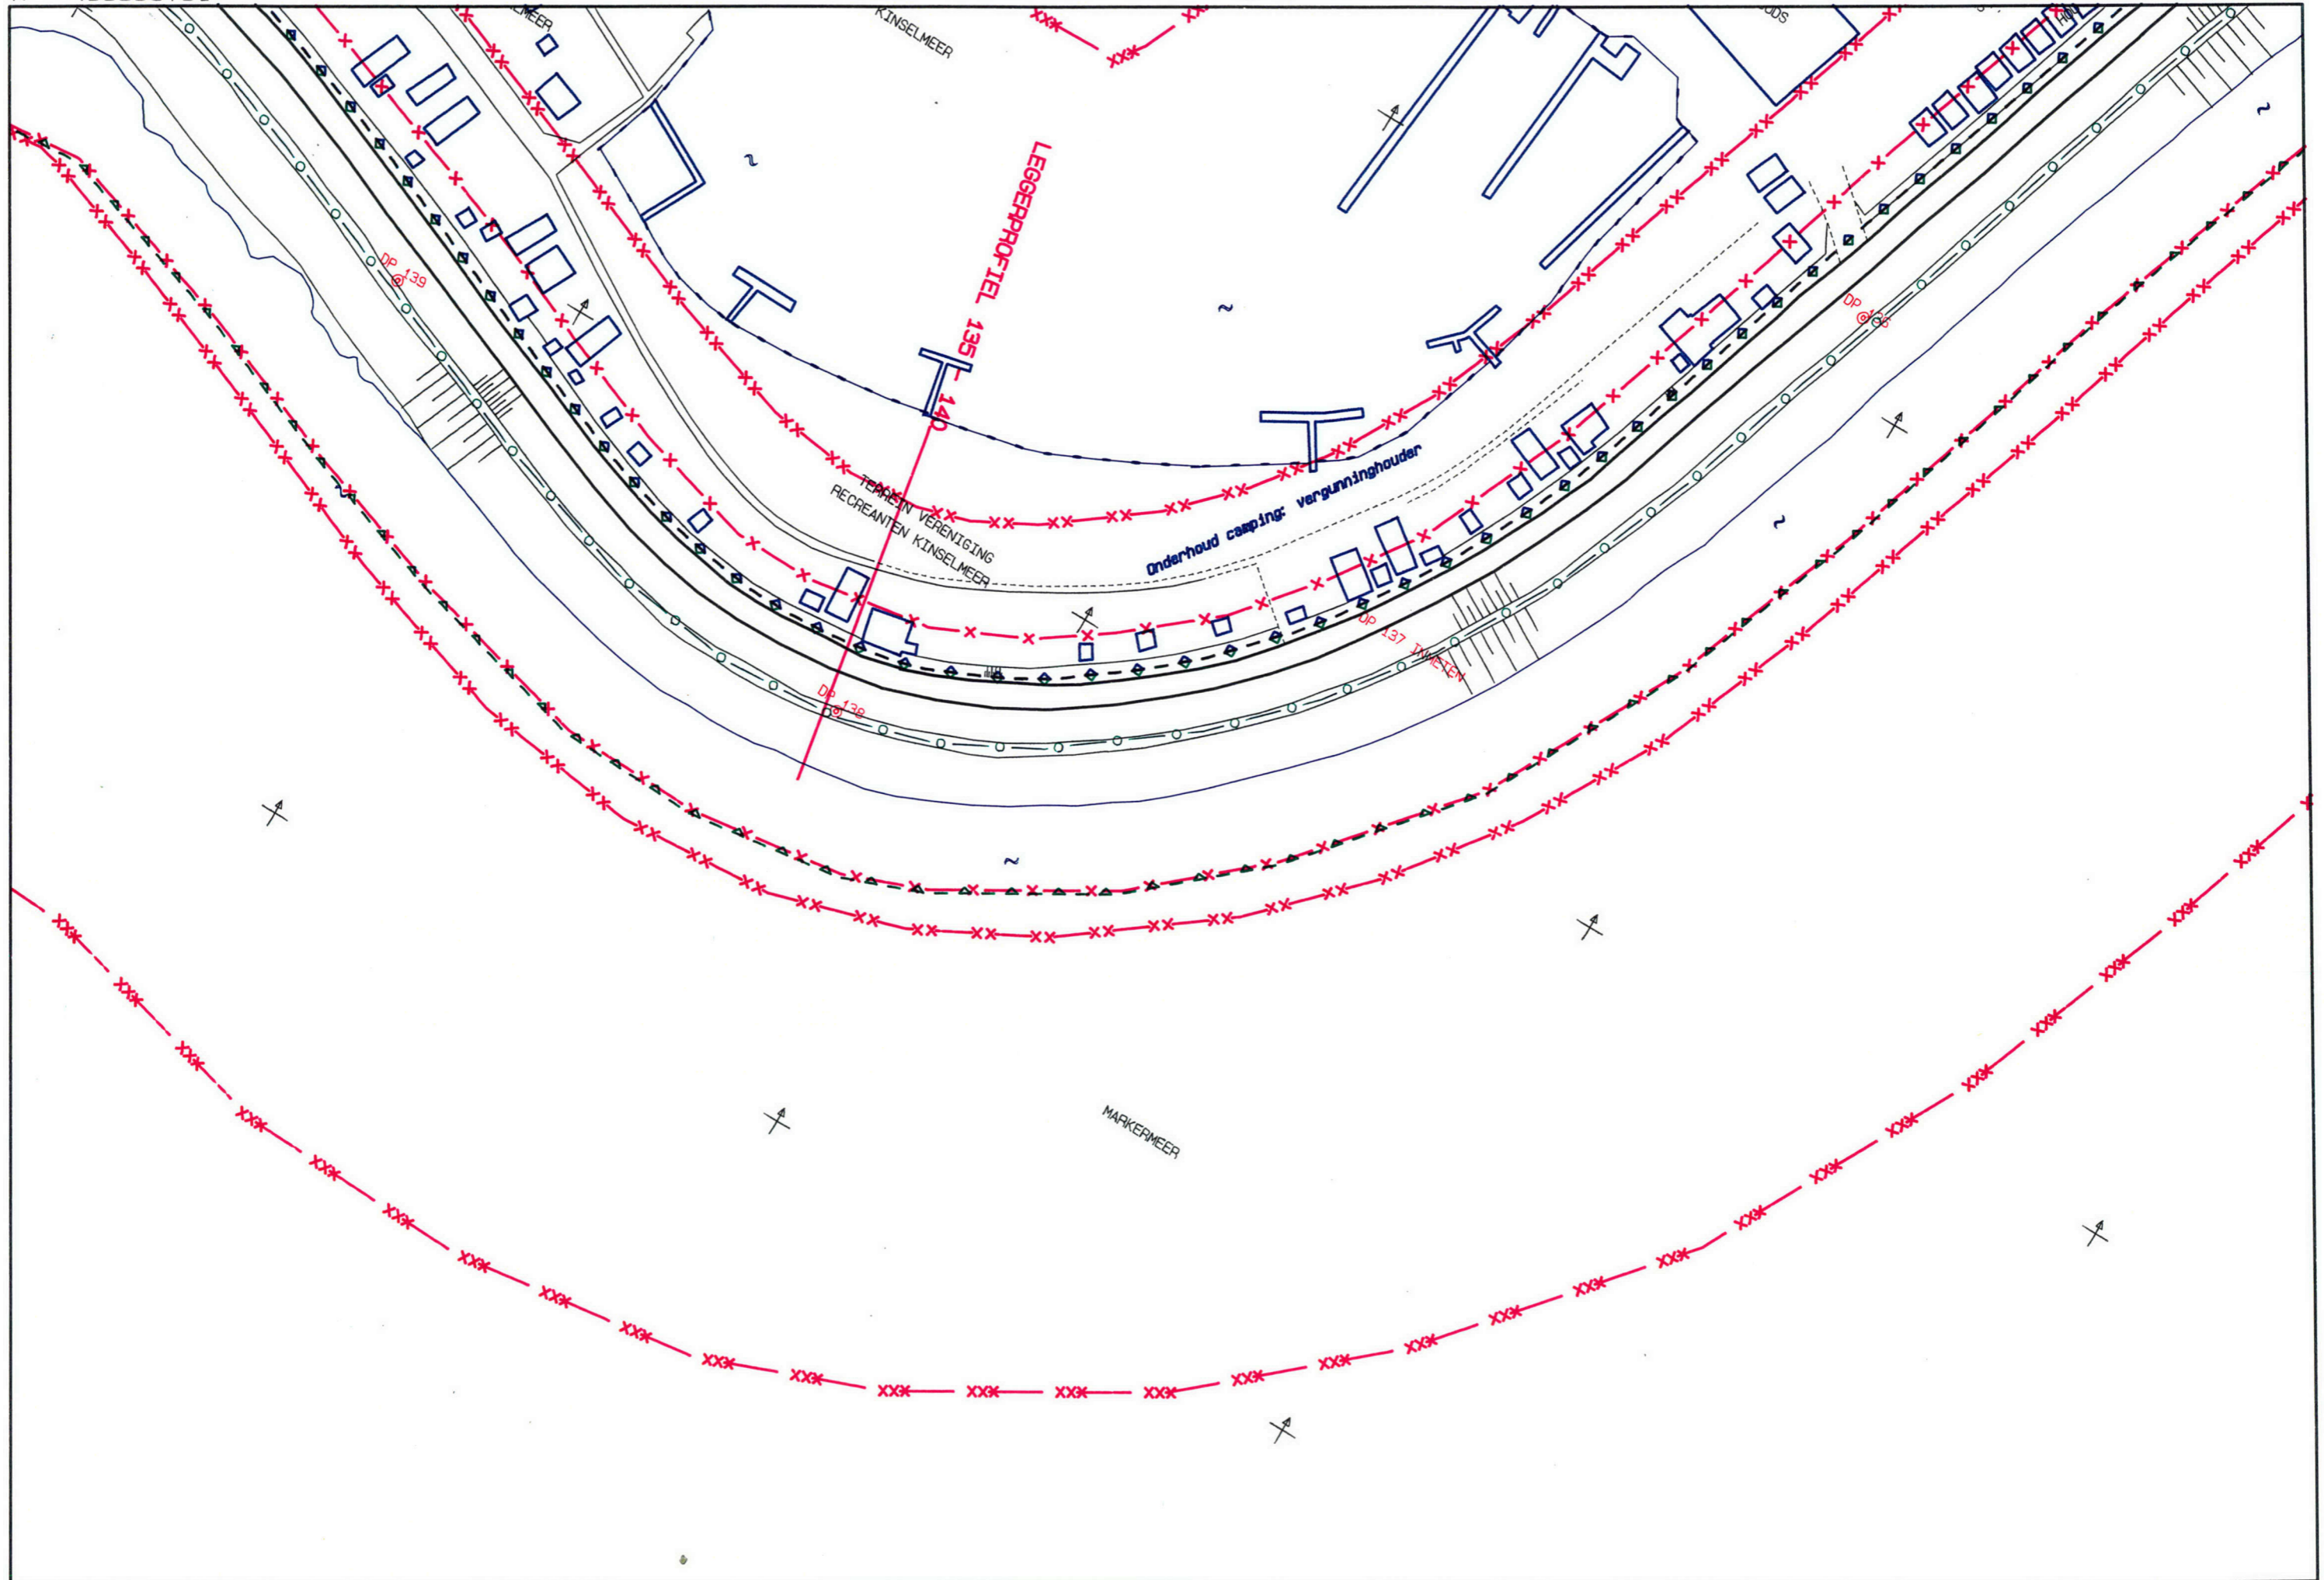

X: 129730.00  
Y: 488365.00

1: 1000


X: 130062.53  
Y: 488568.77



X: 129374.97  
Y: 488643.51

Legger Uitdammerdijk, blad 26

X: 129707.50  
Y: 488847.28

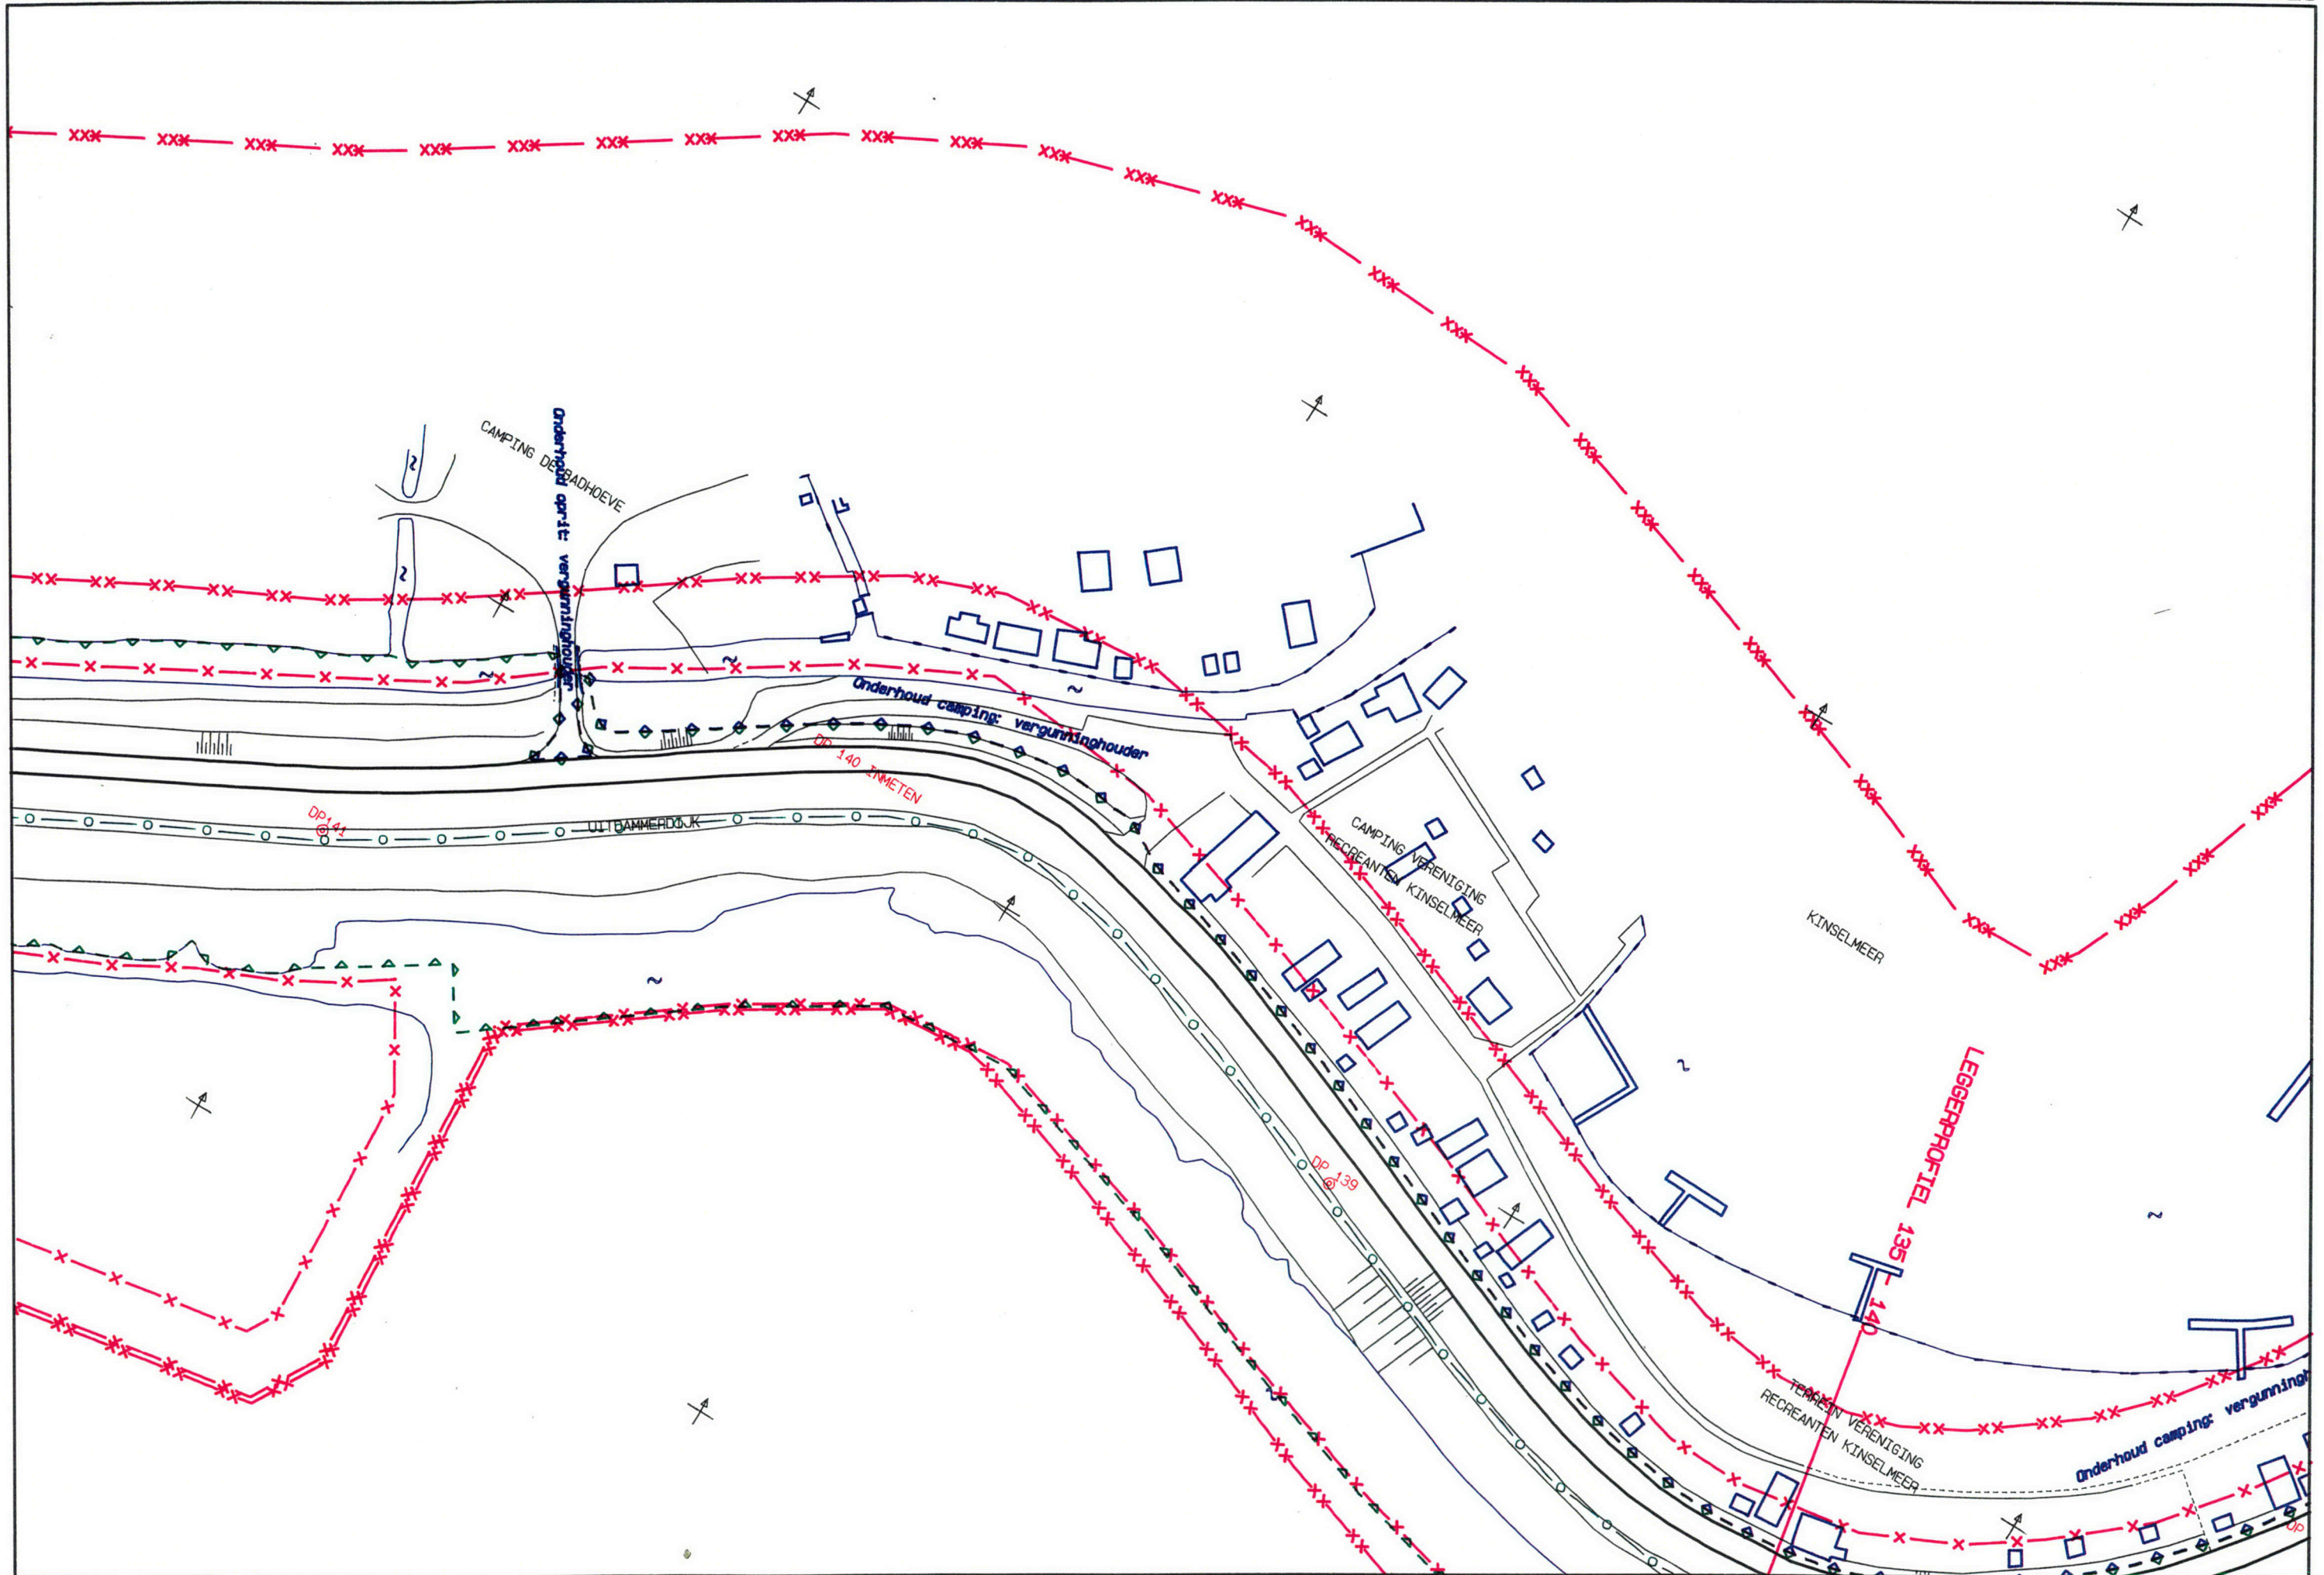

X: 129515.00  
Y: 488415.00

1: 1000


X: 129847.53  
Y: 488618.77



X: 129043.33  
Y: 488493.79

Legger Uitdammerdijk, blad 27

X: 129390.82  
Y: 488670.85

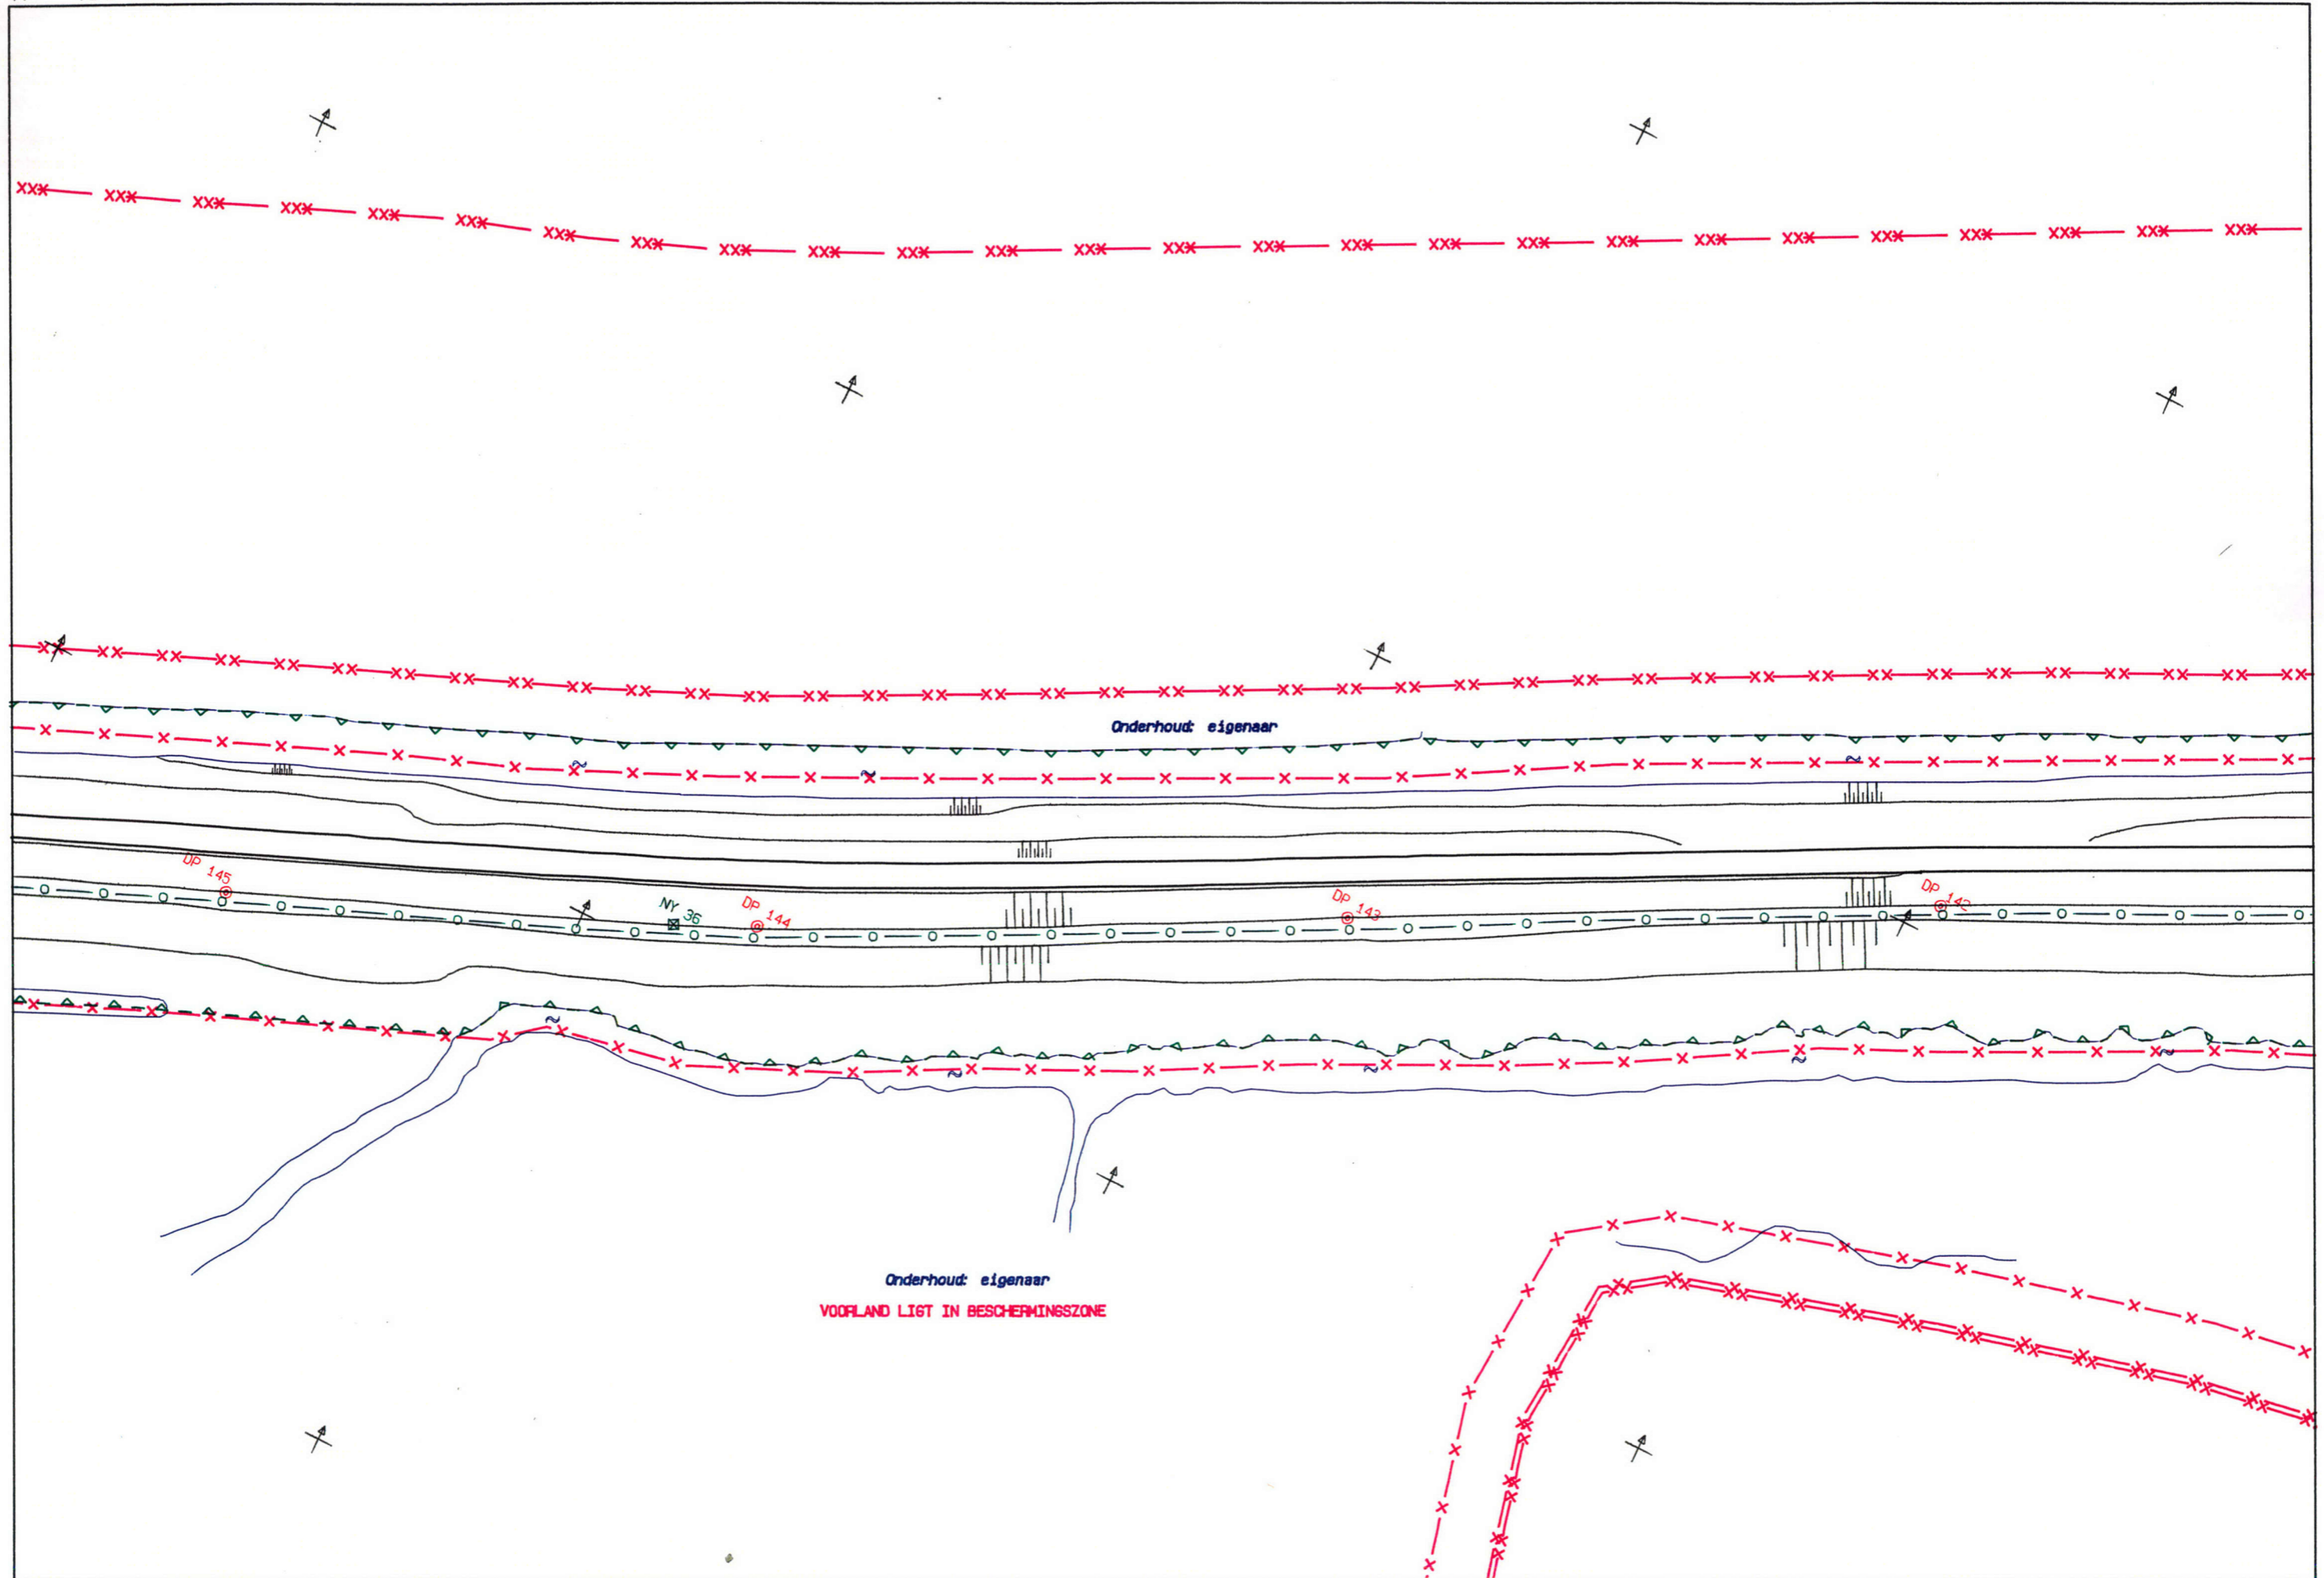

X: 129165.00  
Y: 488255.00

1: 1000


X: 129512.49  
Y: 488432.06



X: 129506.49  
Y: 488009.97

Legger Uitdammerdijk, blad 27a

X: 129302.72  
Y: 488342.50

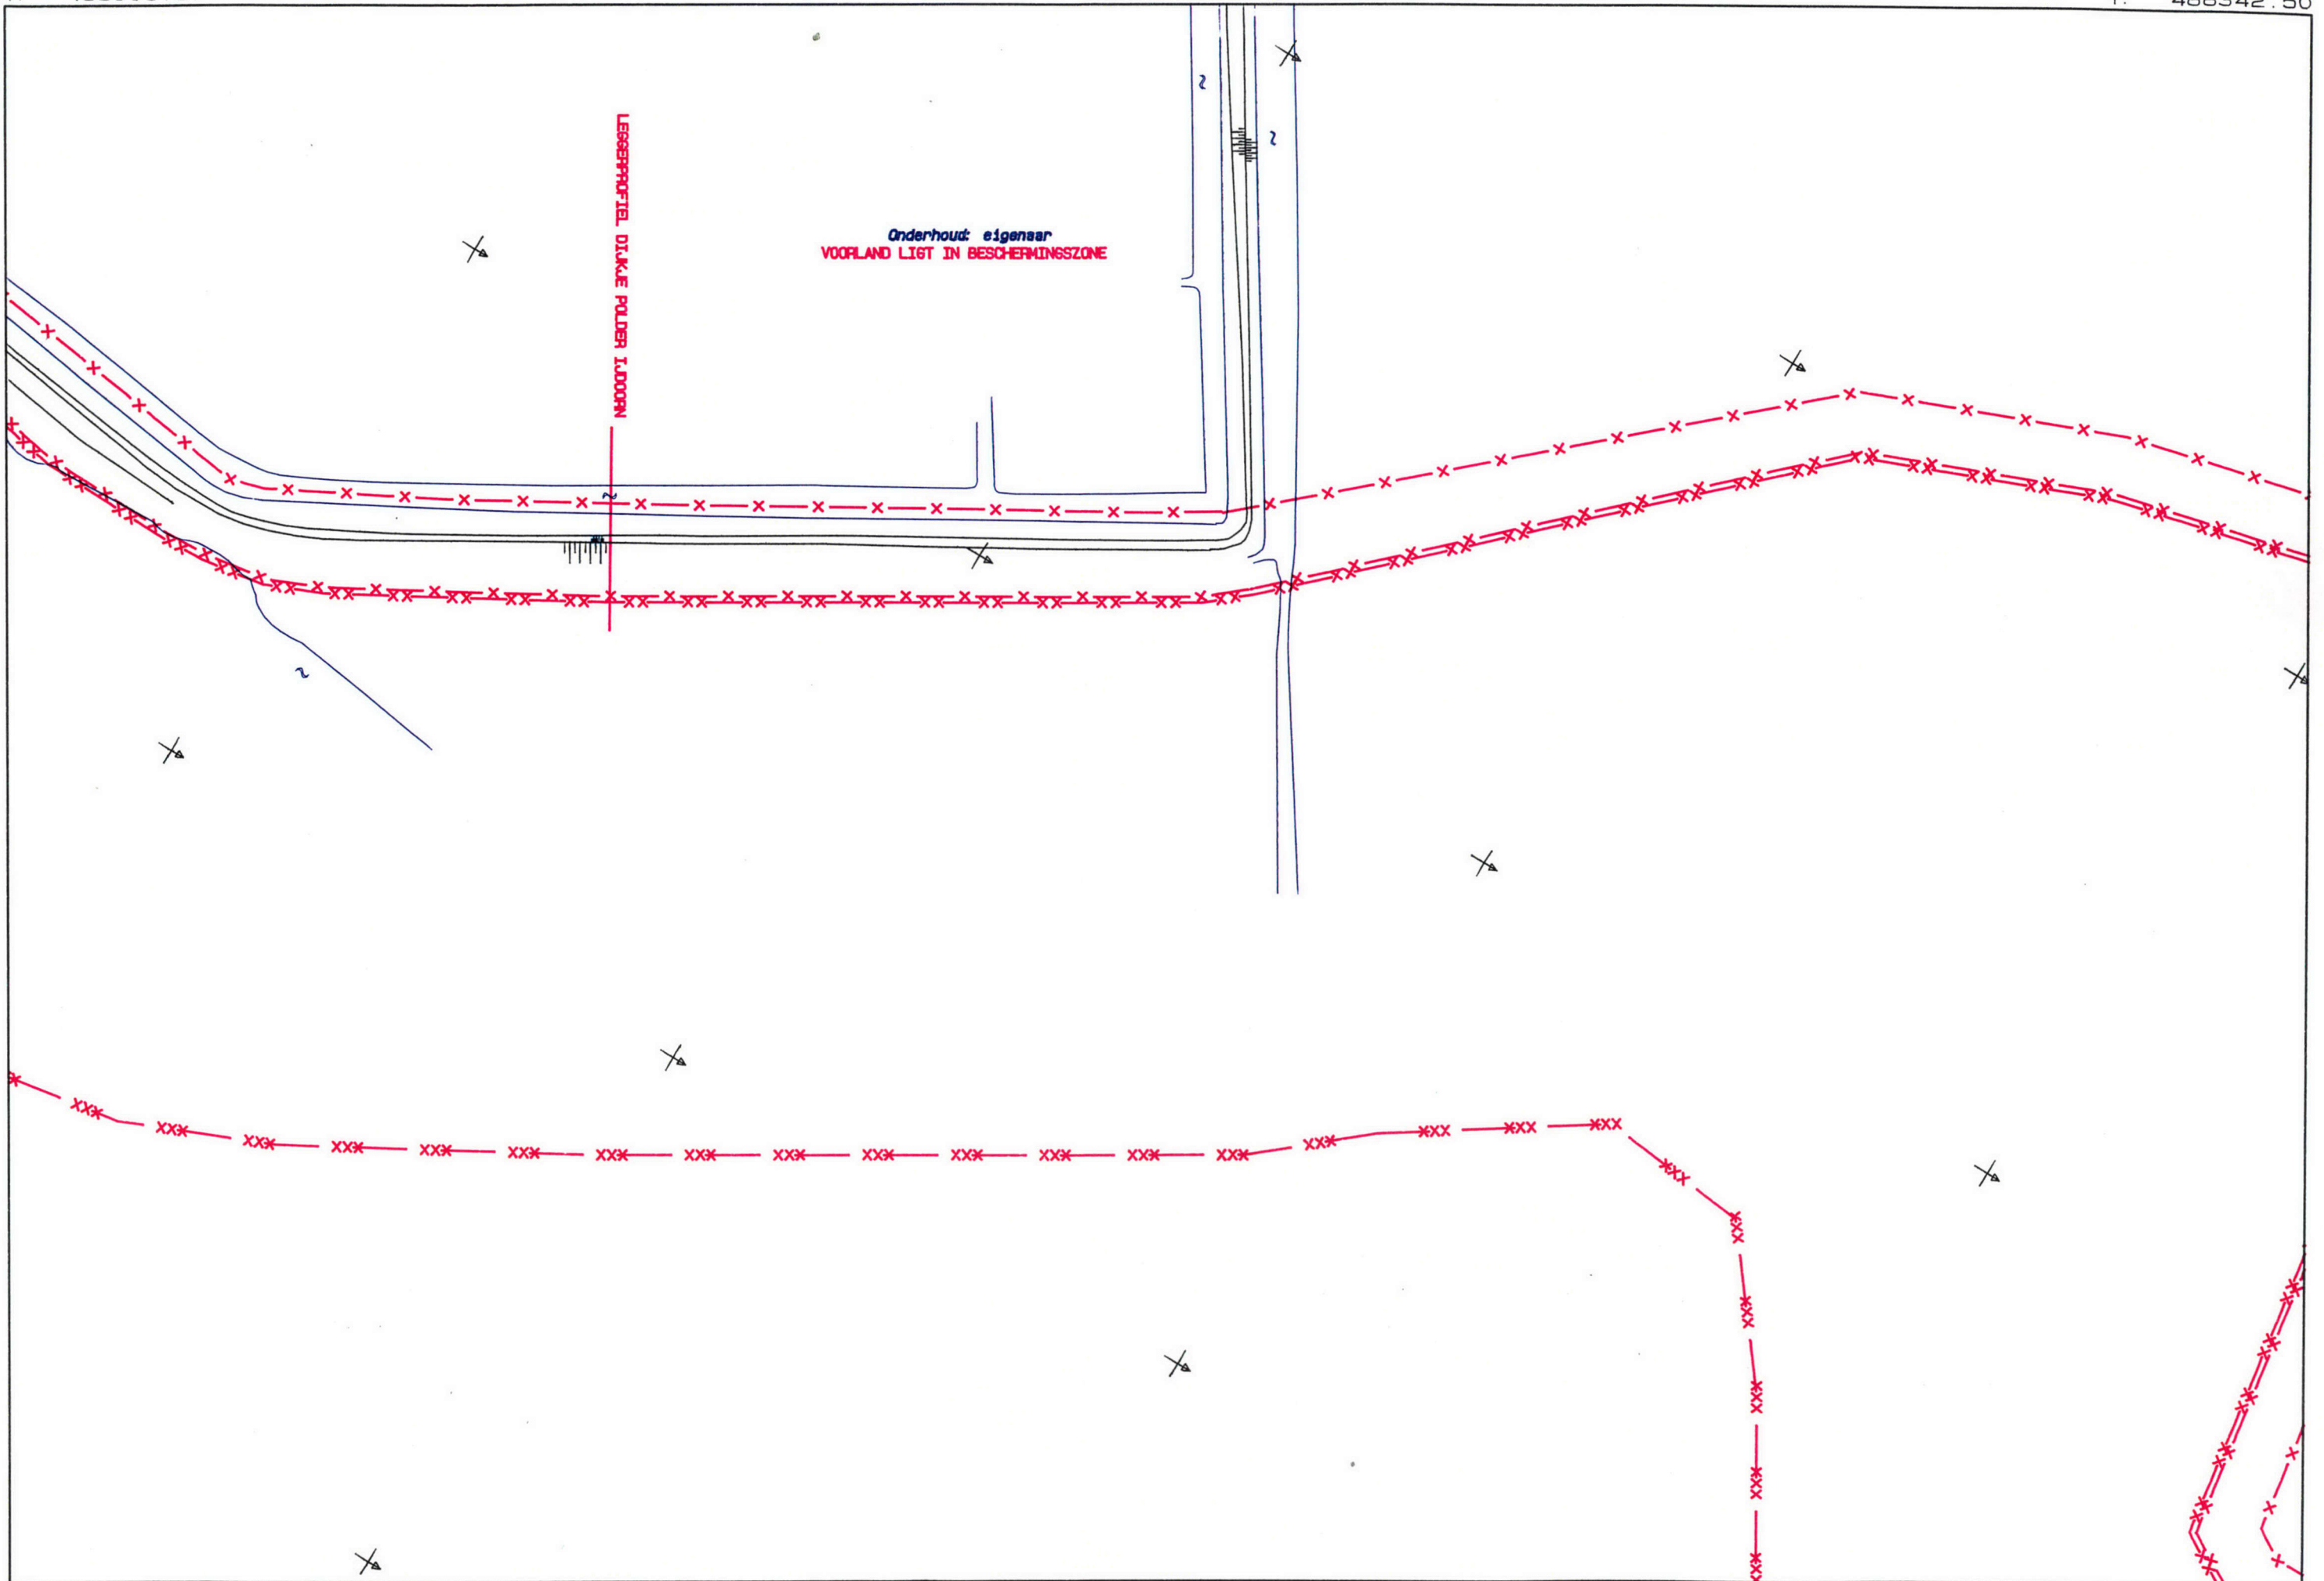

X: 129735.00  
Y: 488150.00

1: 1000


X: 129531.23  
Y: 488482.53



X: 129354.40  
Y: 487762.56

Legger Uitdammerdijk, blad 27b

X: 129445.45  
Y: 488141.79

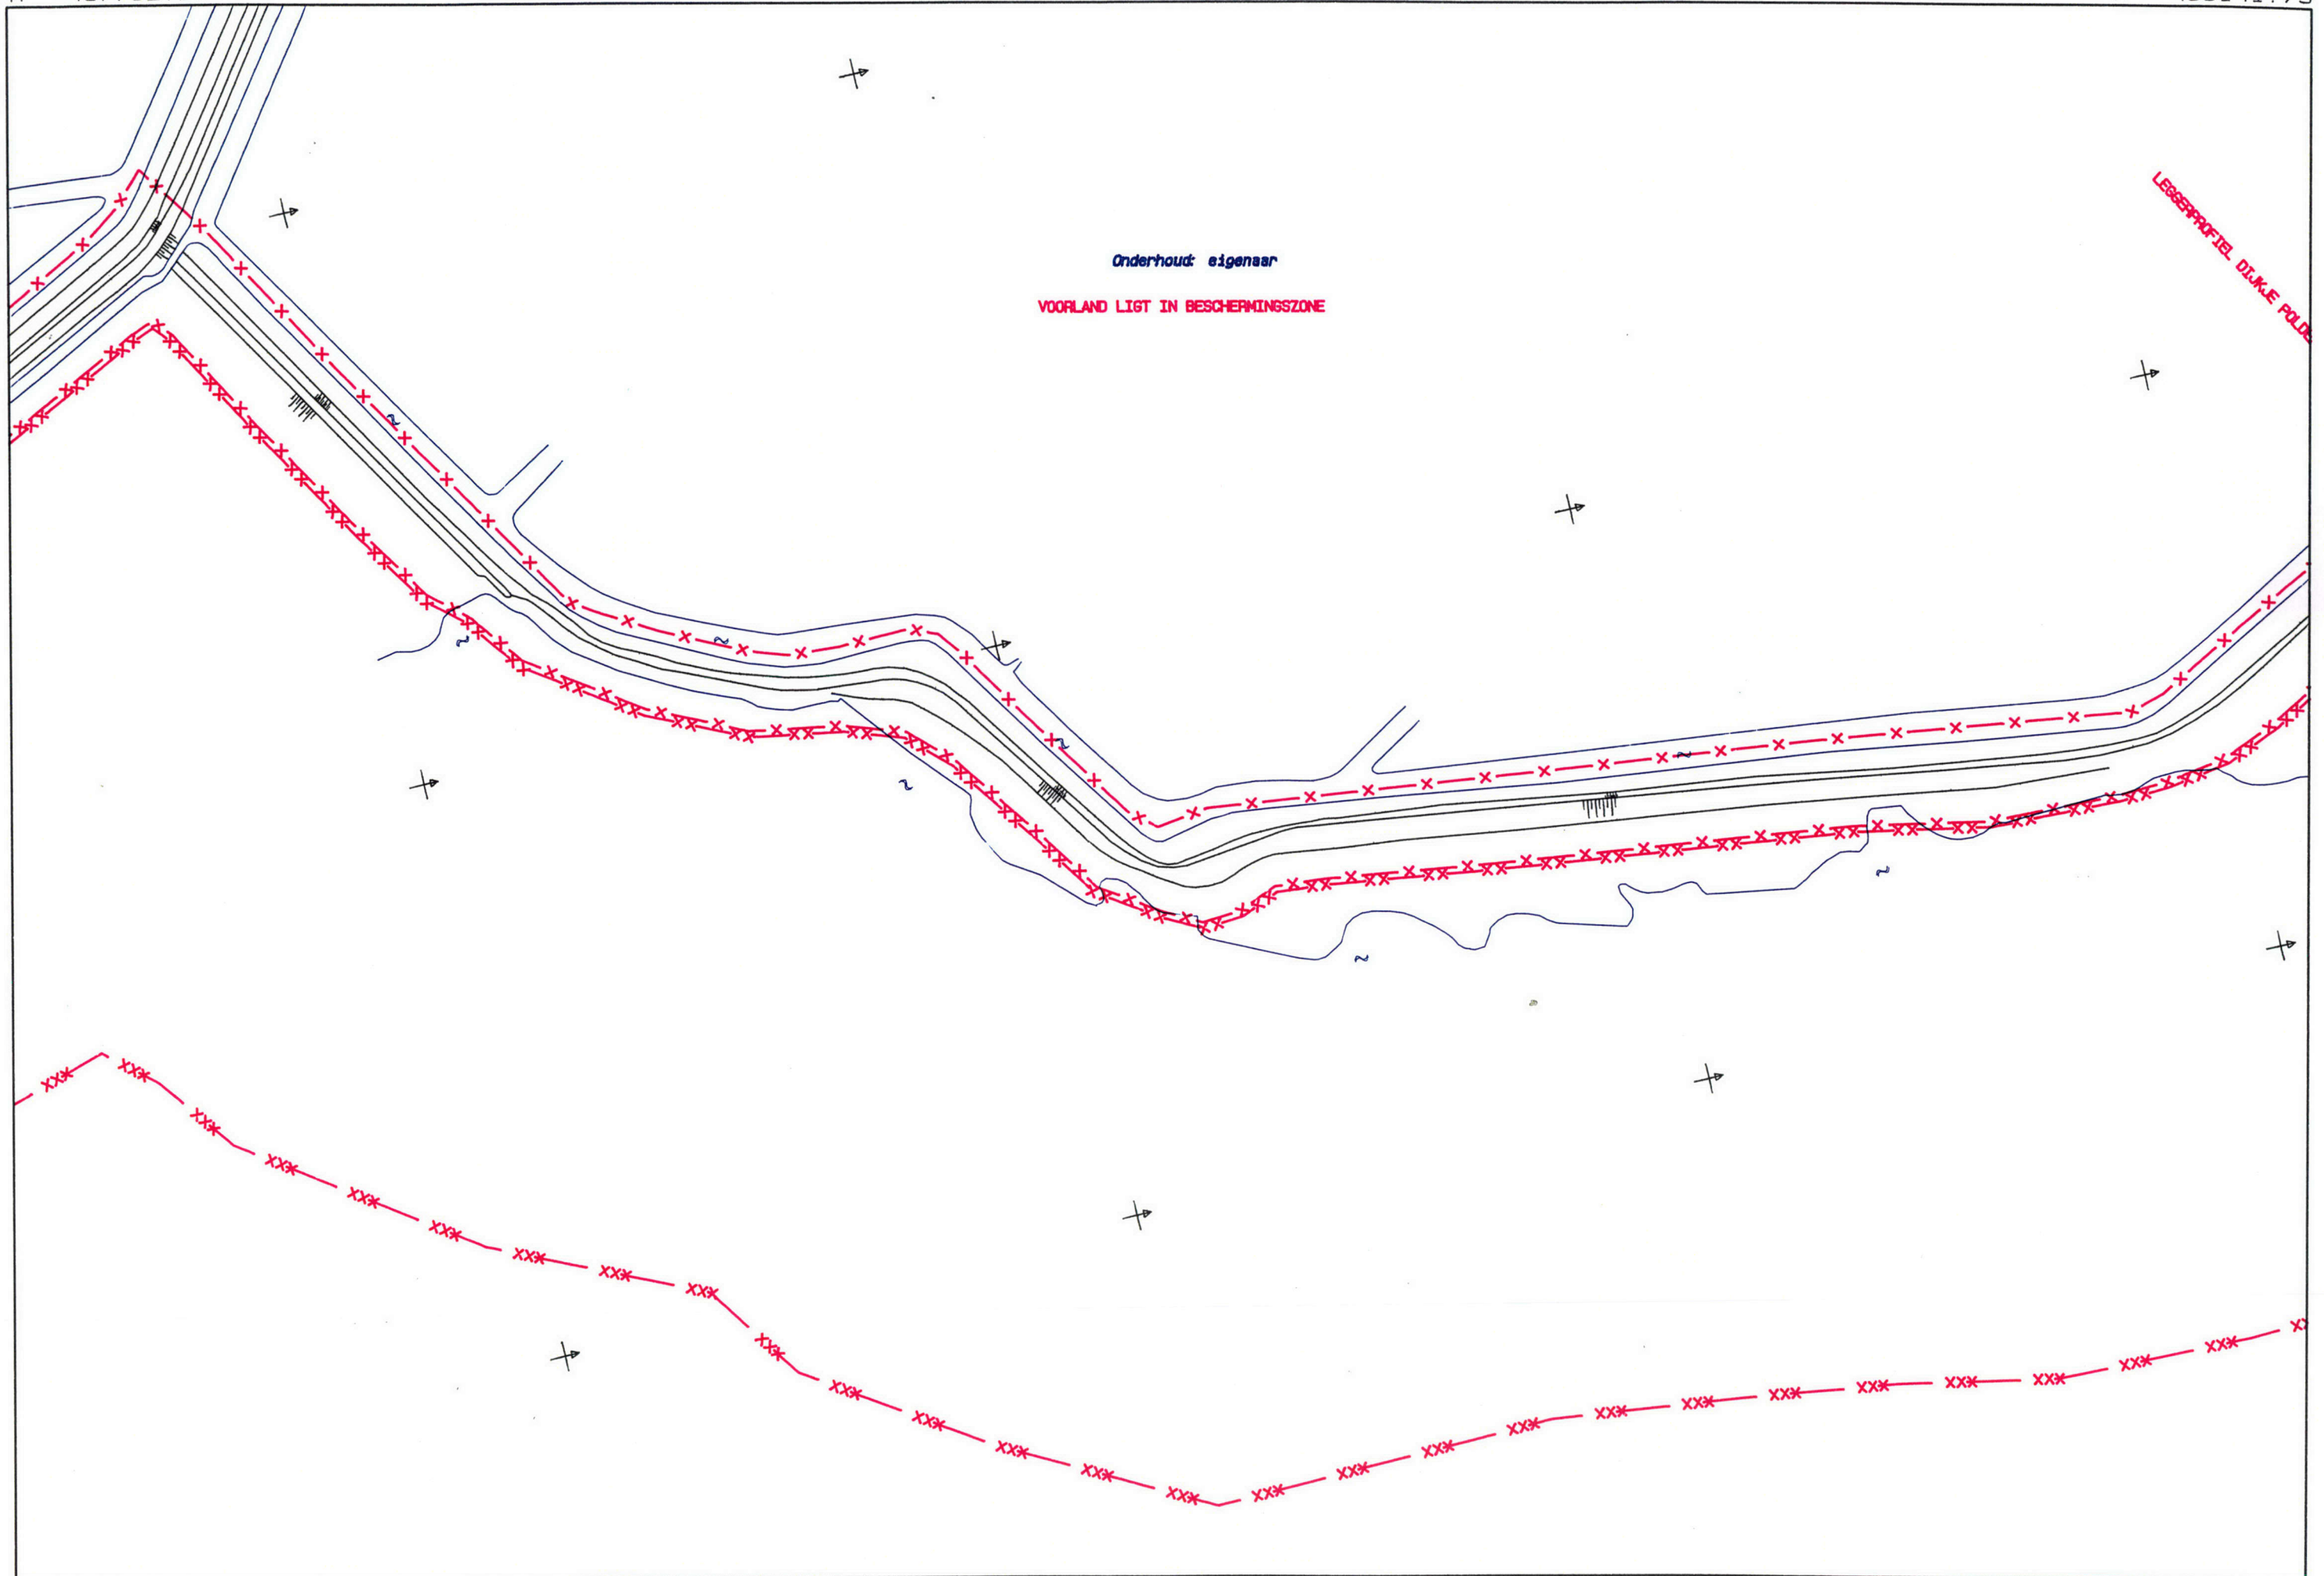

X: 129615.00  
Y: 487700.00

1: 1000


X: 129706.04  
Y: 488079.22



X: 129264.40  
Y: 487392.56

Legger Uitdammerdijk, blad 27c

X: 129355.45  
Y: 487771.79

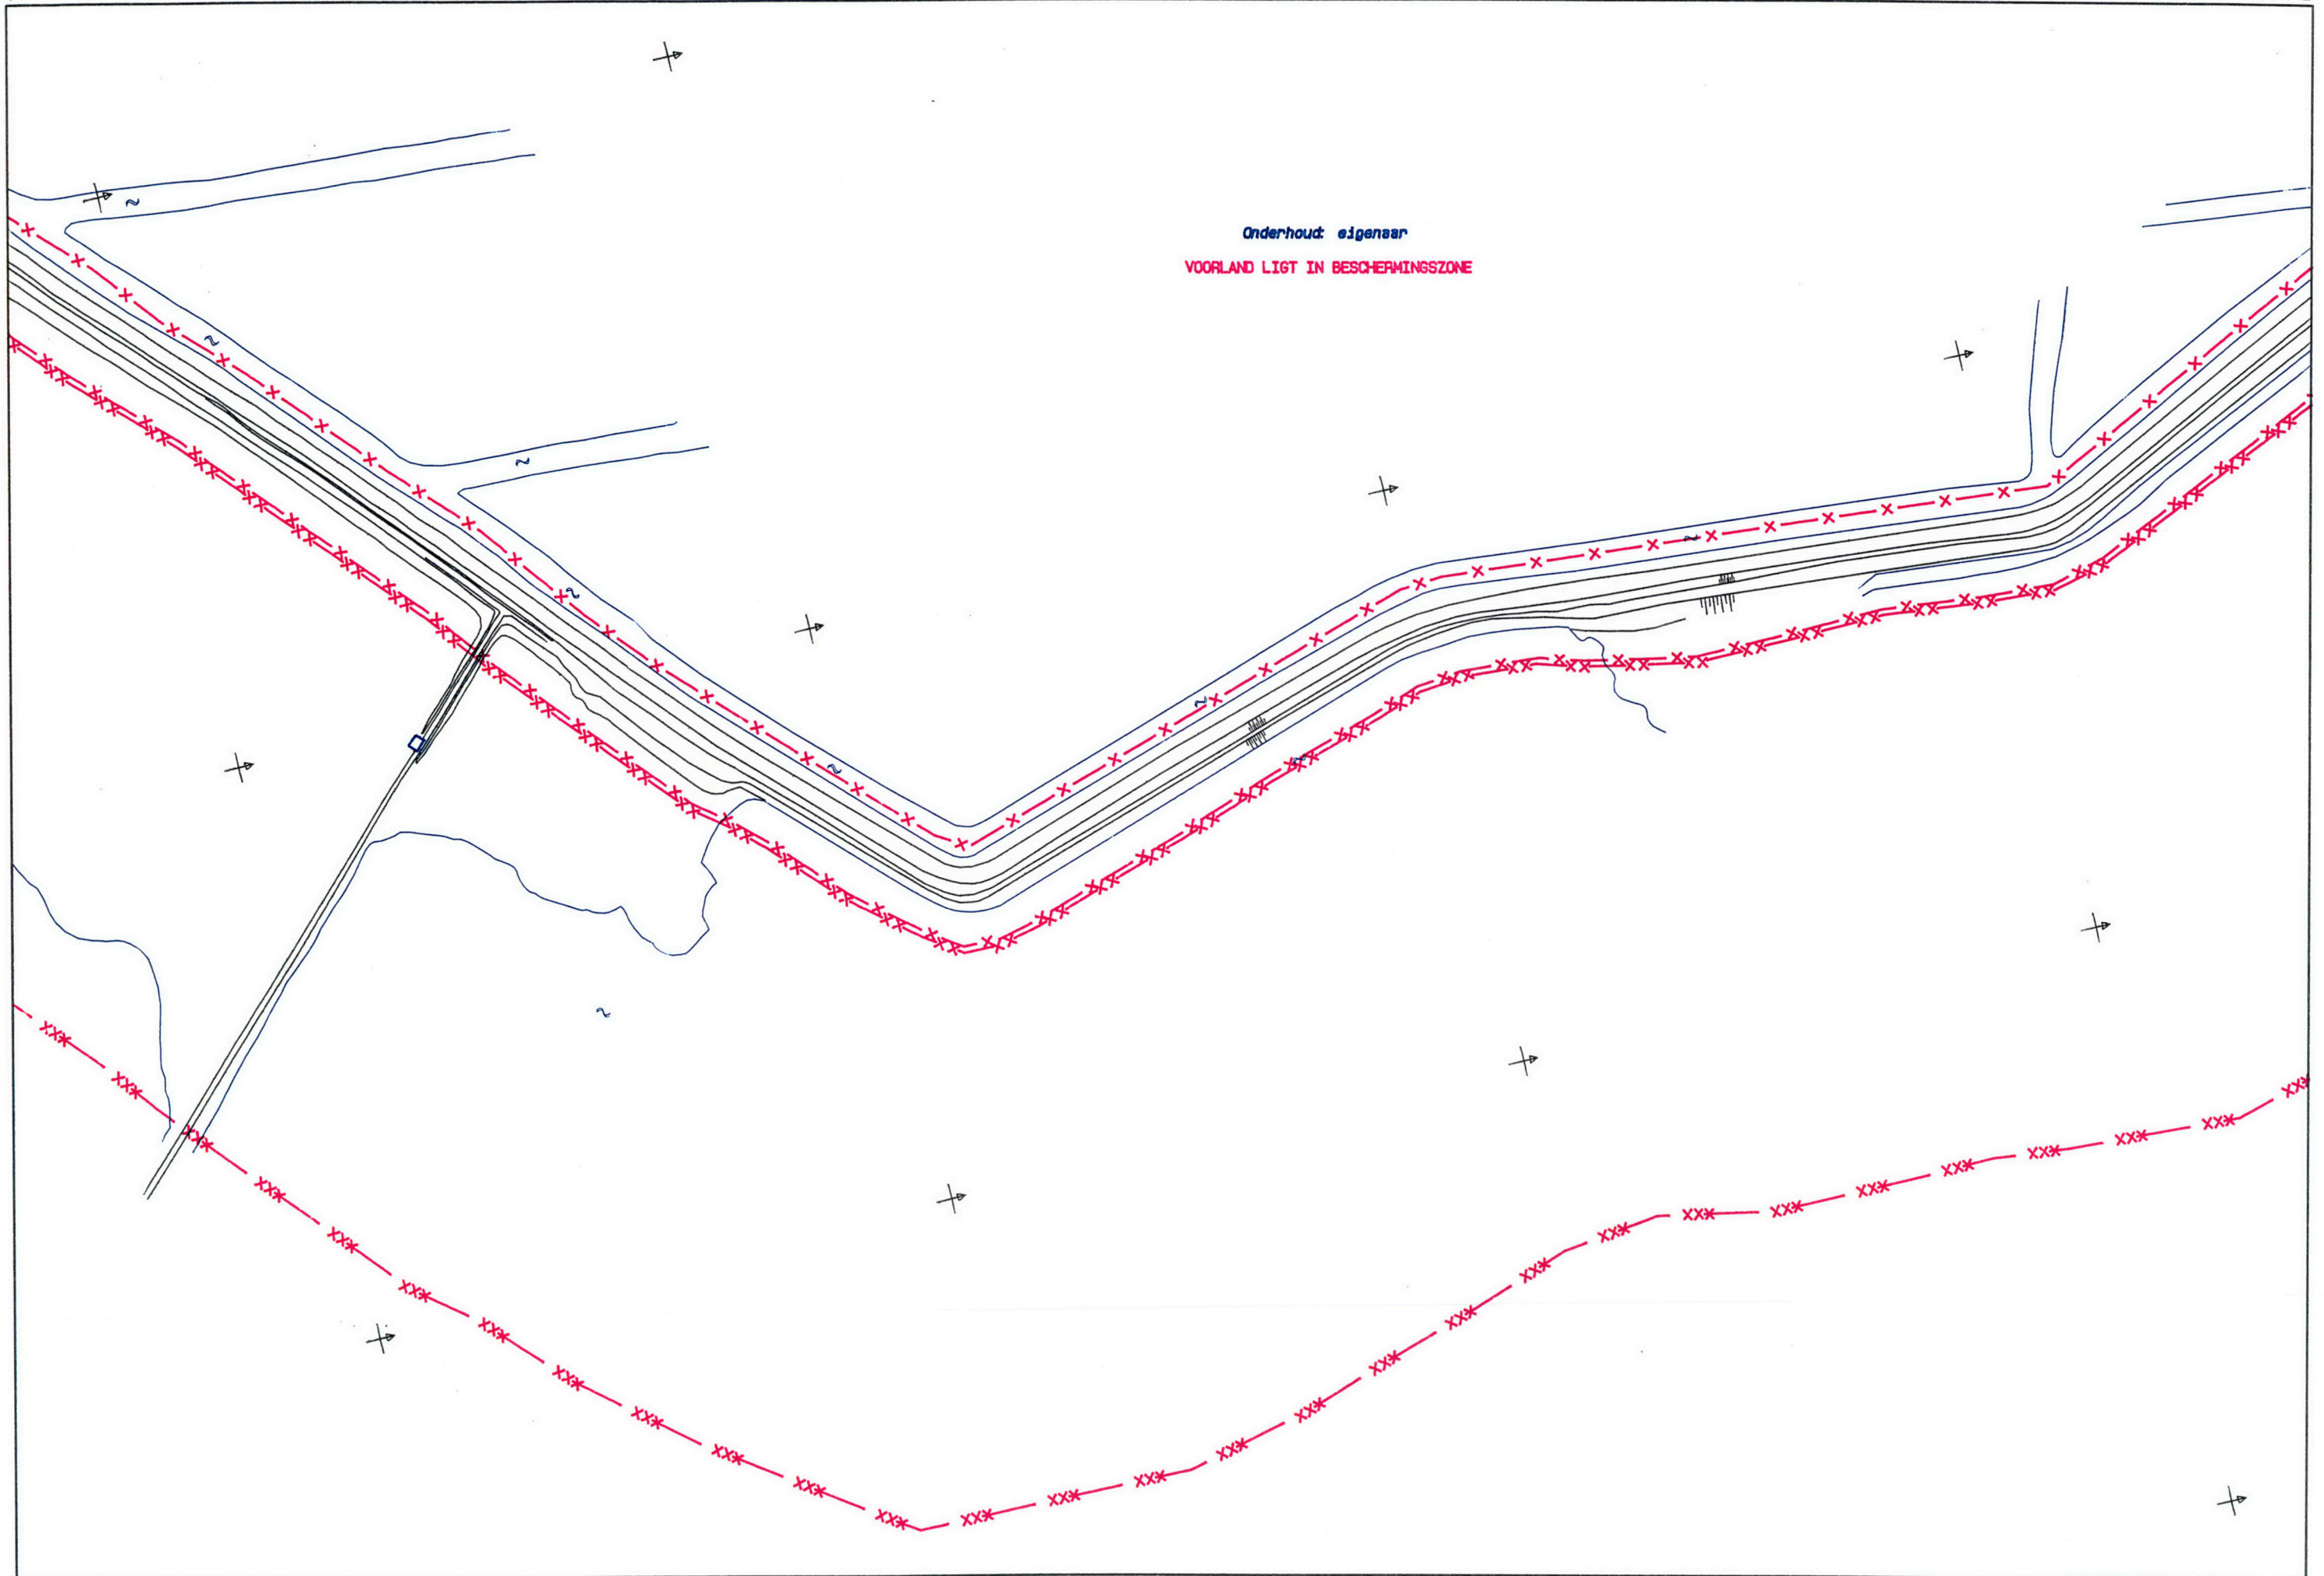


X: 129525.00  
Y: 487330.00

1: 1000

X: 129616.04  
Y: 487709.22



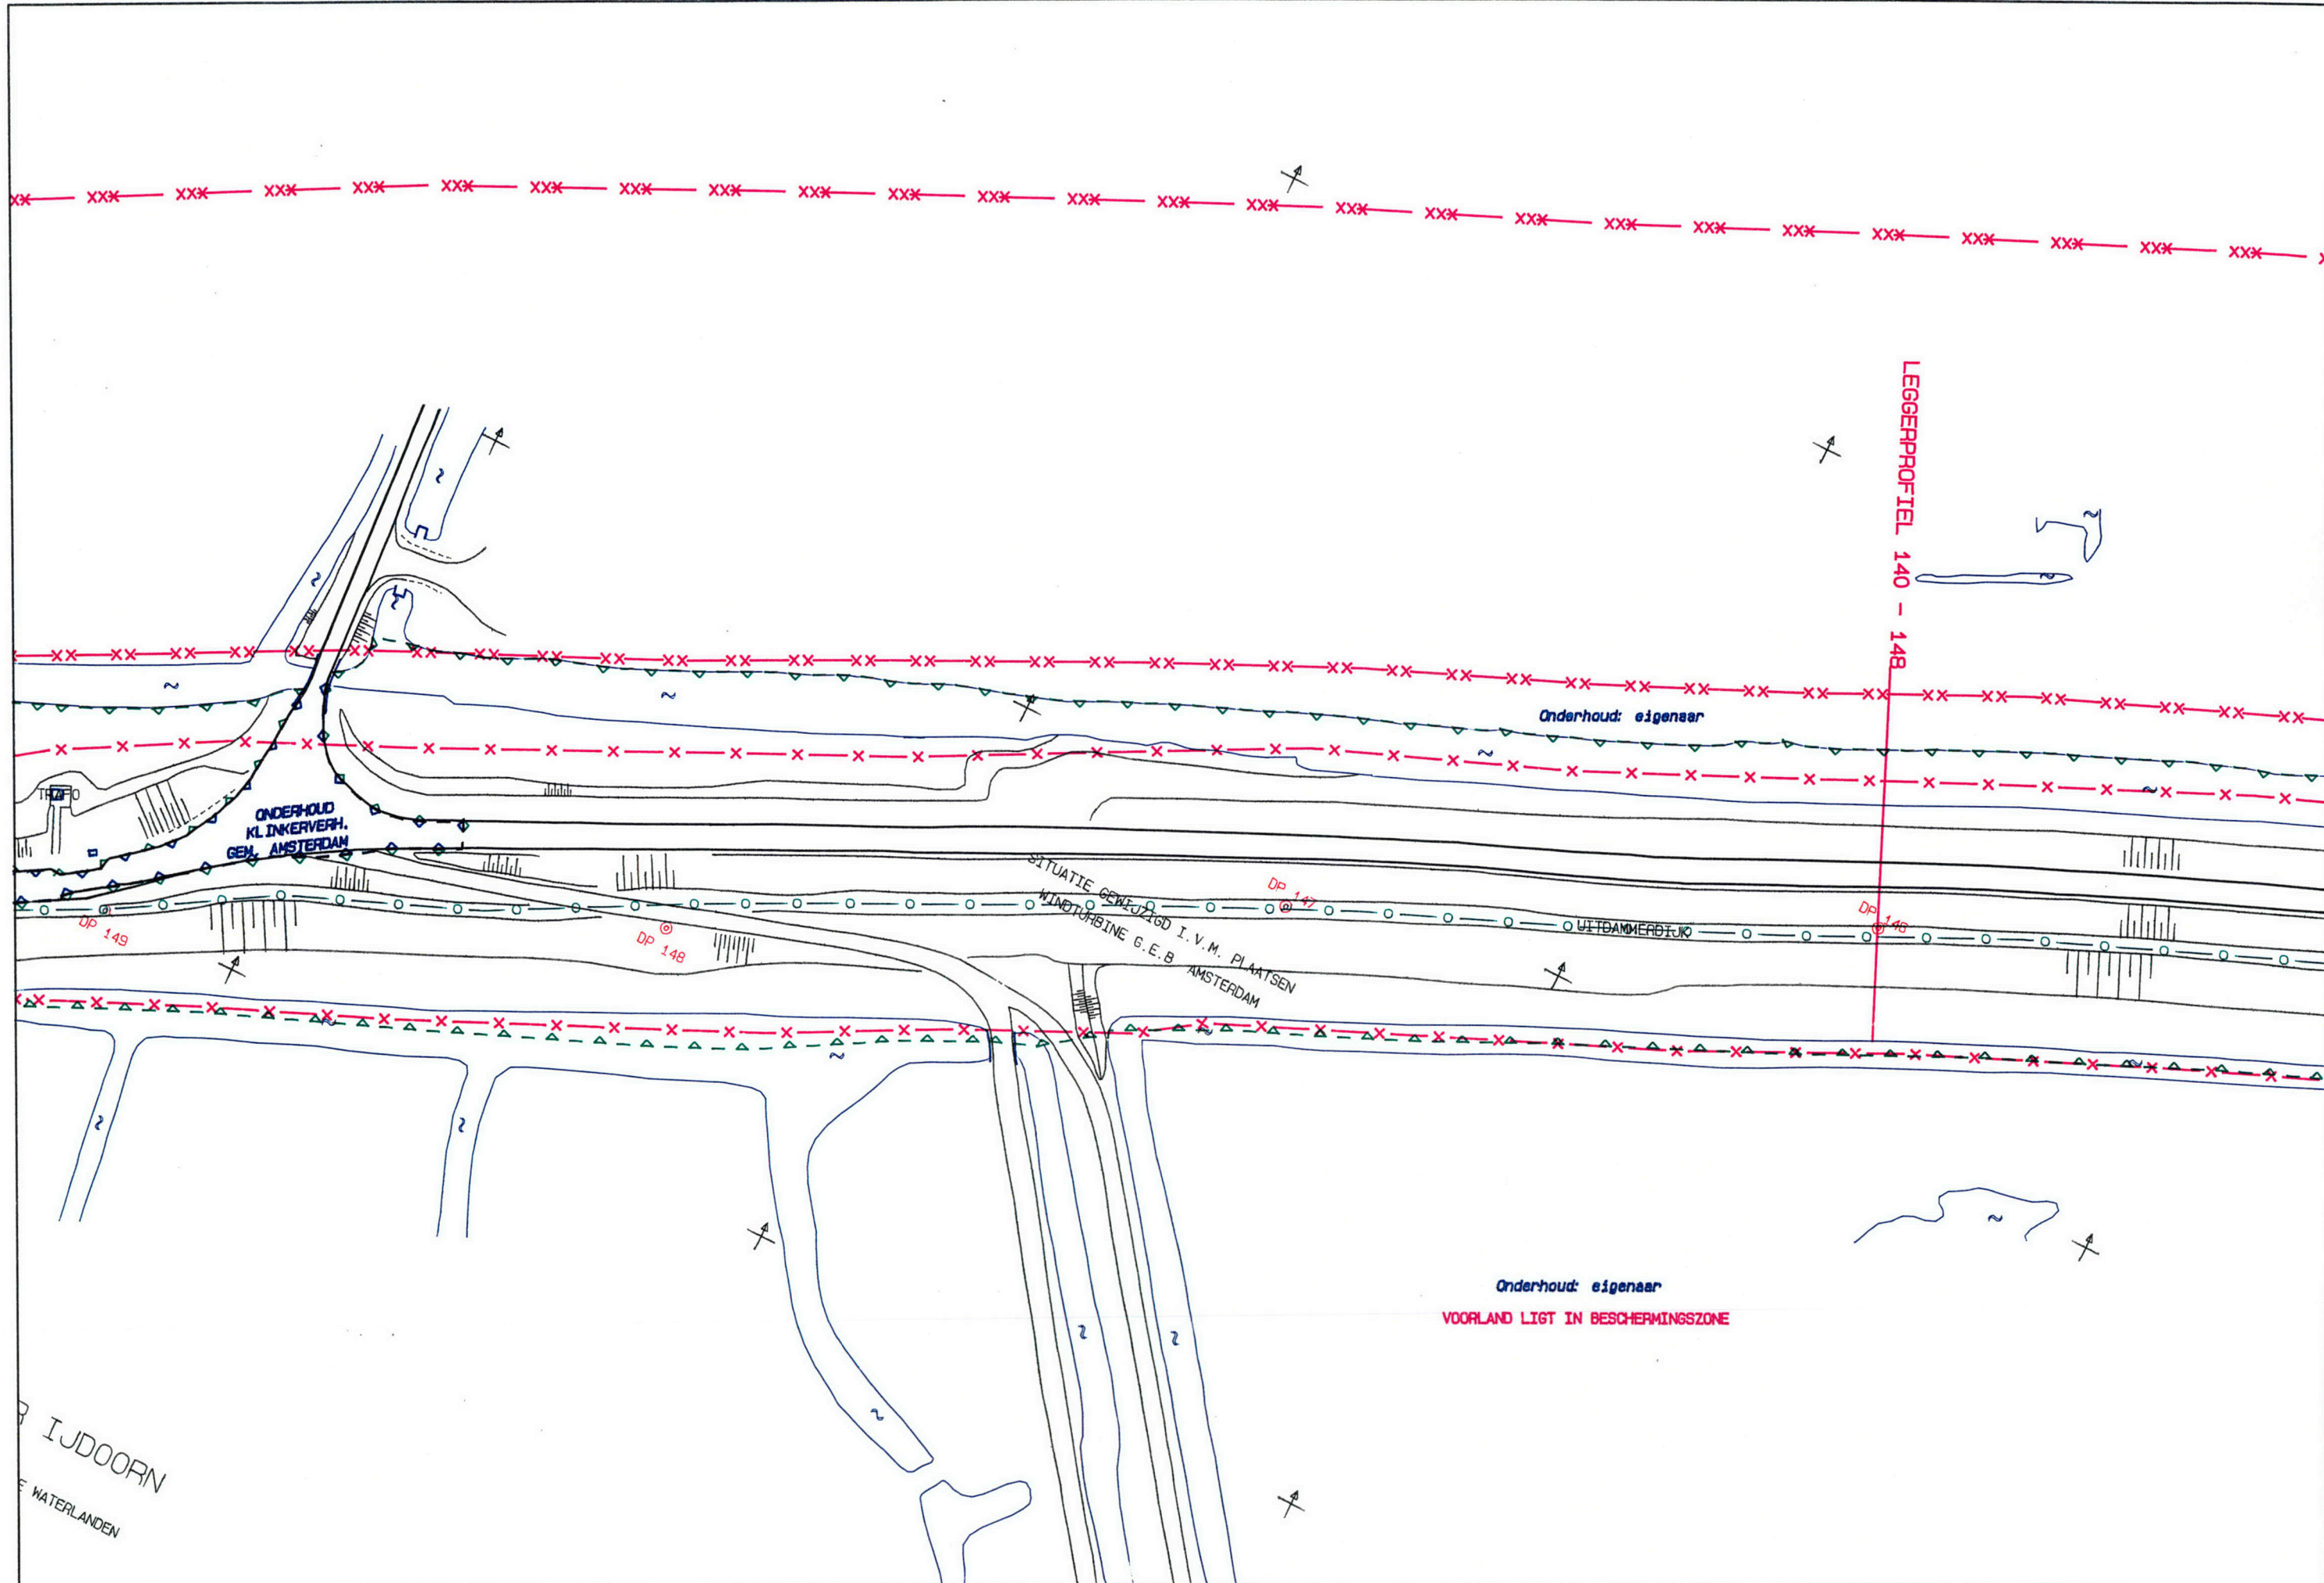




X: 129020.95  
Y: 487238.79

Legger Uitdammerdijk, blad 28a

X: 129317.51  
Y: 487492.07

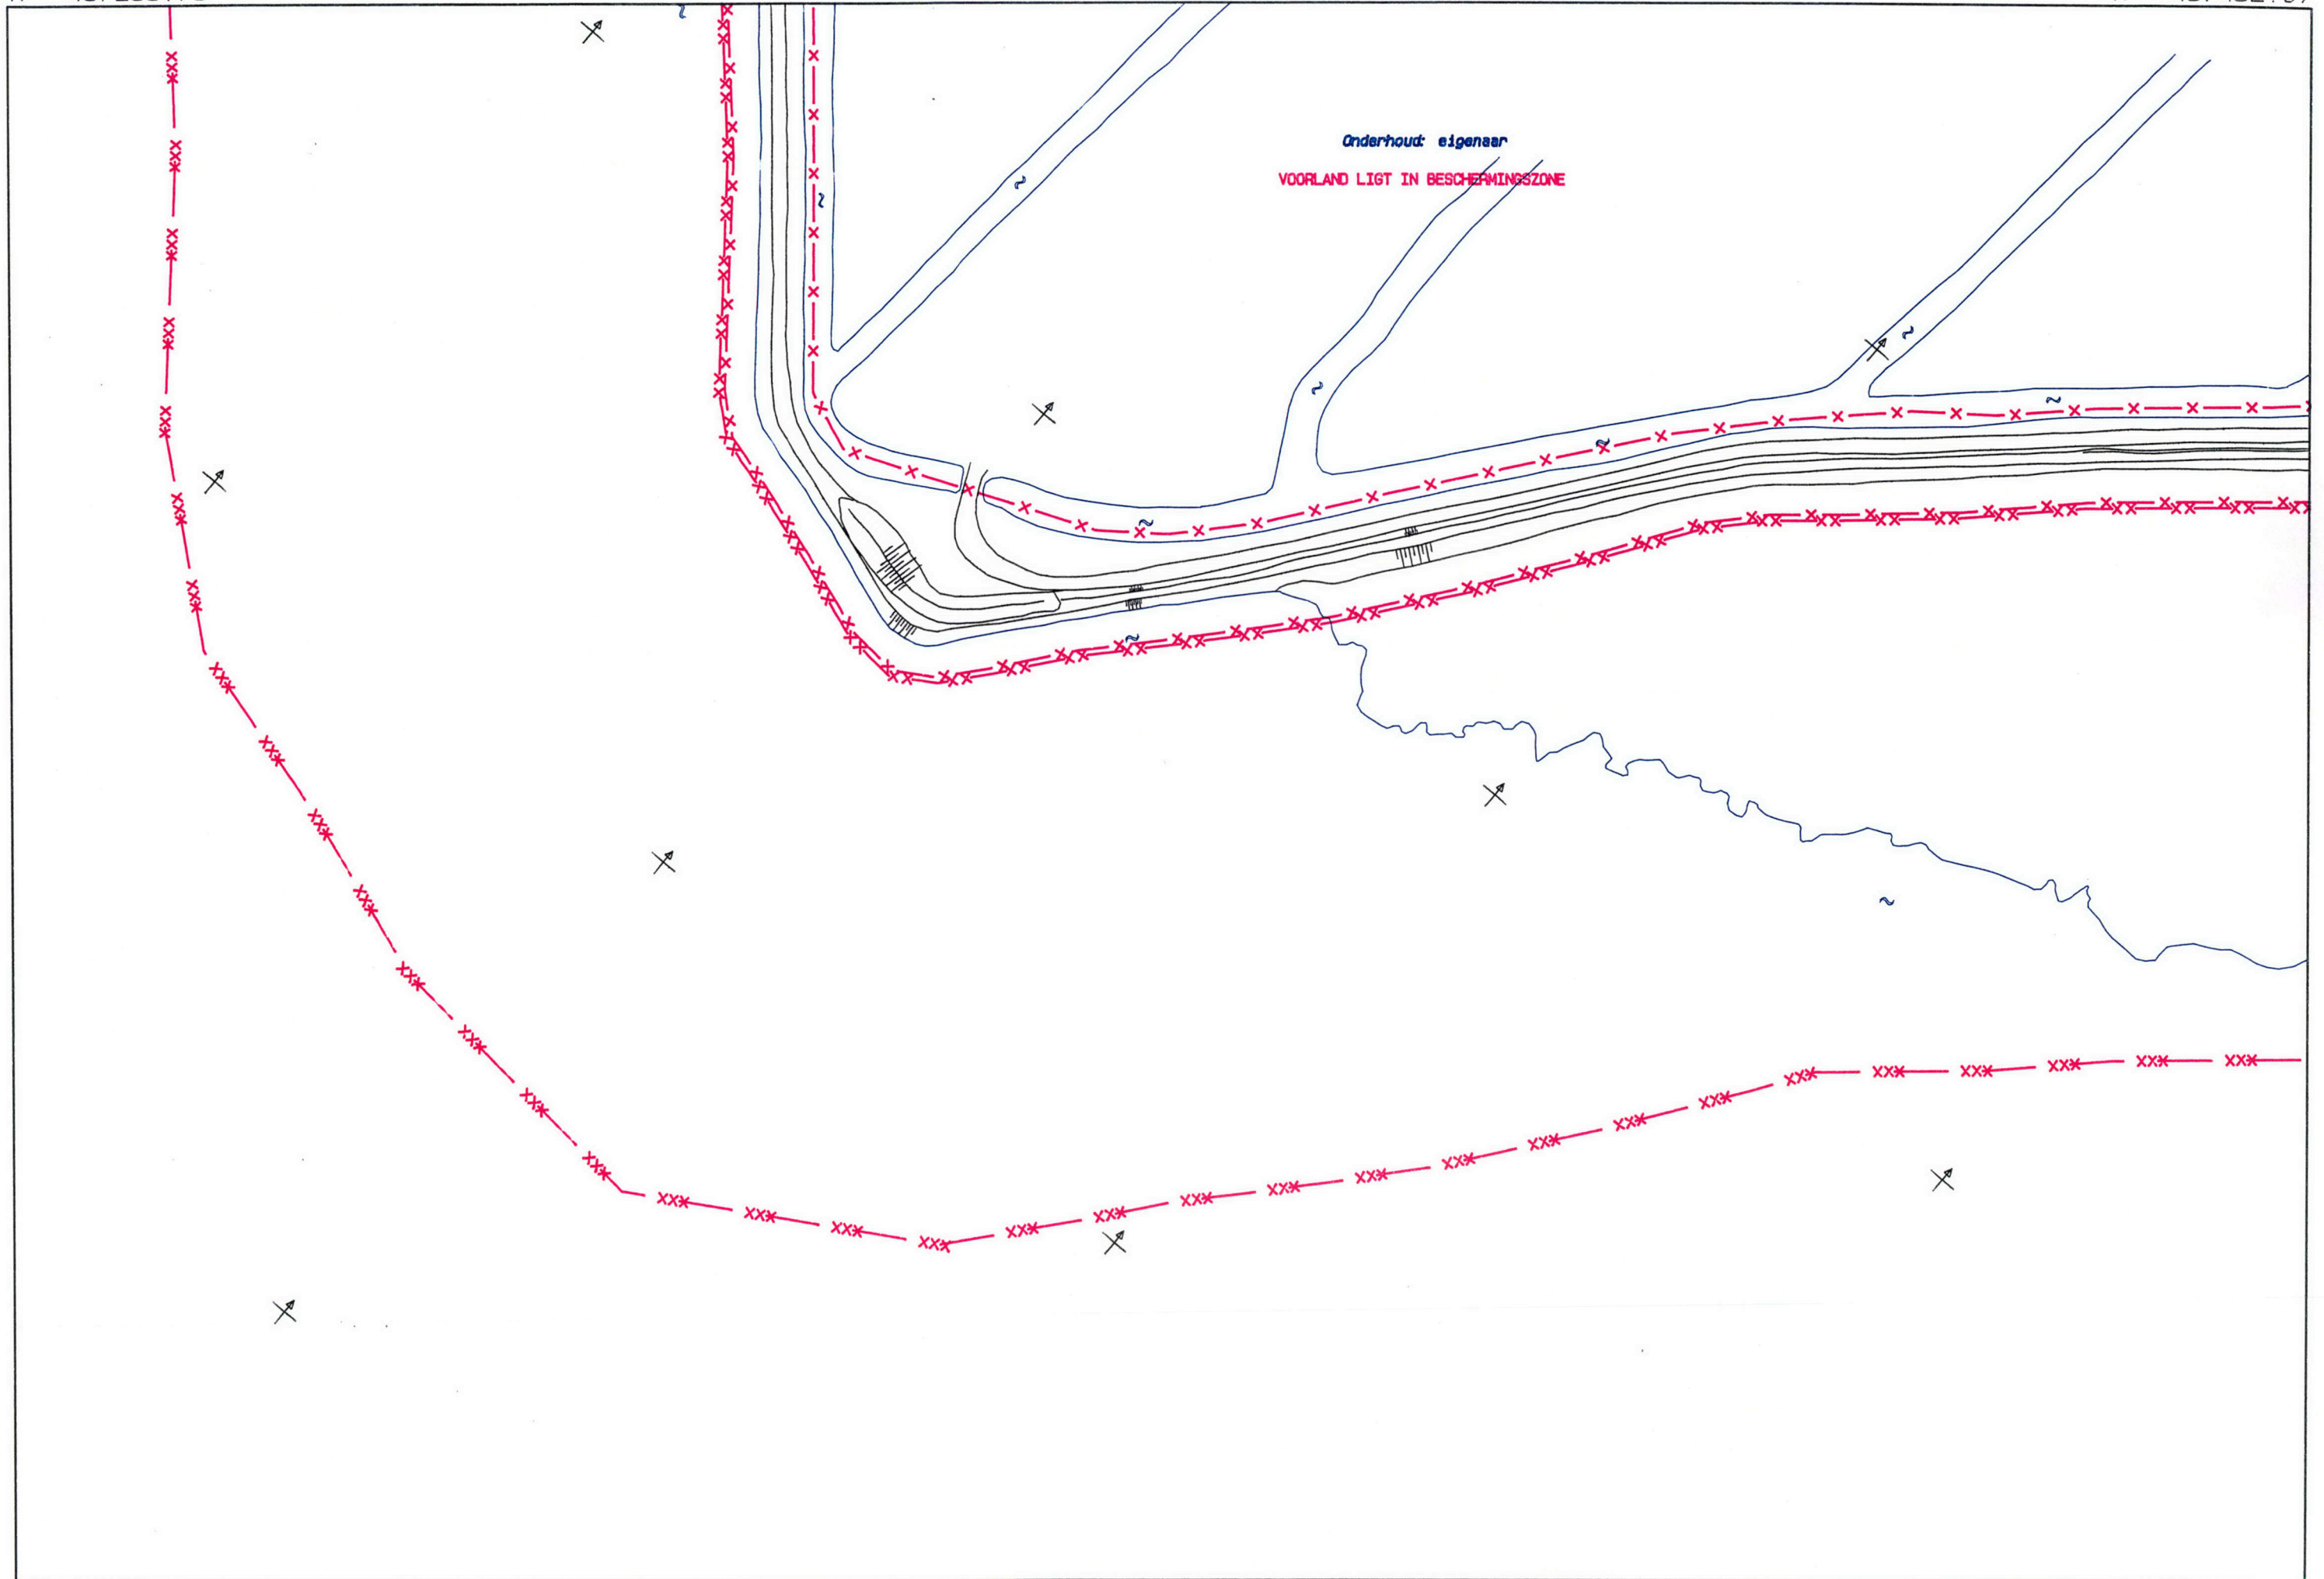

Onderhoud: eigenaar  
VOORLAND LIGT IN BESCHERMINGSZONE

X: 129195.00  
Y: 487035.00

1: 1000


X: 129491.56  
Y: 487288.28



X: 128831.67  
Y: 487593.79

Legger Uitdammerdijk, blad 28b

X: 129179.16  
Y: 487416.73

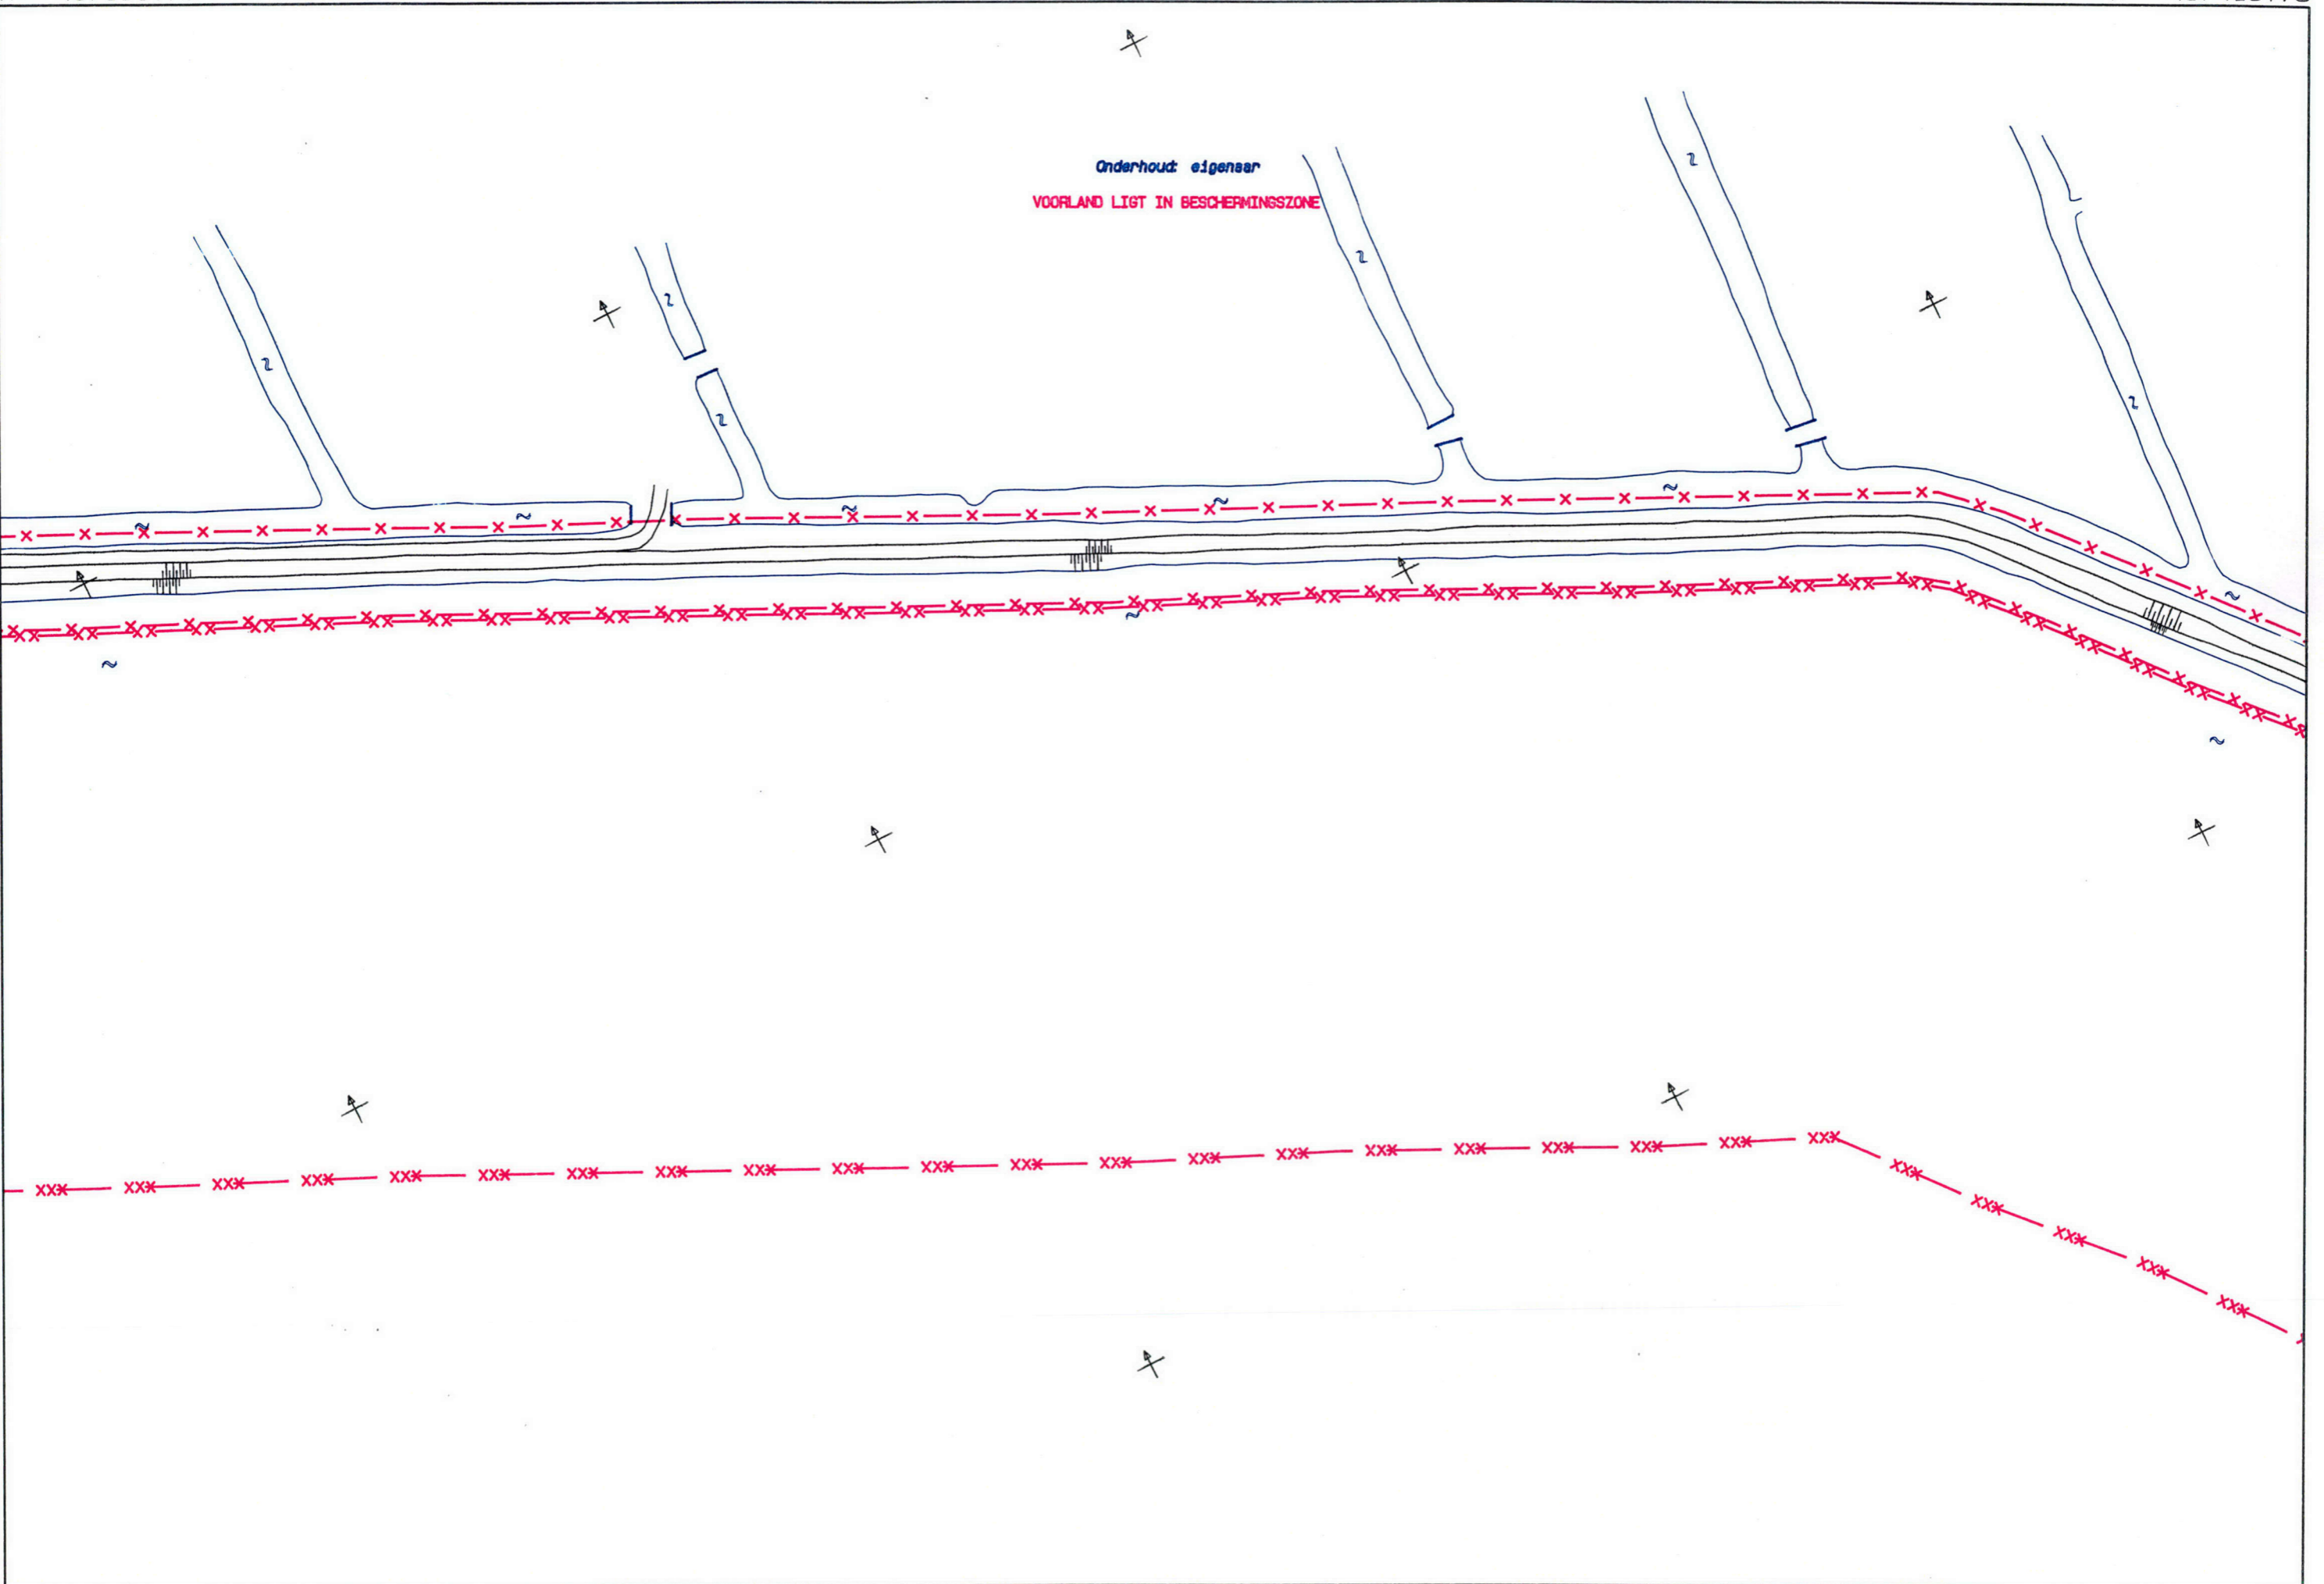

X: 128710.00  
Y: 487355.00

1: 1000

X: 129057.49  
Y: 487177.94




X: 128784.88  
Y: 487852.82

Legger Uitdammerdijk, blad 28c

X: 128905.40  
Y: 487481.90

Onderhoud: eigenaar  
VOORLAND LIGT IN BESCHERMINGSZONE

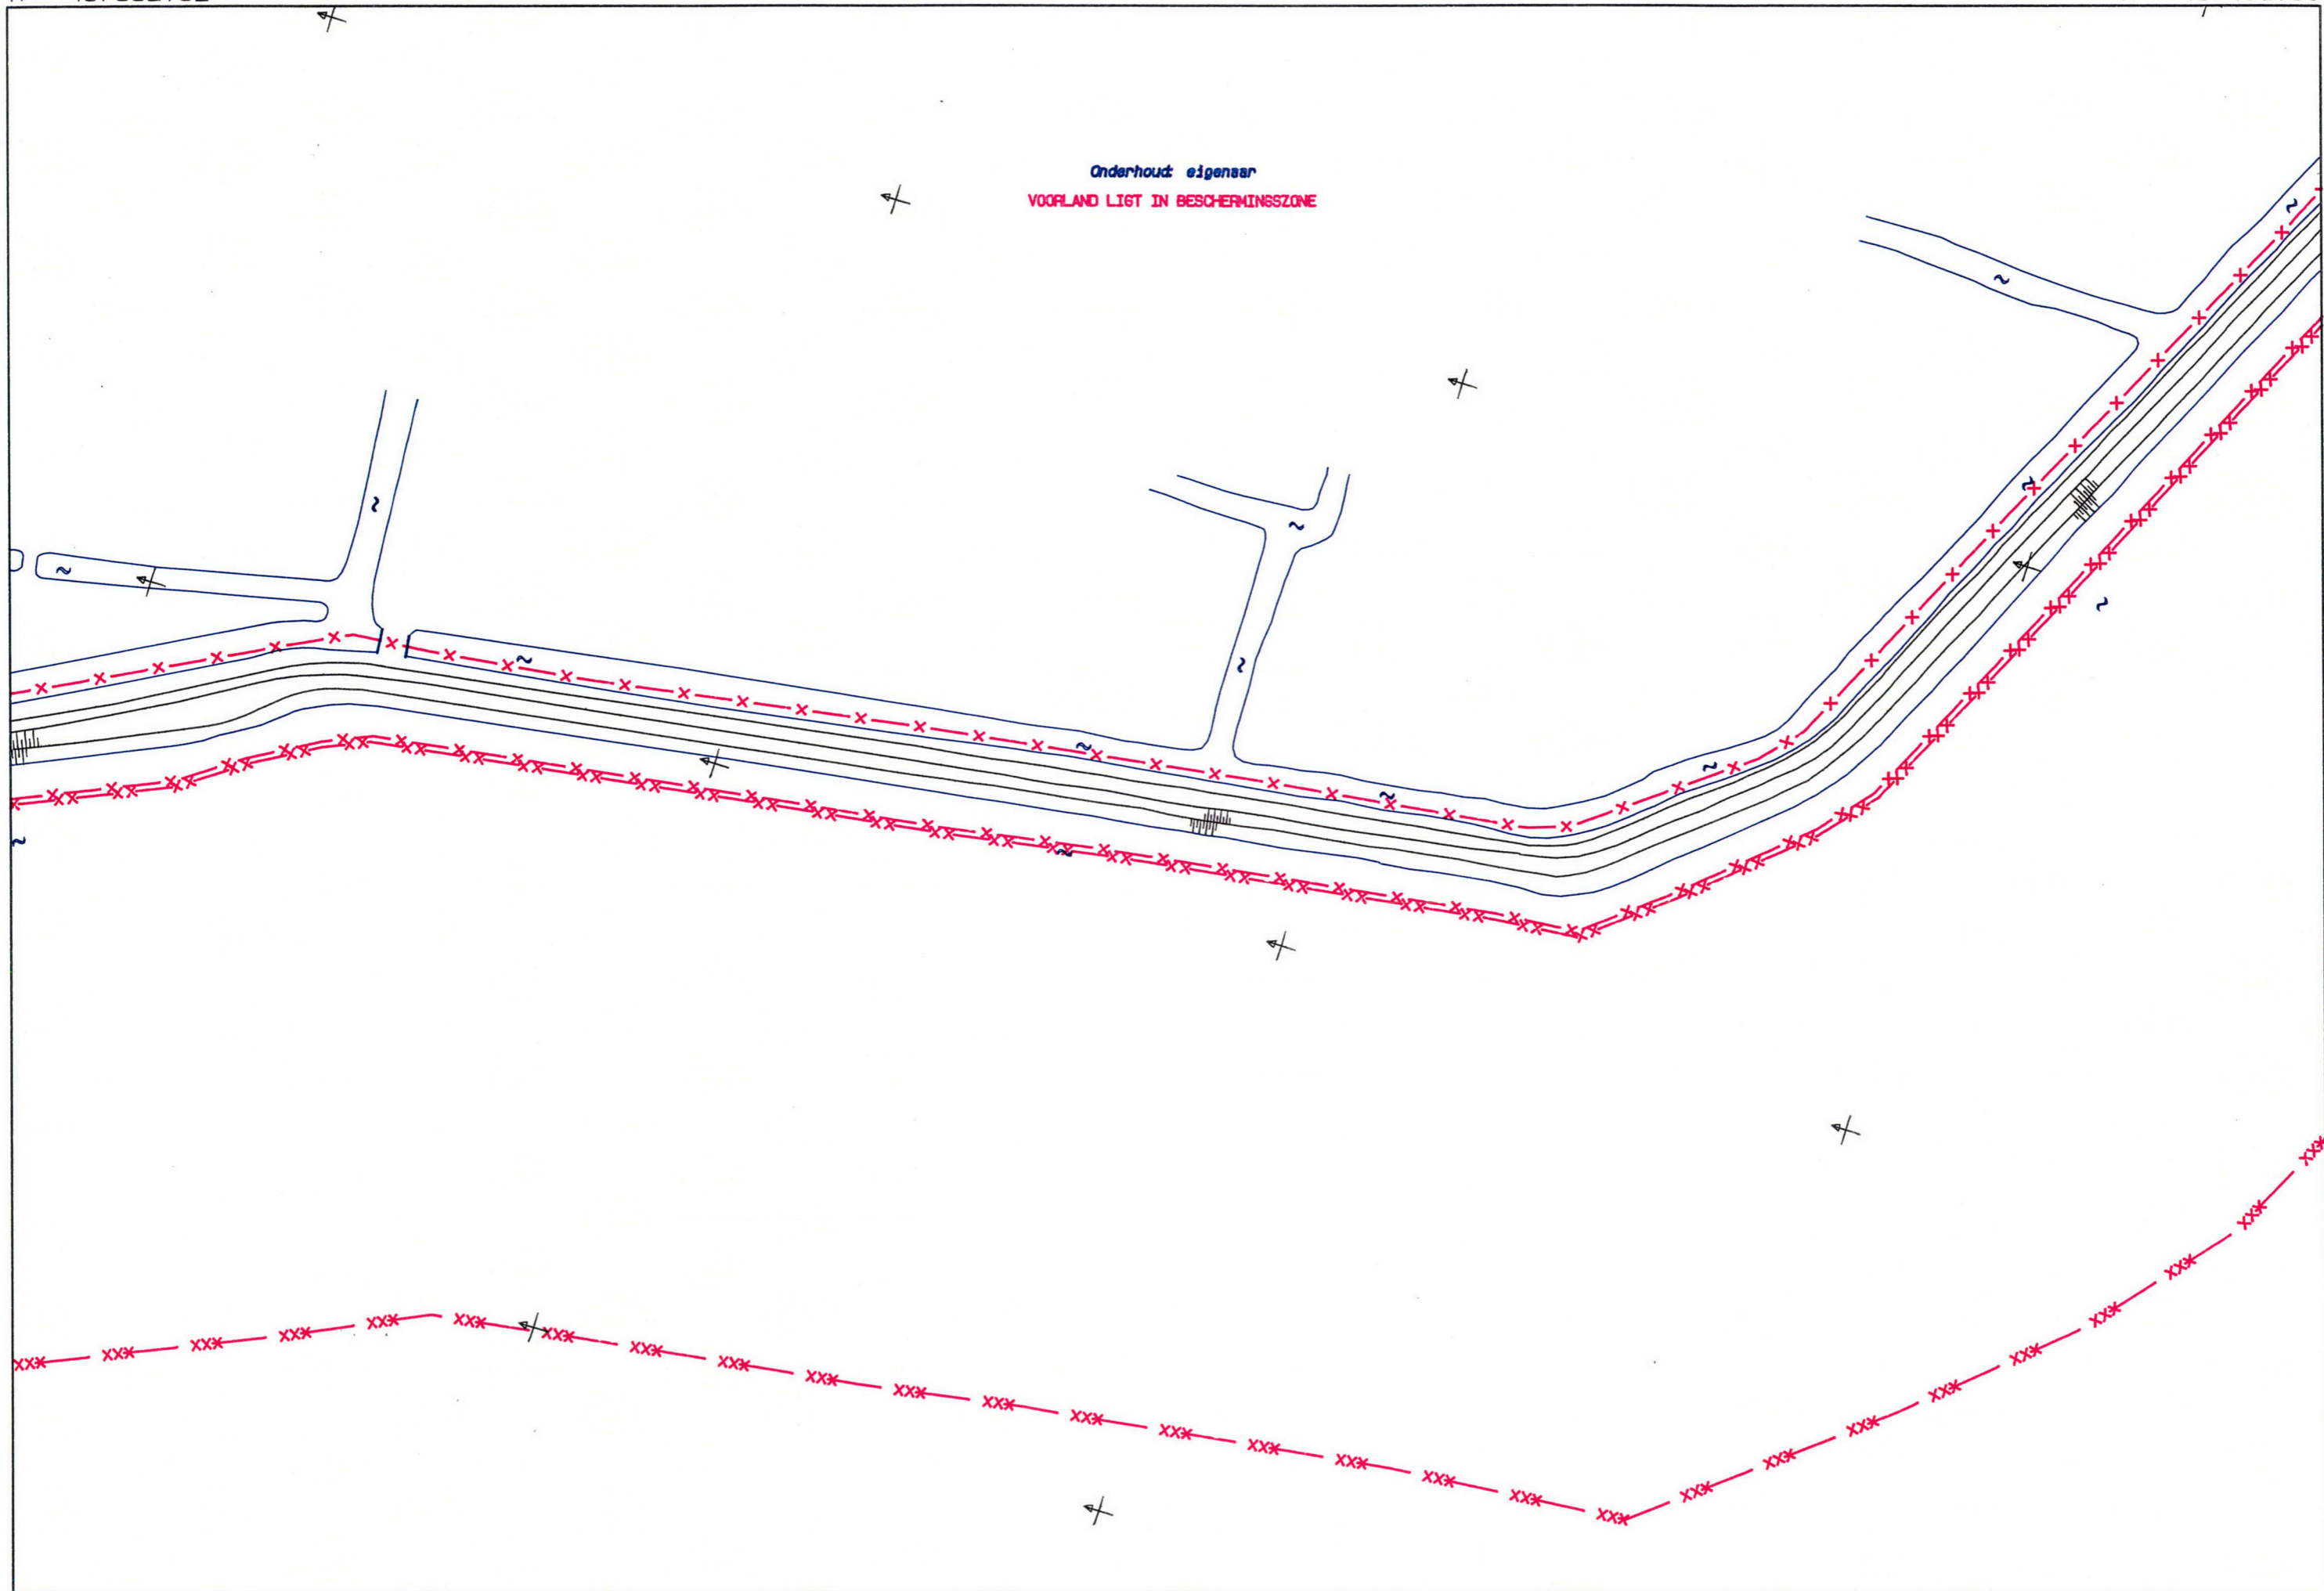

X: 128530.00  
Y: 487770.00

1: 1000


X: 128650.52  
Y: 487399.09



X: 128634.88  
Y: 488182.82

Legger Uitdammerdijk, blad 28d

X: 128755.40  
Y: 487811.90

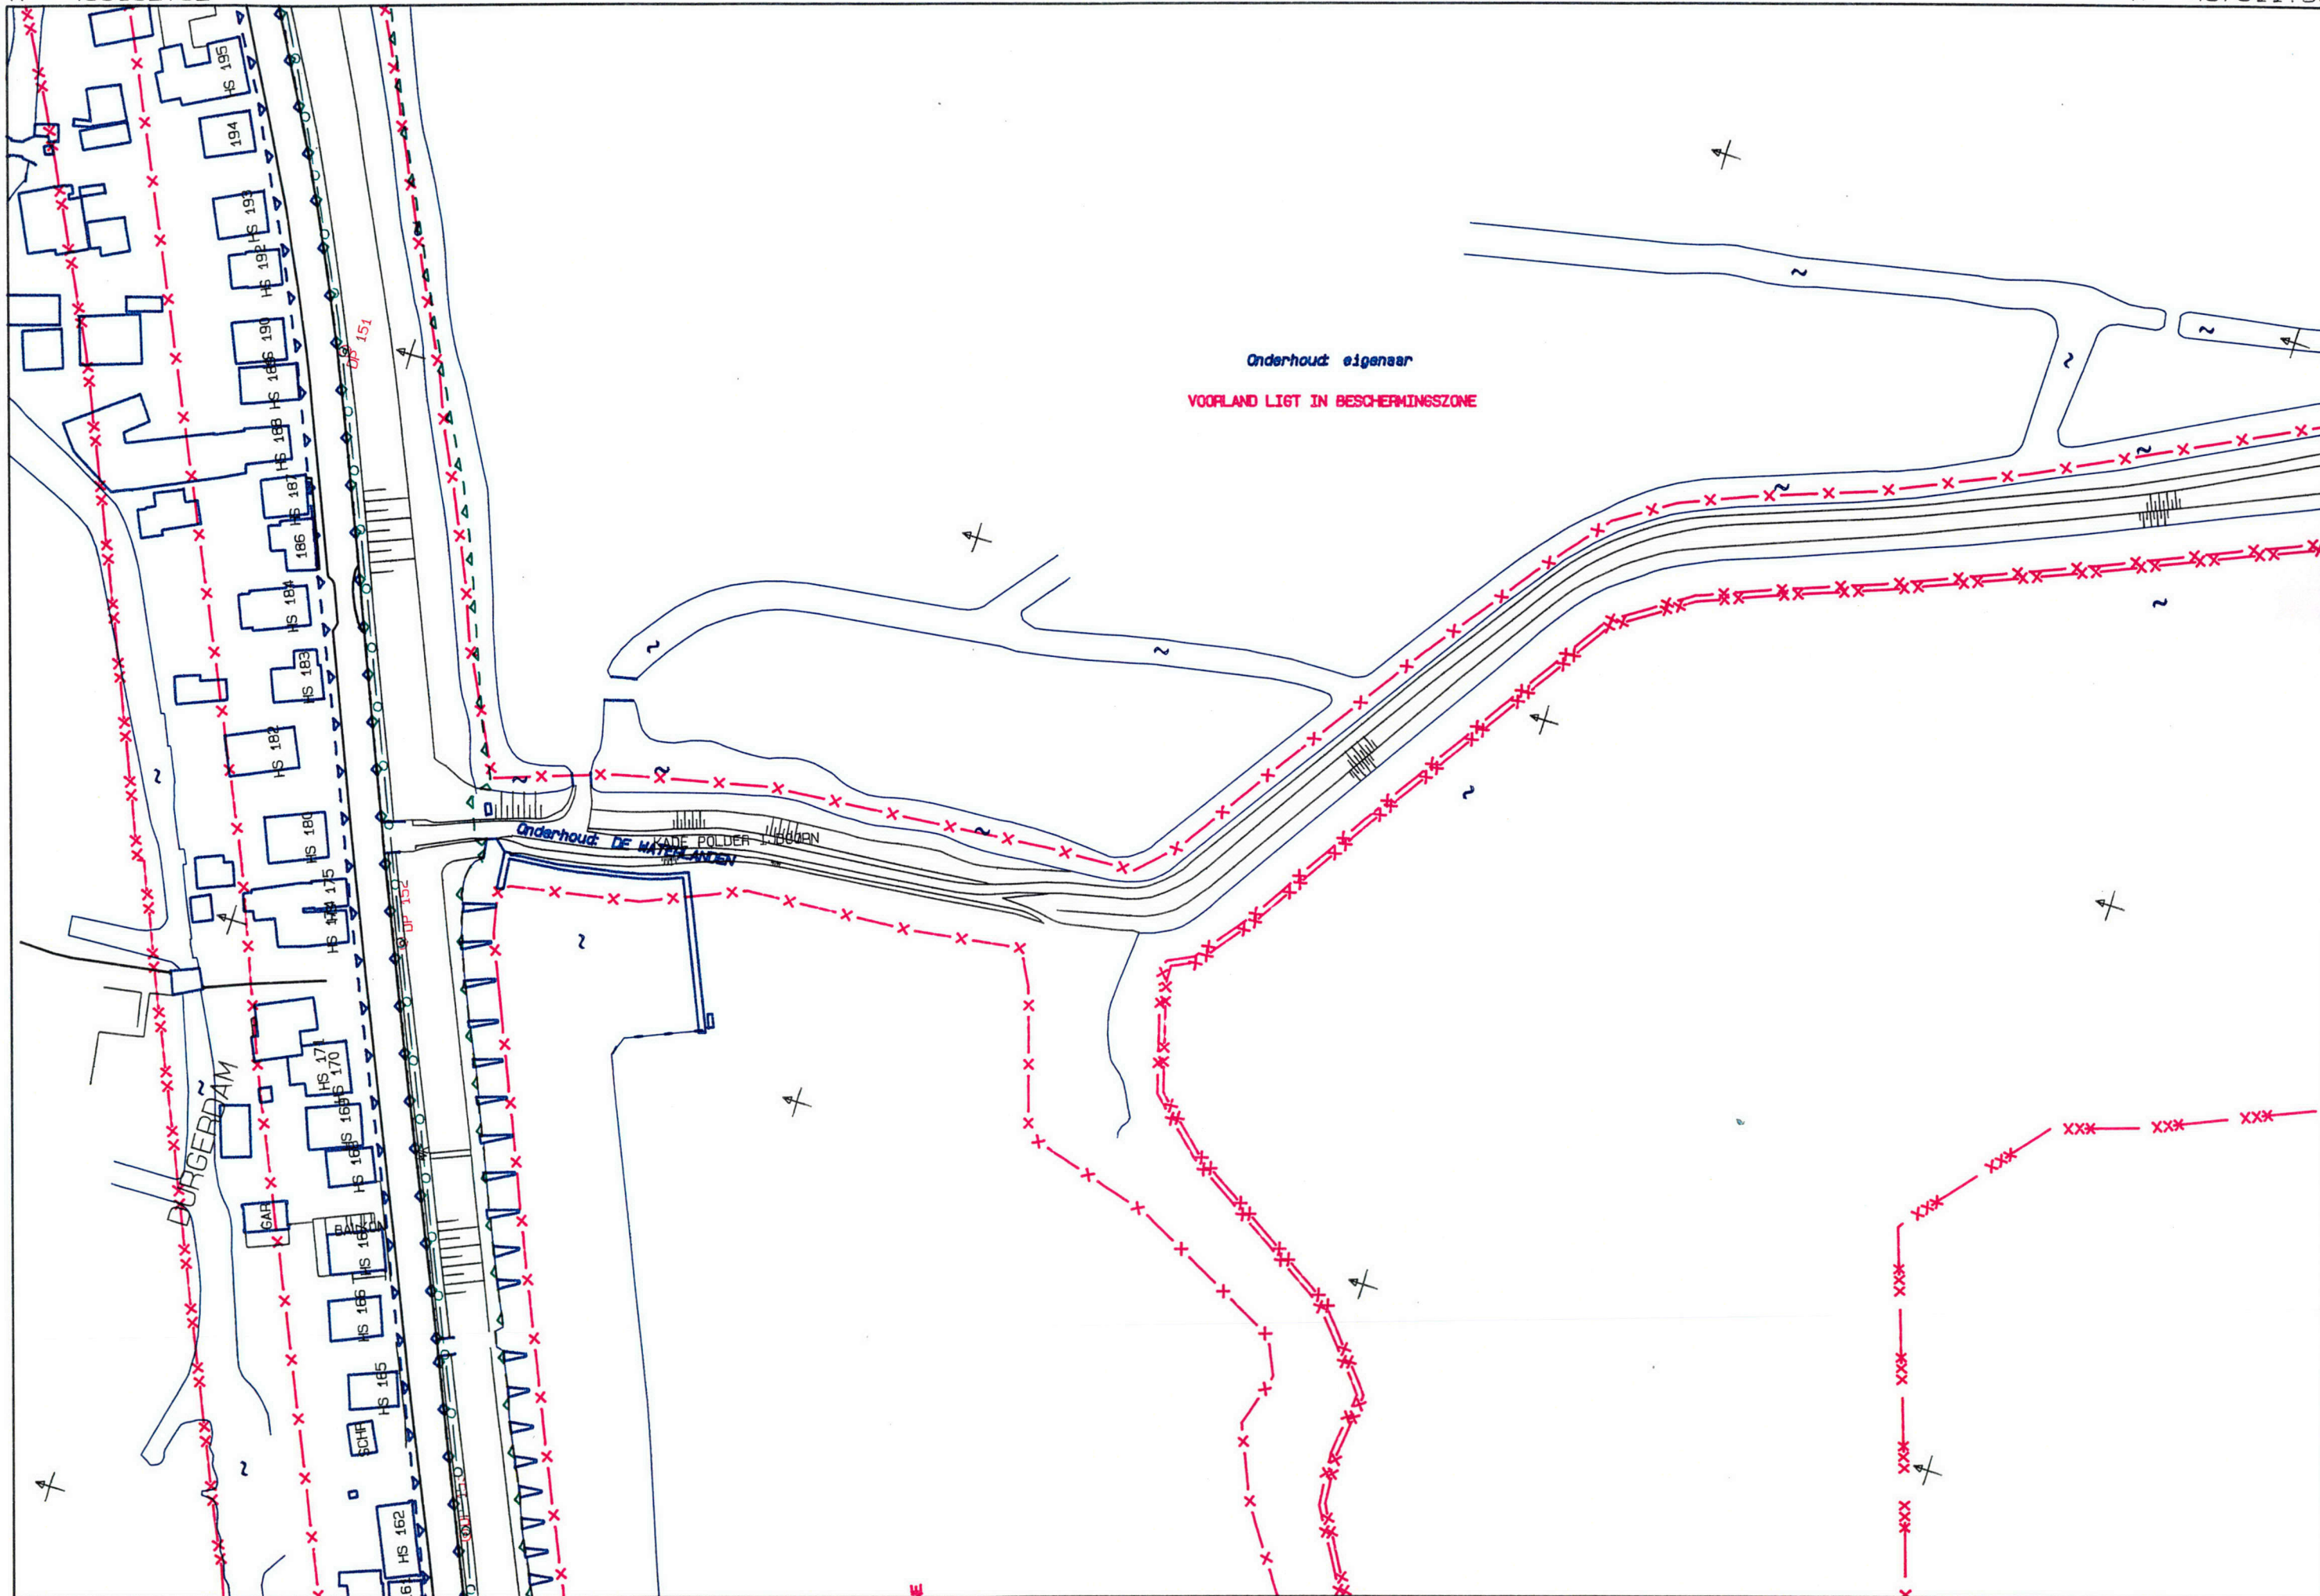


X: 128380.00  
Y: 488100.00

1: 1000

X: 128500.52  
Y: 487729.09



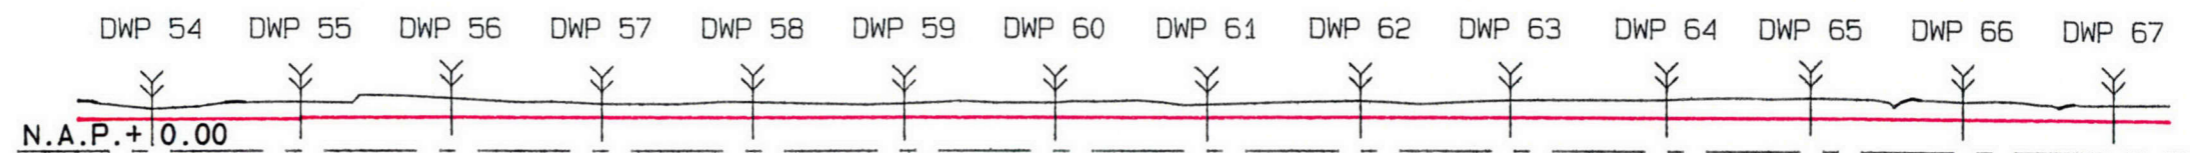

Maatgevende hoogte: NAP+2.12m


Maatgevende hoogte: NAP+2.21m

LENGTEPROFIEL UITDAMMERDIJK, Dp 54 - Dp 67

Hoogte t.o.v. N.A.P.		2.81	3.26	3.49	3.12	3.25	3.15	3.20	3.09	3.33	3.39	3.43	3.58	3.37	3.25
Afstand t.o.v. nulpunt		0.00	98.61	198.23	298.20	398.52	498.33	598.32	699.08	800.11	899.92	1003.29	1097.93	1198.25	1298.72
Afstand tussen punten		0.00	98.61	99.62	99.97	100.32	99.81	99.99	100.76	101.04	99.81	103.37	94.64	100.32	100.47

Horizontale schaal 1 : 5000  
 Vertikale schaal 1 : 500



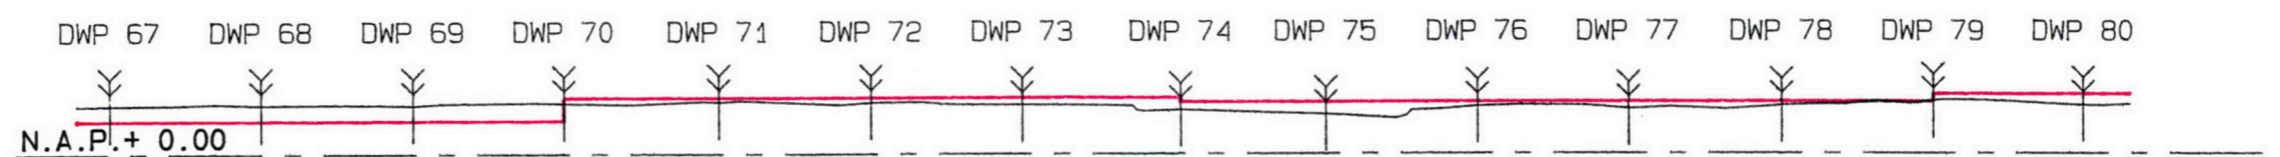

Maatgevende hoogte: NAP+3.73m

Maatgevende hoogte: NAP+3.43m

Maatgevende hoogte: NAP+2.21m


Maatg. h: NAP+3.94m

LENGTEPROFIEL UITDAMMERDIJK, Dp 67 - Dp 80

Hoogte t.o.v. N.A.P.		3.25	3.27	3.24	3.38	3.47	3.43	3.28	2.94	2.64	3.17	2.99	3.21	3.51	3.28
Afstand t.o.v. nulpunt		1298.72	1398.59	1498.84	1599.03	1701.34	1801.55	1901.58	2006.32	2101.85	2202.54	2302.25	2402.84	2502.84	2602.59
Afstand tussen punten		0.00	99.87	100.25	100.19	102.31	100.21	100.03	104.74	95.53	100.69	99.71	100.59	99.99	99.75

Horizontale schaal 1 : 5000  
 Vertikale schaal 1 : 500



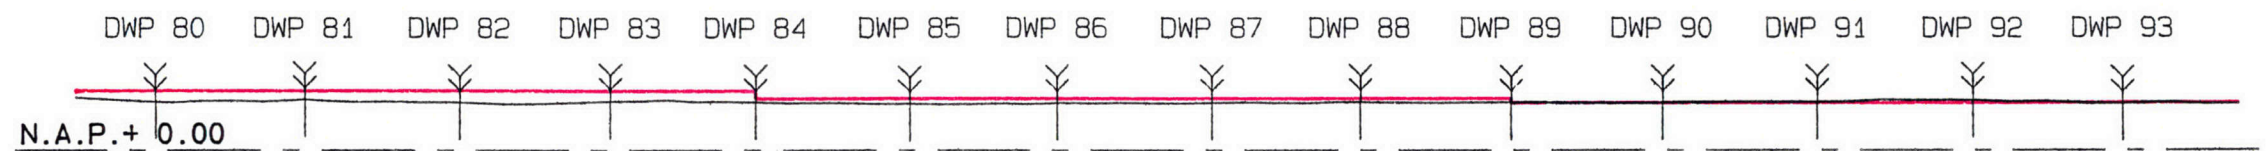

Maatgevende hoogte: NAP+3.94m

Maatgevende hoogte: NAP+3.42m


Maatgevende hoogte: NAP+3.14m

LENGTEPROFIEL UITDAMMERDIJK, Dp 80 - DP 93

Hoogte t.o.v. N.A.P.		3.28	3.37	3.18	3.26	3.21	3.09	3.15	3.16	3.21	3.16	3.16	3.19	3.31	3.10
Afstand t.o.v. nulpunt		2602.59	2704.59	2803.66	2903.53	2999.86	3104.34	3199.08	3304.67	3399.17	3499.45	3599.68	3704.55	3804.99	3904.69
Afstand tussen punten		0.00	99.01	102.07	99.87	96.33	101.47	97.74	102.60	97.50	100.28	100.23	101.87	103.44	99.70

Horizontale schaal 1 : 5000  
 Vertikale schaal 1 : 500



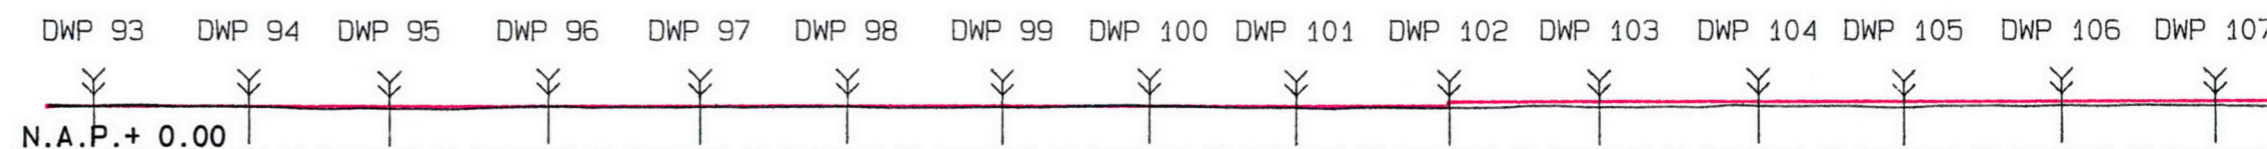

Maatgevende hoogte: NAP+3.14m

Maatgevende hoogte: NAP+3.41m

Maatgevende hoogte: NAP+3.15m


Maatgevende hoogte: NAP+3.41m

LENGTEPROFIEL UITDAMMERDIJK, Dp 93 - DP 107

Hoogte t.o.v. N.A.P.		3.10	3.08	2.95	3.11	3.04	3.09	3.04	3.13	3.03	3.01	3.02	3.11	2.99	3.13	3.10
Afstand t.o.v. nulpunt		3904.69	4008.17	4100.84	4205.80	4306.20	4402.46	4505.45	4603.08	4699.46	4800.65	4900.82	5005.58	5101.60	5206.18	5307.63
Afstand tussen punten		0.00	103.48	92.68	104.96	100000	96.26	102.99	97.64	96.38	101.19	100.17	104.76	96.02	104.58	101.45

Horizontale schaal 1 : 5000  
 Vertikale schaal 1 : 500



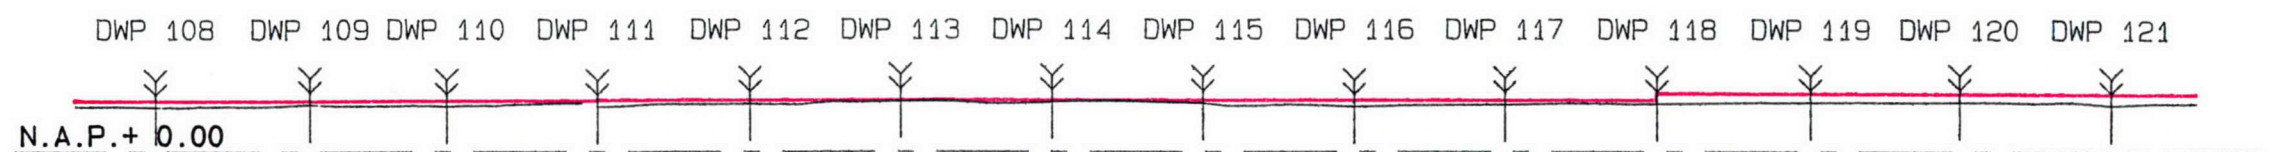

Maatgevende hoogte: NAP+3,41m

Maatgevende hoogte: NAP+3,89m


Maatgevende hoogte: NAP+3,45m

LENGTEPROFIEL UITDAMMERDIJK, Dp 107 - Dp 121

Hoogte t.o.v. N.A.P.		2.98	3.16	3.03	2.99	3.20	3.39	3.32	3.26	3.02	3.16	3.21	3.30	3.34	3.14
Afstand t.o.v. nulpunt		5407.63	5510.38	5601.16	5700.73	5801.08	5900.39	6000.86	6100.50	6200.37	6299.83	6400.64	6502.24	6600.62	6700.53
Afstand tussen punten		0.00	102.75	90.78	99.57	100.35	99.31	100.47	99.64	99.87	99.46	100.80	101.61	98.38	99.91

Horizontale schaal 1 : 5000  
 Vertikale schaal 1 : 500



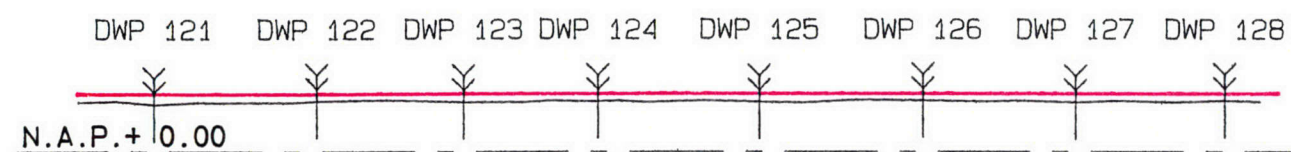

Maatgevende hoogte: NAP+3, 89m

Maatgevende hoogte: NAP+3, 90m


Maatgevend hoogte: NAP+3, 90m

LENGTEPROFIEL UITDAMMERDIJK, Dp 121 - Dp 128

Hoogte t.o.v. N.A.P.	3.14	3.38	3.29	3.35	3.31	3.41	3.28	3.40
Afstand t.o.v. nulpunt	6700.53	6808.52	6905.72	6994.85	7100.64	7209.04	7310.70	7409.14
Afstand tussen punten	0.00	107.99	97.20	89.13	105.79	108.40	101.67	98.44

Horizontale schaal 1 : 5000  
 Vertikale schaal 1 : 500



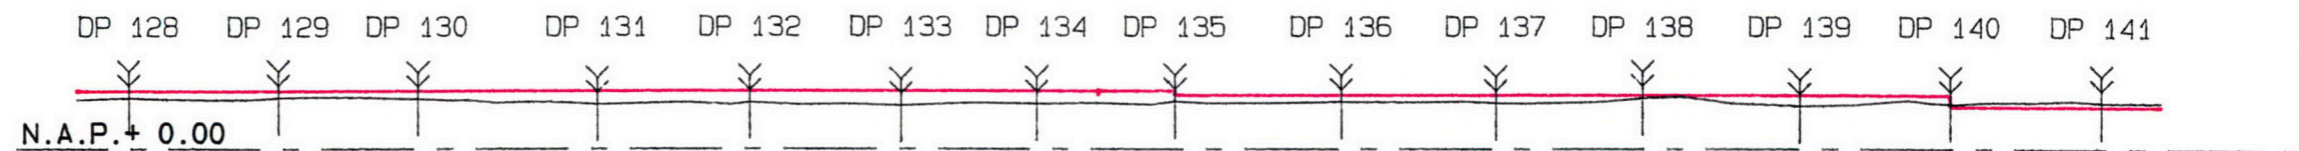

Maatgevende hoogte: NAP+3.90m

Maatgevende hoogte: NAP+3.62m

Maatg. h: NAP+2.86m

LENGTEPROFIEL UITDAMMERDIJK, Dp 128 - Dp 141

Hoogte t.o.v. N.A.P.		3.40	3.42	3.34	2.99	3.12	2.90	3.02	3.19	3.15	3.06	3.41	2.88	3.01	3.11
Afstand t.o.v. nulpunt		7409.14	7509.05	7601.13	7719.43	7820.55	7919.76	8010.02	8101.70	8211.03	8313.31	8411.05	8514.33	8613.54	8713.73
Afstand tussen punten		0.00	99.91	92.08	118.30	101.12	99.21	90.26	91.68	109.33	102.28	97.74	103.28	99.21	100.19

Horizontale schaal 1 : 5000  
 Vertikale schaal 1 : 500