

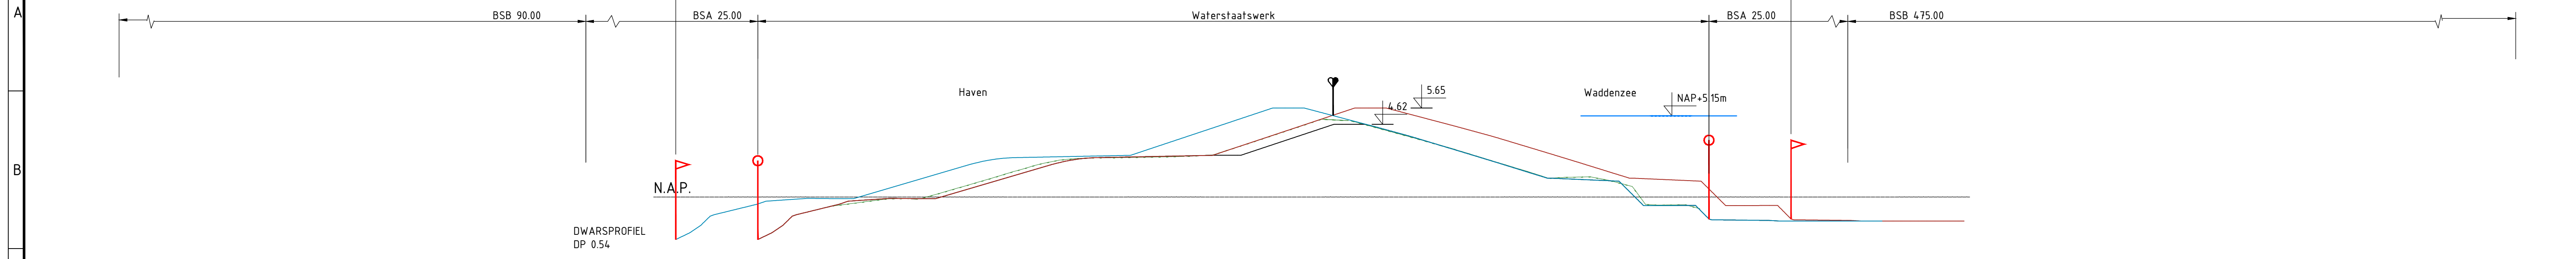


1 2 3 4 5 6 7 8 9 10 11 12 13 14 15 16

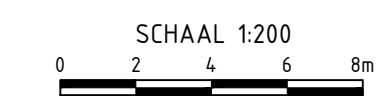

	Actueel profiel		Height (NAP+m)																				
PVVR buitenwaarts	Hoogte (NAP+m)																						
PVVR buitenwaarts	Afstand (m)																						
Leggerprofiel	Hoogte (NAP+m)																						
Leggerprofiel	Afstand (m)																						

Legenda

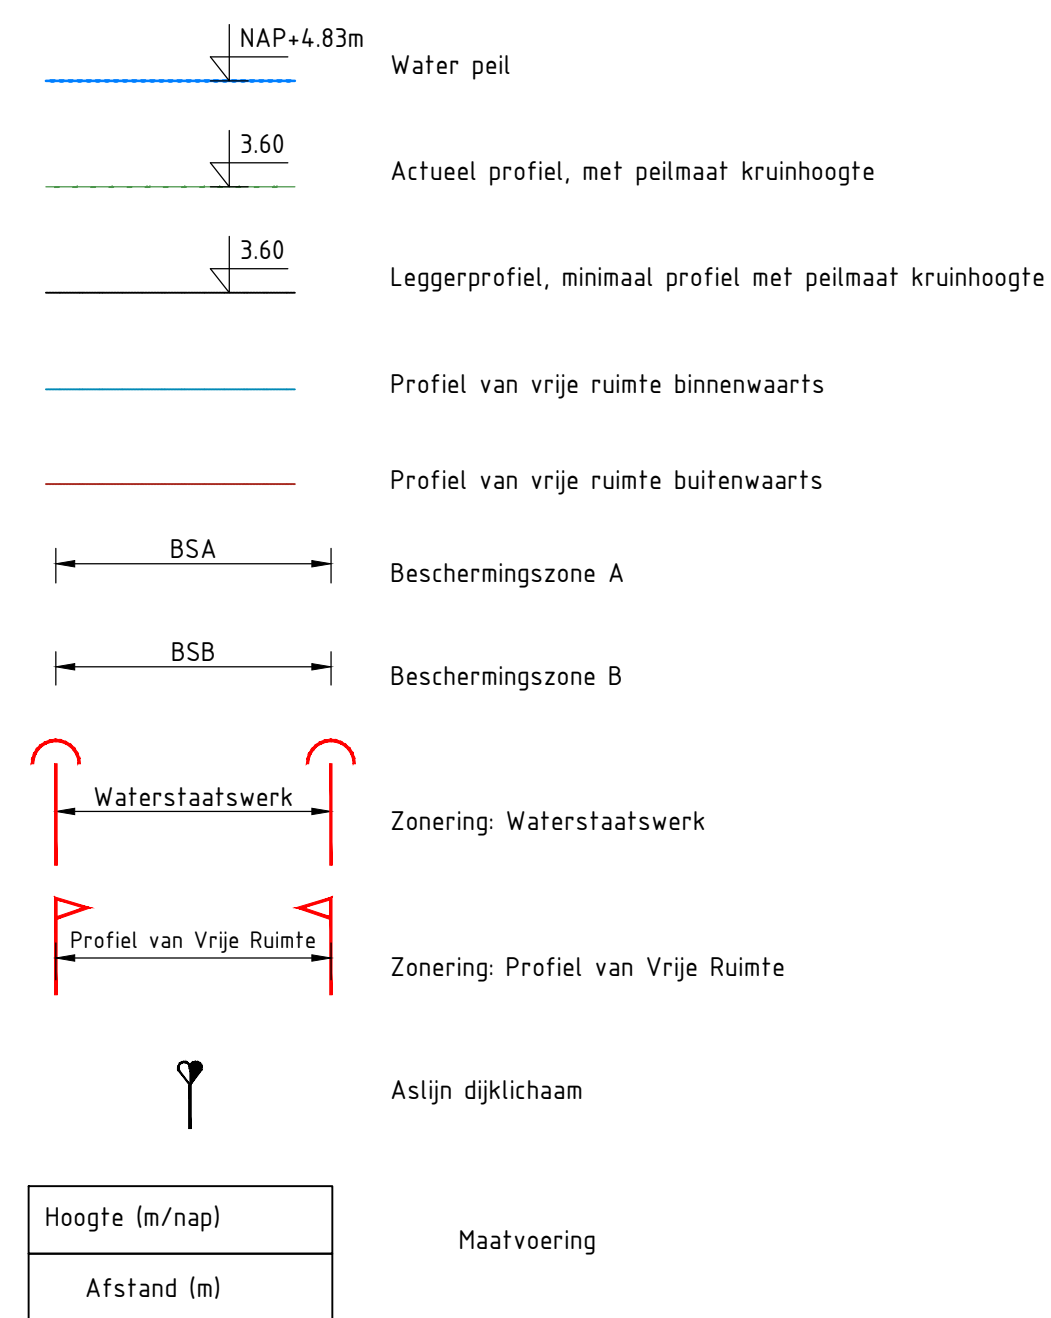

	Project: Versterking Waddenzeedijk Texel Opdrachtgever: HHNK Tekeningomschrijving: Legger - Dwarsprofiel Sectie 7D-b			
	Getek: A. van der Tuin	Doc. Type: TEKENING	Doc. Nr.: -	Status: Definitief
Gecontr: T. Smit	Proj.Nr: HHNK-15.10380-33016-C	Schaal: 1 : 200		
Vrijgave: M. Arends	Tekeningnummer: S07D-DWP-0005		Blad: 5 / 8	
Datum: 29-01-2020	S07D-DWP-0005		Revisie: 1.0	

1 2 3 4 5 6 7 8 9 10 11 12 13 14 15 16