


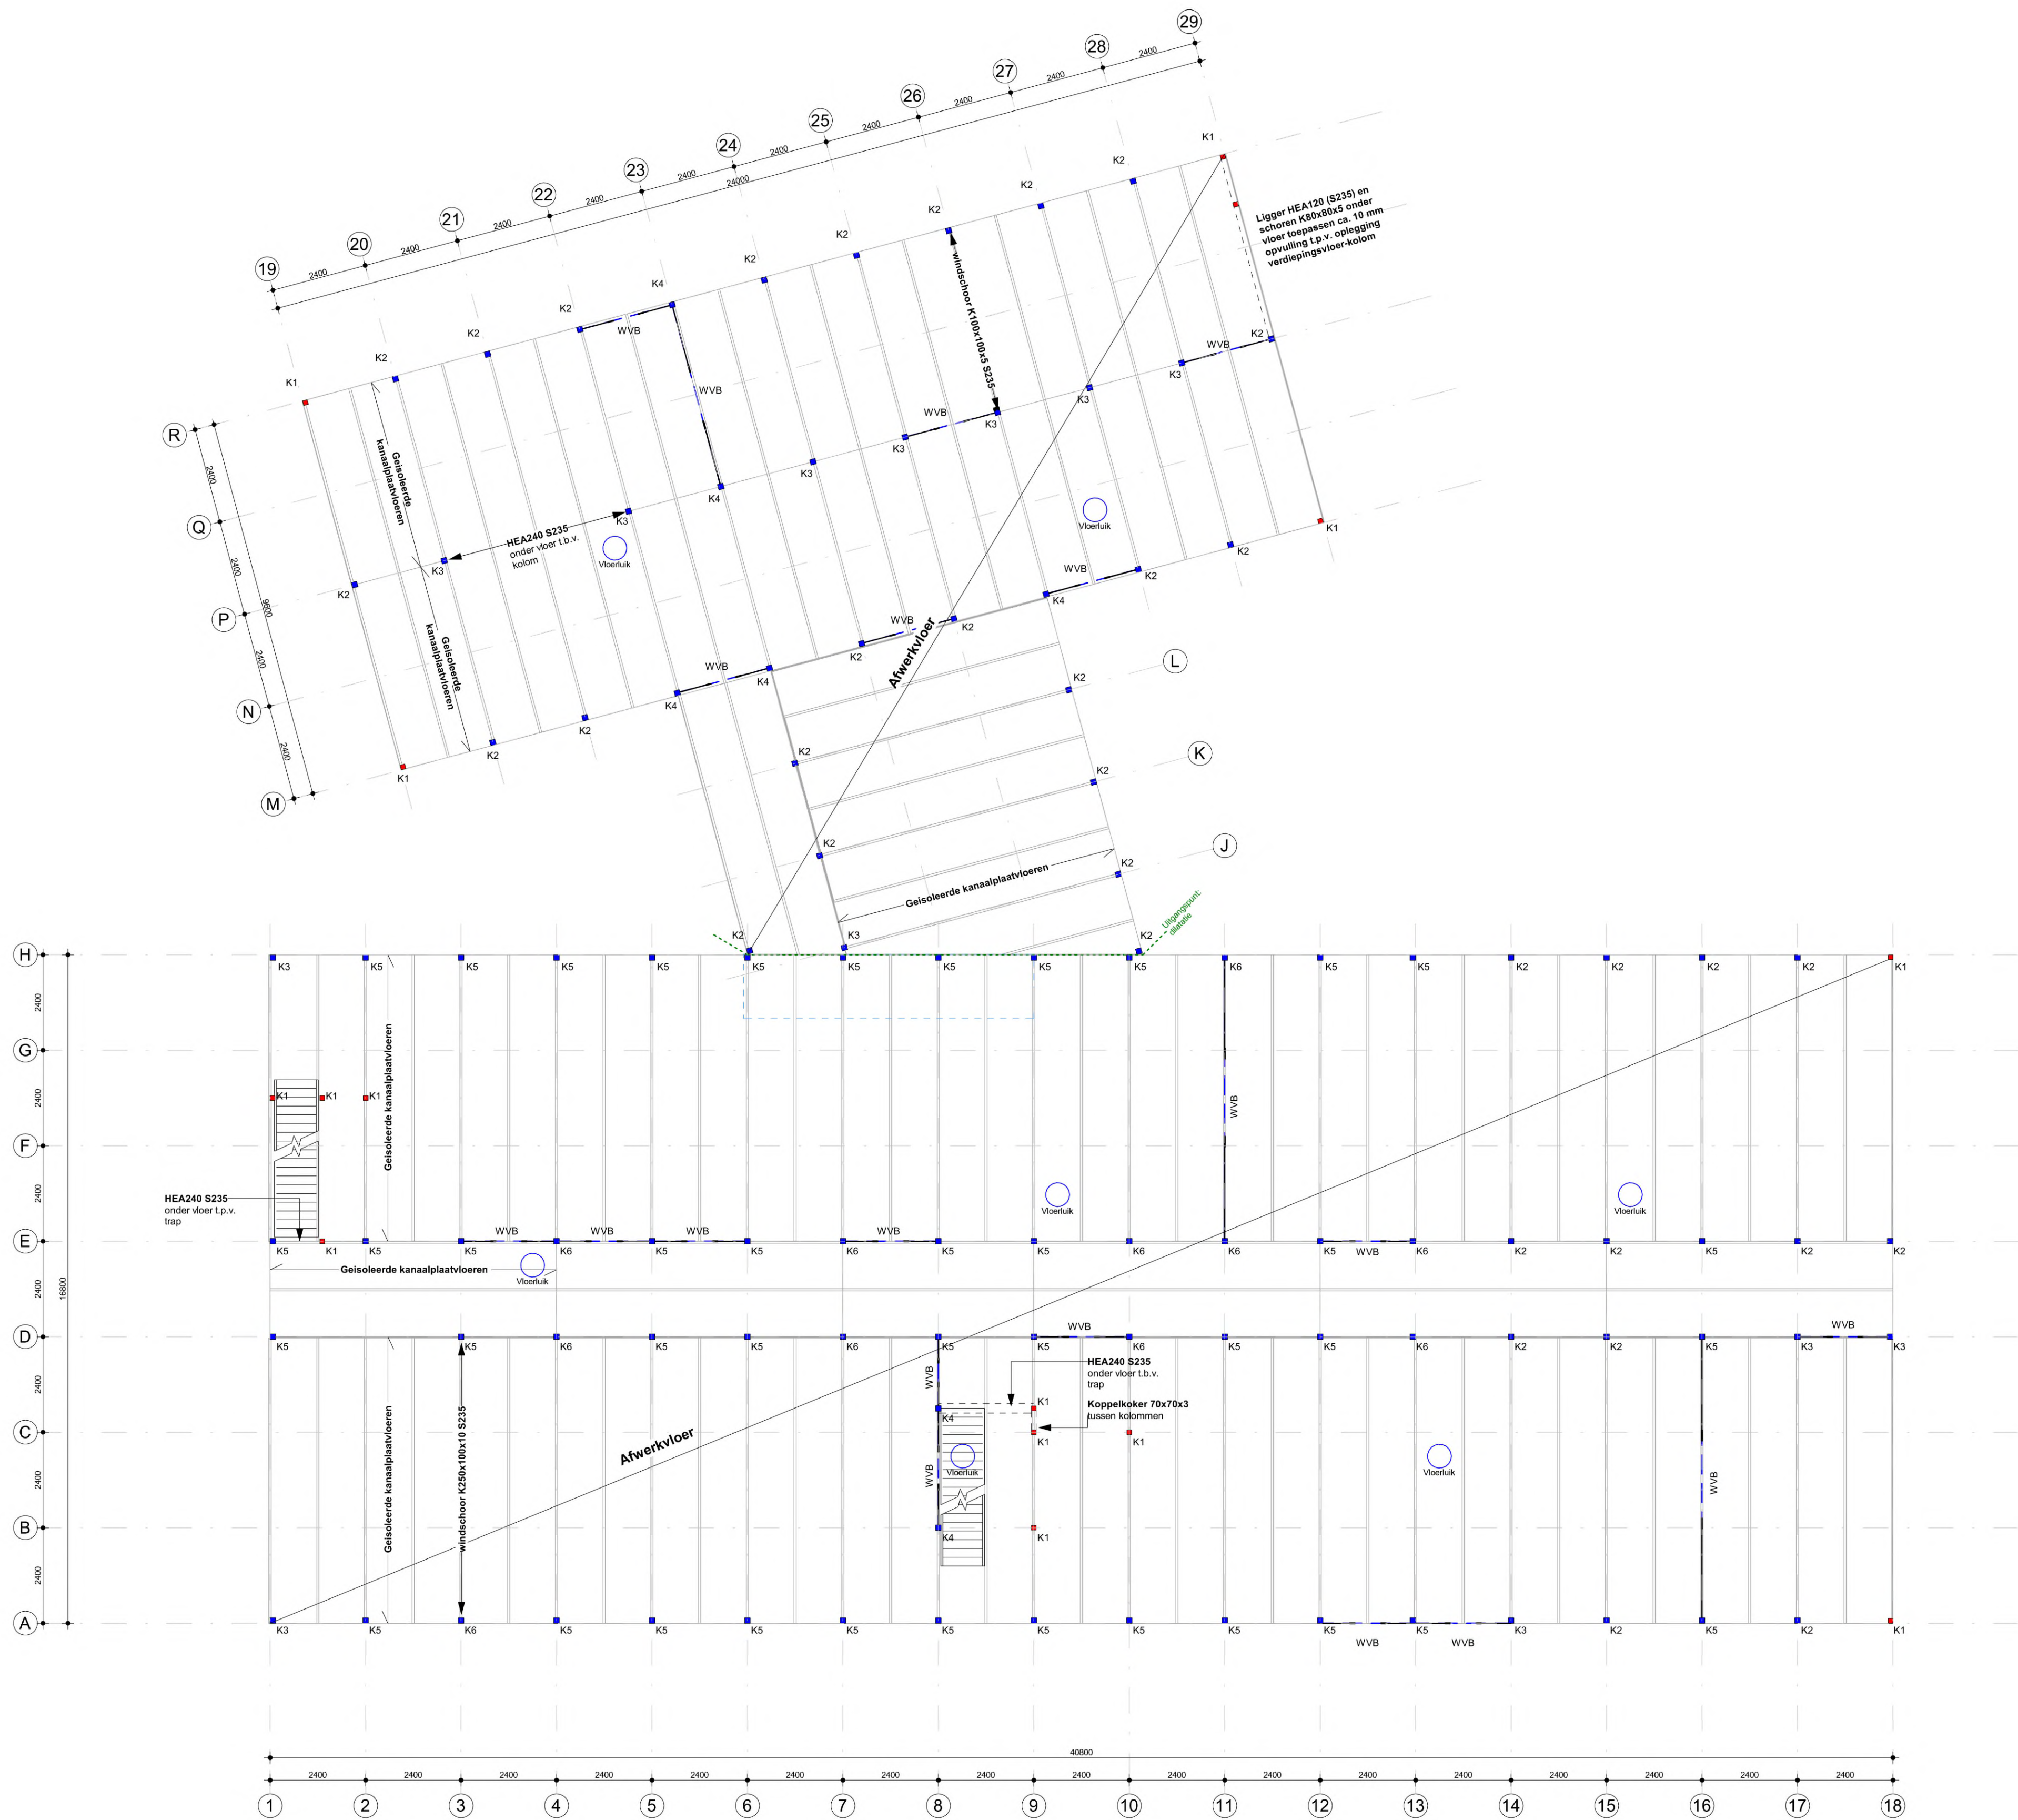

Beganegrondvloer

Stalen kolommen:
K1 = [] 80x80x5
K2 = [] 100x100x4
K3 = [] 100x100x5
K4 = [] 100x100x6
K5 = [] 100x100x8 S335
K6 = [] 100x100x10HF S335

Windverbanden (WVB):
BG: Strips 15x100
V1: Strips 8x100

- Staalconstructie brandwerend afwerken, brandwerendheid conform externe opgave.
- Kolommen halverwege vloerplaat niet dragend.