


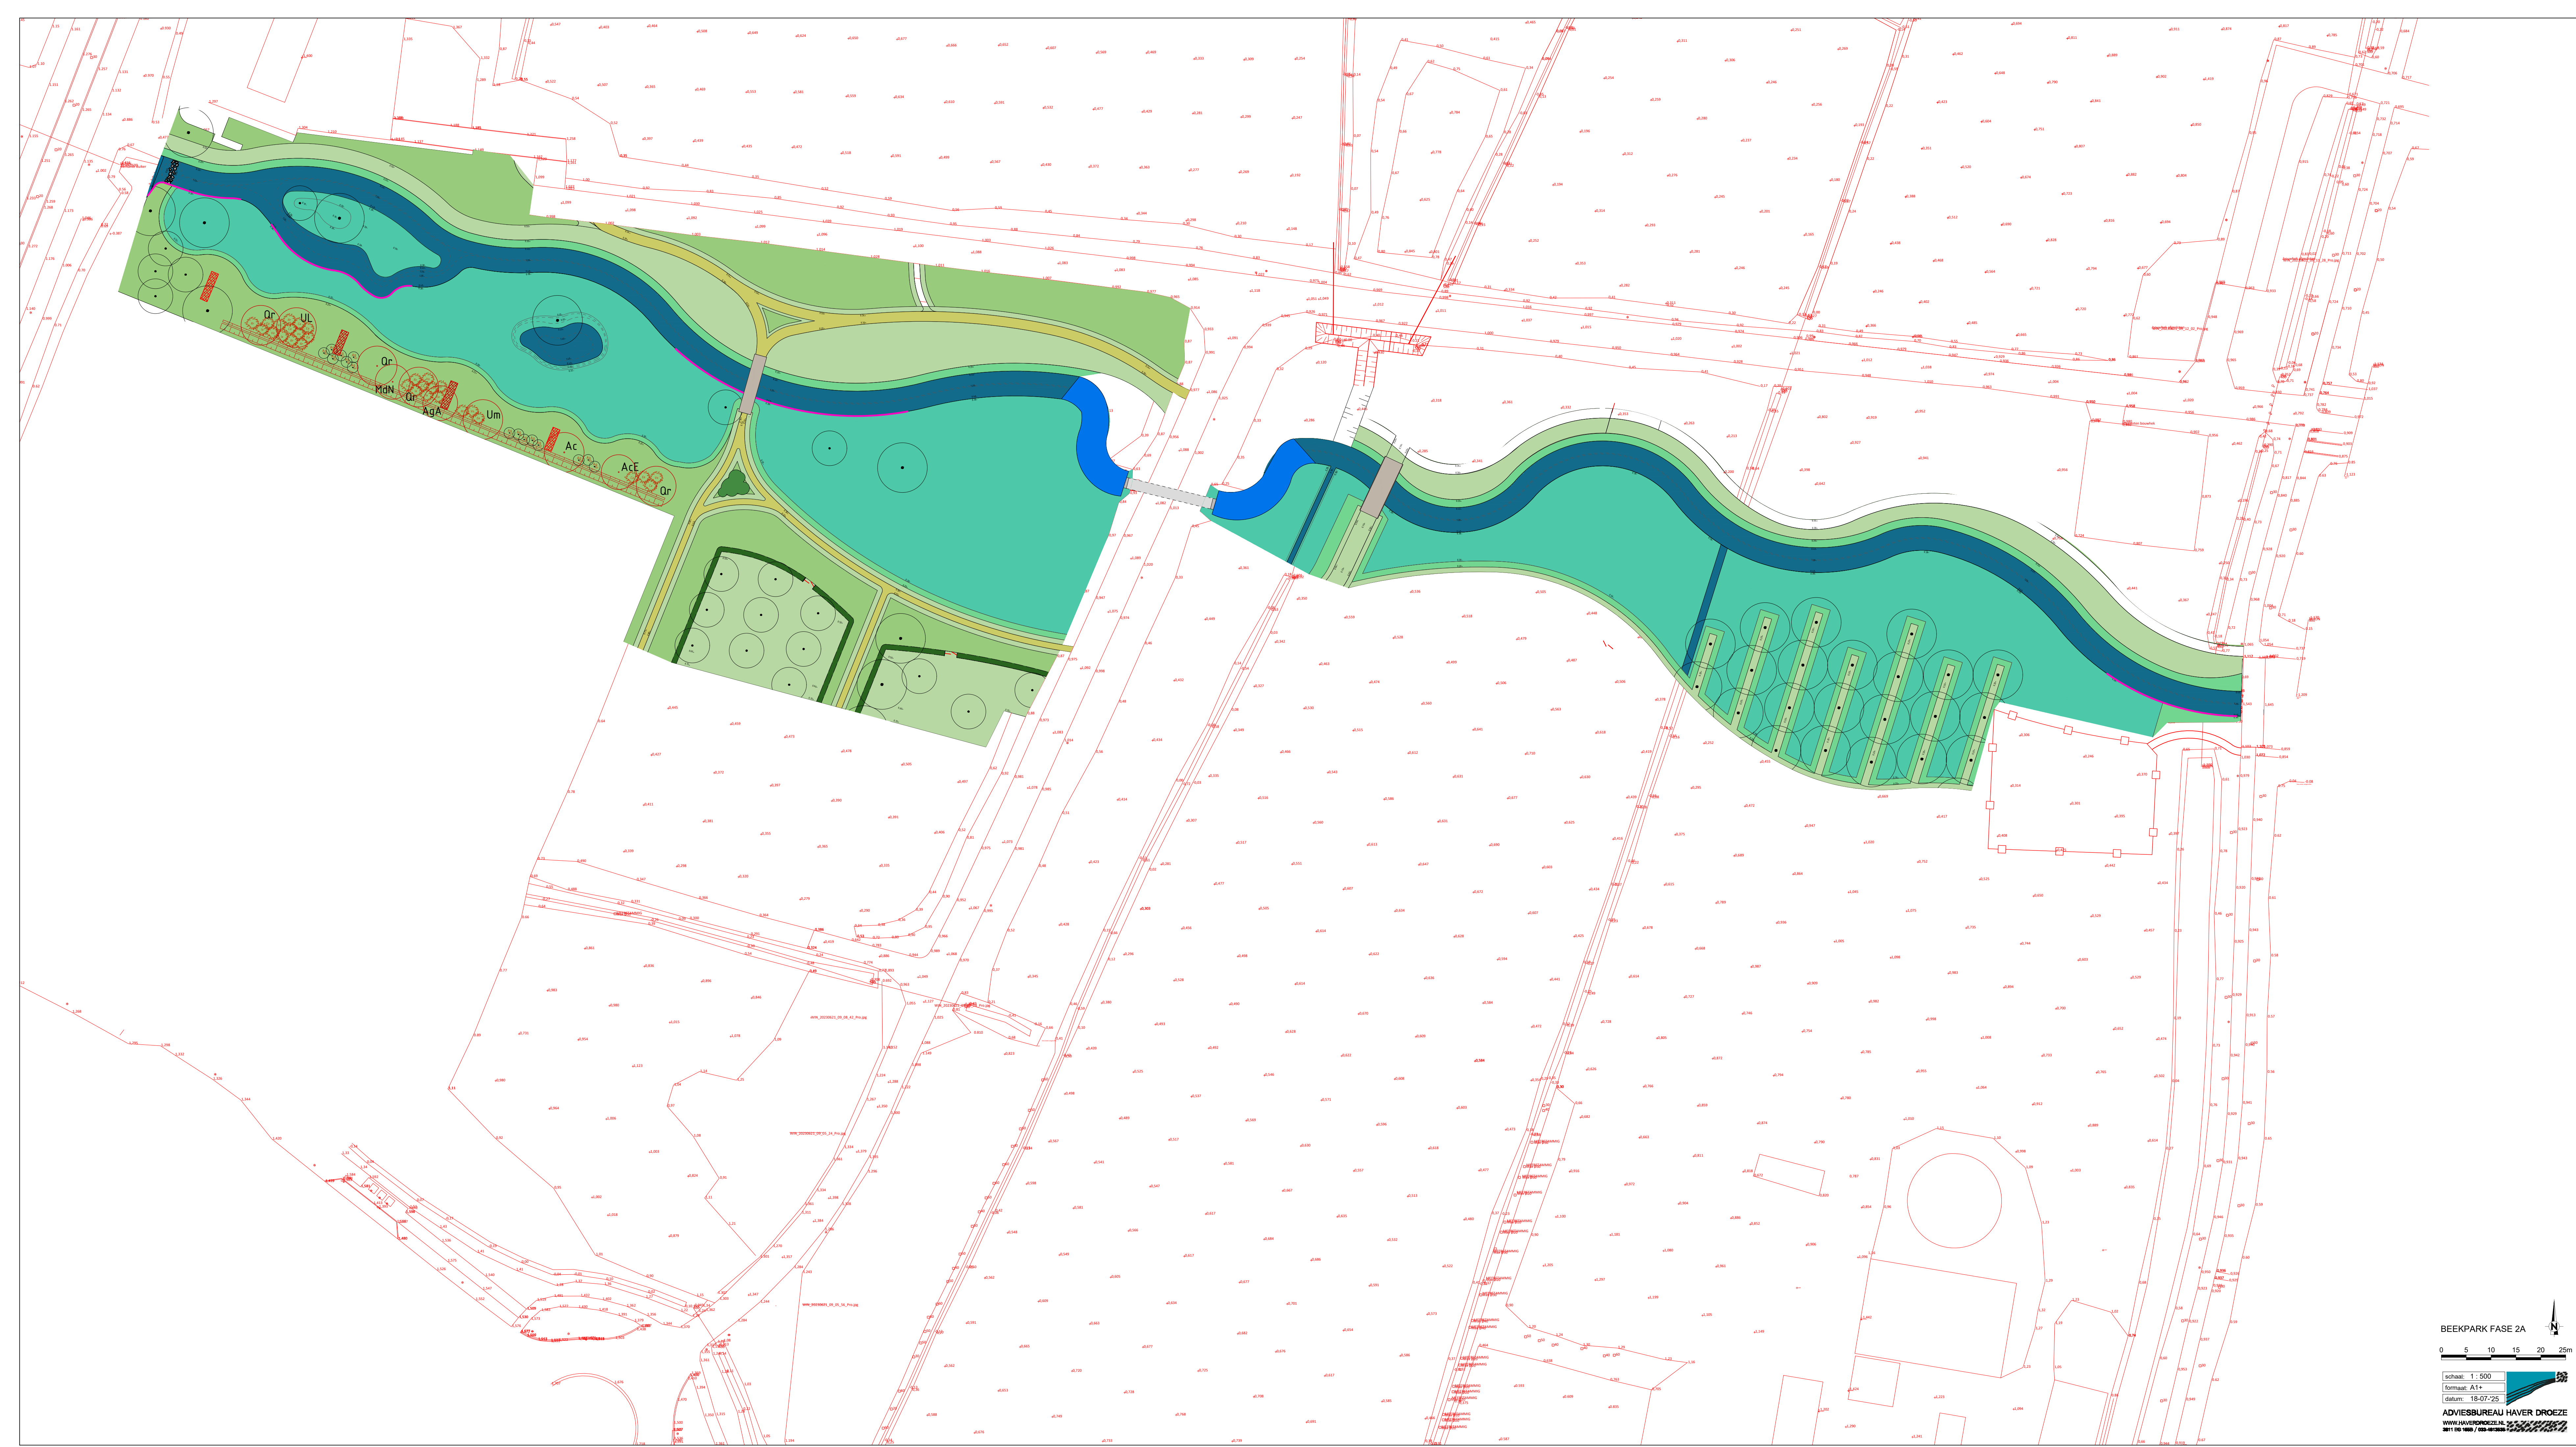

BEEKPARK FASE 2A

0 5 10 15 20 25m

schaal: 1:500

formaat: A1+

datum: 18-07-25

ADVIESBUREAU HAVER DROEZE

WWW.ADVIESBUREAUH.DR.NL

0011 00 1000 / 000-000000