



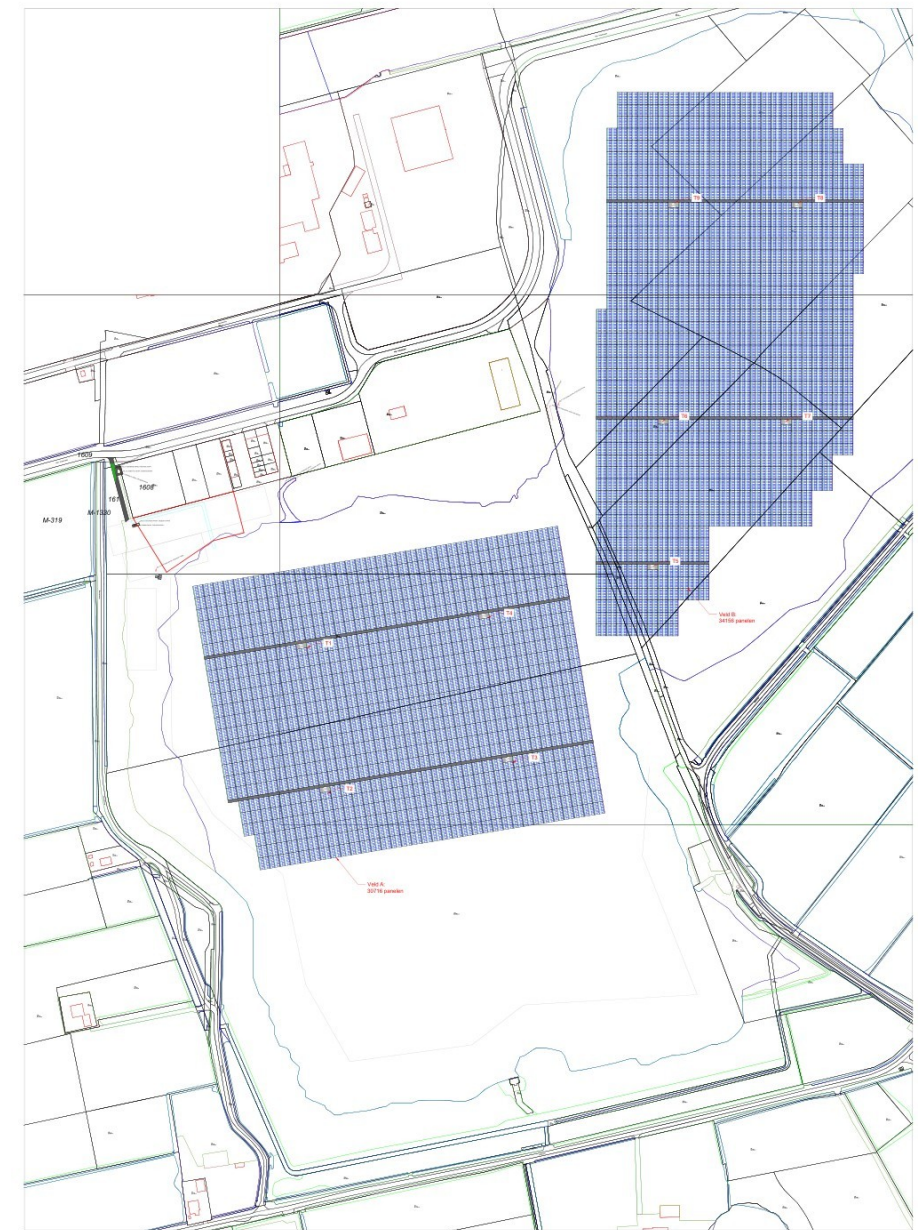

Panels	
Quantity and type: [*]	64872 x TWMNF-66HD725
Power: [kW]	47032,2
Tilt and Orientation	EW 10°
Azimuth	-99° 81' -90° 90°
Type Support Structure	ZM 2x Port 10deg EW Float
Inverters	
Quantity and type: [*]	108 x Huawei SUN2000-330KTL-H1
Secondary Voltage [V]	800
Total power [kVA]	35640
Total nominal current [A]	25725,6
DC-AC Ratio	1,32

REV	DATE	TEK	GEZ	Project
9	6-1-26	J		ZN25-14273
10	20-1-26	J		Customer Name
11	3-2-26	J		Zonnepark Skûlenboarch B.V.
12	6-2-26	J		Location
18	18-2-26	J		Nije Yndustrywei 9
19	3-3-26	J		Eastermar
20	15-4-26	J		

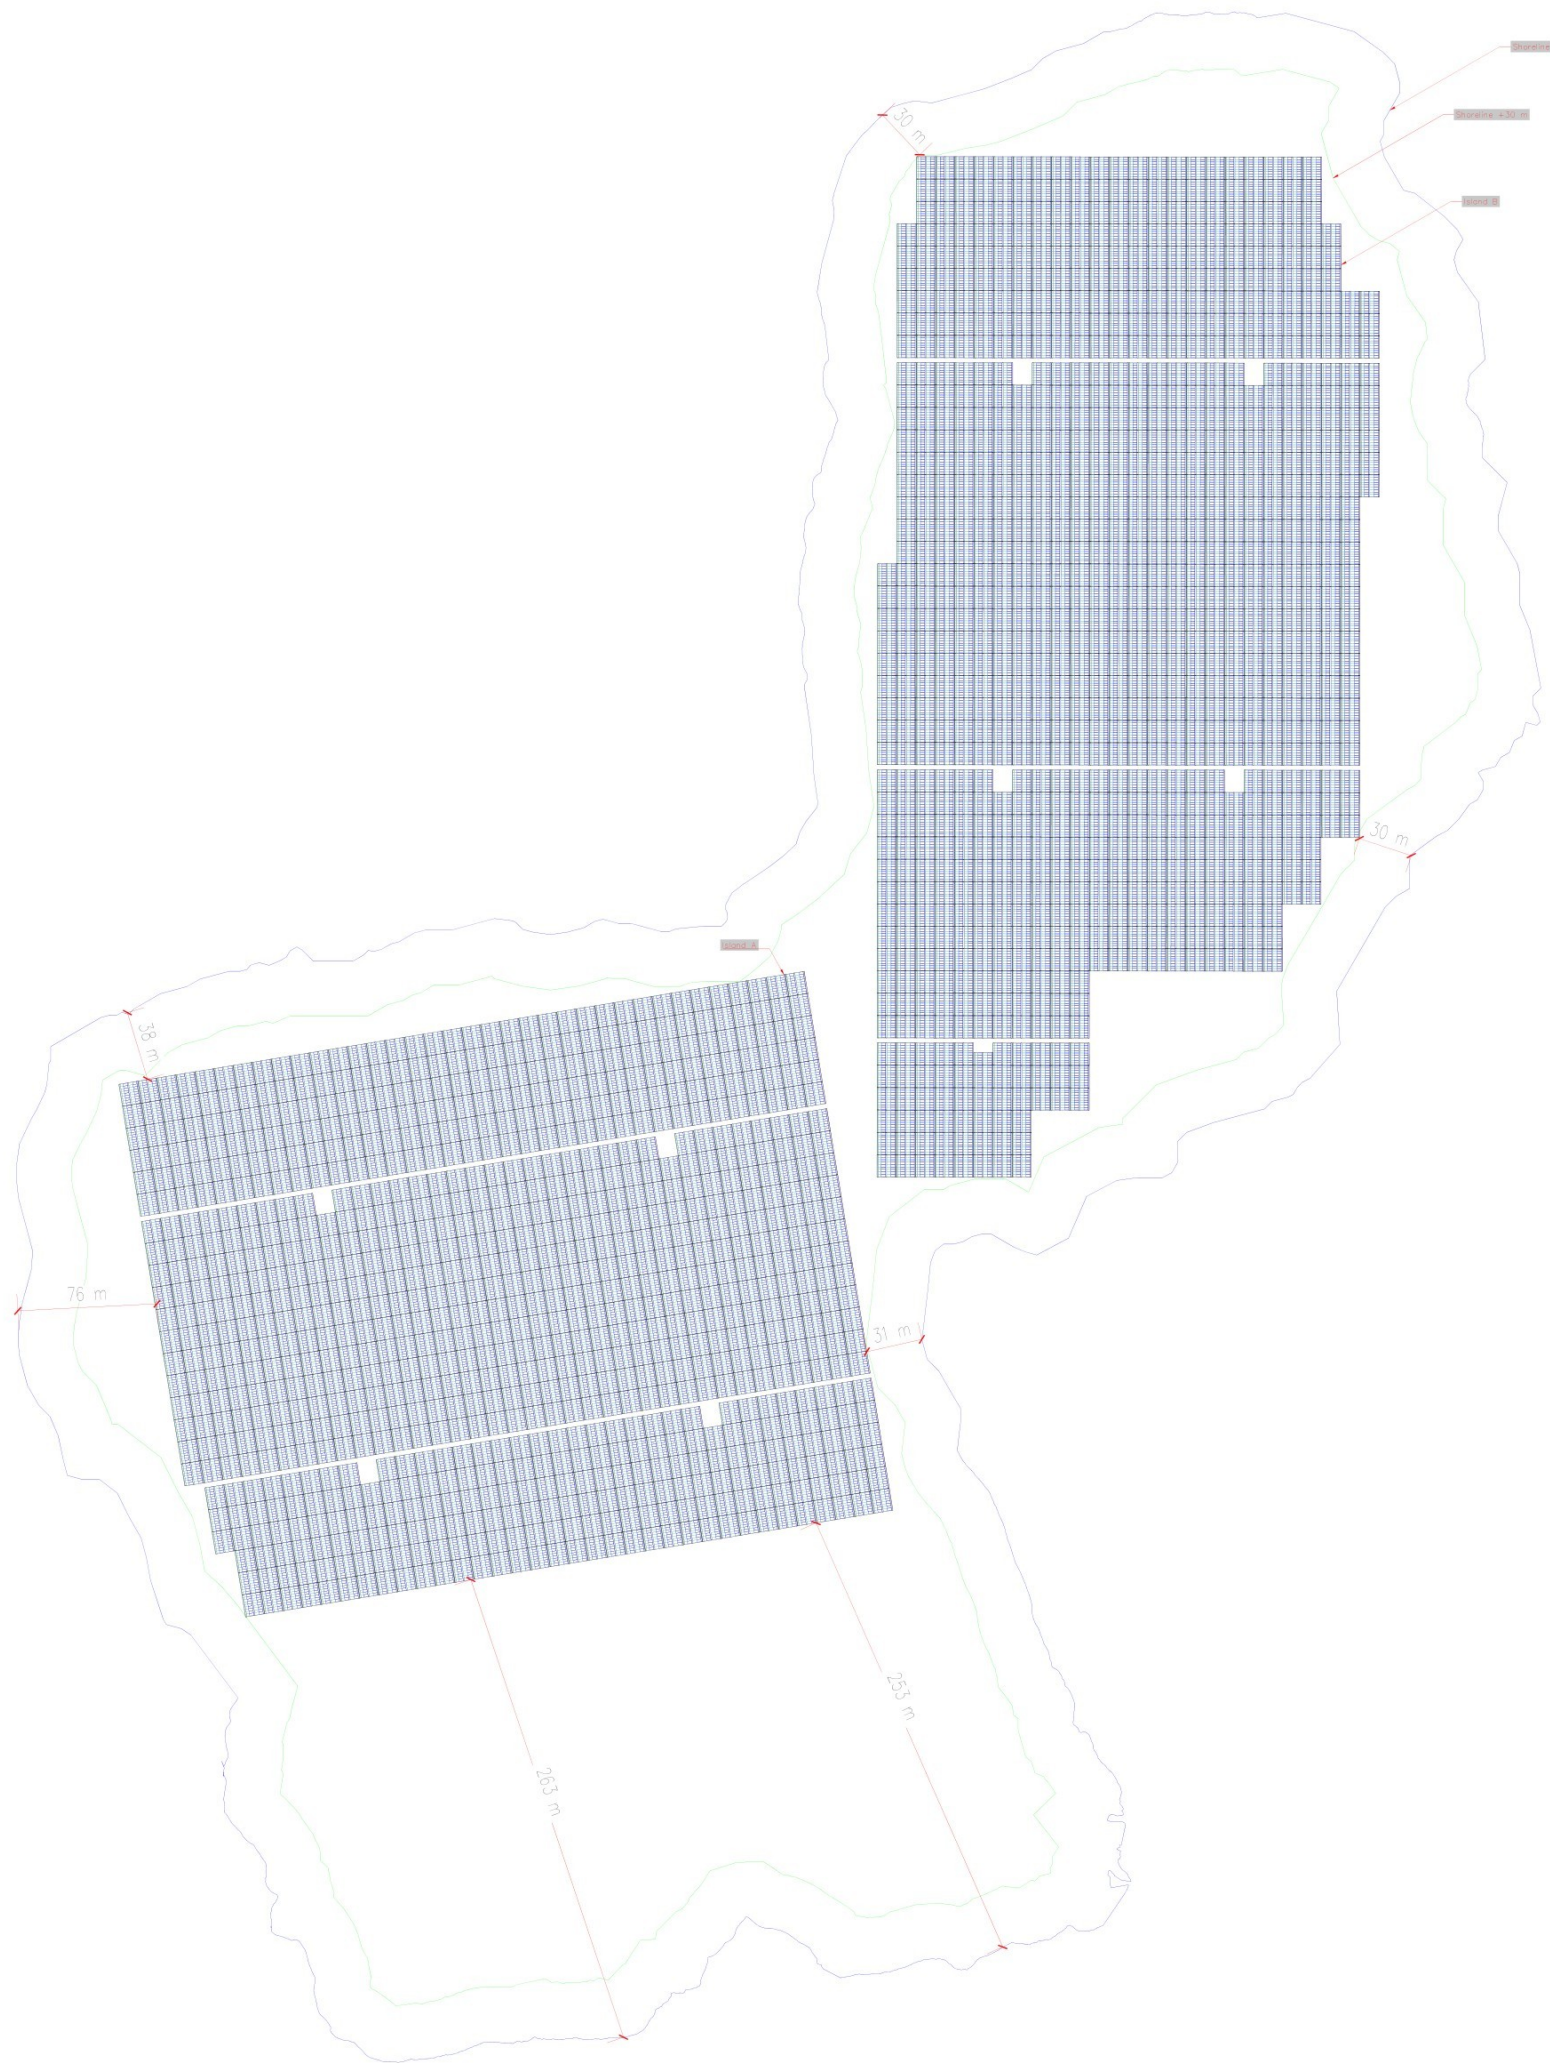

ELIX

Type:
Shore Line

Toelichting grondslagen

In dit document kunt u secties vinden die onleesbaar zijn gemaakt. Deze informatie is achterwege gelaten op basis van de Wet open overheid (Woo). De letter die hierbij is vermeld correspondeert met de bijbehorende grondslag in onderstaand overzicht.

J Art. 5.1 lid 2 sub e

Het belang van de openbaarmaking van deze informatie weegt niet op tegen het belang van de eerbiediging van de persoonlijke levenssfeer van betrokkenen