


Bovenaanzicht (1:250)

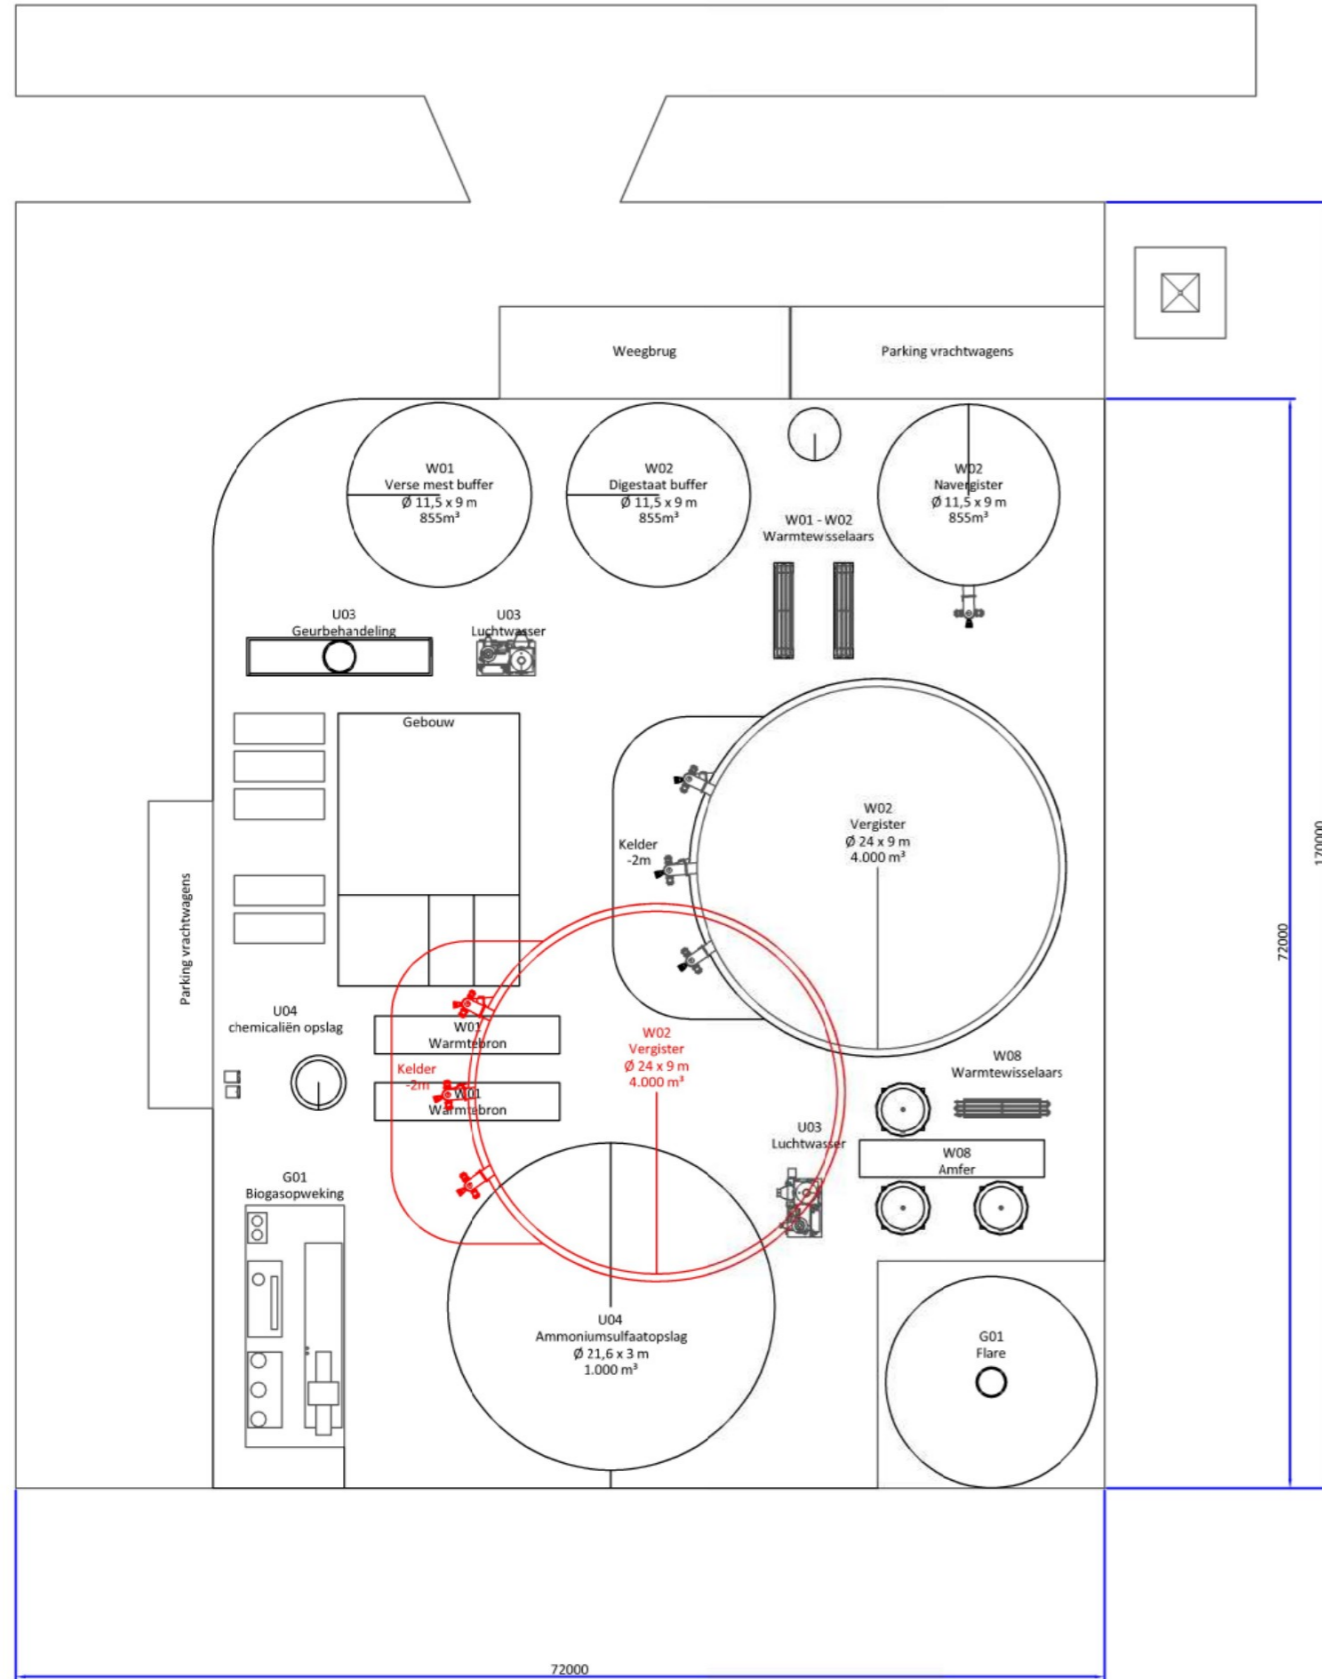

**Not for
Engineering
purposes**

FOR ACQUISITION

Client:	WEN	
Project number:	0024JA	
Project name:	WEN Biogas Wijnswaade	
Filename:	0024JA-4-430-DWG-002	FA1
Subject:	WEN- LAYOUT	
Drawn by:	J	ISO A1
Version date:	2024-04-02	mm
Version info:	WEN- LAYOUT	
	This drawing is property of our company and may not be copied, multiplied, shown to third parties, used for manufacturing purposes or held of third parties, without written approval from our company.	

Toelichting grondslagen

In dit document kunt u secties vinden die onleesbaar zijn gemaakt. Deze informatie is achterwege gelaten op basis van de Wet open overheid (Woo). De letter die hierbij is vermeld correspondeert met de bijbehorende grondslag in onderstaand overzicht.

J Art. 5.1 lid 2 sub e

Het belang van de openbaarmaking van deze informatie weegt niet op tegen het belang van de eerbiediging van de persoonlijke levenssfeer van betrokkenen