
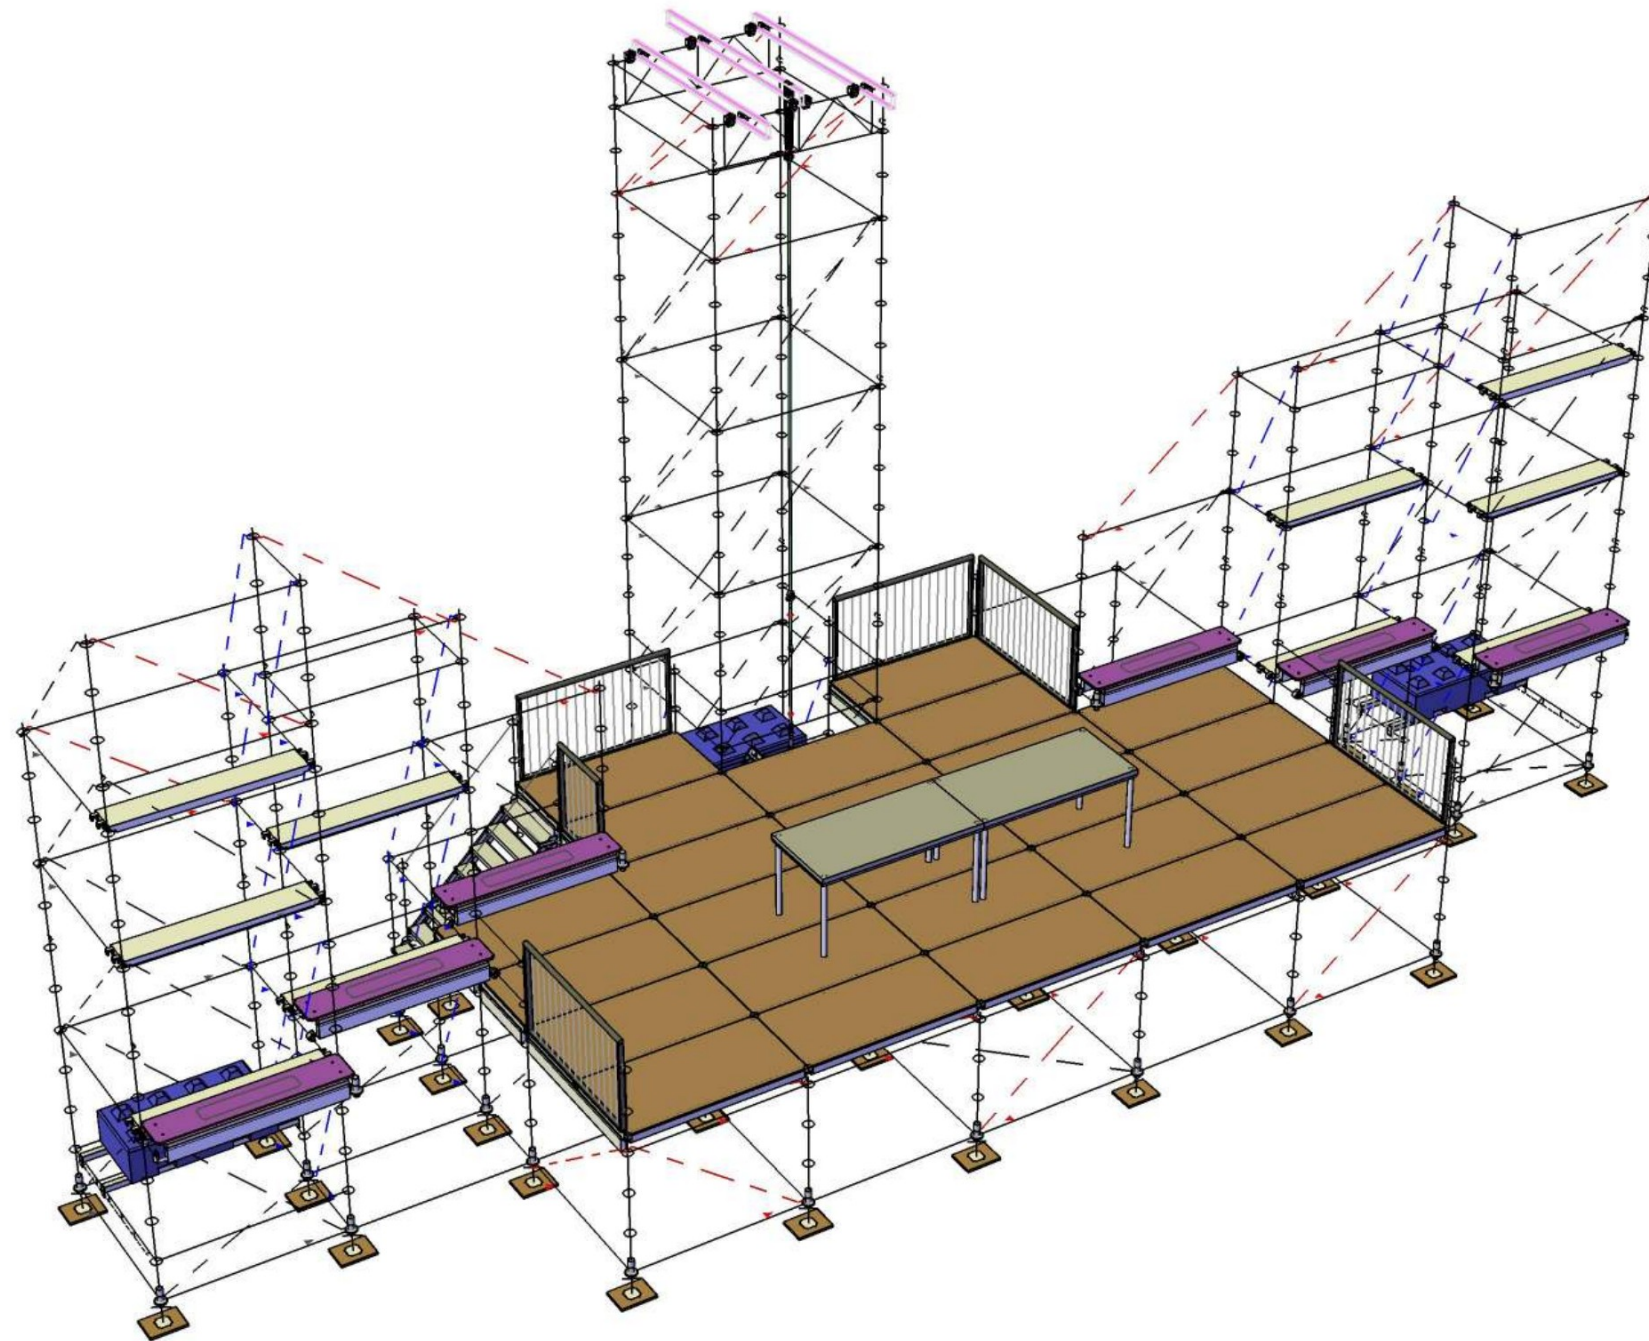


VERSION	V2
VIEW	3D ISO
PROJECT	Infiltrate 2024
AREA	Silverdome
OBJECT	Podium
FORMAT	A3 LANDSCAPE
SCALE	1:75
UNITS	MILLIMETERS
DRAWN BY	
DRAW DATE	21/05/2024
REVISION	
AANTAL KEER	1
BOUWEN	


ALL CONTENTS OF THIS DOCUMENT AND INTELLECTUAL DESIGN OF THIS DRAWING ARE THE PROPERTY OF COREWORKS BV. IT IS NOT ALLOWED TO COPY, REPRODUCE OR USE ANY PART OF THIS CONTENT IN ANY FORM WHATSOEVER.

**NOTES**  
 De ondergrond is verhard (asfalt / klinkers)  
 Constructies worden gebouwd conform de NPR8020-50 en 8020-51 norm. De constructie staat binnen. De constructie is niet publiekstoegankelijk.  
 Toelaatbare vloerlast is 150 kg/ m2.




VERSION	V2
VIEW	TOP
PROJECT	Infiltrate 2024
AREA	Silverdome
OBJECT	Podium
FORMAT	A3 LANDSCAPE
SCALE	1:75
UNITS	MILLIMETERS
DRAWN BY	[REDACTED]
DRAW DATE	21/05/2024
REVISION	
AANTAL KEER	1
BOUWEN	

ALL CONTENTS OF THIS DOCUMENT AND INTELLECTUAL DESIGN OF THIS DRAWING ARE THE PROPERTY OF COREWORKS BV. IT IS NOT ALLOWED TO COPY, REPRODUCE OR USE ANY PART OF THIS CONTENT IN ANY FORM WHATSOEVER.

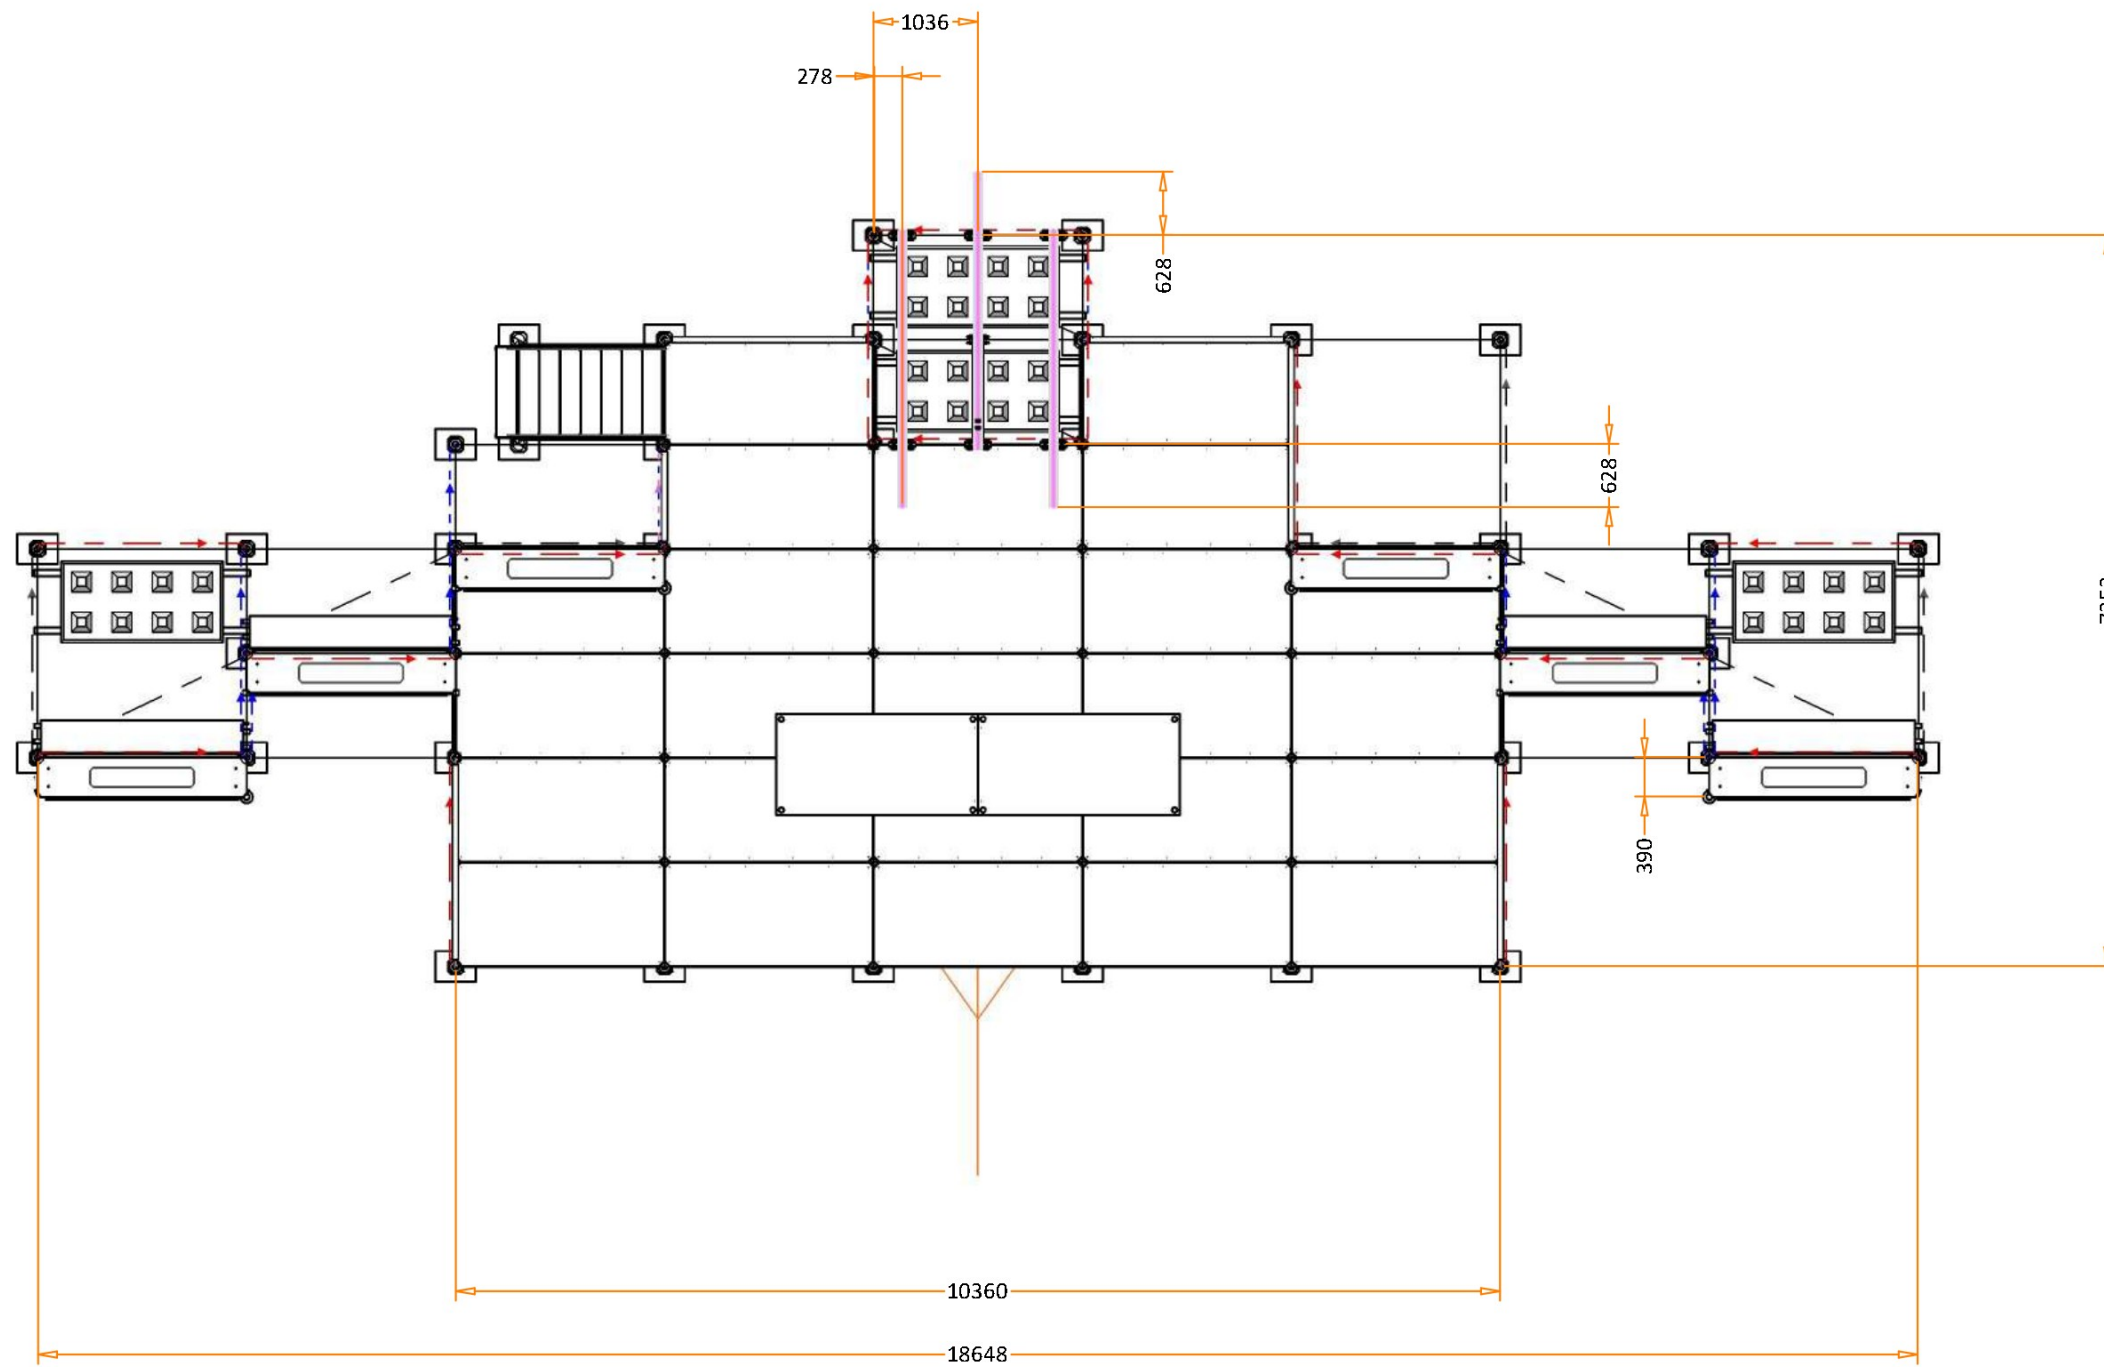


VERSION	V2
VIEW	FRONT
PROJECT	Infiltrate 2024
AREA	Silverdome
OBJECT	Podium
FORMAT	A3 LANDSCAPE
SCALE	1:75
UNITS	MILLIMETERS
DRAWN BY	[REDACTED]
DRAW DATE	21/05/2024
REVISION	
AANTAL KEER	1
BOUWEN	

ALL CONTENTS OF THIS DOCUMENT AND INTELLECTUAL DESIGN OF THIS DRAWING ARE THE PROPERTY OF COREWORKS BV. IT IS NOT ALLOWED TO COPY, REPRODUCE OR USE ANY PART OF THIS CONTENT IN ANY FORM WHATSOEVER.

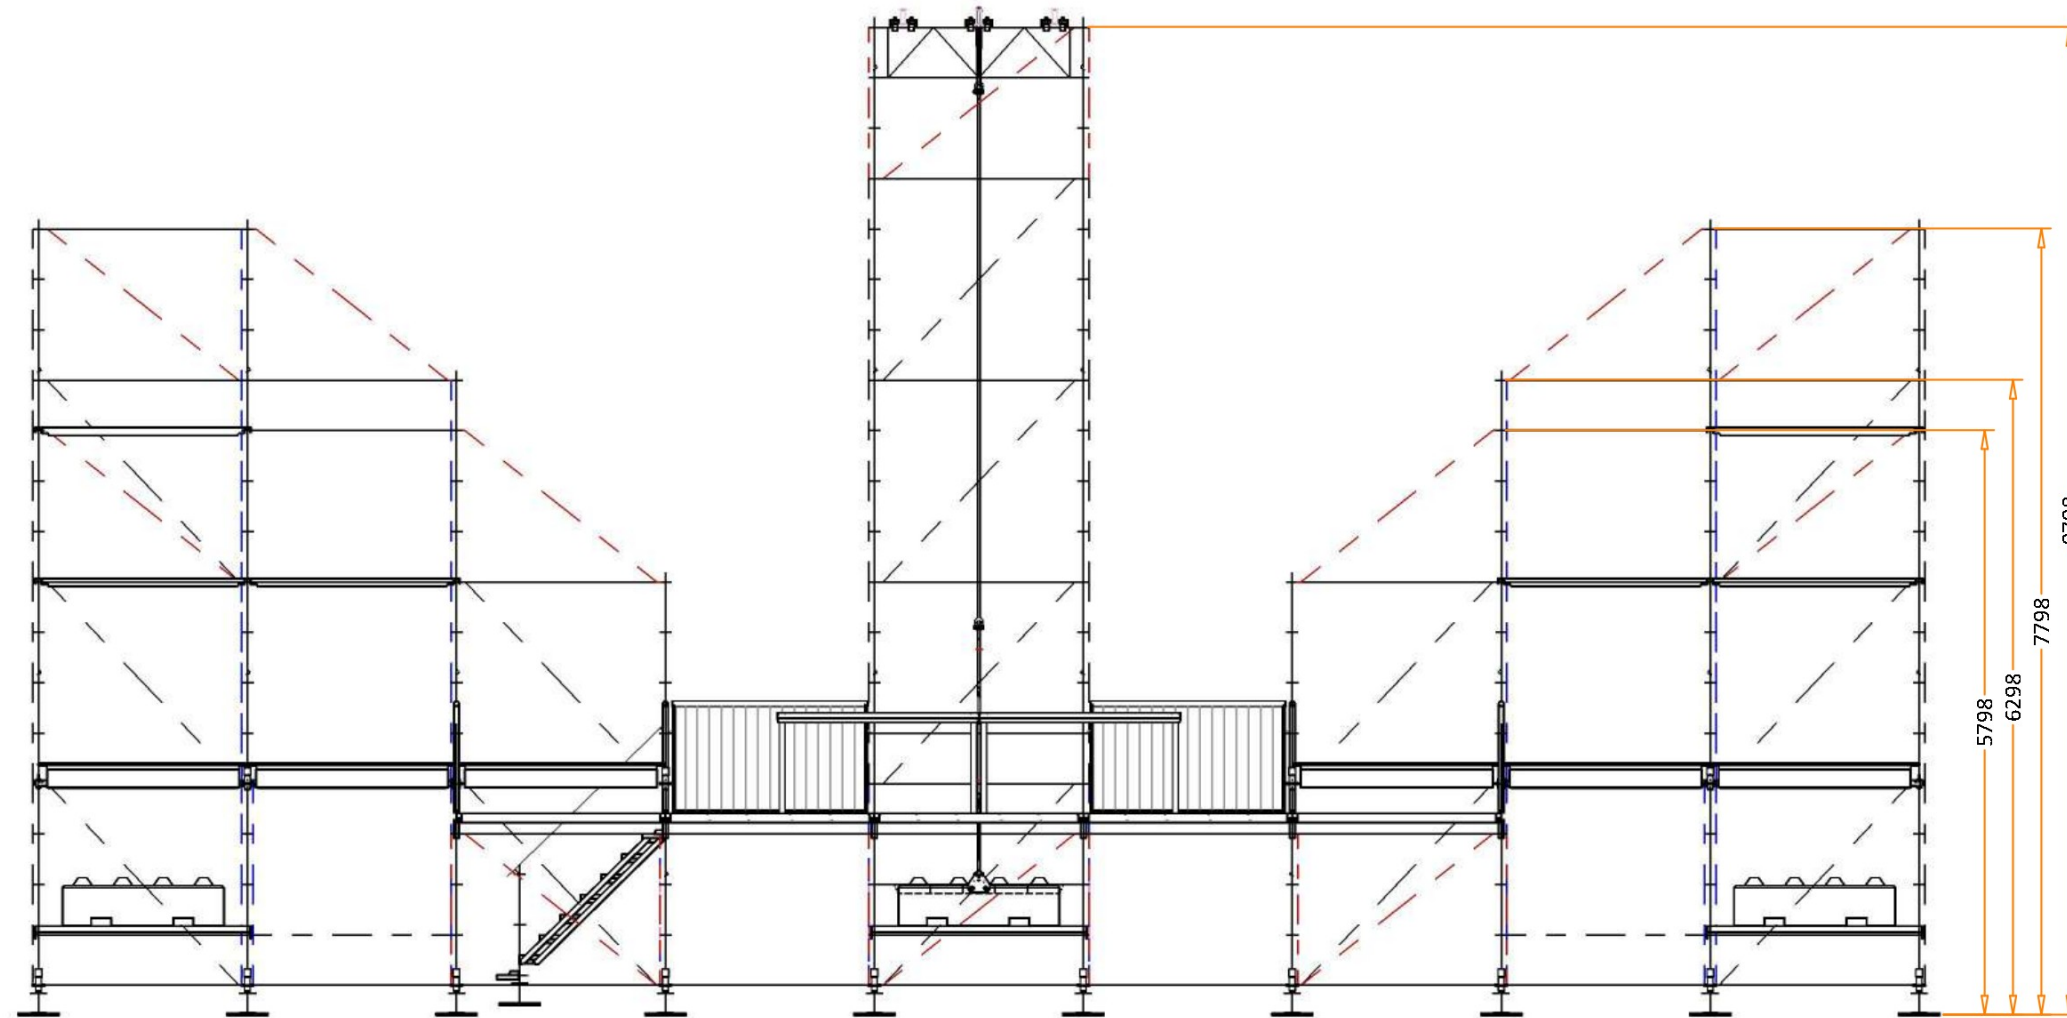

VERSION	V2
VIEW	SIDE
PROJECT	Infiltrate 2024
AREA	Silverdome
OBJECT	Podium
FORMAT	A3 LANDSCAPE
SCALE	1:50
UNITS	MILLIMETERS
DRAWN BY	[REDACTED]
DRAW DATE	21/05/2024
REVISION	
AANTAL KEER	1
BOUWEN	

ALL CONTENTS OF THIS DOCUMENT AND INTELLECTUAL DESIGN OF THIS DRAWING ARE THE PROPERTY OF COREWORKS BV. IT IS NOT ALLOWED TO COPY, REPRODUCE OR USE ANY PART OF THIS CONTENT IN ANY FORM WHATSOEVER.

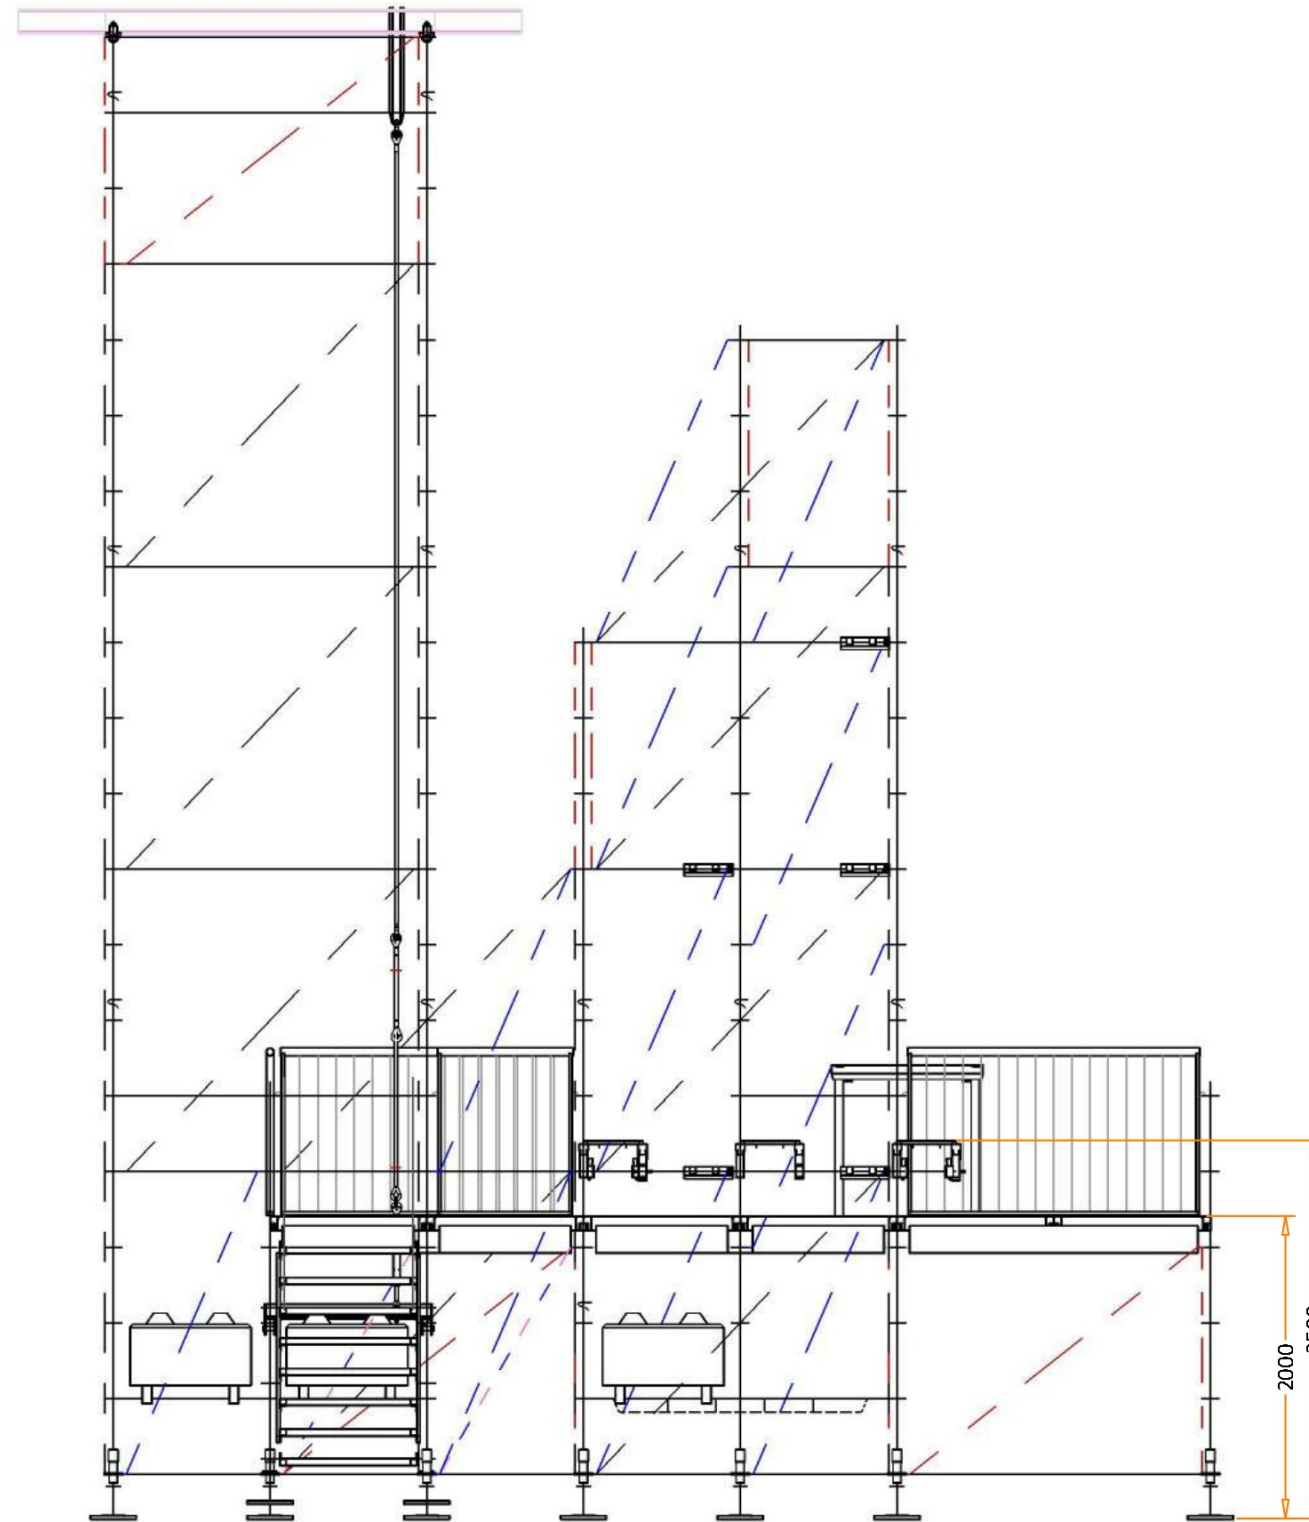

## Toelichting grondslagen

In dit document kunt u secties vinden die onleesbaar zijn gemaakt. Deze informatie is achterwege gelaten op basis van de Wet open overheid (Woo). De letter die hierbij is vermeld correspondeert met de bijbehorende grondslag in onderstaand overzicht.

### **D** Art. 5.1 lid 1 sub d

Deze informatie betreft persoonsgegevens als bedoeld in paragraaf 3.1 (bijzondere persoonsgegevens) of paragraaf 3.2 (persoonsgegevens van strafrechtelijke aard) van de UAVG