


Dijkzone 1

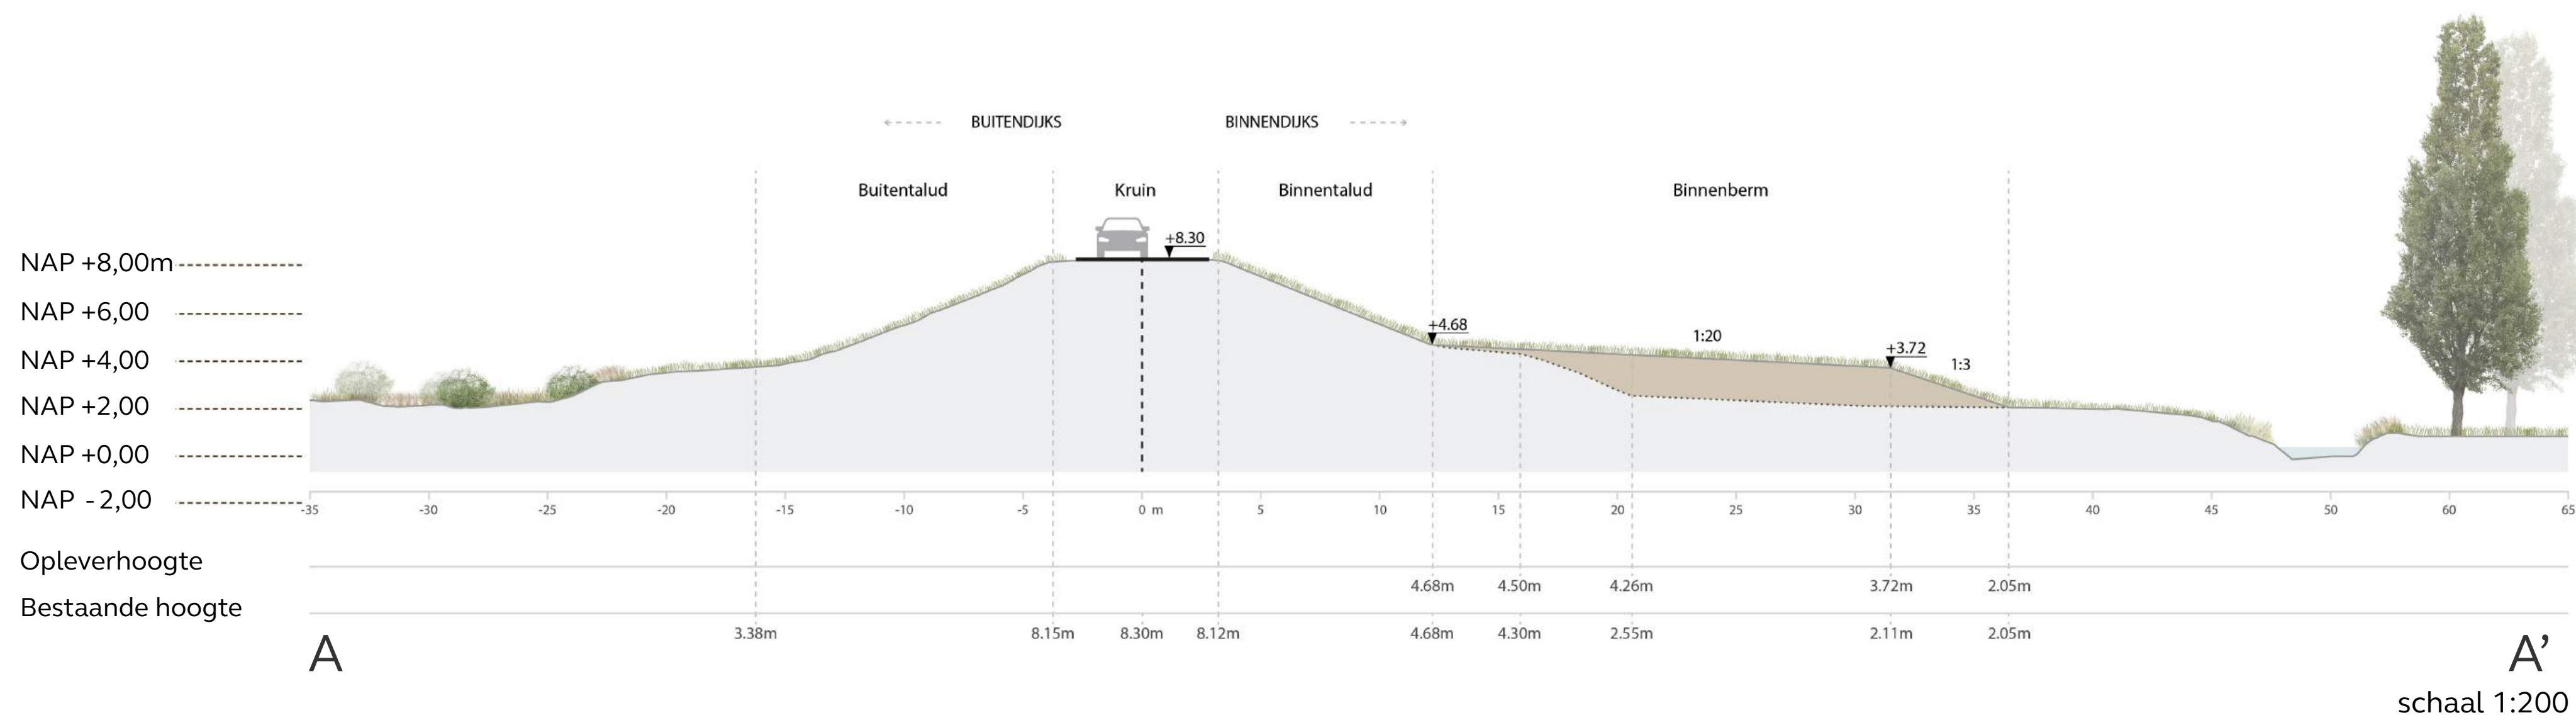

Profiel AA' Verbreding binnenberm



Dijkzone 2.3



Dijkzone 2.2



Dijkzone 2.1






Dijkzone 3.3



Dijkzone 3.2




Profiel CC' Kruinverhoging en buitenwaartse asverschuiving

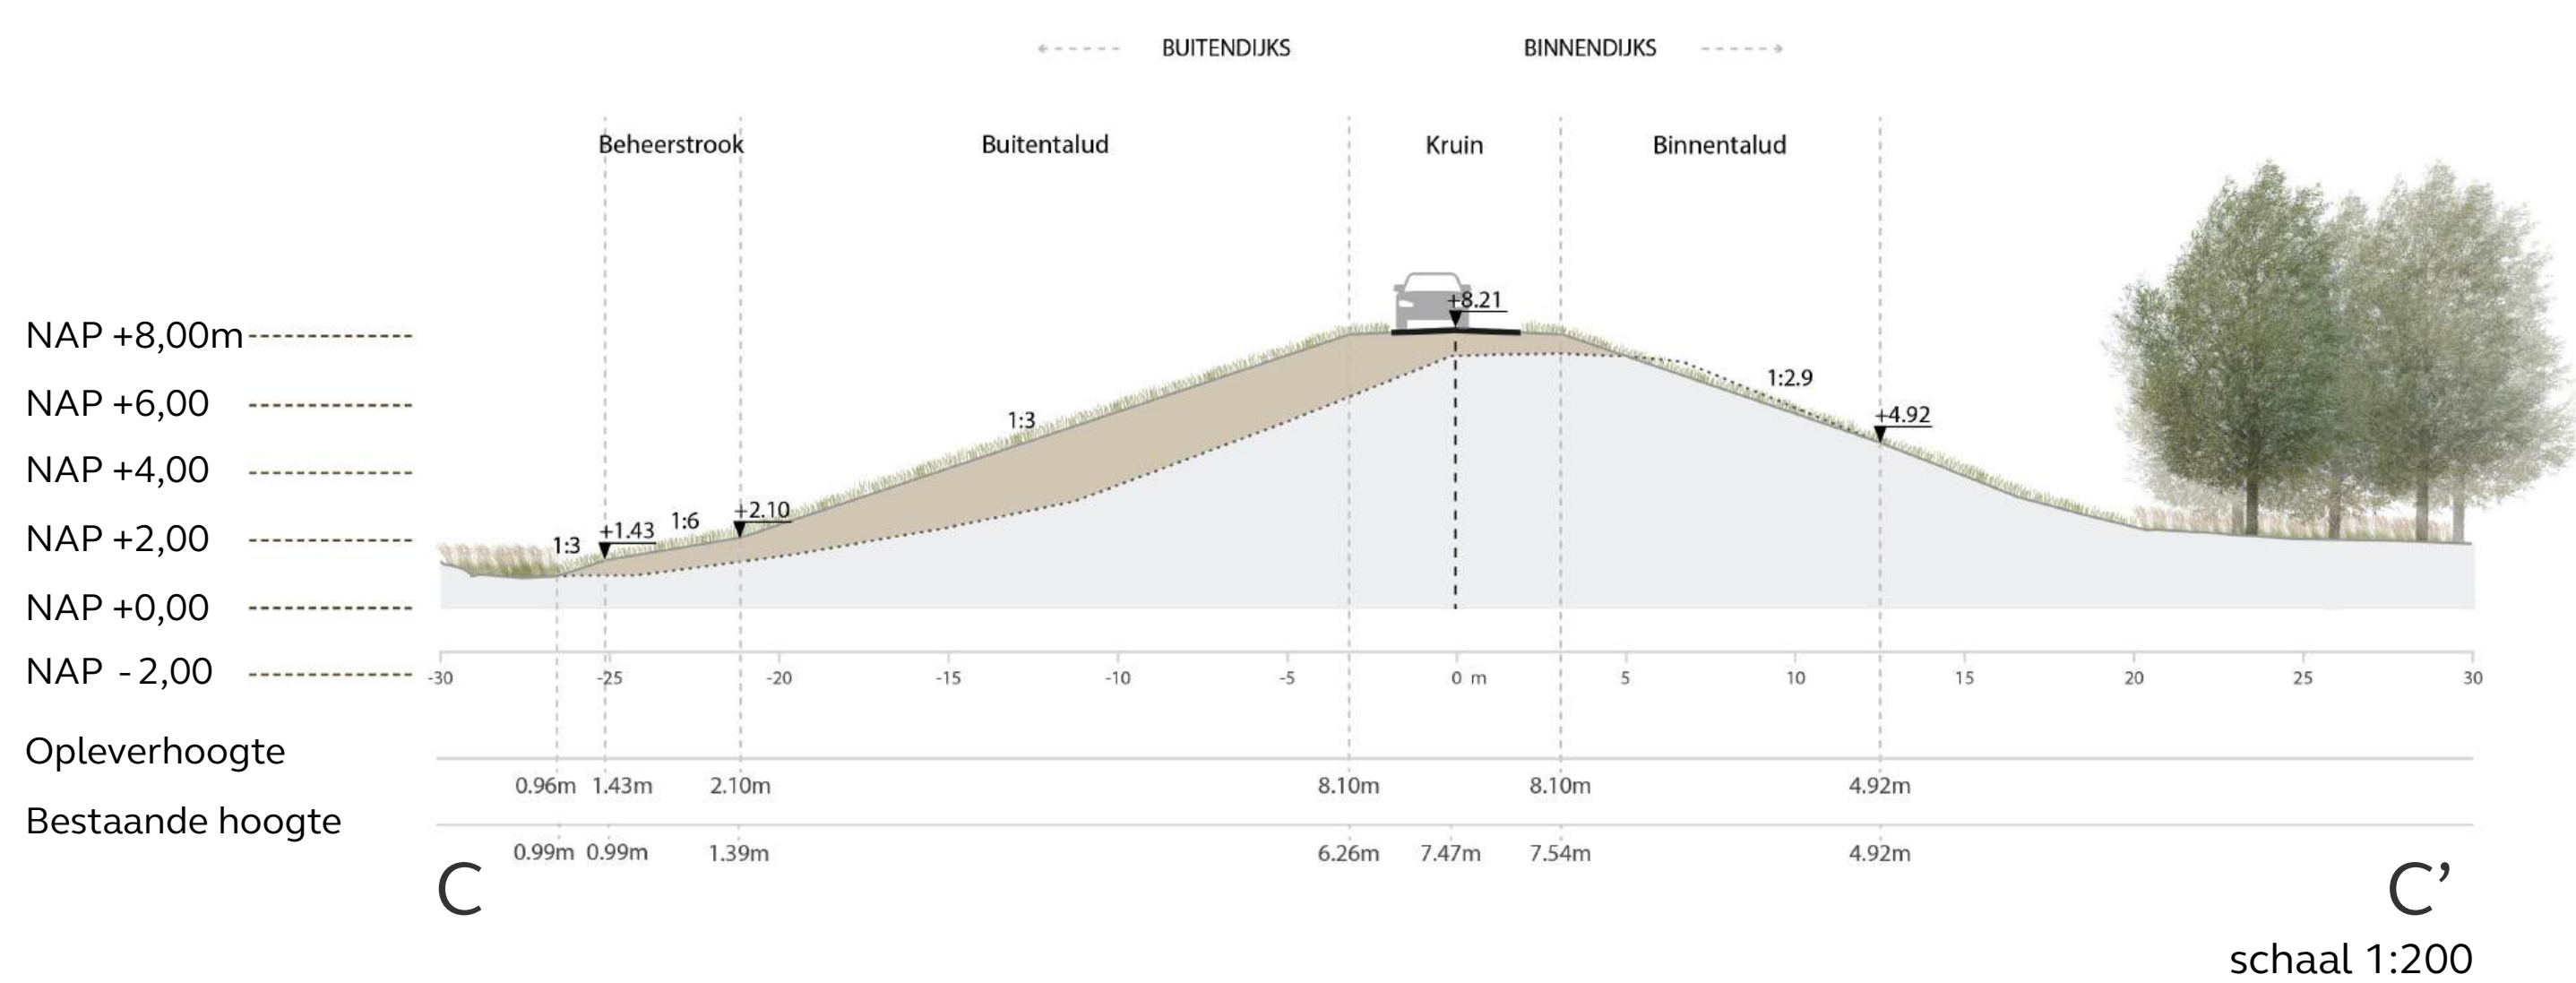

Dijkzone 3.1




Profiel DD’ Kruinverhoging en buitenwaartse asverschuiving

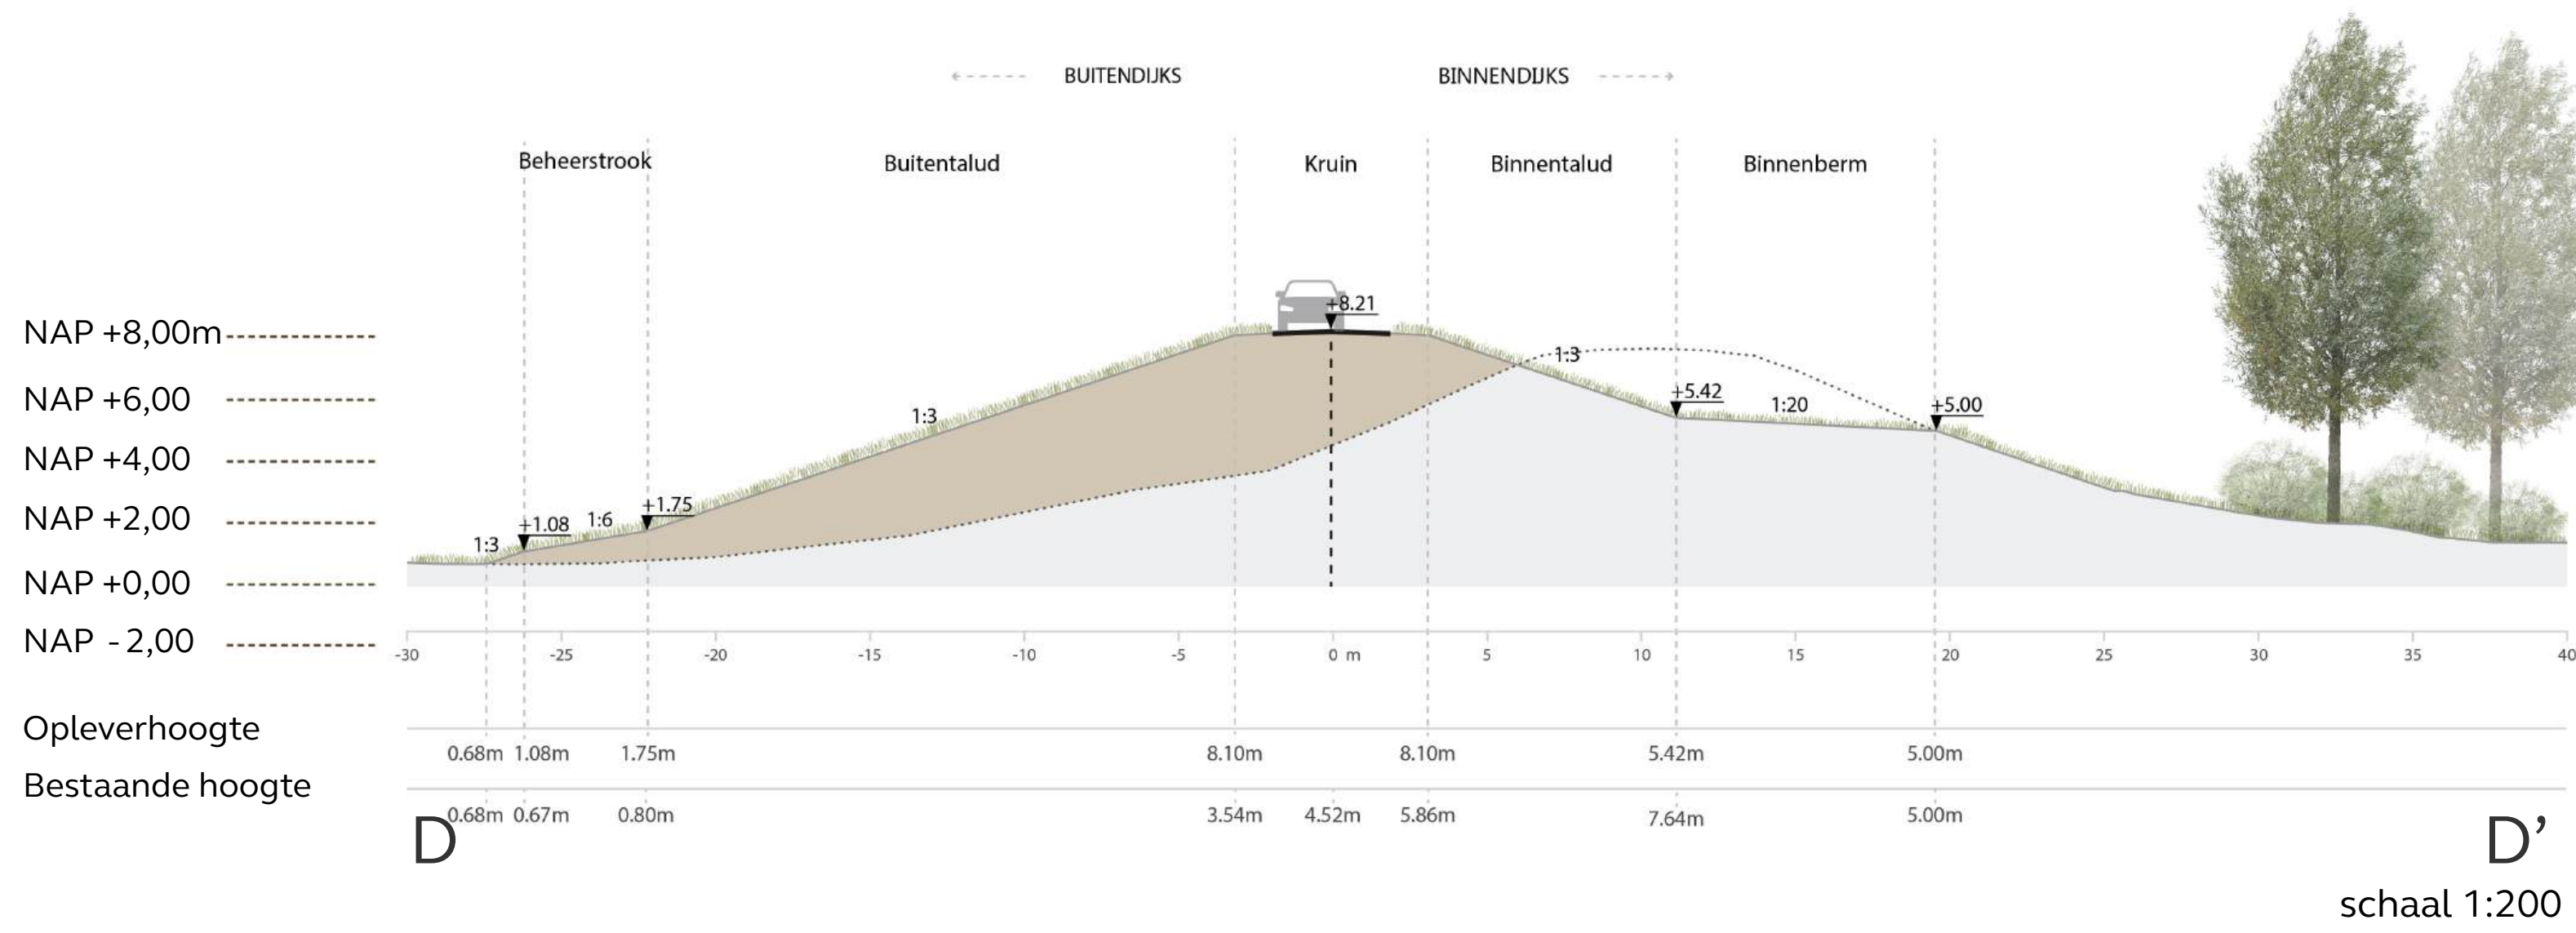

Dijkzone 4.4



Profiel AA' Kruinverhoging

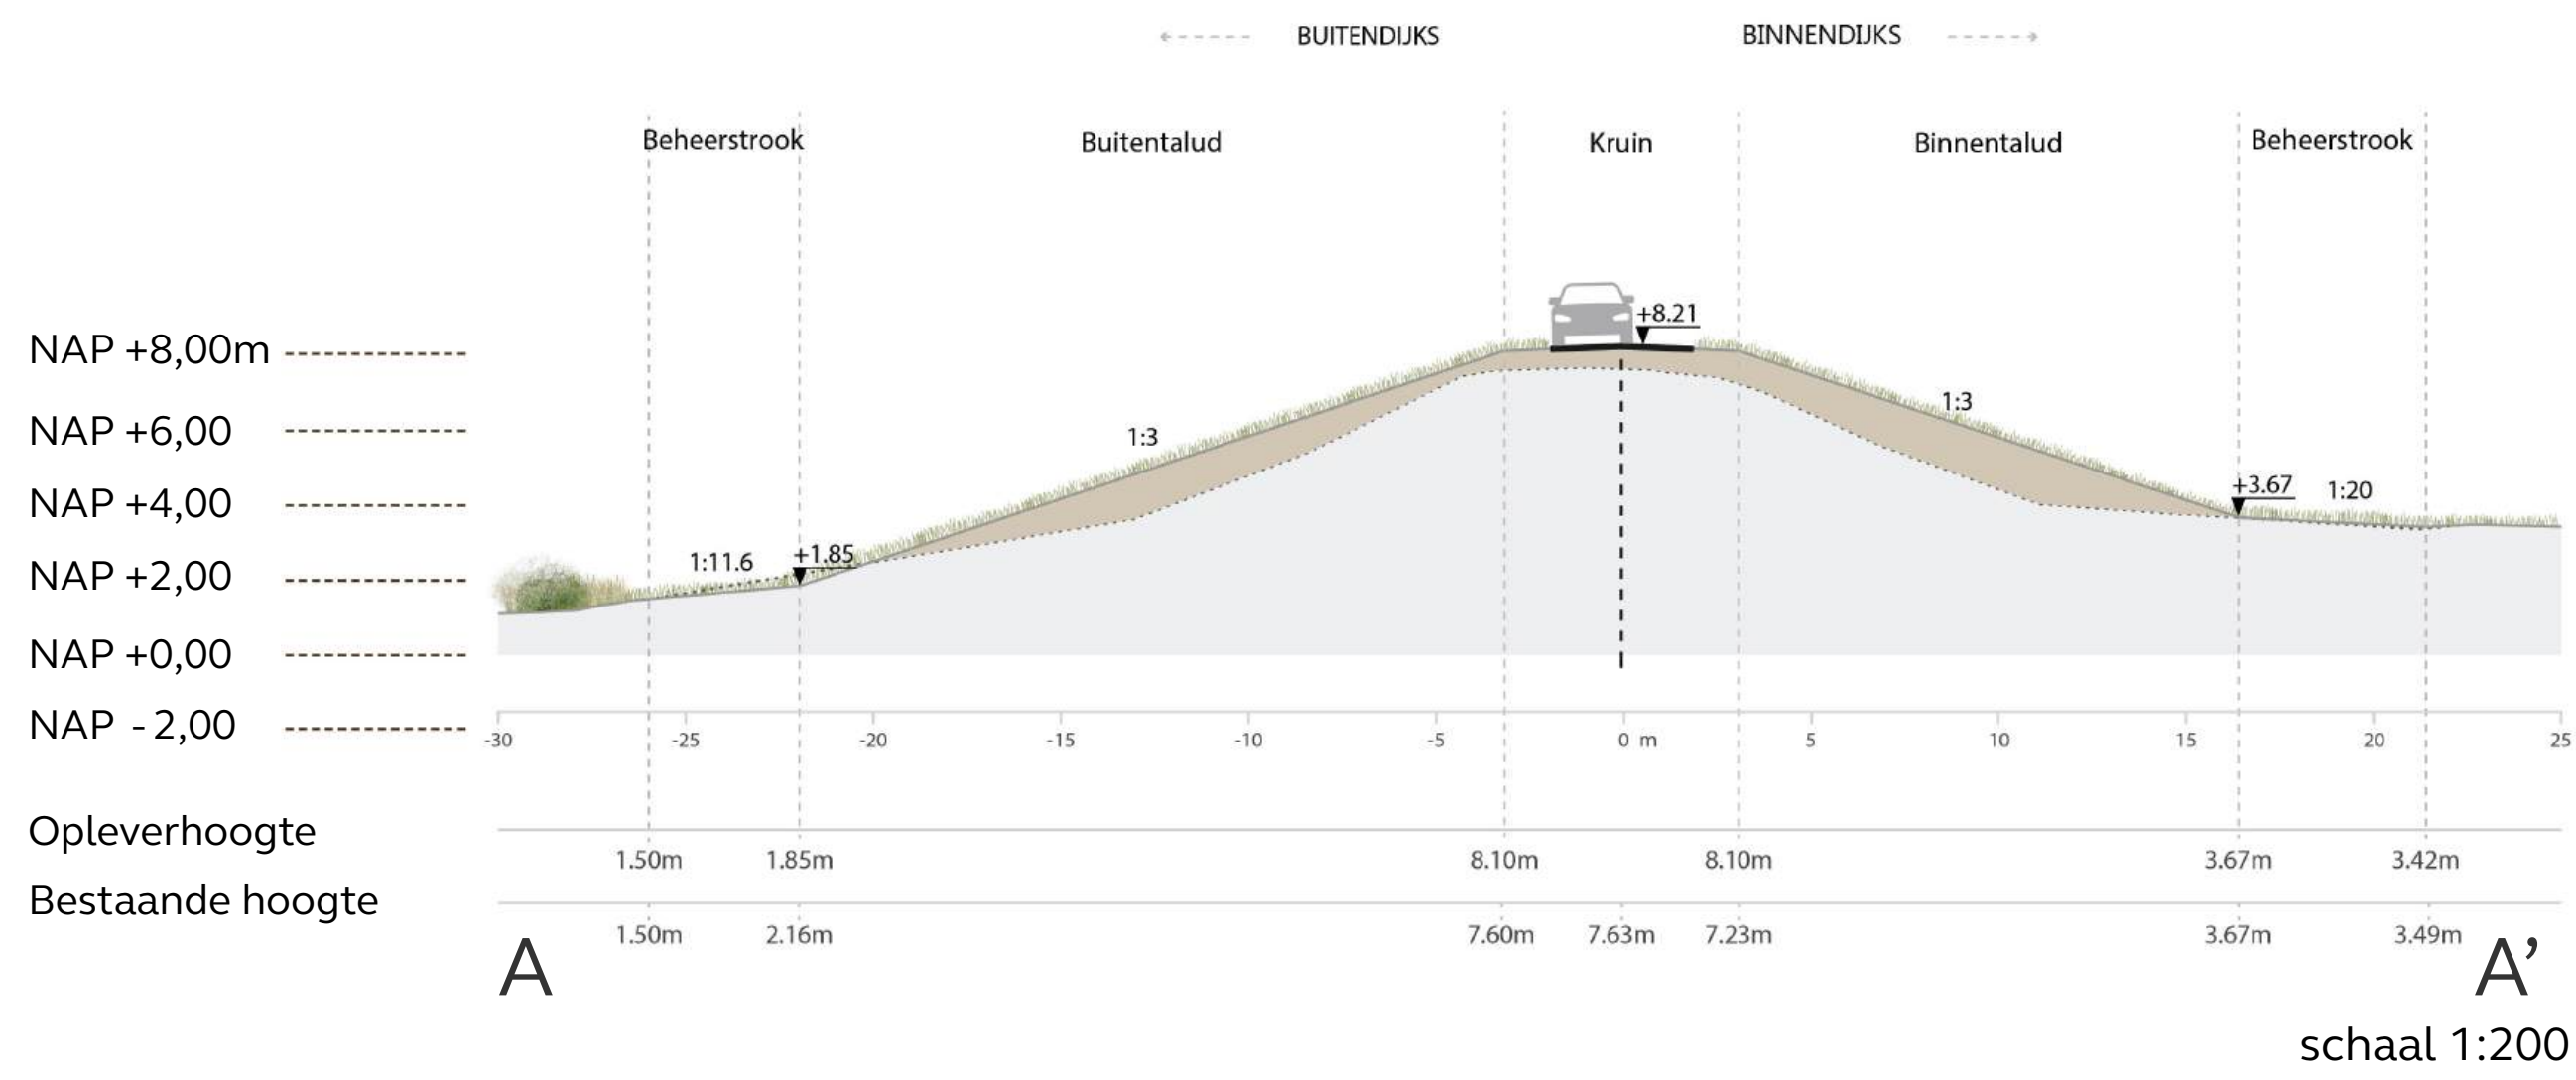


Dijkzone 4.3



Dijkzone 4.2

Legenda

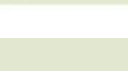Dijkontwerp	Bestaand
	


BUITENDIJKS

Middelwaard

BINNENDIJKS



27 mei 2025 | versie 1.0 JvW
schaal 1: 500
formaat: A0

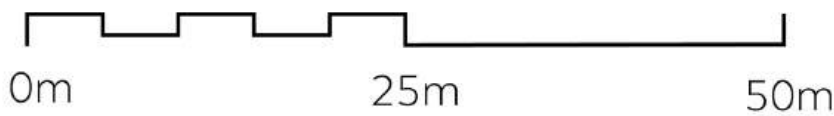

Dijkzone 4.1

Legenda

Dijkontwerp	Bestaand
Kruin van de dijk met dijkweg	Gemengd bos
Binnentalud	Landschapselementen zoals houtwal, laan, etc.
Buitentalud	Grasland
Binnenberm	Bomen binnen ruimtebeslag
Beheerstrook	Bomen buiten ruimtebeslag
Sloot	Akkerland
Indicatie ruimtebeslag	Waterlichamen
	Bebouwing
	Infrastructuur
	NNN-zone
	Kavelgrens

BUITENDIJKS



BINNENDIJKS

Profiel DD' Kruinverhoging en binnenberm

